
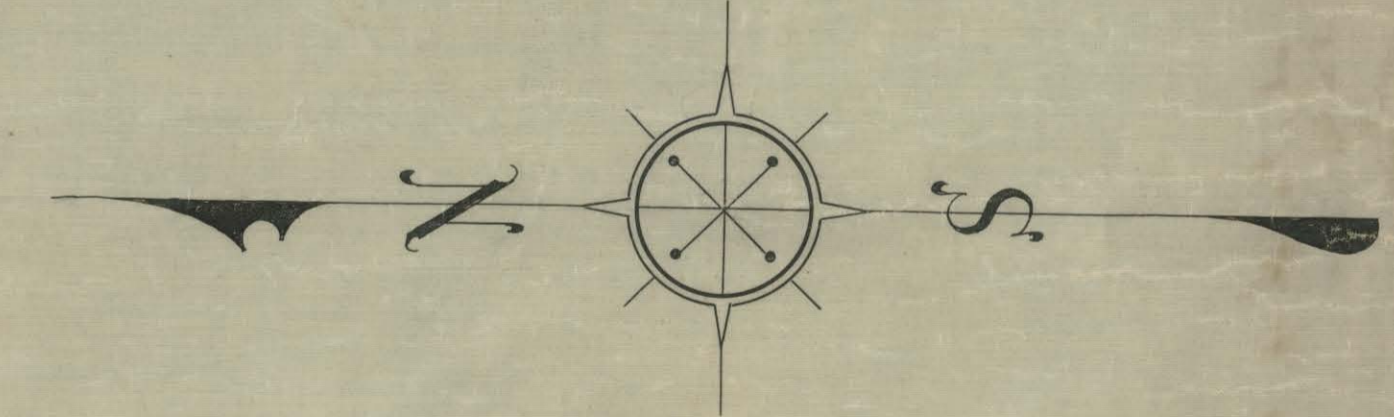


COMPL. 27/10/1902 PWS 100 8-433

COMPL. 27/10/1902 PWS 100 8-433

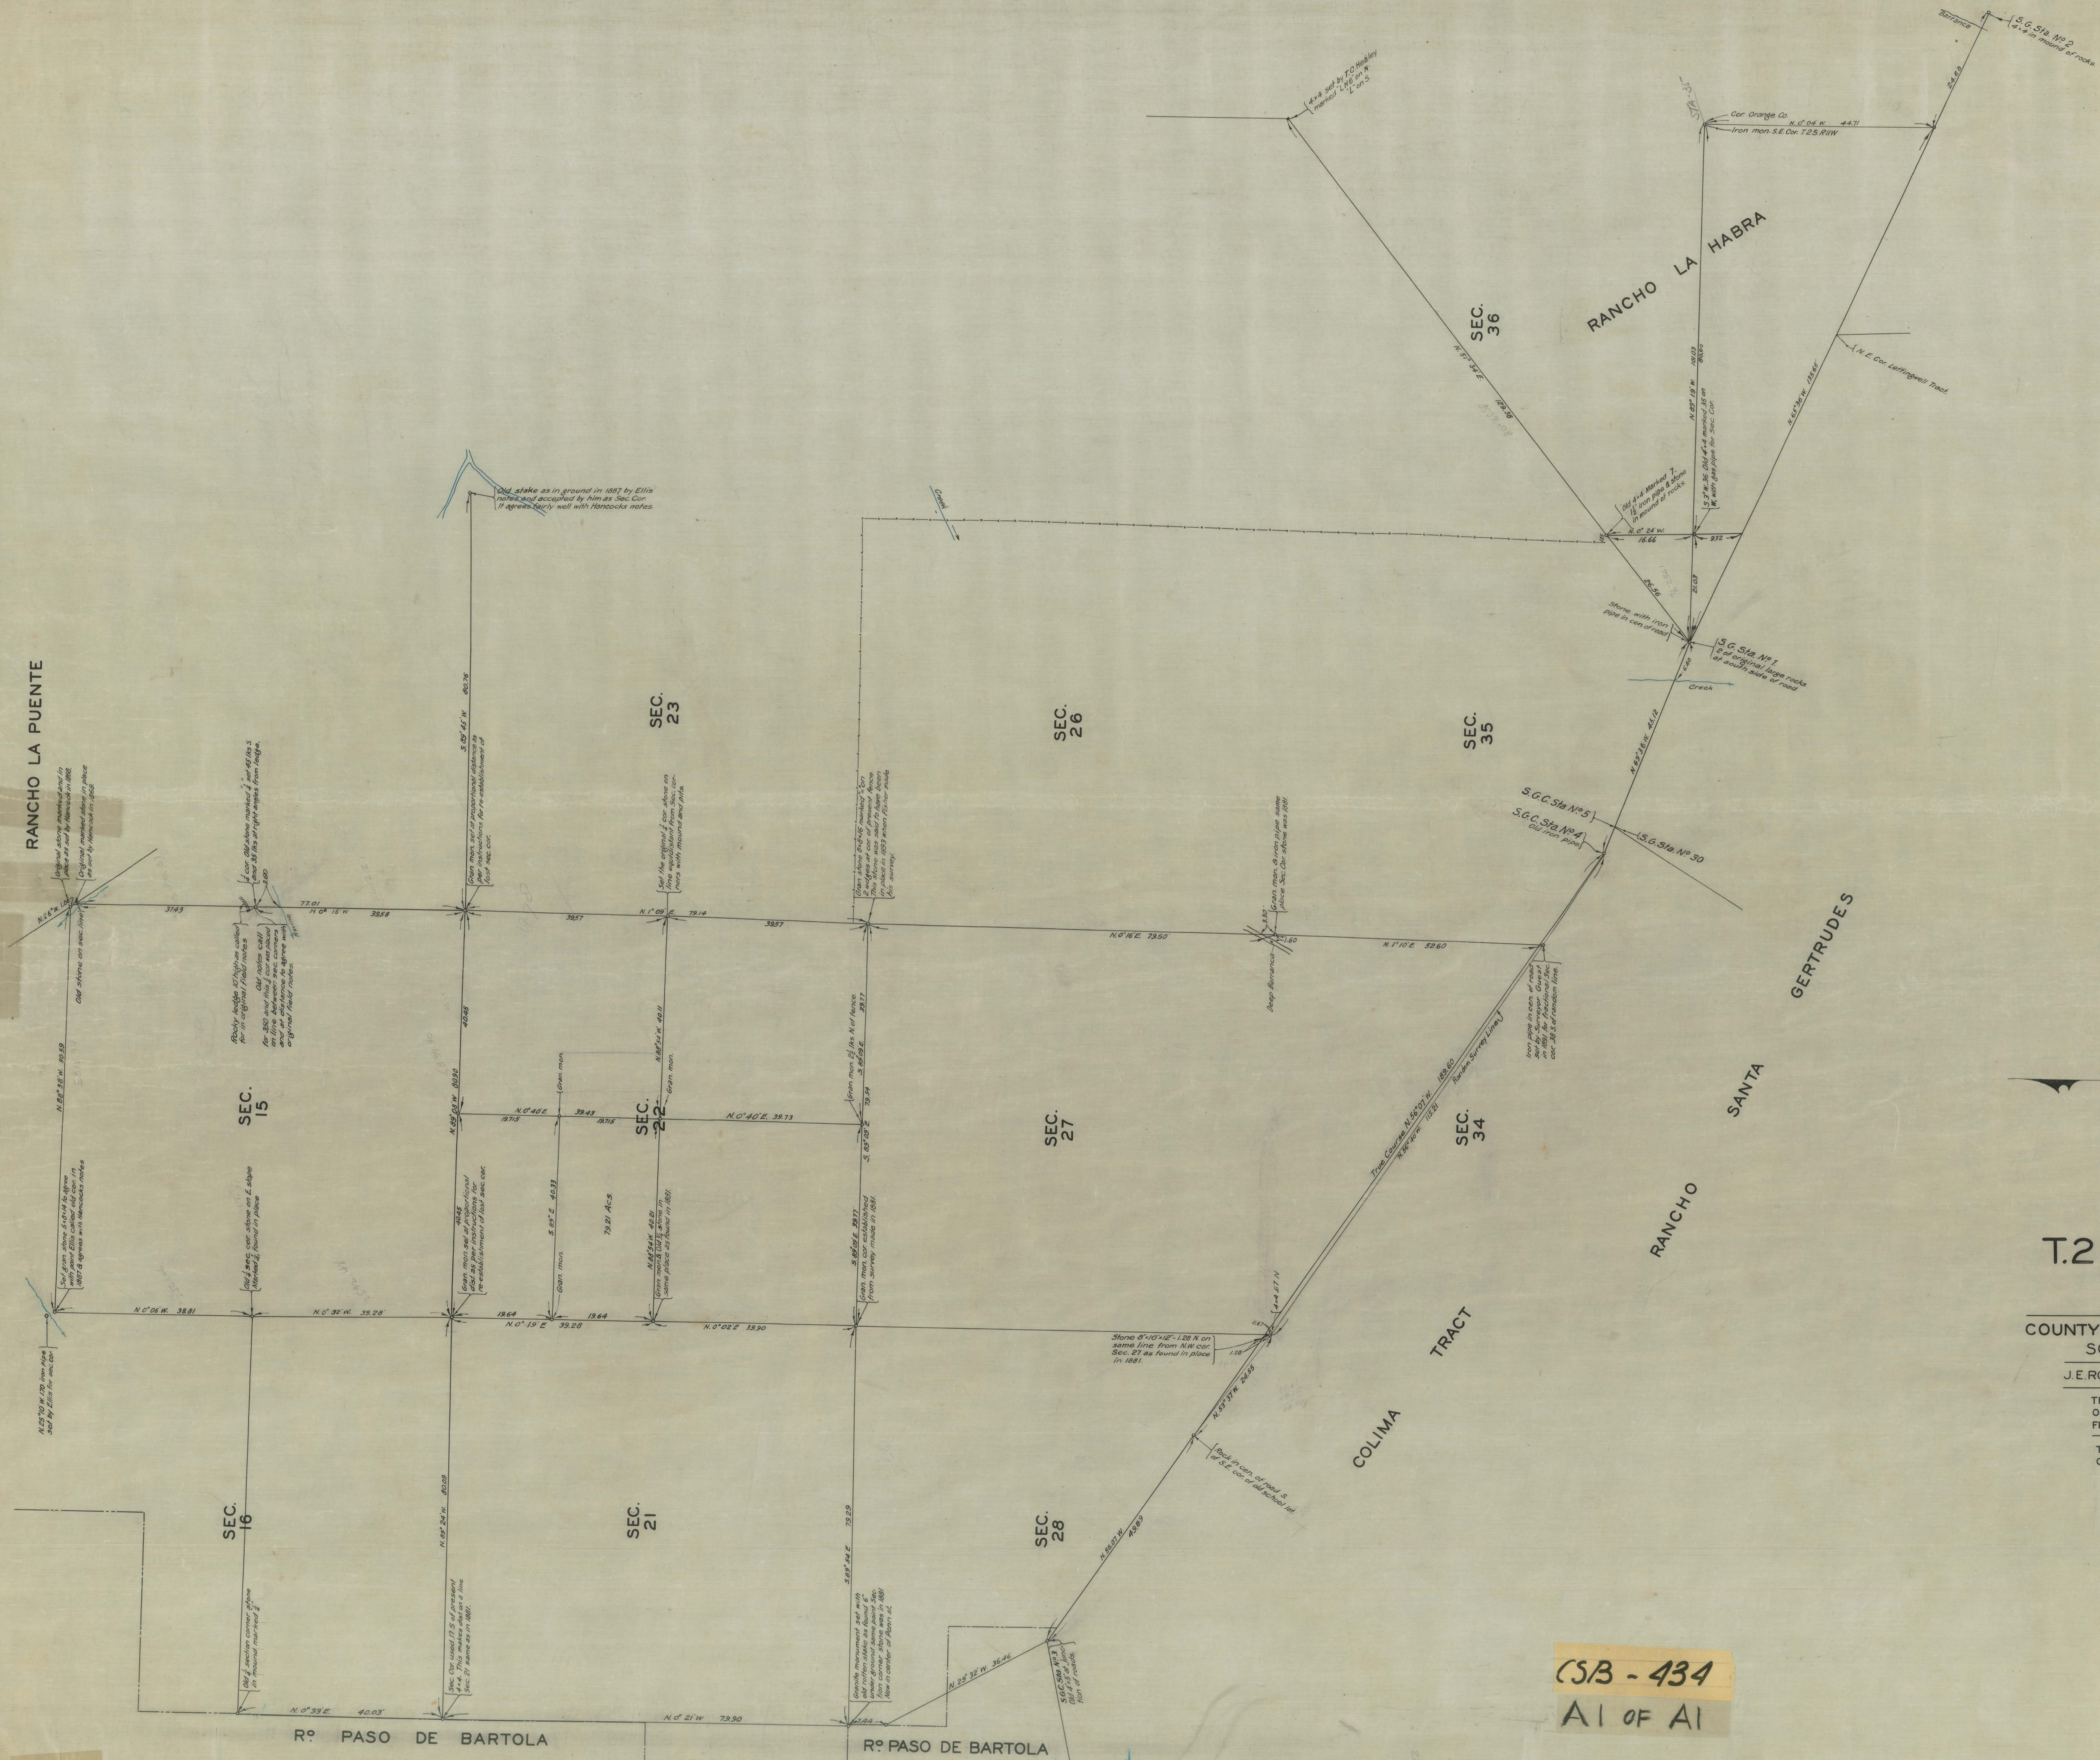

MAP OF
A PORTION OF
T.2S. R.11W. SB.M.

AS SURVEYED IN JANUARY 1900
BY
E. T. WRIGHT

COUNTY SURVEYORS MAP NO B-434
SCALE - 1 INCH = 10 CHAINS

J. E. ROCKHOLD - COUNTY SURVEYOR

TRACED FROM A PHOTOSTAT COPY
OF THE ORIGINAL MAP OBTAINED
FROM THE WRIGHT ENGINEERING CO.

TRACED BY: FRED HOLADAY
CHECKED BY: W. J. LUCAS

CSB - 434
A1 OF A1

COMPL. 27/10/1902 PWS 100 8-433

COMPL. 27/10/1902 PWS 100 8-433