


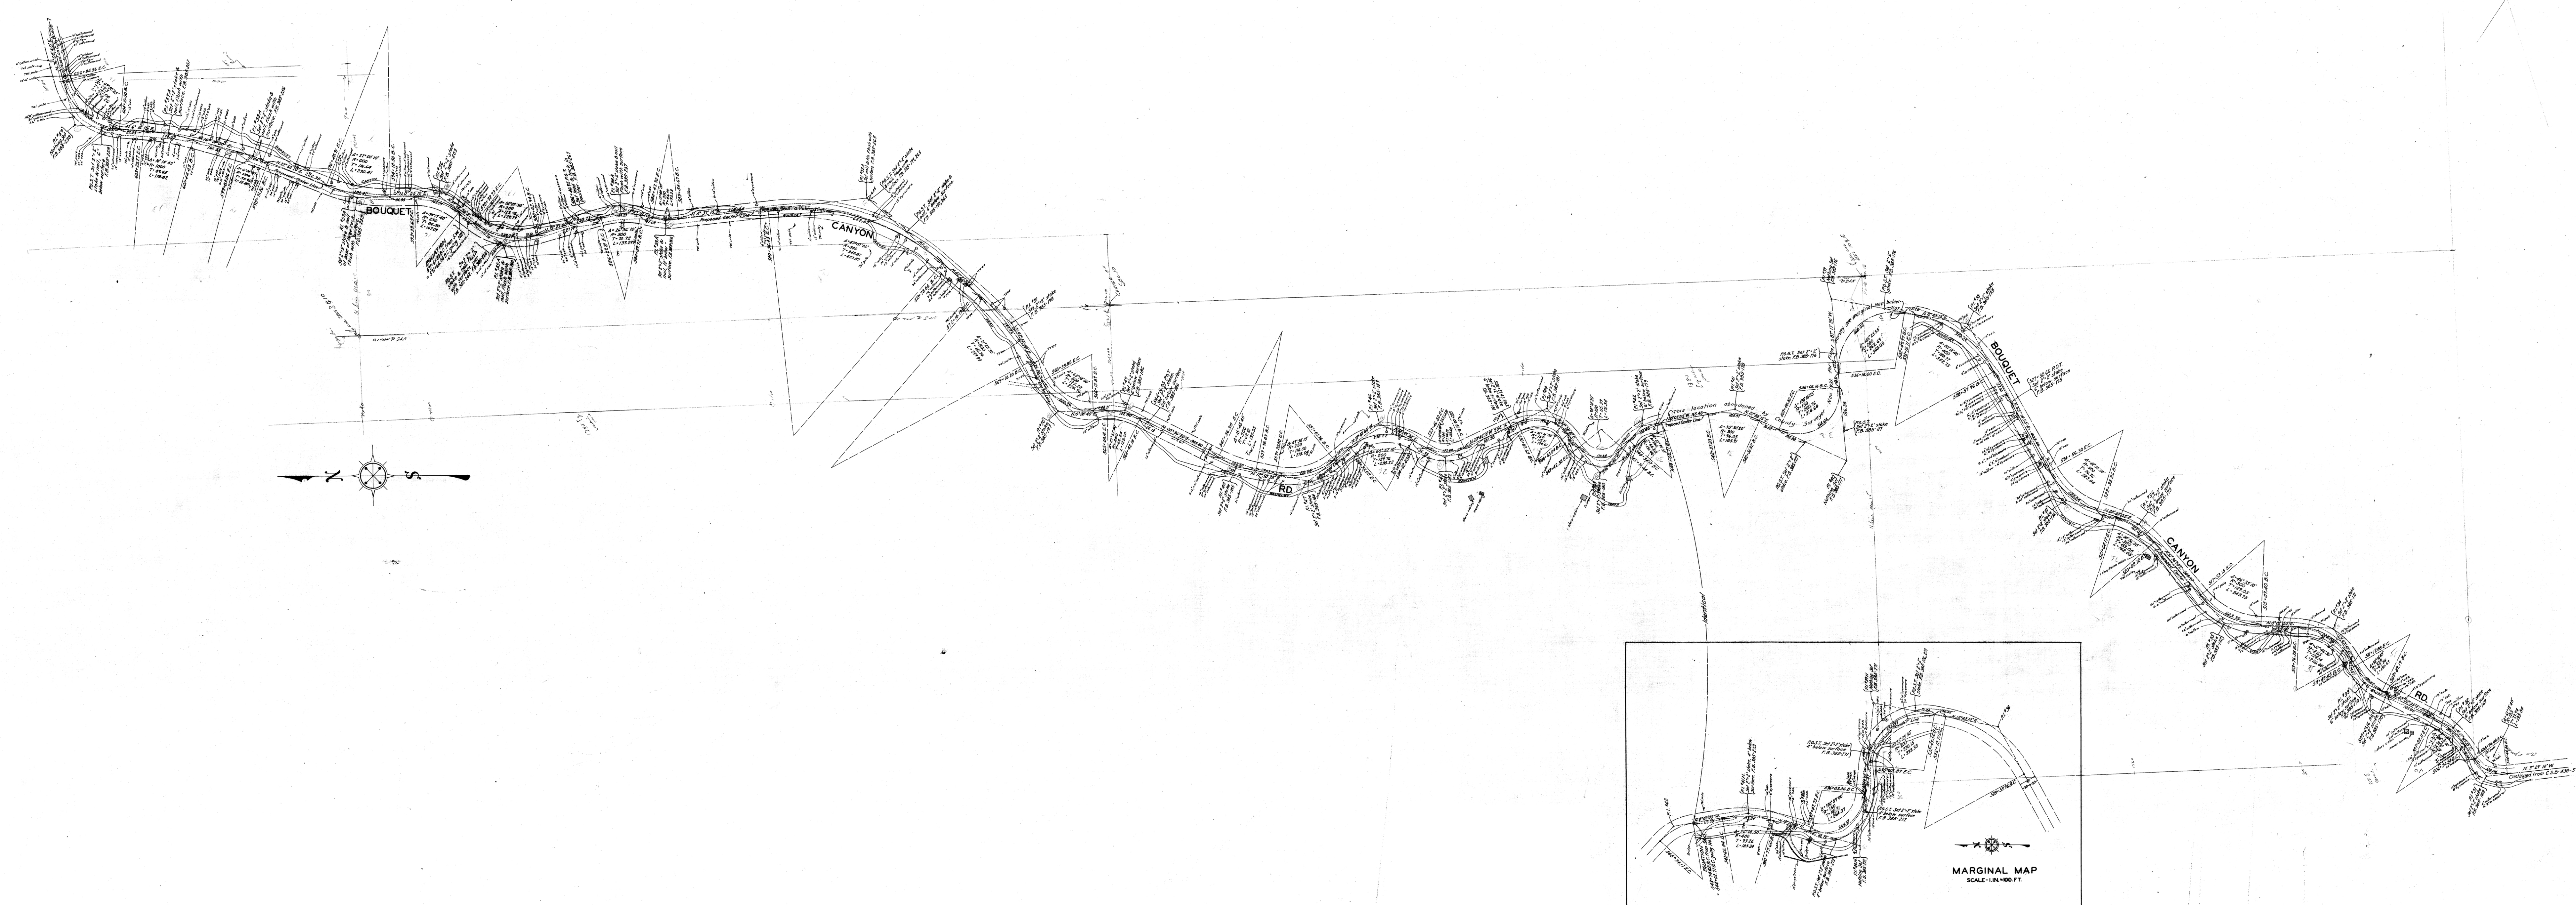


MAP OF  
BOUQUET CANYON ROAD  
FROM  
MINT CANYON ROAD  
TO  
PALMDALE-ELIZABETH LAKE ROAD  
COUNTY SURVEYORS MAP NO B-438  
SHEET NO 6 OF 11 SHEETS  
SCALE - 1 INCH = 100 FT.

WORK ORDER NO 944.  
J. ROCKHOLD - COUNTY SURVEYOR.  
SURVEYED - MAR. TO JULY - 1930.  
SURVEYED UNDER INSTRUCTIONS OF THE  
BOARD OF SUPERVISORS PER ORDER DATED  
MARCH 18, 1928.  
BEARINGS ARE BASED ON THE BEARING OF  
HASKELL CANYON RD. PER C.S.B-132-1.  
F.B. 385-188 TO 288.  
FIELD WORK BY ..... C. BENSON.  
P.T. DUNLAP.  
OFFICE WORK BY ..... F.A. WOOD.  
CHECKED BY ..... HUMPHRIES.

FOR TOPOGRAPHY SEE L.B. 344-217-324 & L.B. 352-79-310  
FOR PROFILE SEE C.S.B-444-G

INDEX 46-78

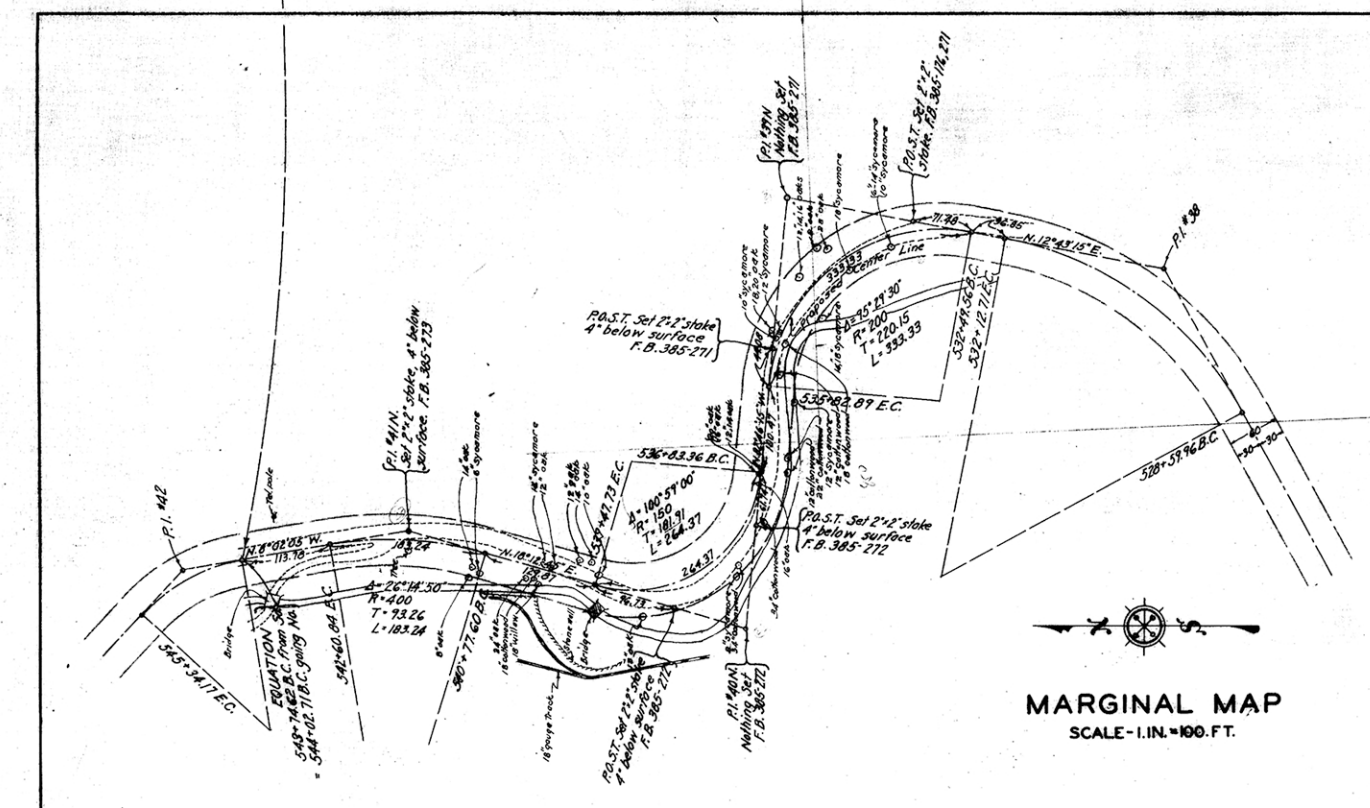

MARGINAL MAP  
SCALE - 1 IN = 100 FT.