


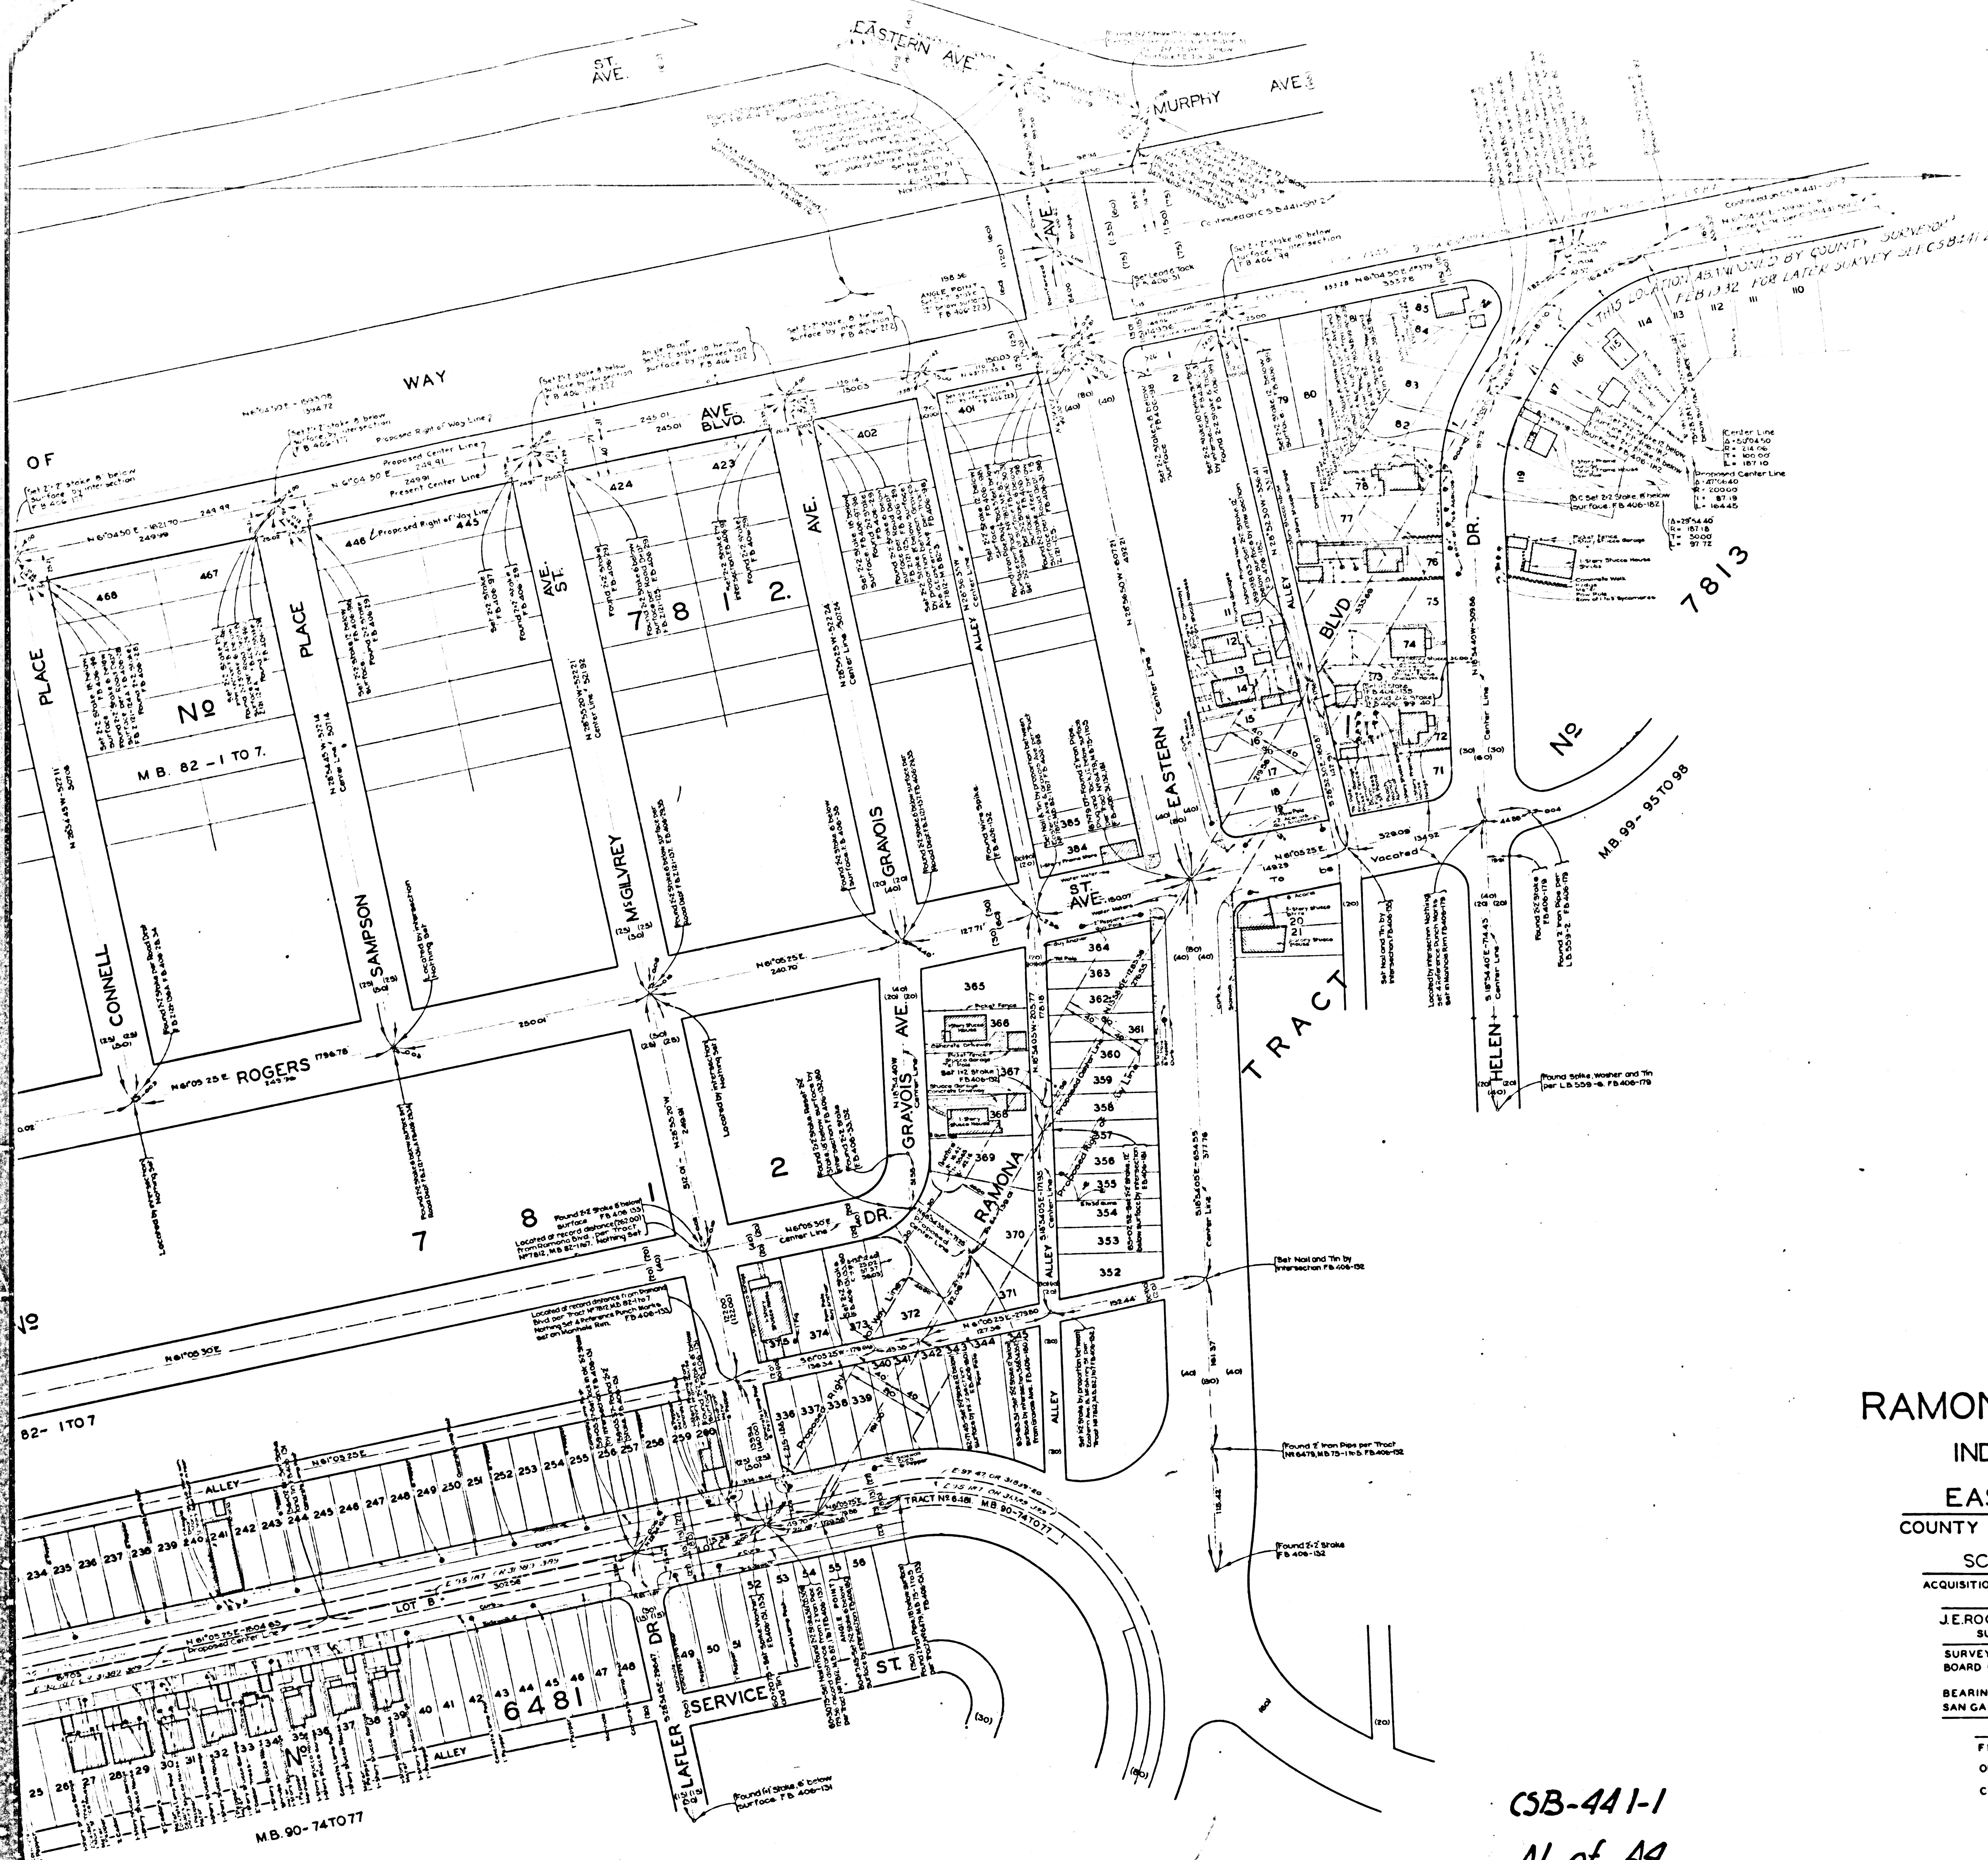

MAP OF
RAMONA BOULEVARD
FROM
INDIANA STREET
TO
EASTERN AVENUE

COUNTY SURVEYORS MAP N^o B-441
SHEET N^o 1 OF 6 SHEETS
SCALE - 1 INCH = 50 FT.

ACQUISITION AND IMPROVEMENT DISTRICT N^o 263
WORK ORDER N^o 4263

J. ROCKHOLD - COUNTY SURVEYOR
SURVEYED MAY 1929 TO MARCH 1930


SURVEYED UNDER INSTRUCTIONS OF THE
BOARD OF SUPERVISORS PER ORDER DATED
MAY 6, 1929.

BEARINGS ARE BASED ON THE BEARING OF
SAN GABRIEL BLVD. PER C.S.B-441 SHEET N^o 4


F.B. 406-173182

FIELD WORK BY: W.A. MILLER
OFFICE WORK BY: J.D. PRICE
CHECKED BY: A.A. ROESER
Sh. 7
Sc

CSB-441-1
A1 of A4

 

CSB-441-1
A3 of A4

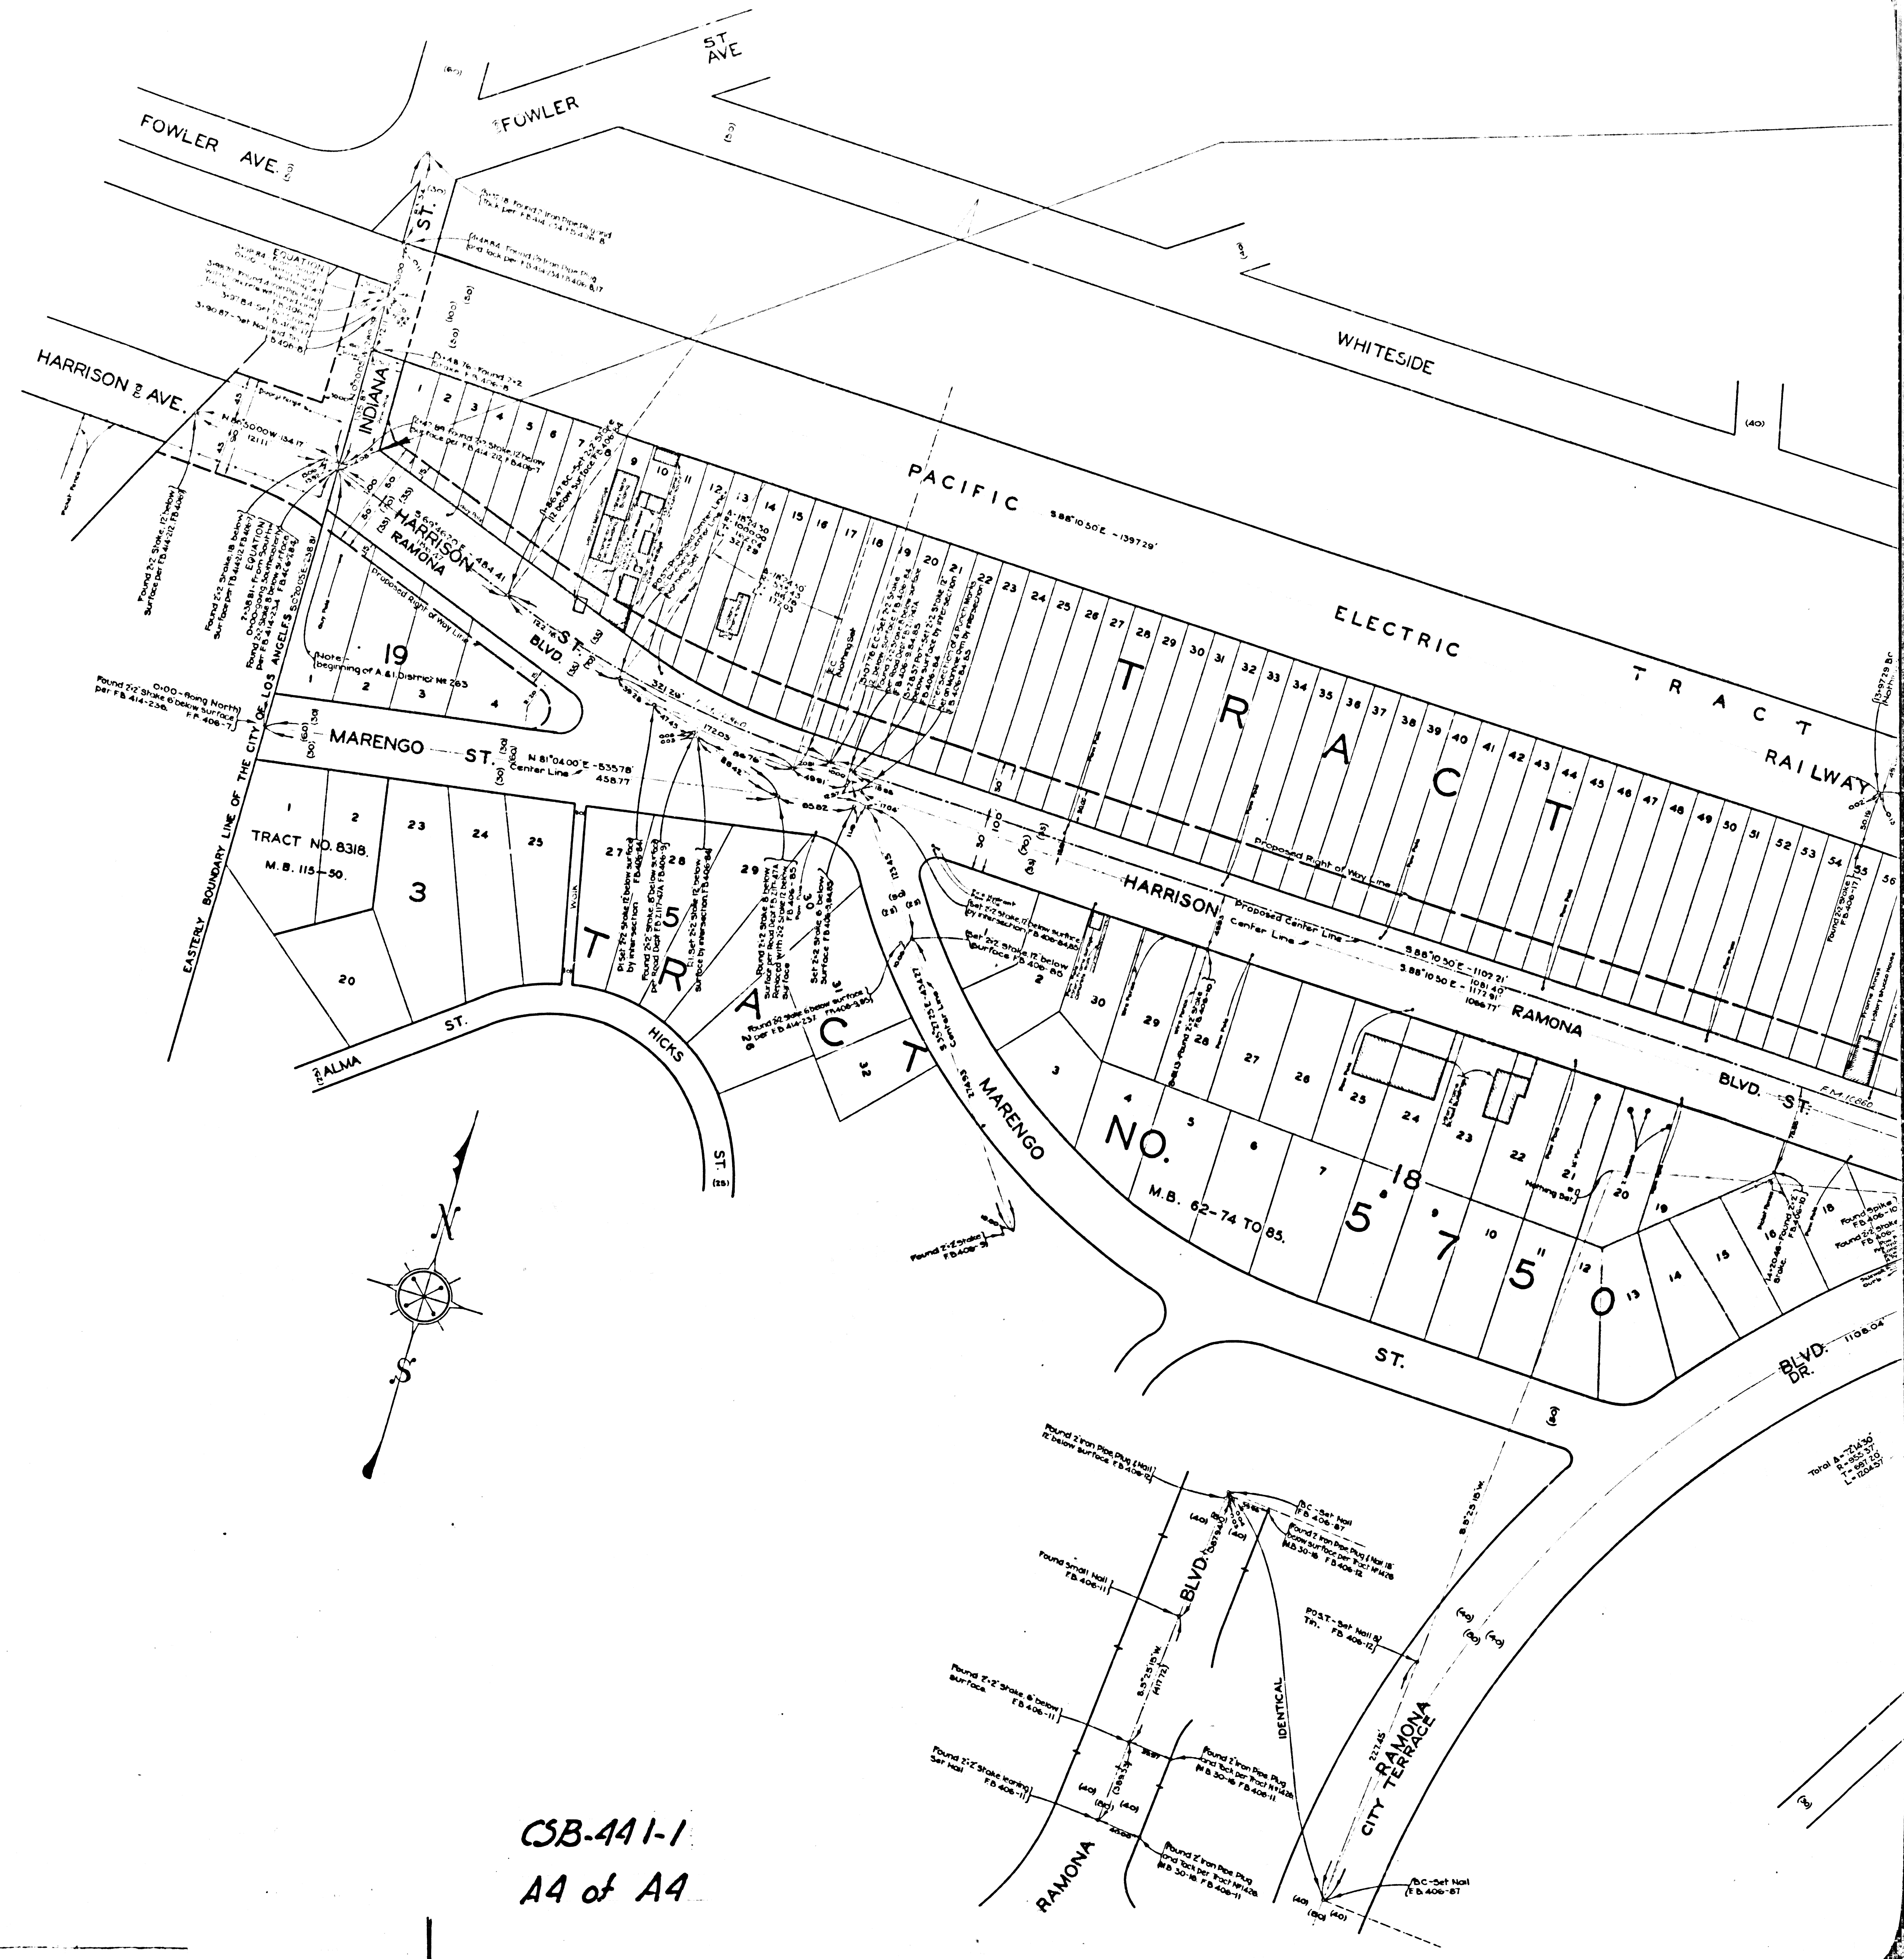

CSB-441-1
A4 of A4

