




TRACT No 3004

No 2826


B. 28-48

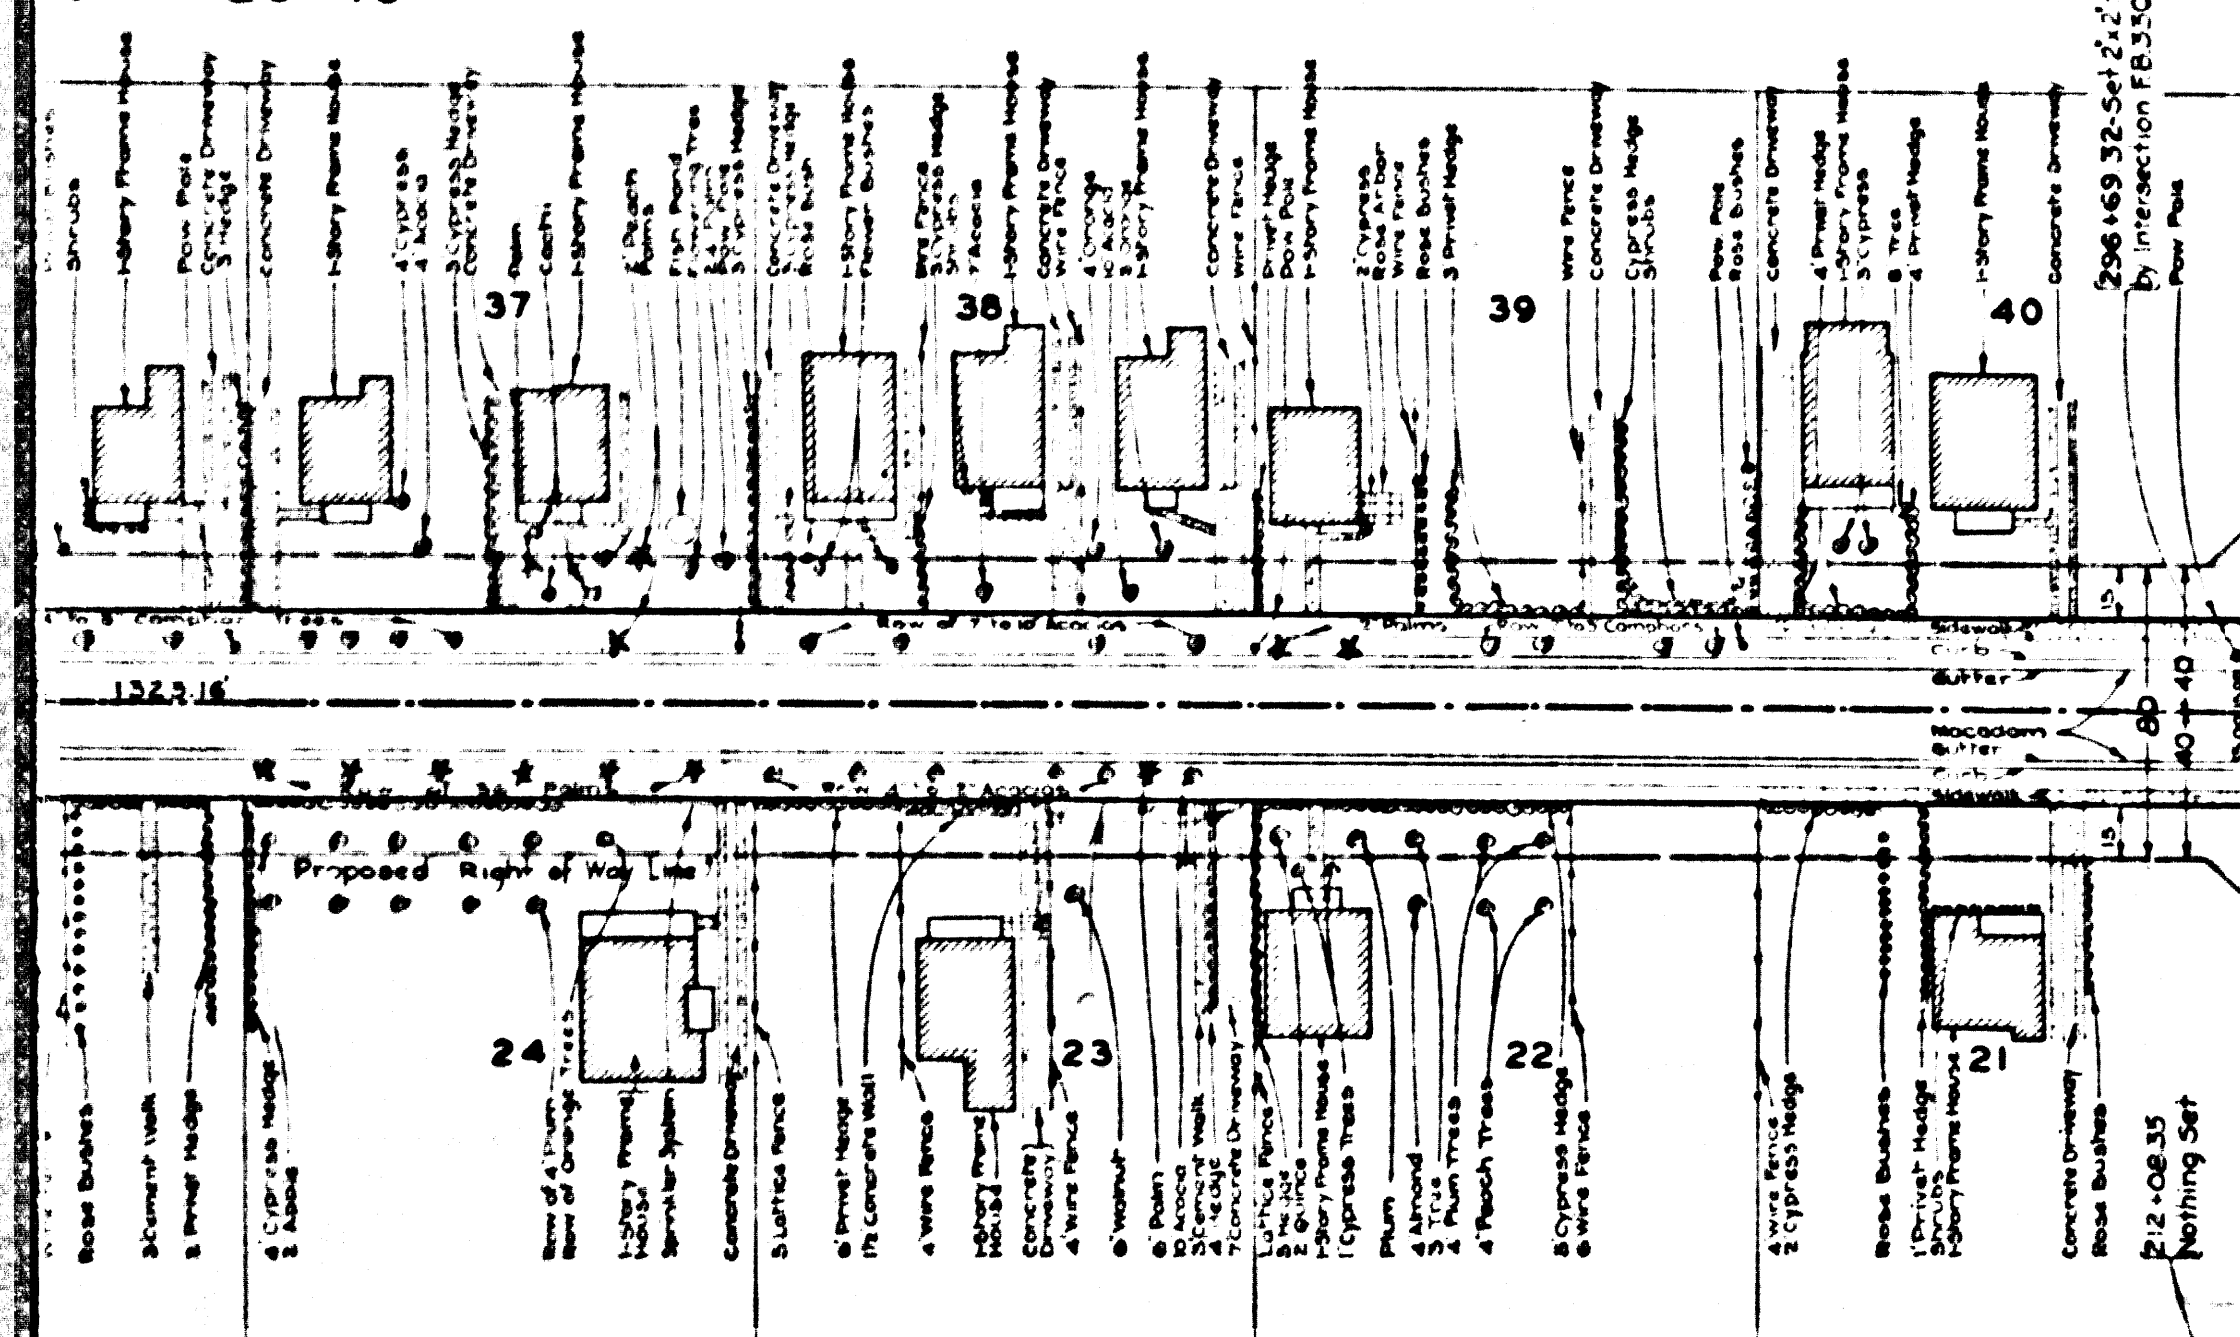


RAILWAY RIGHT OF WAY AND WIDENING BY STATE HIGHWAY COMMISSION SEE F.M. 11691 SHT. 1

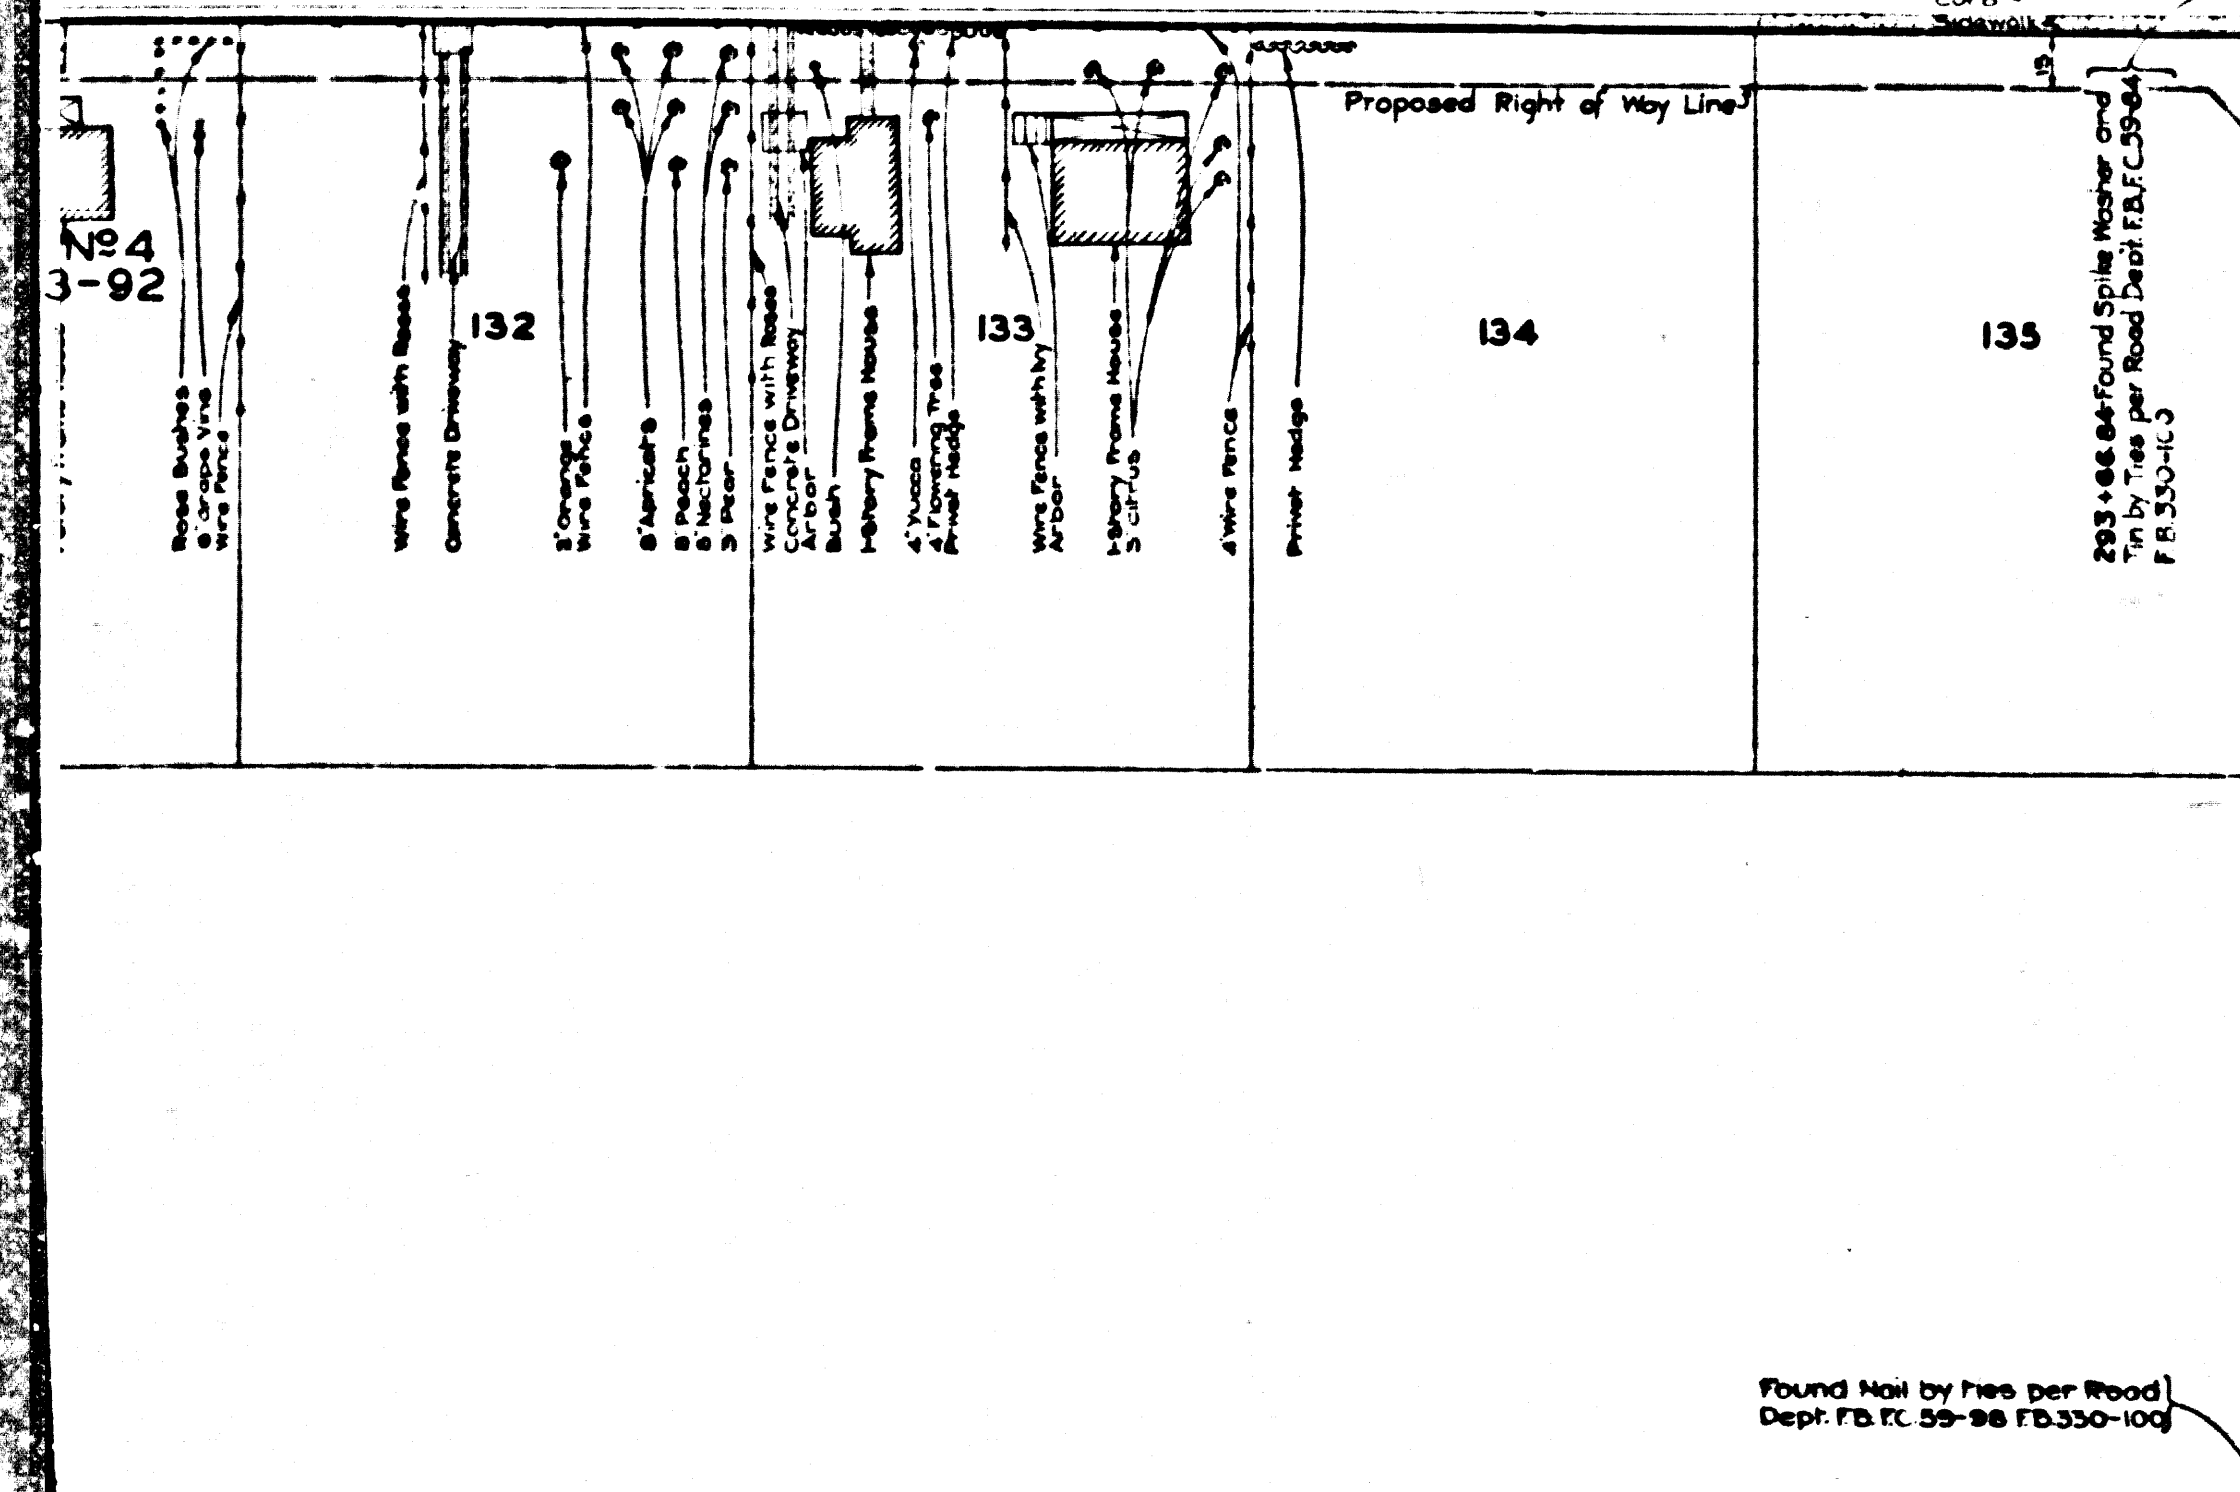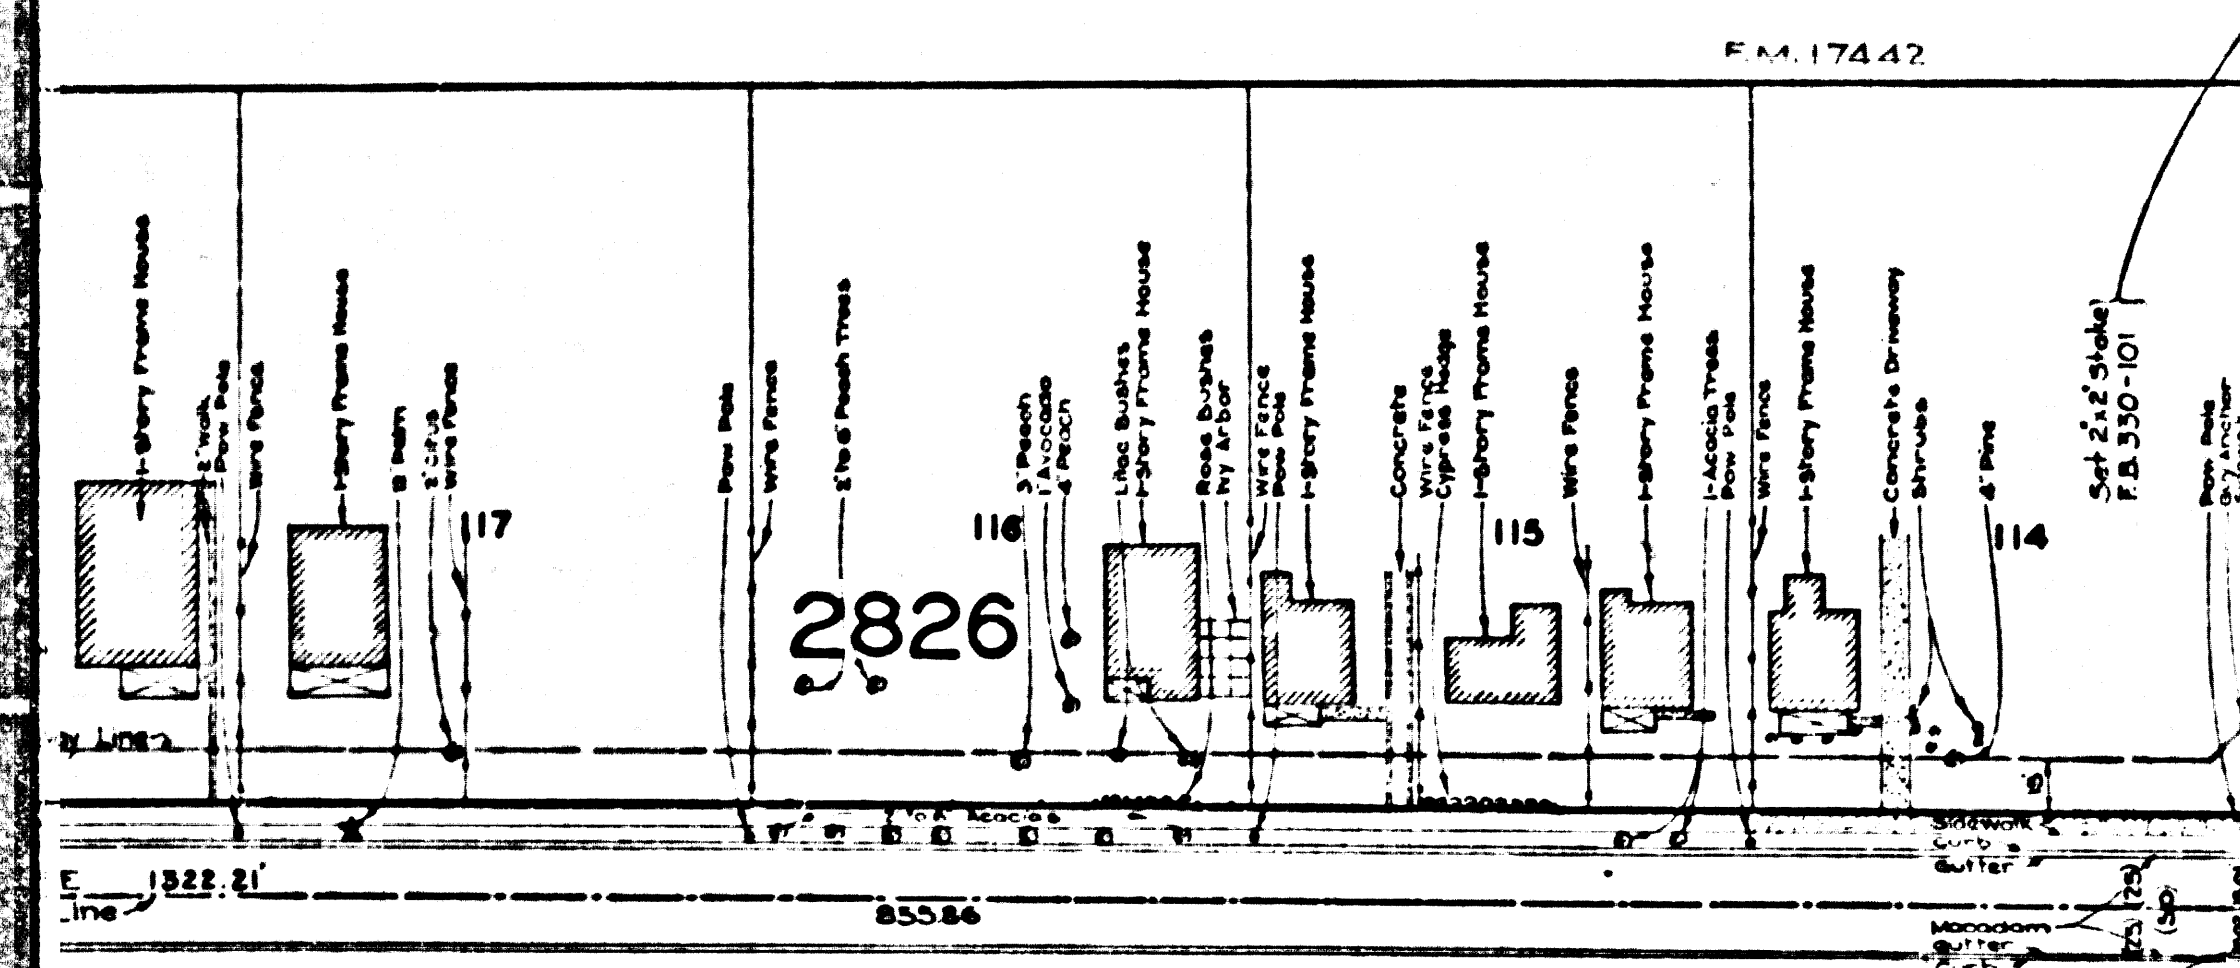

JACKSON AVENUE

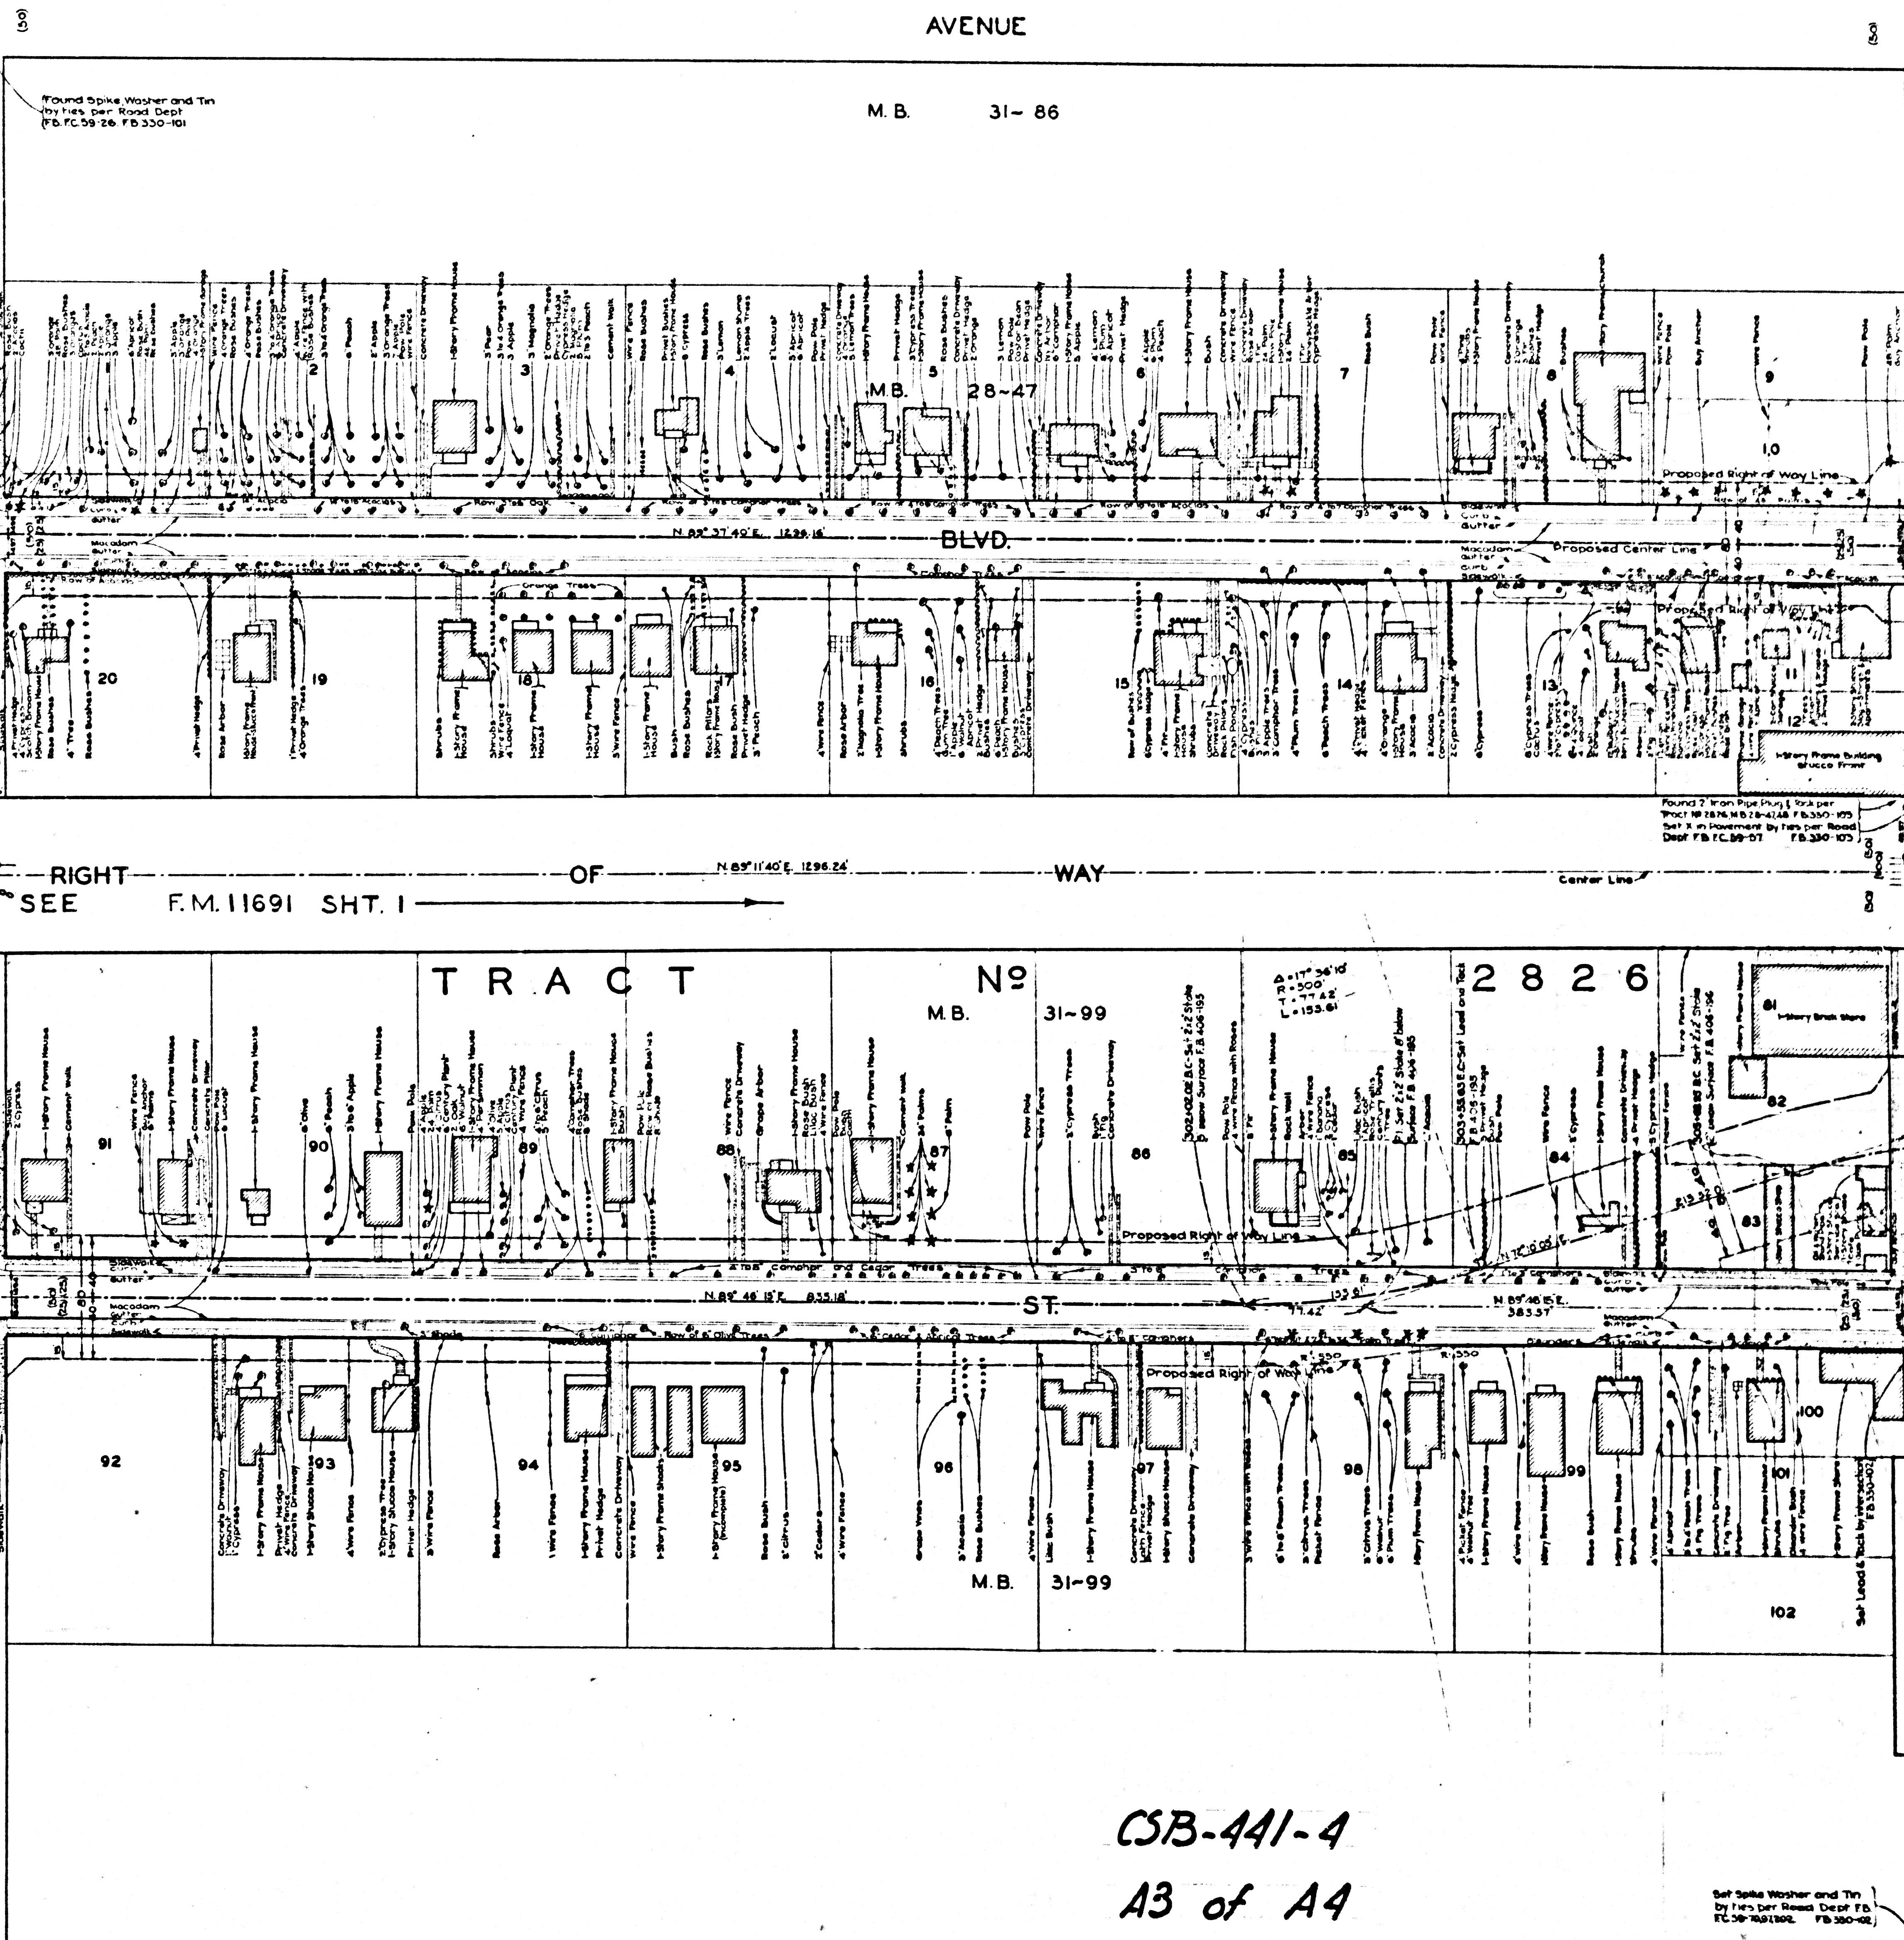

DEL MAR AVENUE

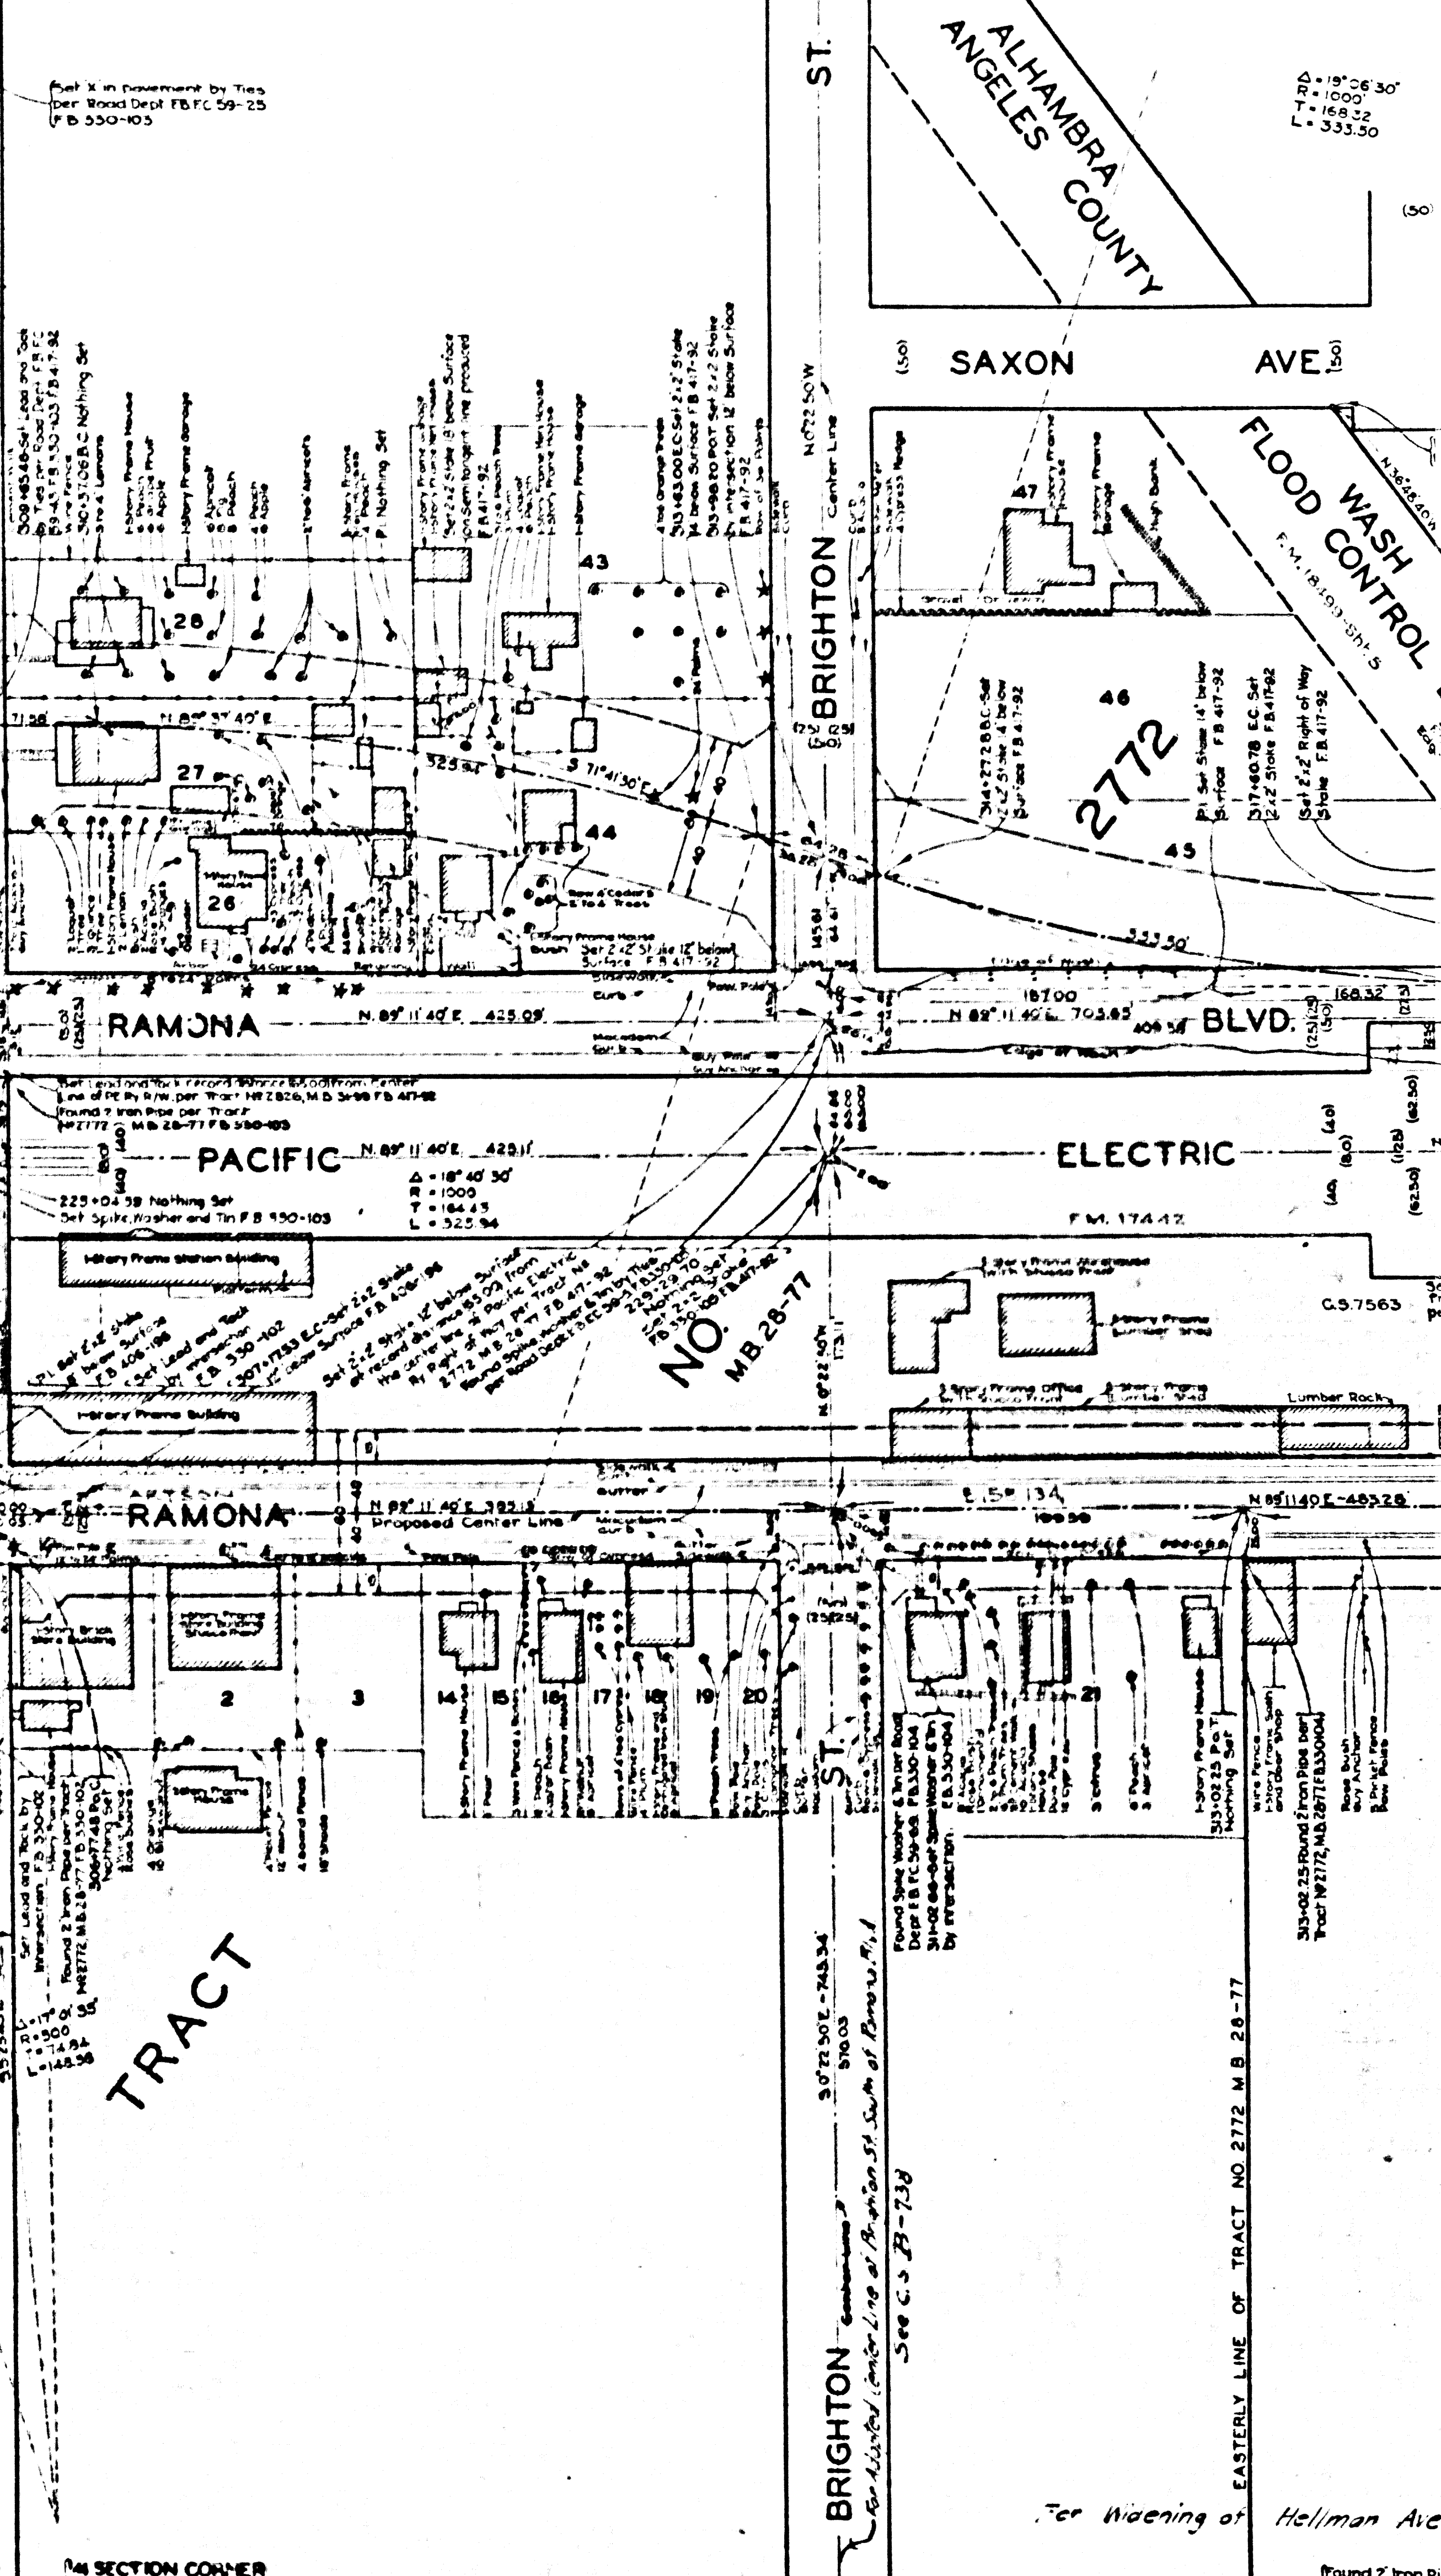

CSB-441-4
A3 of A4

HELLMAN

T R

RAMONA AVE.

POMONA

BLVD

D.M. 2935-143
D: 8-61

AVENUE

SAXON

T R A C T N^o 2 8 2 6

M.B. 28-48

Found spike washer and 11
nails per Road Dept
F.B. 59-26, F.B. 550-101

AVENUE

—RAMONA

ELECTRIC N 80° 11' 40" E. 1322.75
Center Line 1304.11 **RAILWAY**
FOR RE-ALIGNMENT AND WIDENING BY STATE HIGHWAY COMMISSION

— RIGHT —
SEE F.M. 11691 SHT. 1

A


Used from
ed Cen

CSB-441-4

.44 of A4

HELLMAN

Bound Mail by First Per Week
Dept. FB, TC 88-88 FB 330-100

 

MARSHALL ST.

ST.

LOFTUS DRIVE

DEWEY AVE.

AVE.

LOS ANGELES COUNTY

SAXON AVE.

SAXON AVE.

AVE.

LAFAYETTE ST.

ST.

TRACT NO. 7329
M.B. 61-67.68

TRACT NO. MB.

TRACT NO. 691
M.B. 15-140

M.R. 54-71

WAY

RAILWAY FOR RE-ALIGNMENT AND WIDENING BY STATE HIGHWAY COMMISSION SEE F.M. 1160

TRACT NO. M.B.

TRACT NO. 691

TRACT

PORTION OF T.I.S. N.W. 1/4 SEC. 24 R. 12 W.

TRACT

TRACT NO. 7353

LANDS OF THE SAN GABRIEL IMPROVEMENT COMPANY M.R. 54-71

CSB-441-4
A2 of A4

For Widening of Hellman Ave. See C.S.B-738

HELLMAN AVE.

HELLMAN AVE.

AVE.