


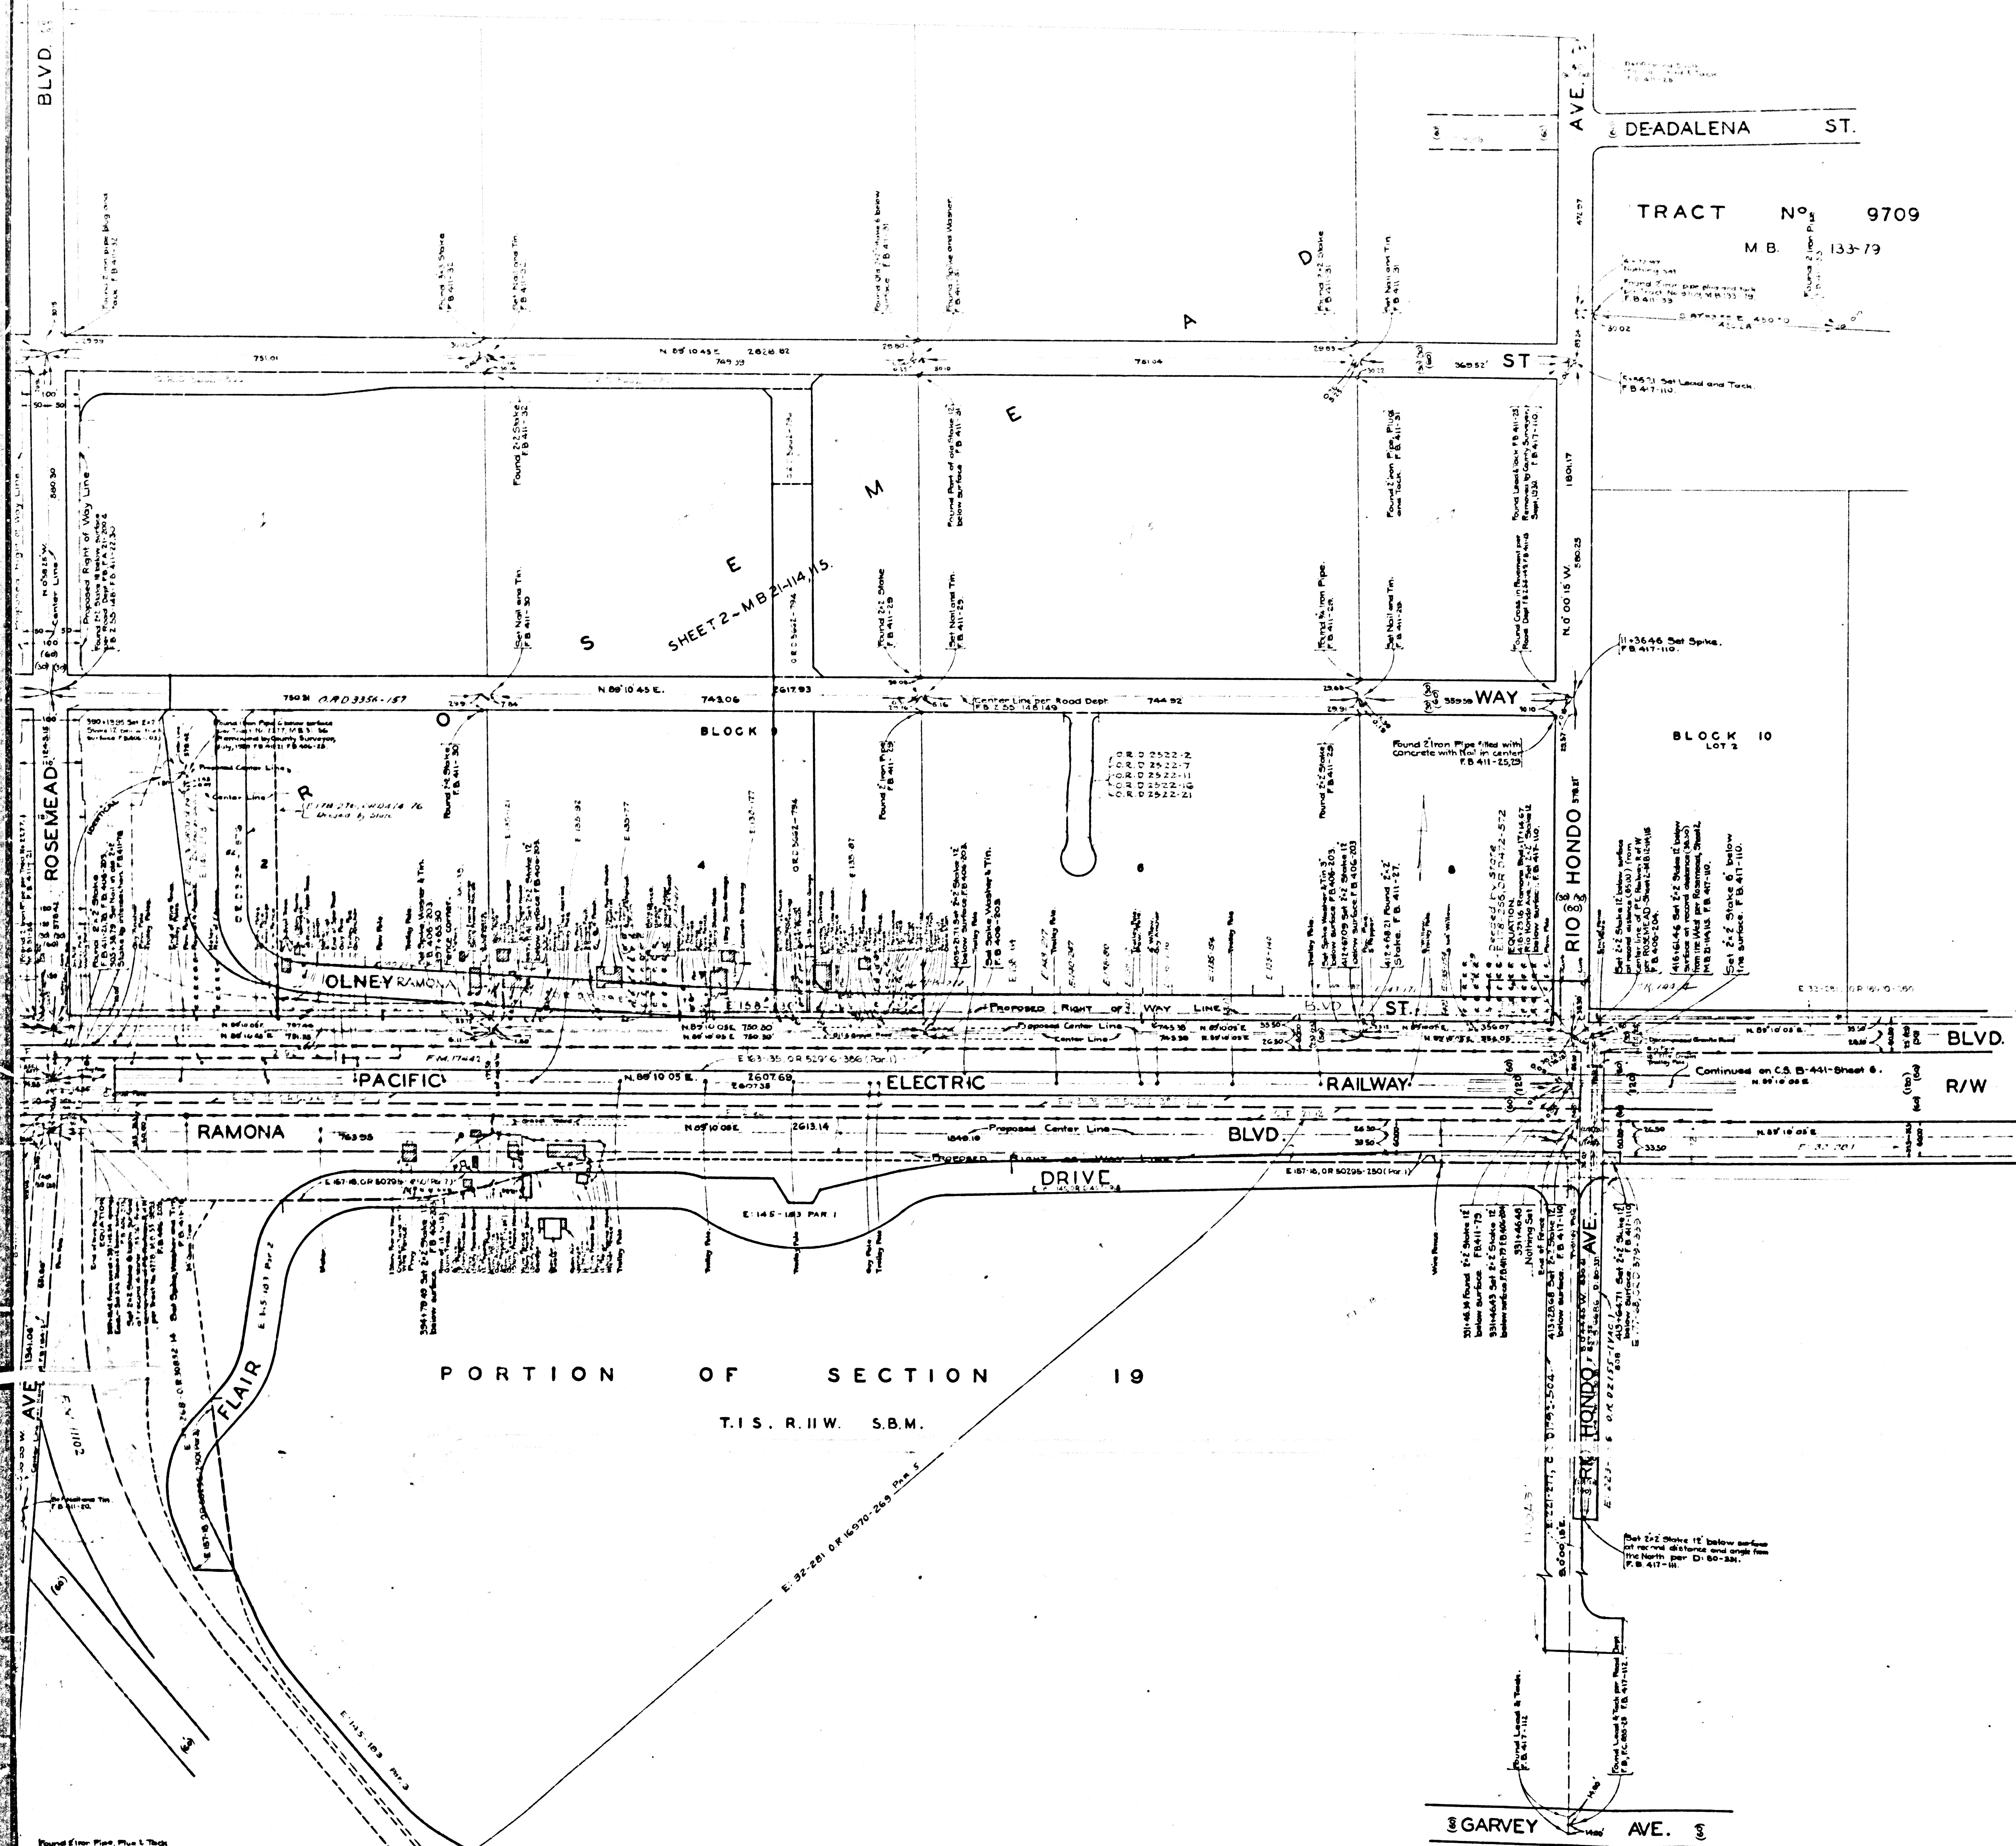

MAP OF
RAMONA BOULEVARD
 FROM
SAN GABRIEL BLVD.
 TO
RIO HONDO AVENUE.

COUNTY SURVEYORS MAP N^o B-441,
 SHEET N^o 5 OF 6 SHEETS.
 SCALE - 1 INCH = 100 FT.

ACQUISITION AND IMPROVEMENT DISTRICT N^o 203.
 WORK ORDER N^o 4263.

J.C. ROCKHOLD, COUNTY SURVEYOR.
 SURVEYED, MAY, 1929. — DEC., 1930.

SURVEYED UNDER INSTRUCTIONS OF THE
 BOARD OF SUPERVISORS PER ORDER DATED
 MAY 8, 1929.


BEARINGS ARE BASED ON THE BEARING OF
 SAN GABRIEL BLVD. PER CSB-144, SHEET N^o 4.

F.B. 330, F.B. 334, F.B. 408, F.B. 411, F.B. 417.
 FIELD WORK BY W.A. MILLER.

OFFICE WORK BY R.W. McALLISTER,
 J.D. PRICE,
 A. SVENSON.

CHECKED BY A.A. ROESER.

CSB-441-5
 A1 of A3

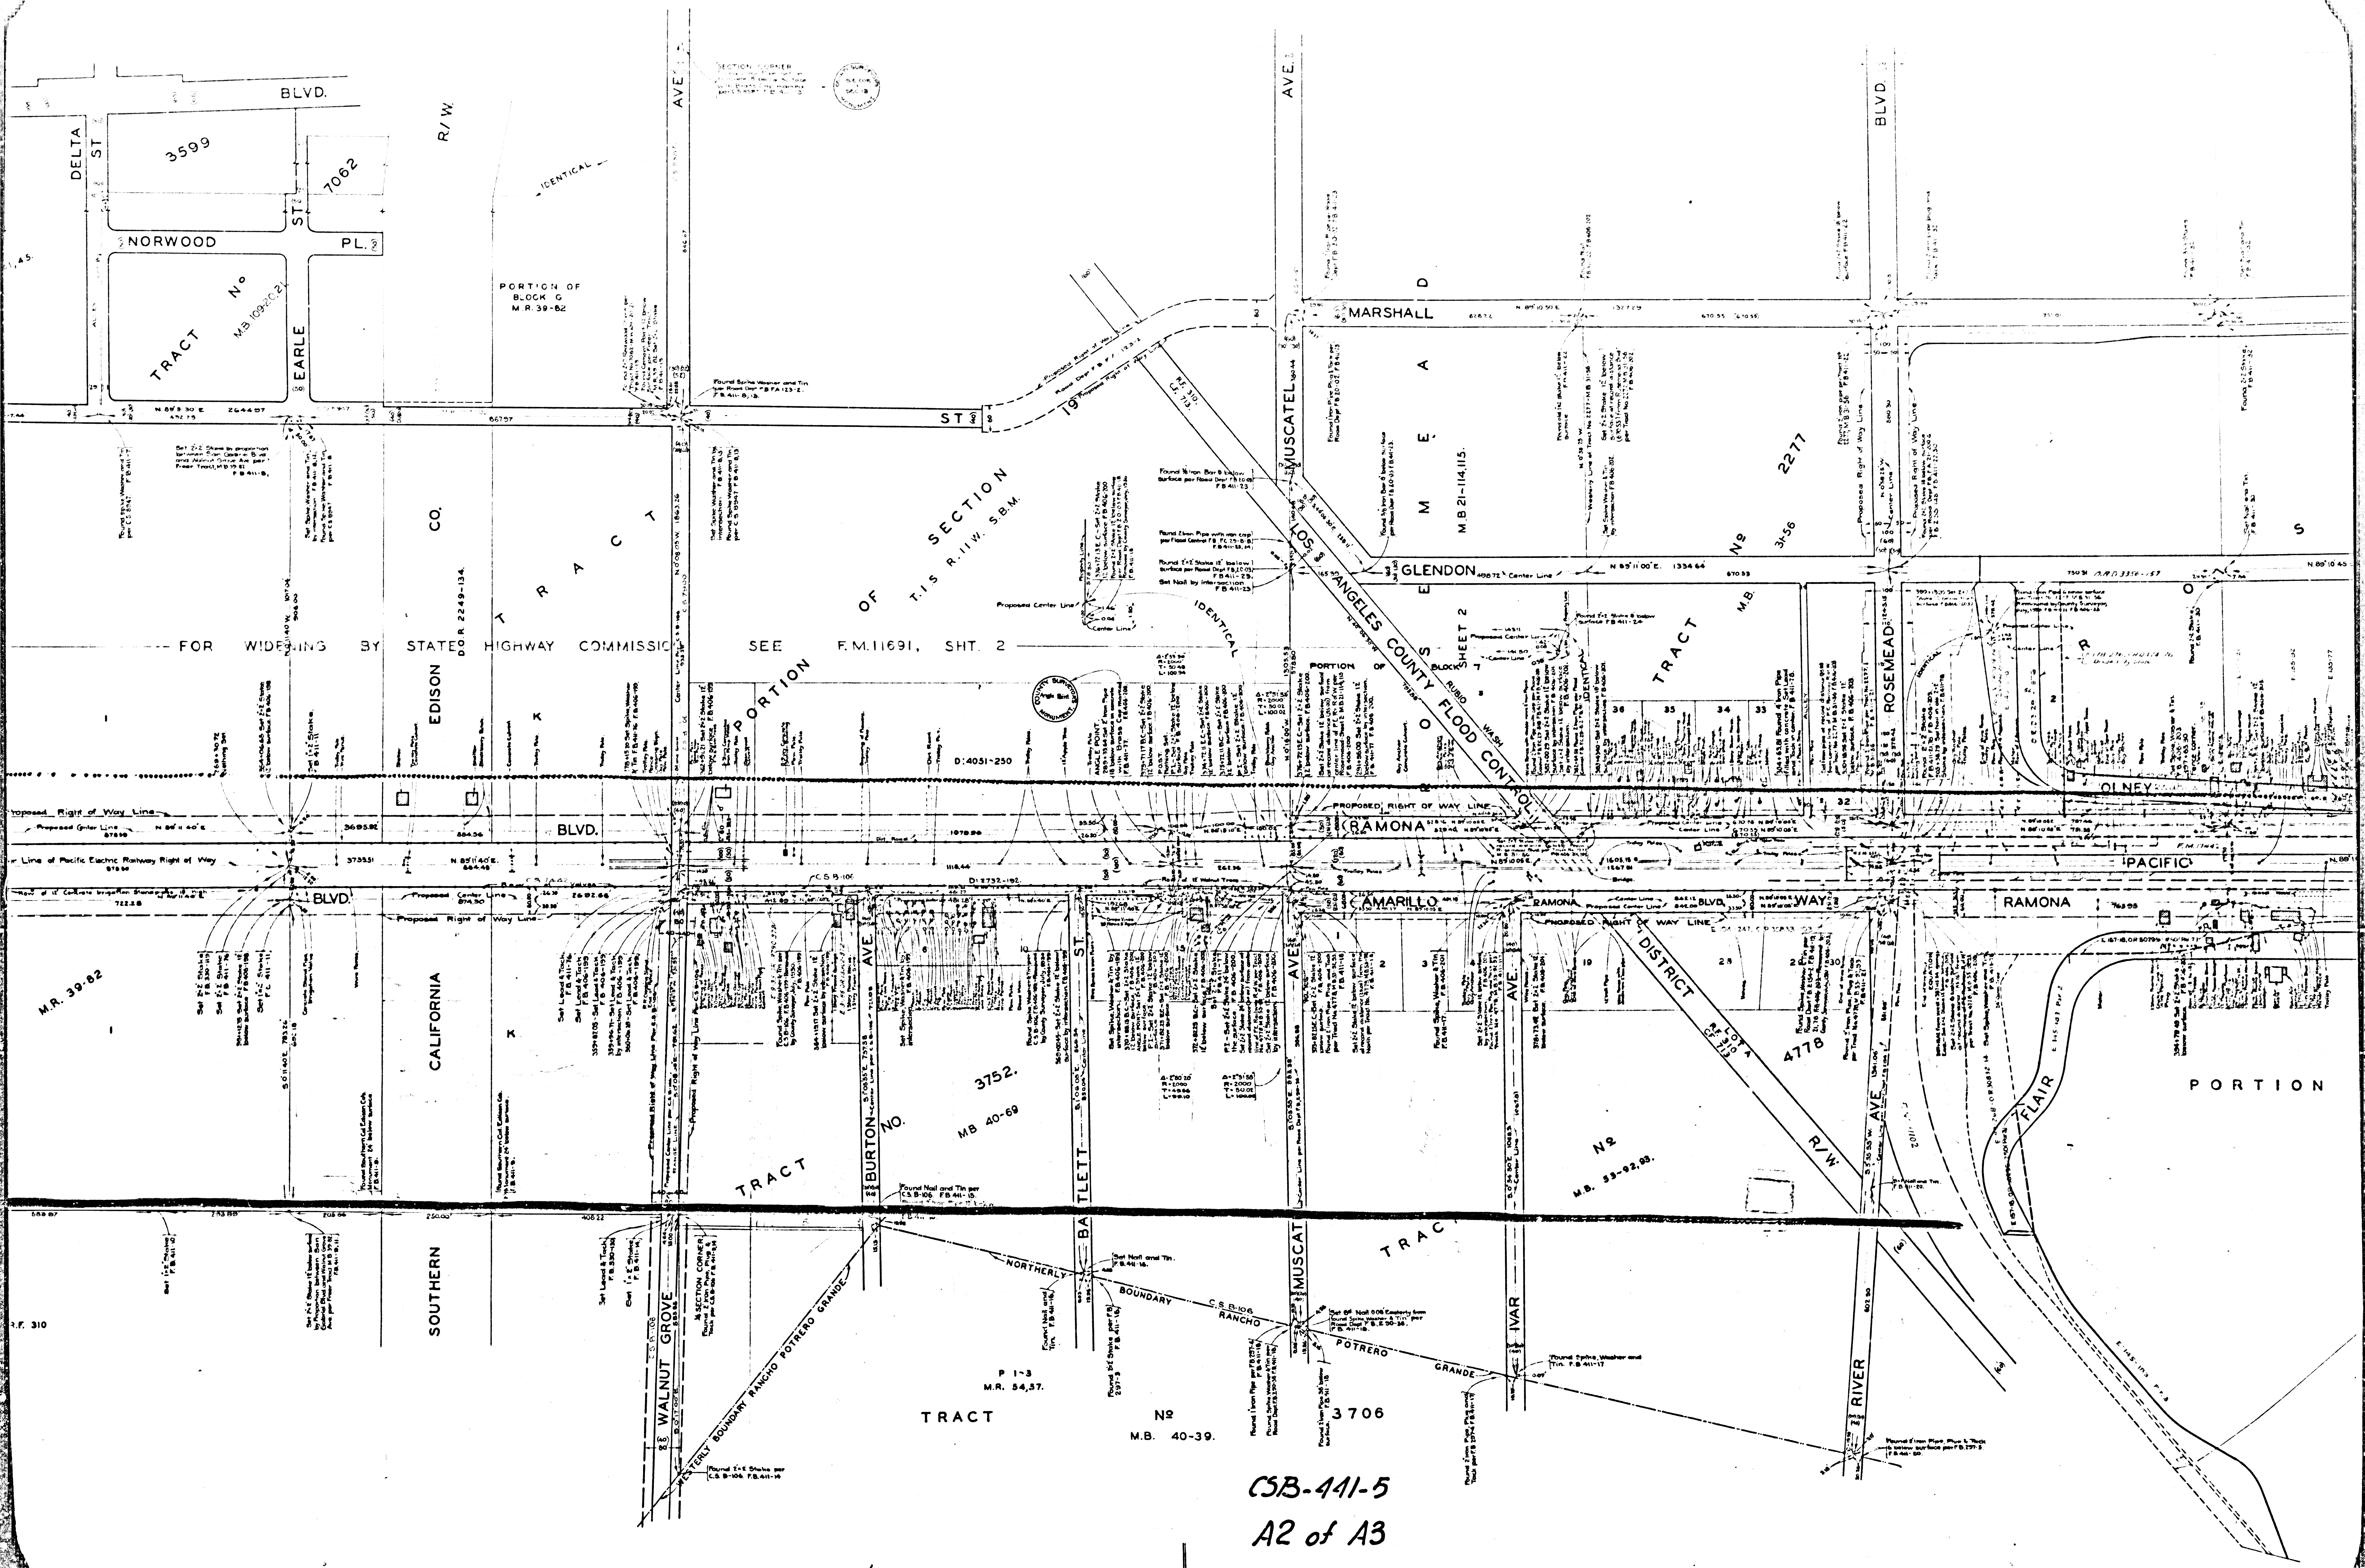

CSB-441-5
A2 of A3

