




MAP OF
RAMONA BOULEVARD
FROM
RIO HONDO AVENUE
TO
MAIN STREET
COUNTY SURVEYORS MAP NO. B-441
SHEET NO. 6 OF 6 SHEETS
SCALE - 1" = 100 FT.

ACQUISITION AND IMPROVEMENT DISTRICT NO. 283
WORK ORDER NO. 4683
J.E. ROCKHOLD - COUNTY SURVEYOR
SURVEYED MAY 1929 - SEPT. 1930
SURVEYED UNDER INSTRUCTIONS OF THE
BOARD OF SUPERVISORS PER ORDER DATED
MAY 6 1929
BEARINGS ARE BASED ON THE BEARING OF
SAN GABRIEL BLVD PER C.S.B. 444 SHEET NO. 4
FIELD WORK BY: W.A. MILLER
OFFICE WORK BY: A.E. SVENSON
CHECKED BY: R.W. WALLISTER
SHEET 44
DATE 1930

CSB-441-6
41 of 44