



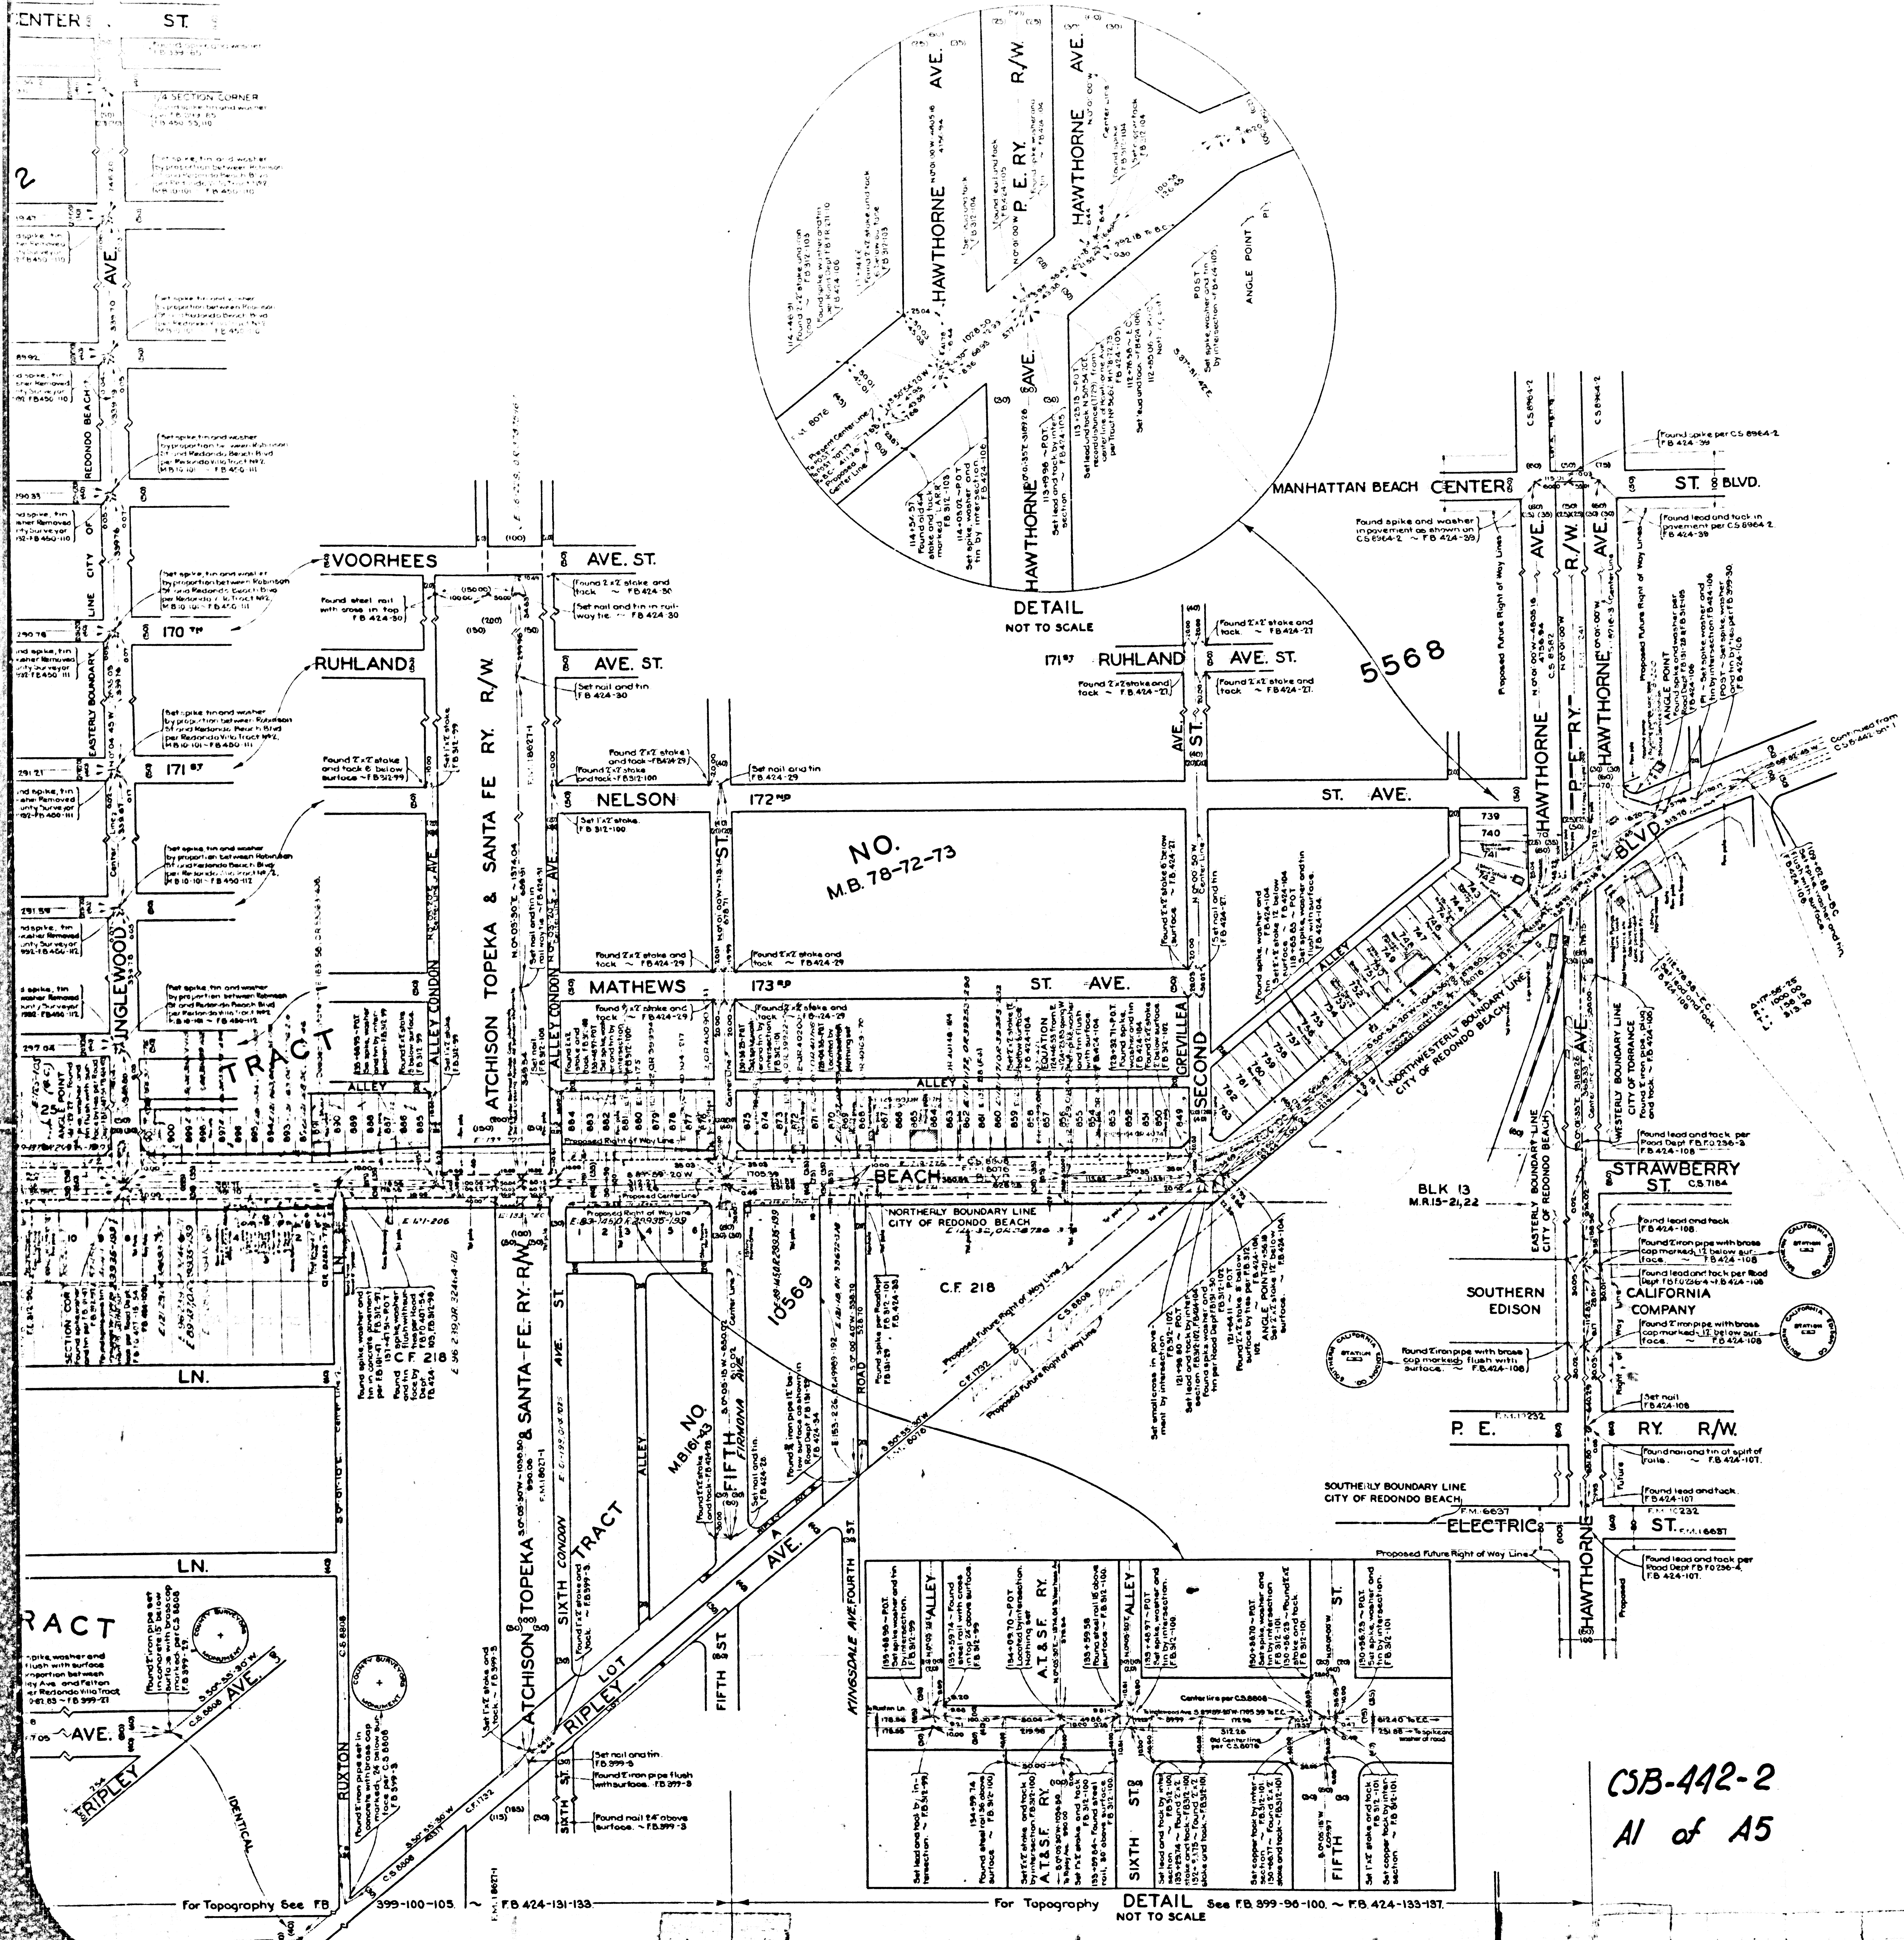

ARTESIA MAP OF BLVD
REDONDO BEACH BOULEVARD
AND
GOULD LANE
FROM BLVD
HAWTHORNE AVENUE
TO CALIFORNIA
MANHATTAN AVENUE
COUNTY SURVEYORS MAP NO B-442
SHEET NO 2 OF 2 SHEETS
SCALE - 1 INCH = 100 FT


JOB NUMBER 7920
JEROCKHOLD - COUNTY SURVEYOR
SURVEYED OCT 1928 TO SEPT 1933
SURVEYED UNDER INSTRUCTIONS OF THE
BOARD OF SUPERVISORS PER ORDER DATED
OCT. 8, 1928
BEARINGS ARE BASED ON THE BEARING OF
INGLEWOOD-REDONDO BLVD PER CS B-455-4
FB 312-81-128, FB 399-3-3077-21, FB 424-5-137
FIELD WORK BY: R.W. ATKINS, L.D. MOORE, E.A. ROSECRANS
OFFICE WORK BY: J.E. SVENSON, J.H. PRICE
CHECKED BY: D.M. FINLEY
INDEX 25

CSB-442-2
A1 of A5

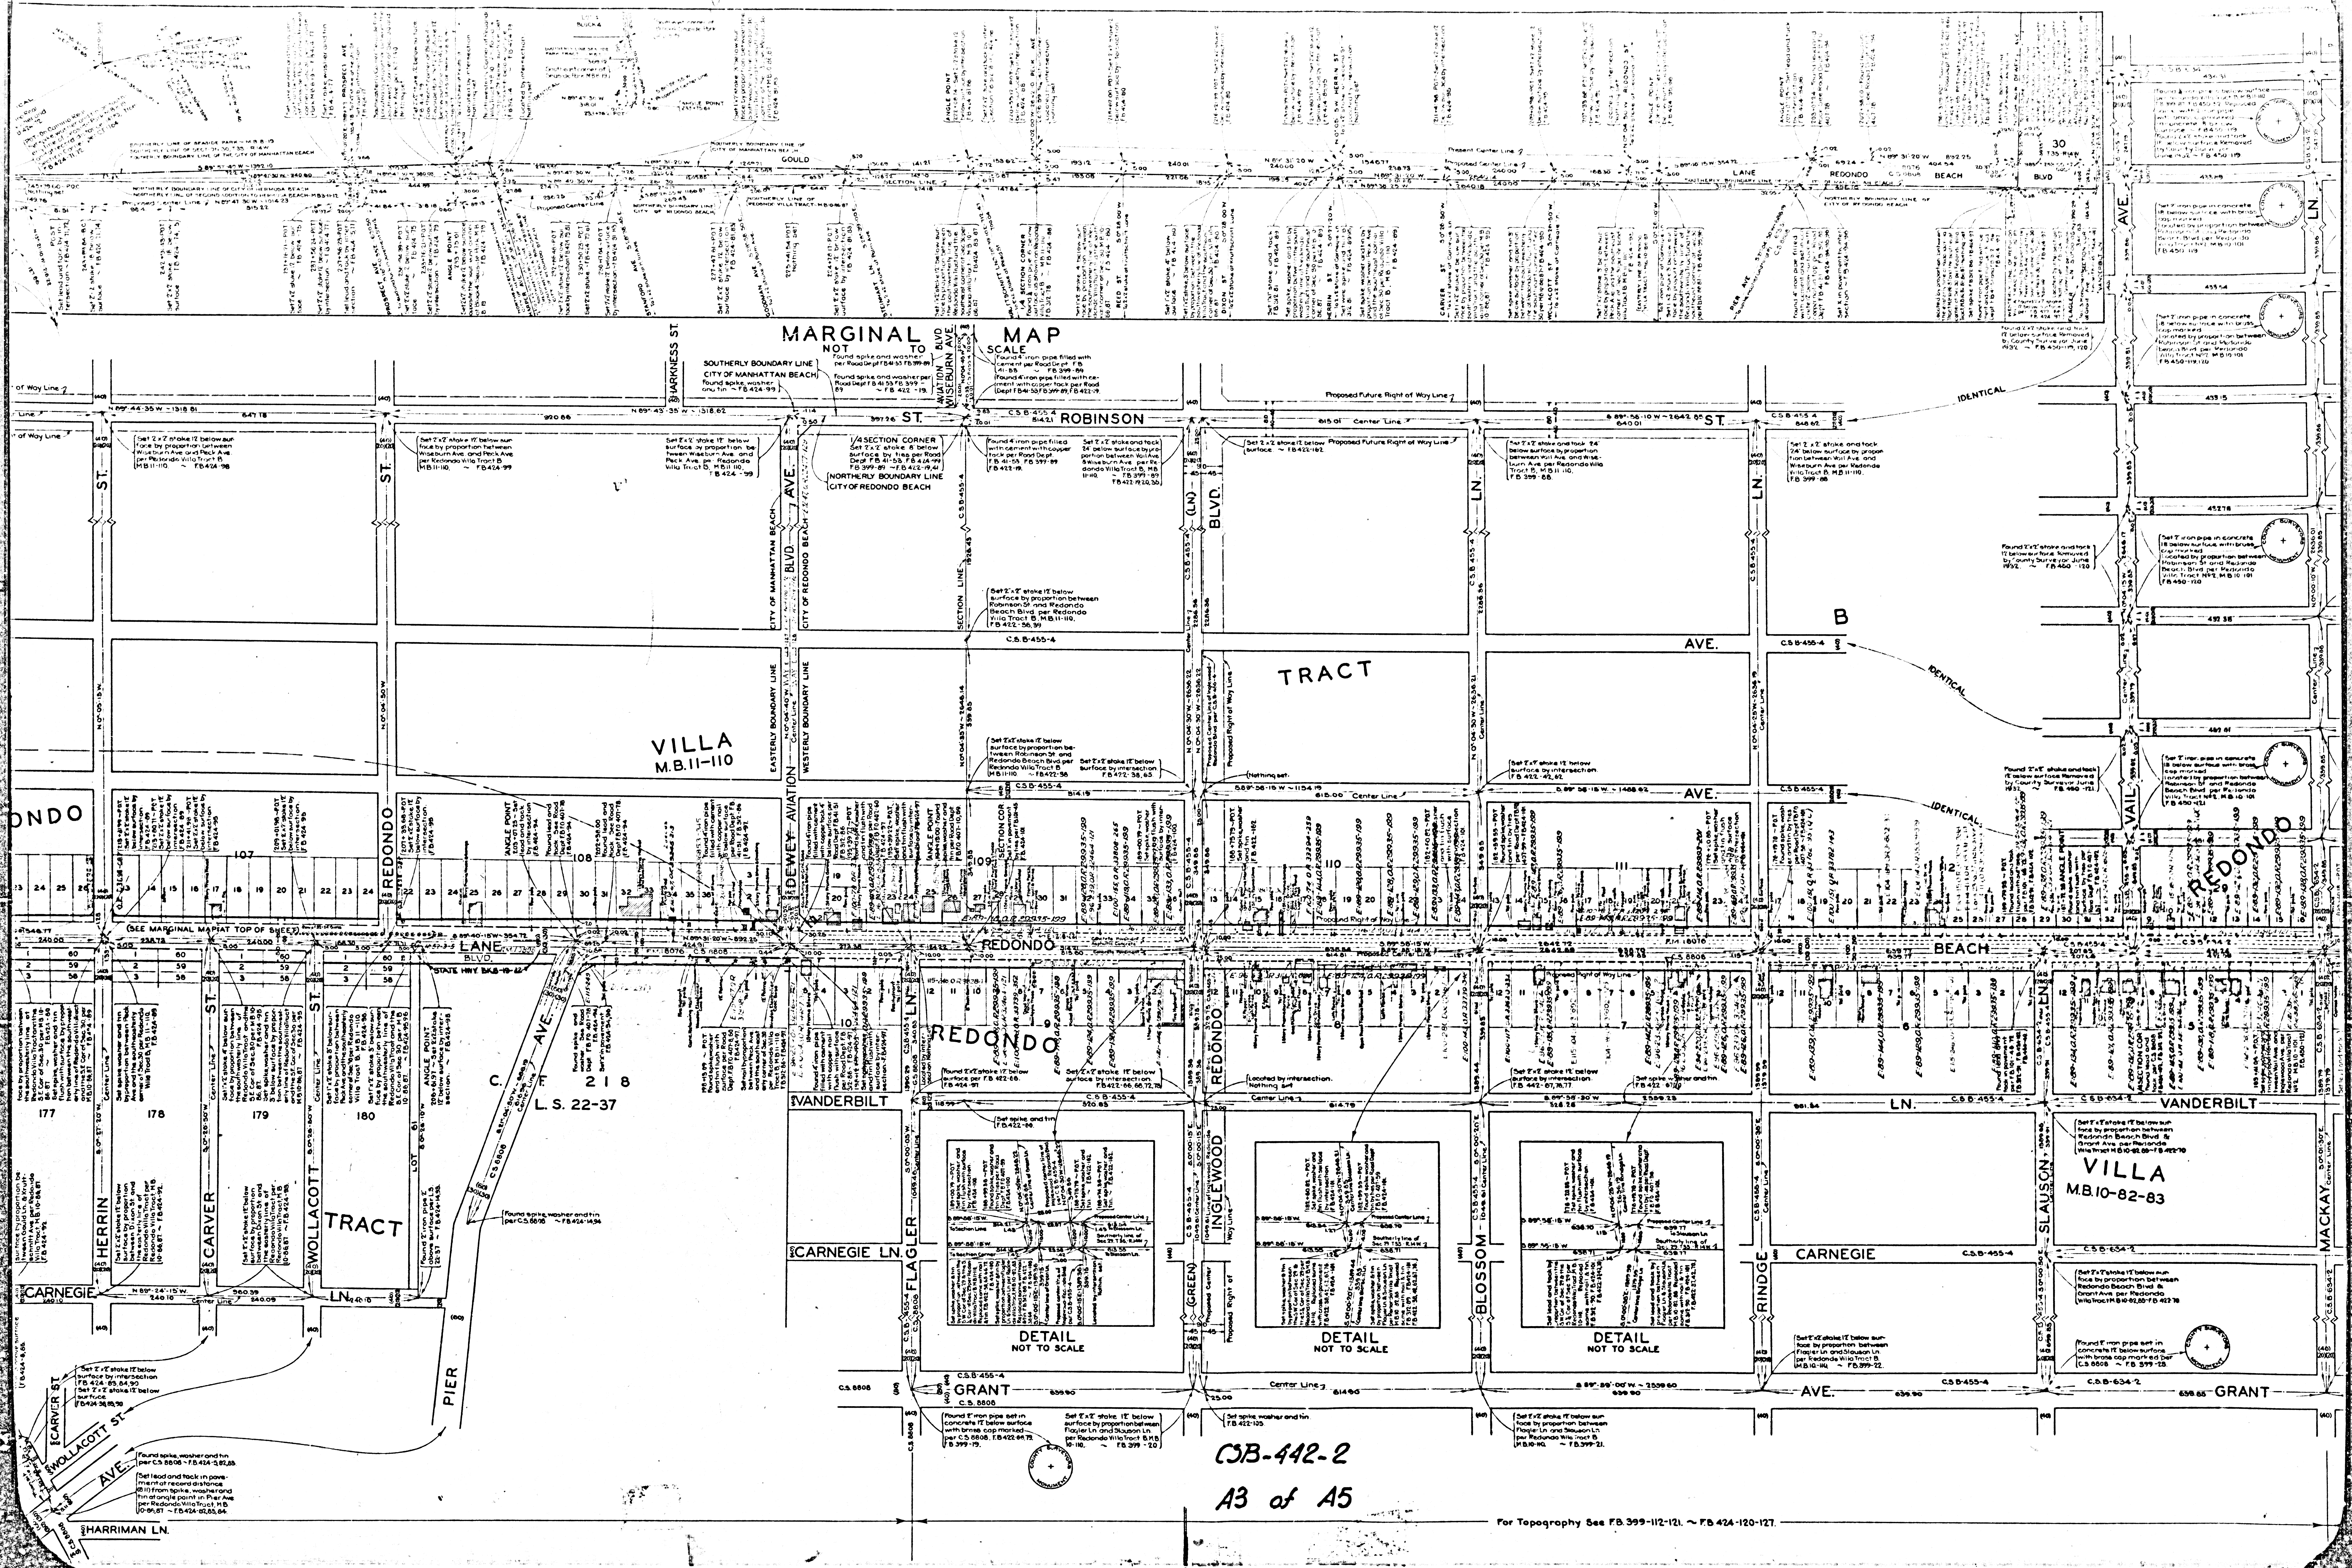

CB-442-2
A3 of A5

For Topography See FB.399-112-121 ~ FB.424-120-121.

 

TRACT
AND
PARK

ST.

1594

BLK. 2

PARK
BLK. 1

LOT 10
R.F. 140

SEASIDE

MB. 8-19

BLK. 83
MB. 10-39

REDONDO

VILLA
MB. 10-86-87

REDONDO

VILLA
M.B. 11-110

CSB-442-2
A4 of A5

