


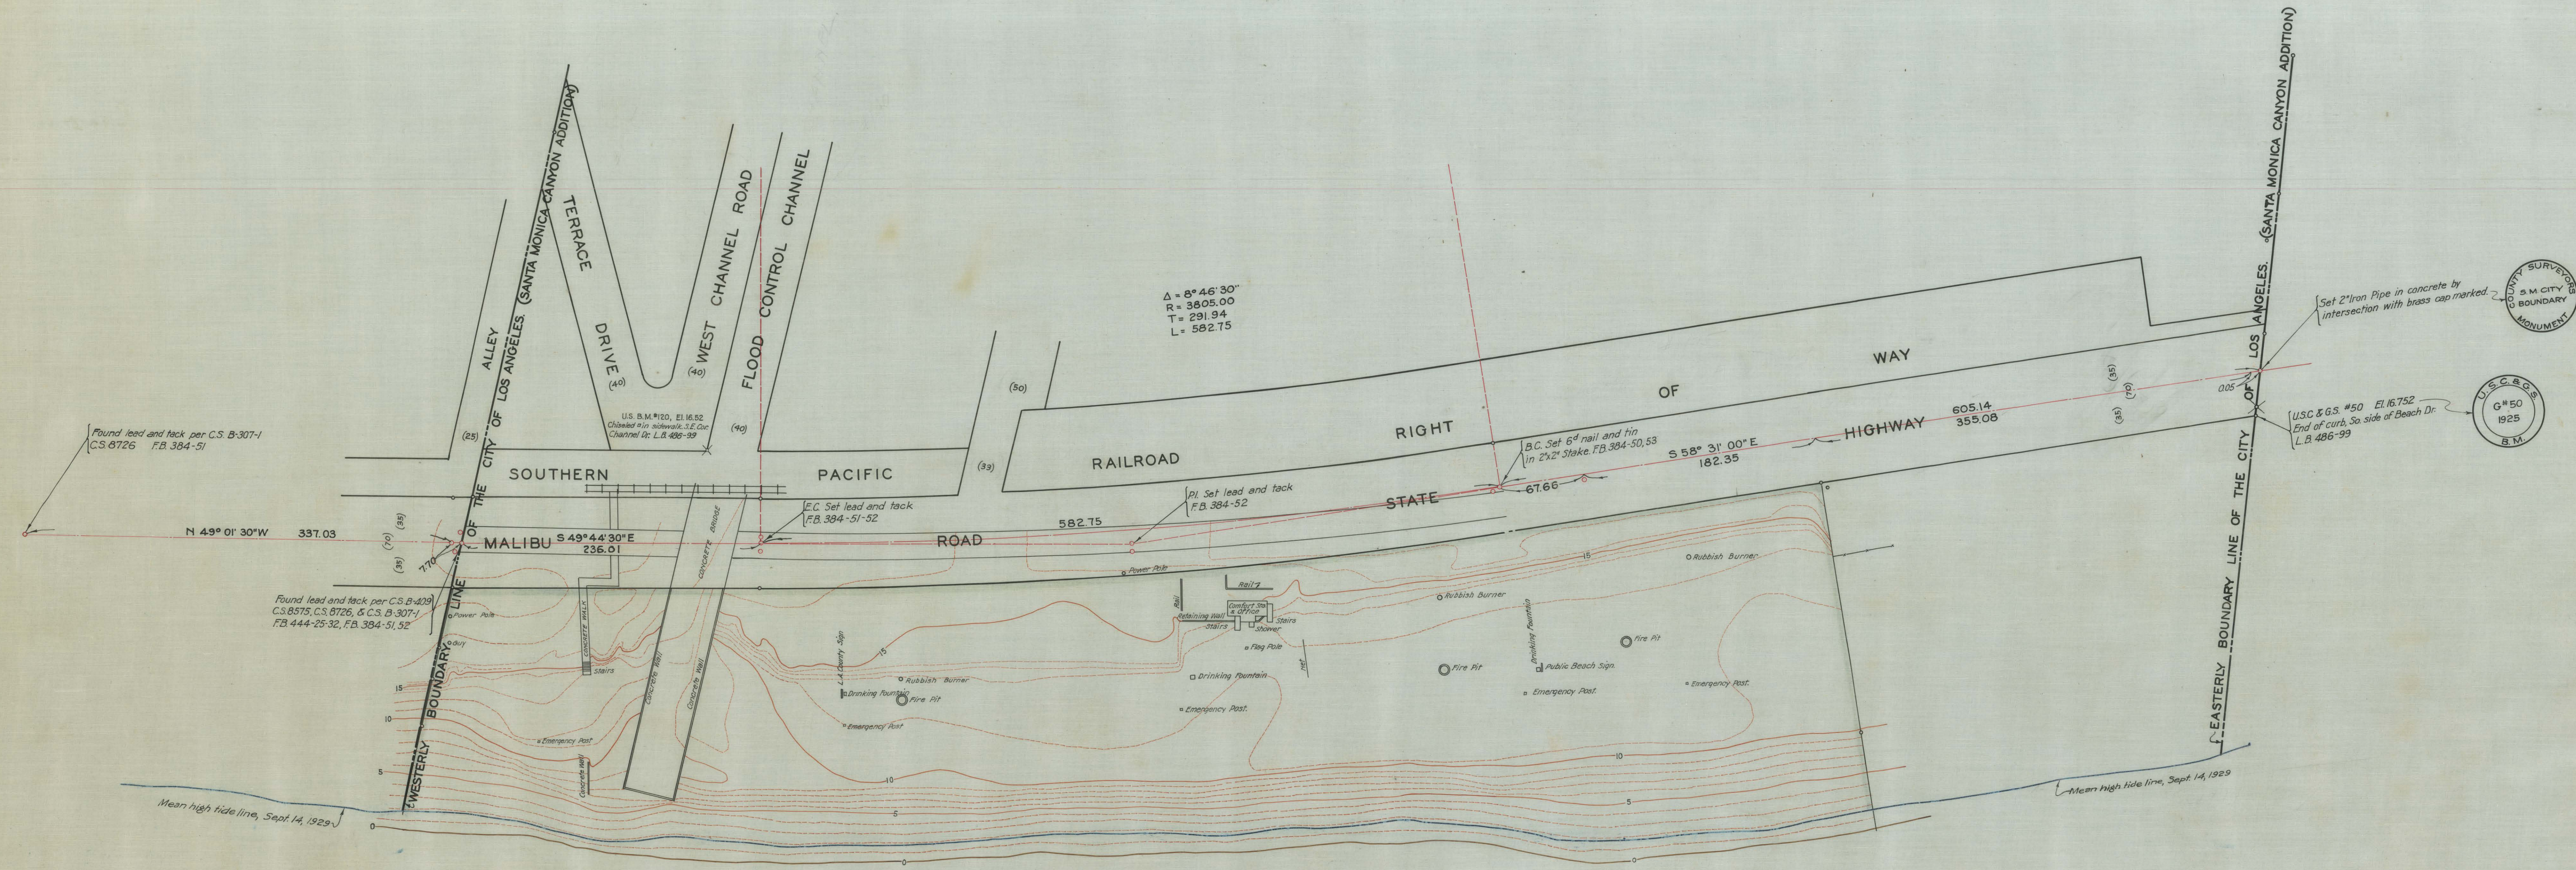

TOPOGRAPHIC MAP OF
SANTA MONICA CANYON PARK
AT THE
MOUTH OF SANTA MONICA CANYON

COUNTY SURVEYORS MAP NO B-443
SHEET 1 OF 2 SHEETS
SCALE 1 INCH = 50 FT.

J. E. ROCKHOLD - COUNTY SURVEYOR
SURVEYED IN SEPTEMBER 1929
WORK ORDER NO 950

SURVEYED UNDER INSTRUCTIONS OF THE
BOARD OF SUPERVISORS PER ORDER DATED
JUNE 17, 1929. BEARINGS ARE BASED ON THE
BEARING OF THE EASTERLY BOUNDARY LINE
OF THE CITY OF LOS ANGELES (WESTGATE
ADDITION) AS SHOWN ON C. S. B-409

PLANE TABLE SURVEY

FIELD WORK BY: T. E. WALSH
OFFICE WORK BY: WM. J. LUCAS
CHECKED BY: D. M. FINLEY

SH-58

FOR MONUMENTS AND PROPERTY LINES SEE C.S.B-427

THIS MAP SUPERSEDED BY C.S.B-443-2

Boundaries of Park shown
within blue border

CSB-443-1
A2 of A2

CSB-443-1
A1 of A2