



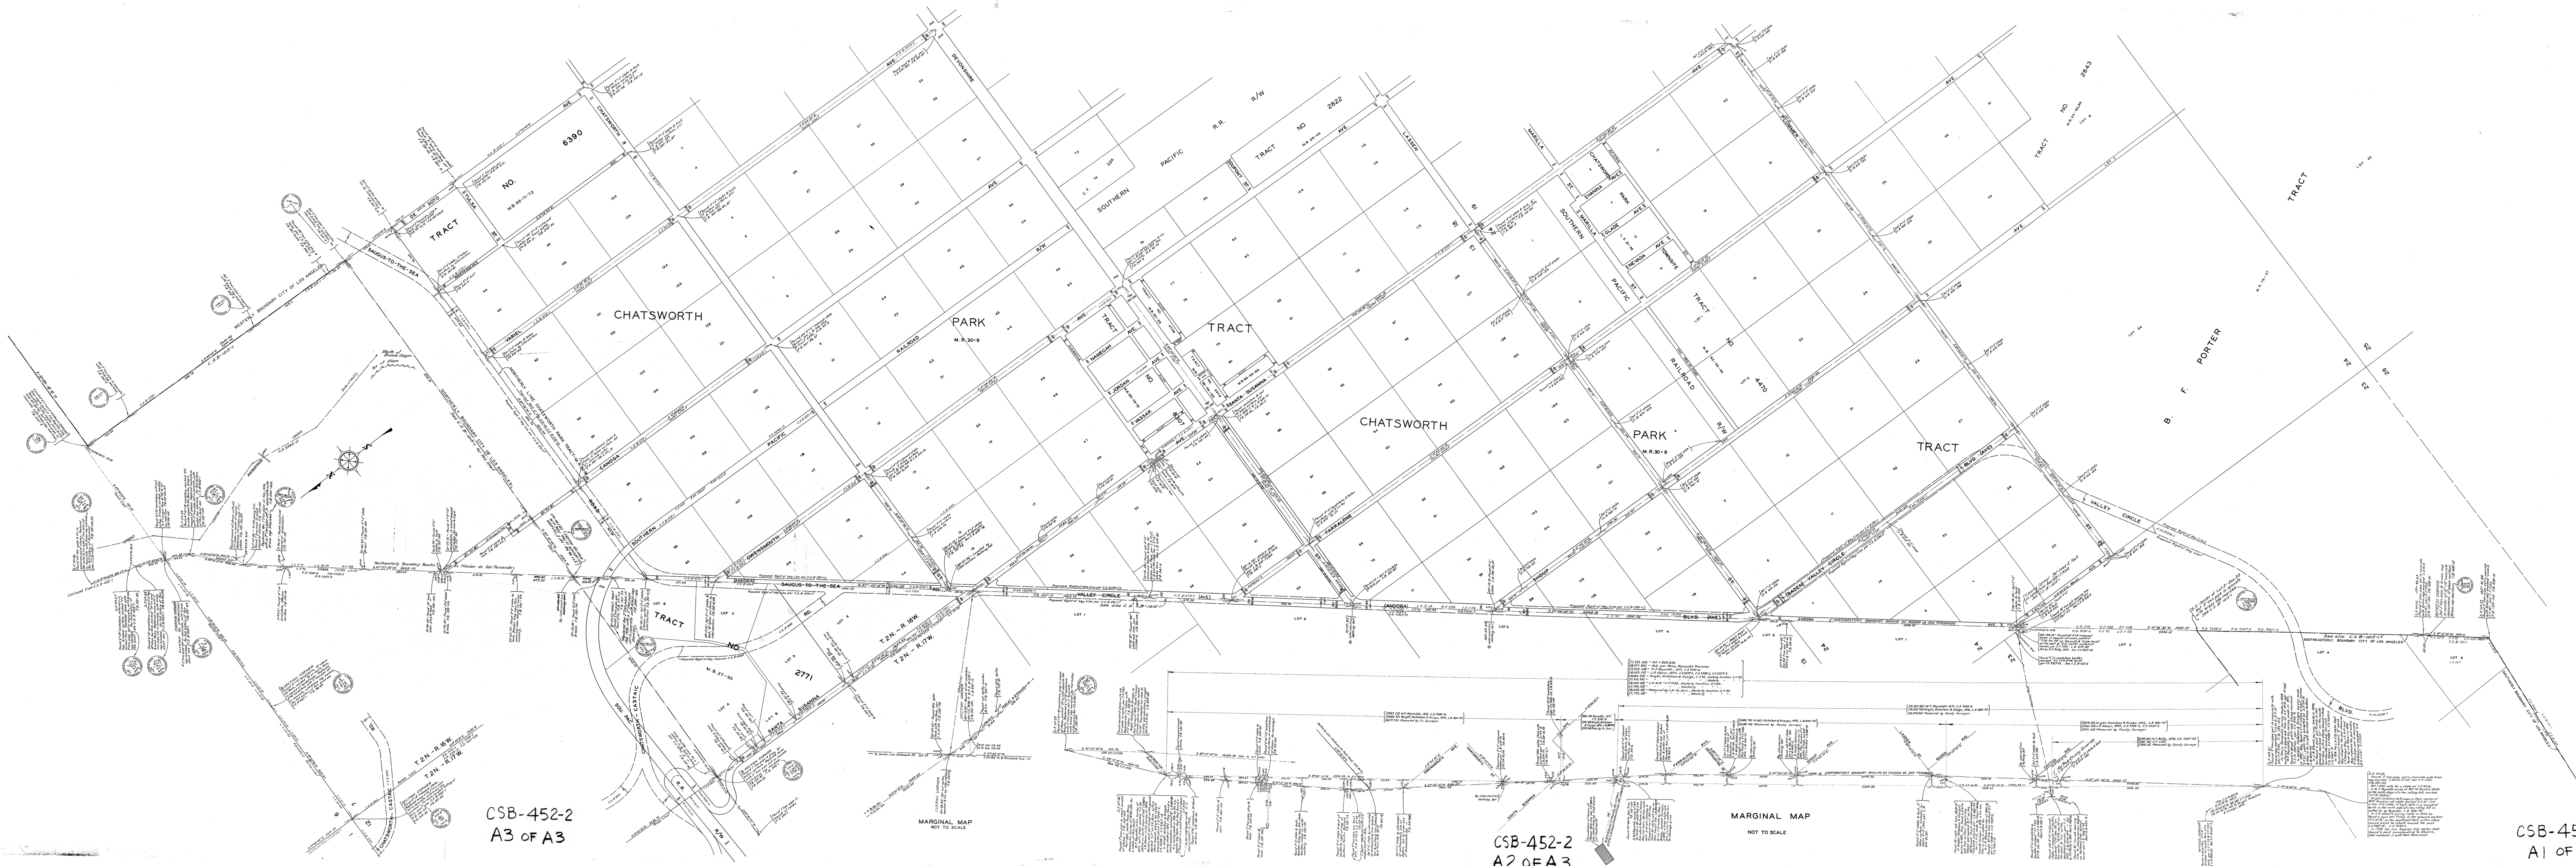

MAP OF
EX MISSION DE SAN FERNANDO RANCHO LINE
BETWEEN
S.F. 29 AND S.F. 32
COUNTY SURVEYORS MAP NO. B-452
SHEET NO. 2 OF 3 SHEETS
SCALE - 1 INCH = 200 FT.

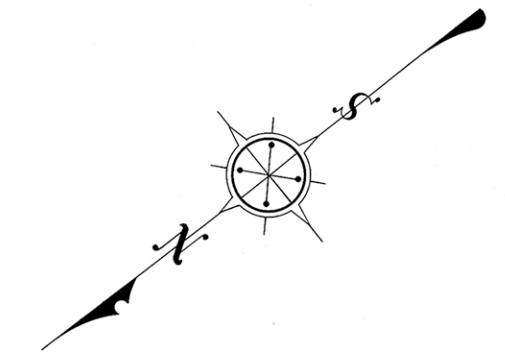

JOB NUMBER 7724
J. ROCKHOLD - COUNTY SURVEYOR
SURVEYED - JAN. 1927 - OCT. 1929
SURVEYED UNDER INSTRUCTIONS OF THE
BOARD OF SUPERVISORS PER ORDER DATED
MAY 17, 1926
BEARINGS ARE BASED ON THE BEARING OF
A SOLAR OBSERVATION PER F.B. 136-74
F.B. 33-80-85-97-103-109-111-140-153 F.B. 38-94-95
F.B. 341-6-14 F.B. 342-1-4 L.B. 614-203-212
FIELD WORK BY... W. MILLER
OFFICE WORK BY... F. CHOWARD
CHECKED BY... D.M. FINLEY
W. BLACKMER
FOR TOPOGRAPHY SEE CSB-452-3

INDEX G1

CSB-452-2
A3 of A3

CSB-452-2
A2 of A3

CSB-452-2
A1 of A3