
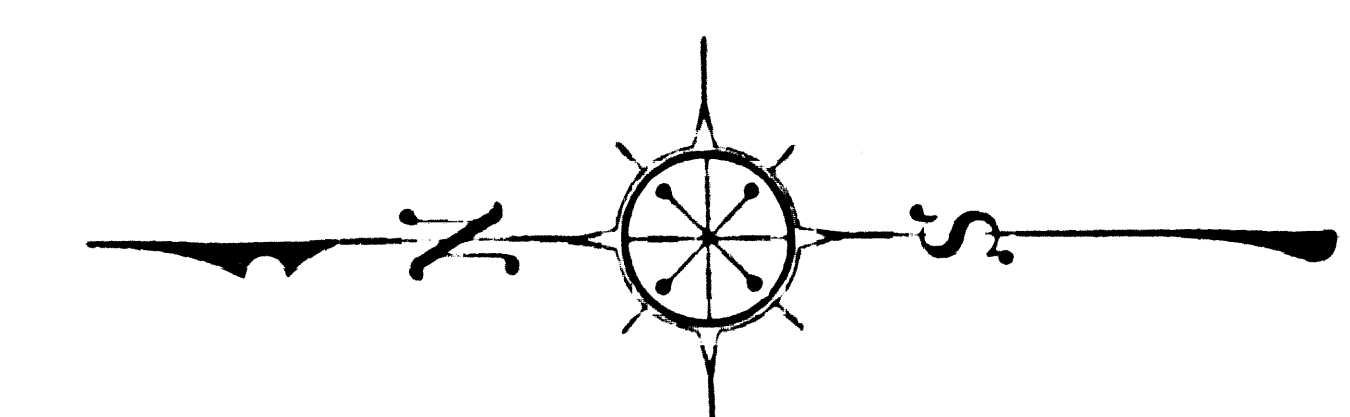


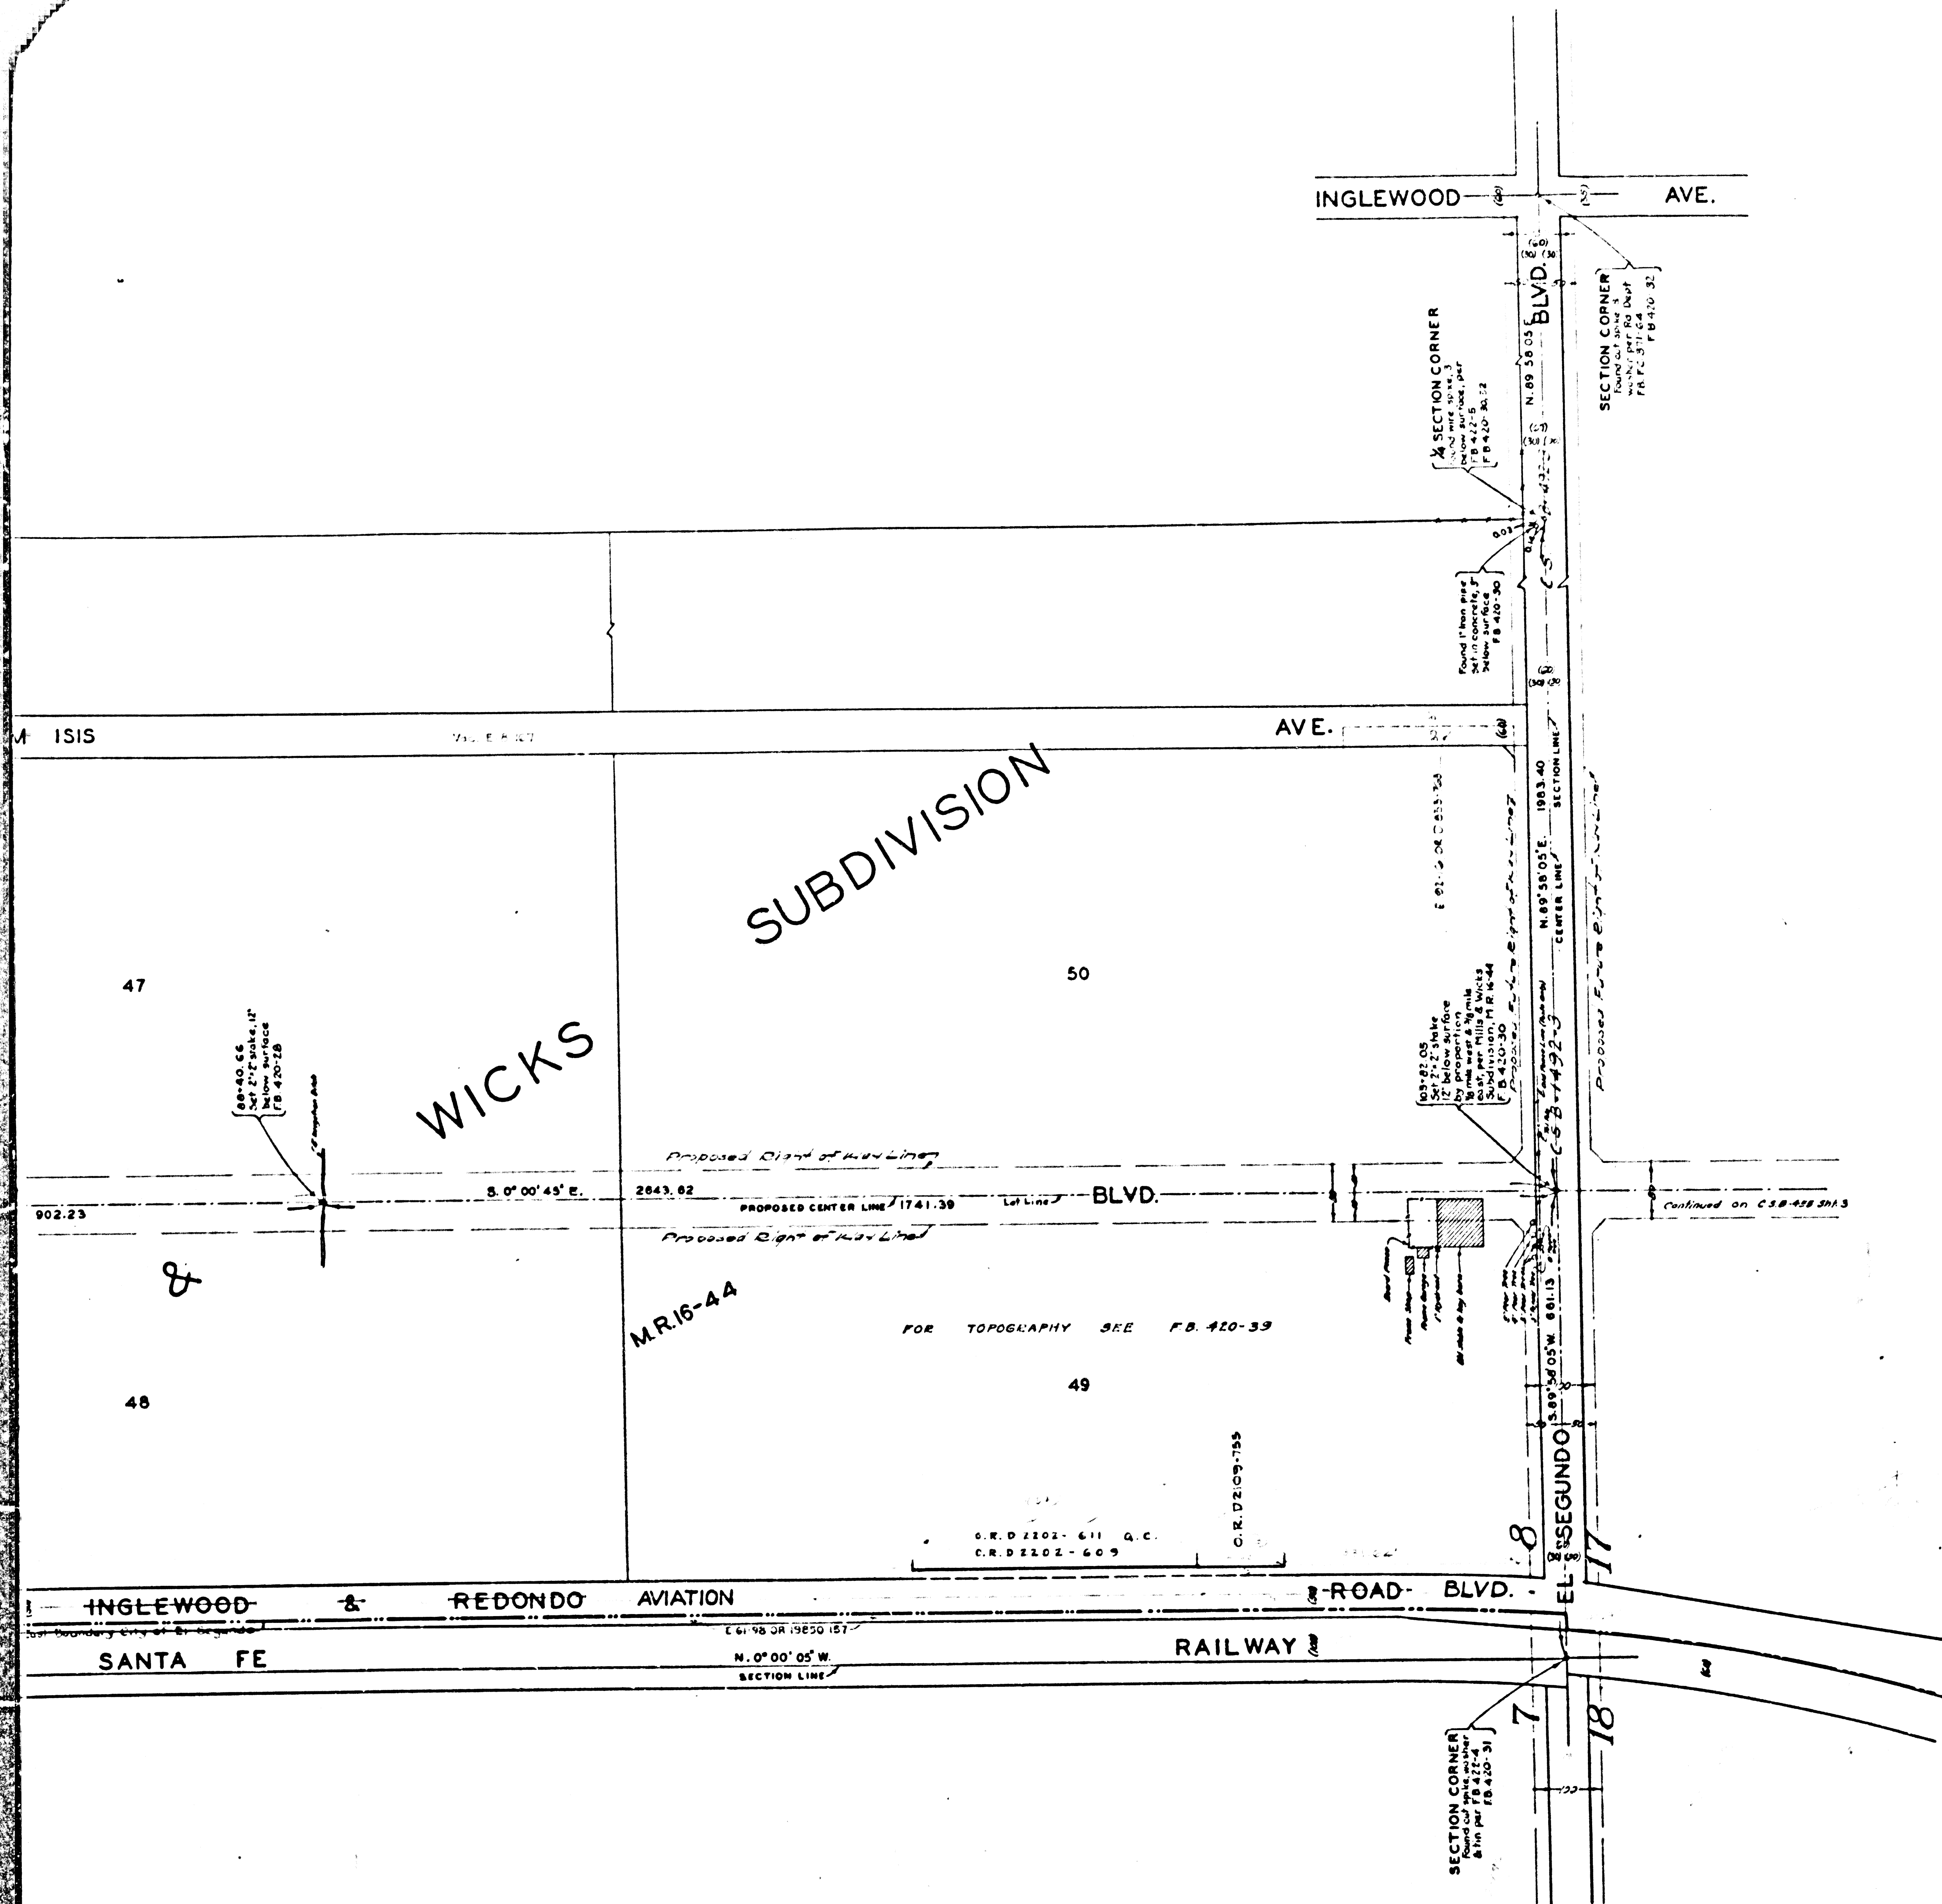

MAP OF INGLEWOOD-REDONDO BOULEVARD FROM MANCHESTER AVENUE TO LOMITA BOULEVARD

COUNTY SURVEYORS MAP NO. B-455
SHEET NO. 20 OF 6 SHEETS
SCALE - 1 INCH = 100 FT.

WORK ORDER NO. 955
J.E. ROCKHOLD - COUNTY SURVEYOR
SURVEYED - SEPT. 1929 - JULY 1932
SURVEYED UNDER INSTRUCTIONS OF THE
BOARD OF SUPERVISORS PER ORDER DATED
AUG. 12, 1929.
BEARINGS ARE BASED ON THE BEARING OF
CHICAGO AVE. PER C.S. 8964-2
P.B. 420-1-39
FIELD WORK BY: A.W. VAN FLEET
OFFICE WORK BY: F.A. WOOD
CHECKED BY: H.M. HIGGINS


Part of Aviation Blvd. indicated by Track & 1/2" distance dated June 1942. P.B. 420-1-52

INDEX 23
INDEX 24
INDEX 25

CSB-455-2
A1 OF A4

SHEET 5 OF 6 SHEETS
COUNTY SURVEYORS MAP NO. B-455

CSB-455-2
COUNTY SURVEYORS MAP NO. B-455

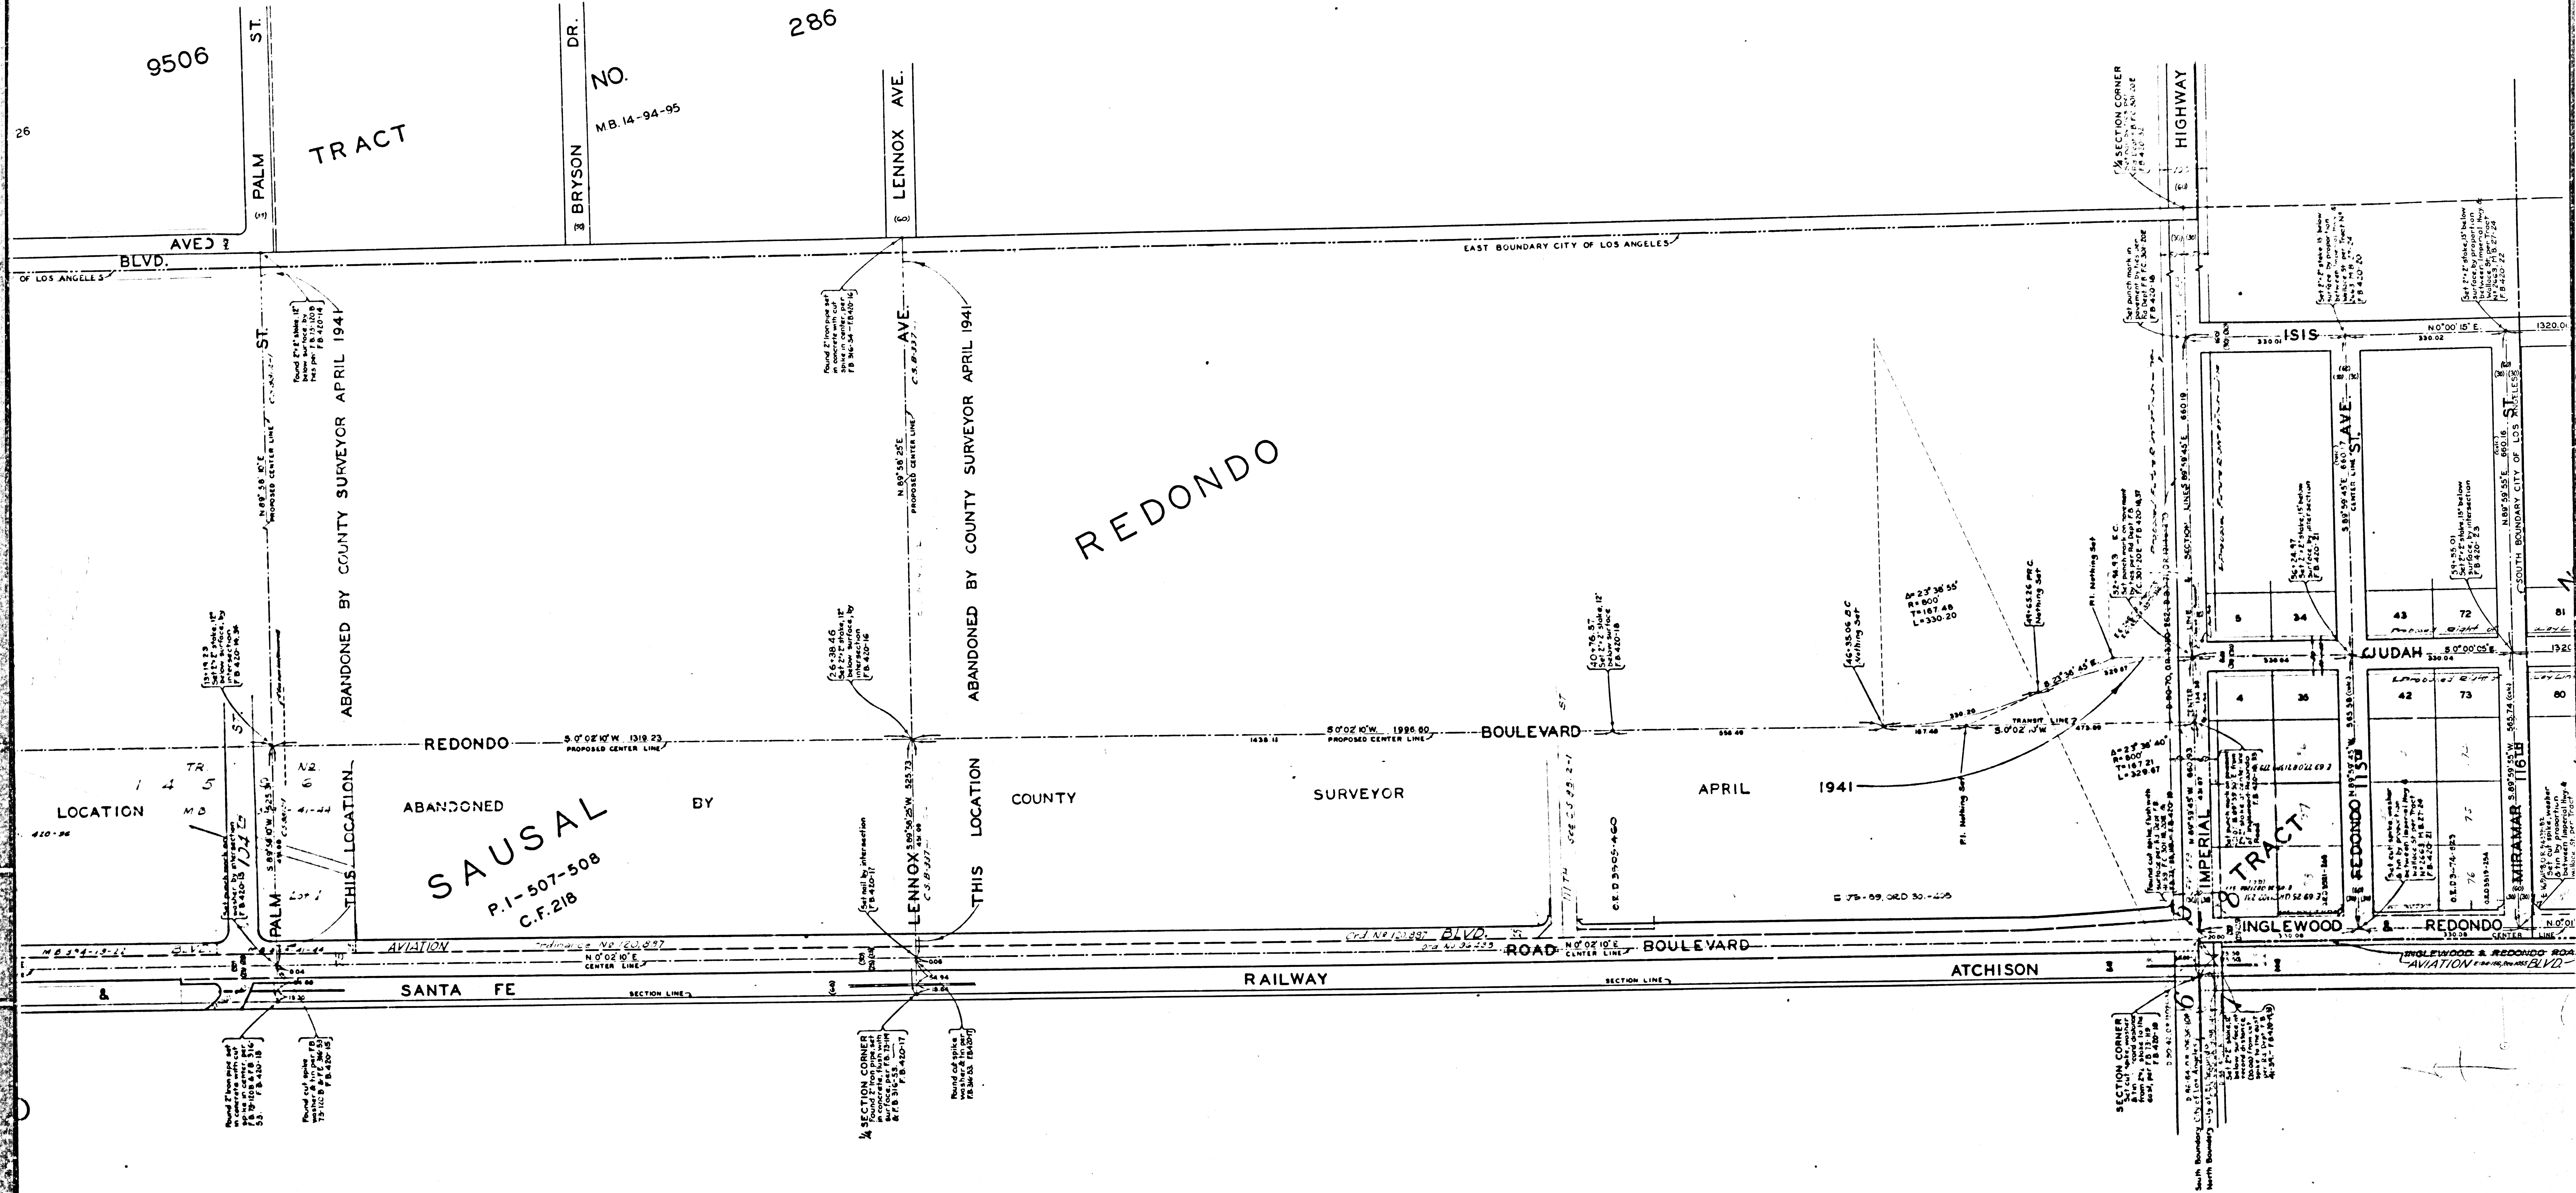

CSB-455-2
A3 OF A4

