




MAP OF
INGLEWOOD-REDONDO BOULEVARD
FROM
MANCHESTER AVENUE
TO
LOMITA BLVD.
COUNTY SURVEYORS MAP NO B-455
SHEET NO 4 OF 6 SHEETS
SCALE - 1 INCH = 100 FT.

WORK ORDER NO. 955
J. ROCKHOLD - COUNTY SURVEYOR
SURVEYED SEPTEMBER 1929 TO JULY 1932
SURVEYED UNDER INSTRUCTIONS OF THE
BOARD OF SUPERVISORS PER ORDER DATED
AUG 12, 1929.
BEARINGS ARE BASED ON THE BEARING OF
CHICAGO AVE. PER C.S. 5854-2
F.B. 422-1172
FIELD WORK BY A. VAN FLEET
H. E. MOORE
H. E. MOORE
OFFICE WORK BY A. VAN FLEET
CHECKED BY A. A. ROSEER

CSB-455-4
A4 OF A4

CSB-455-4
A3 OF A4

CSB-455-4
A2 OF A4

CSB-455-4
A1 OF A4