


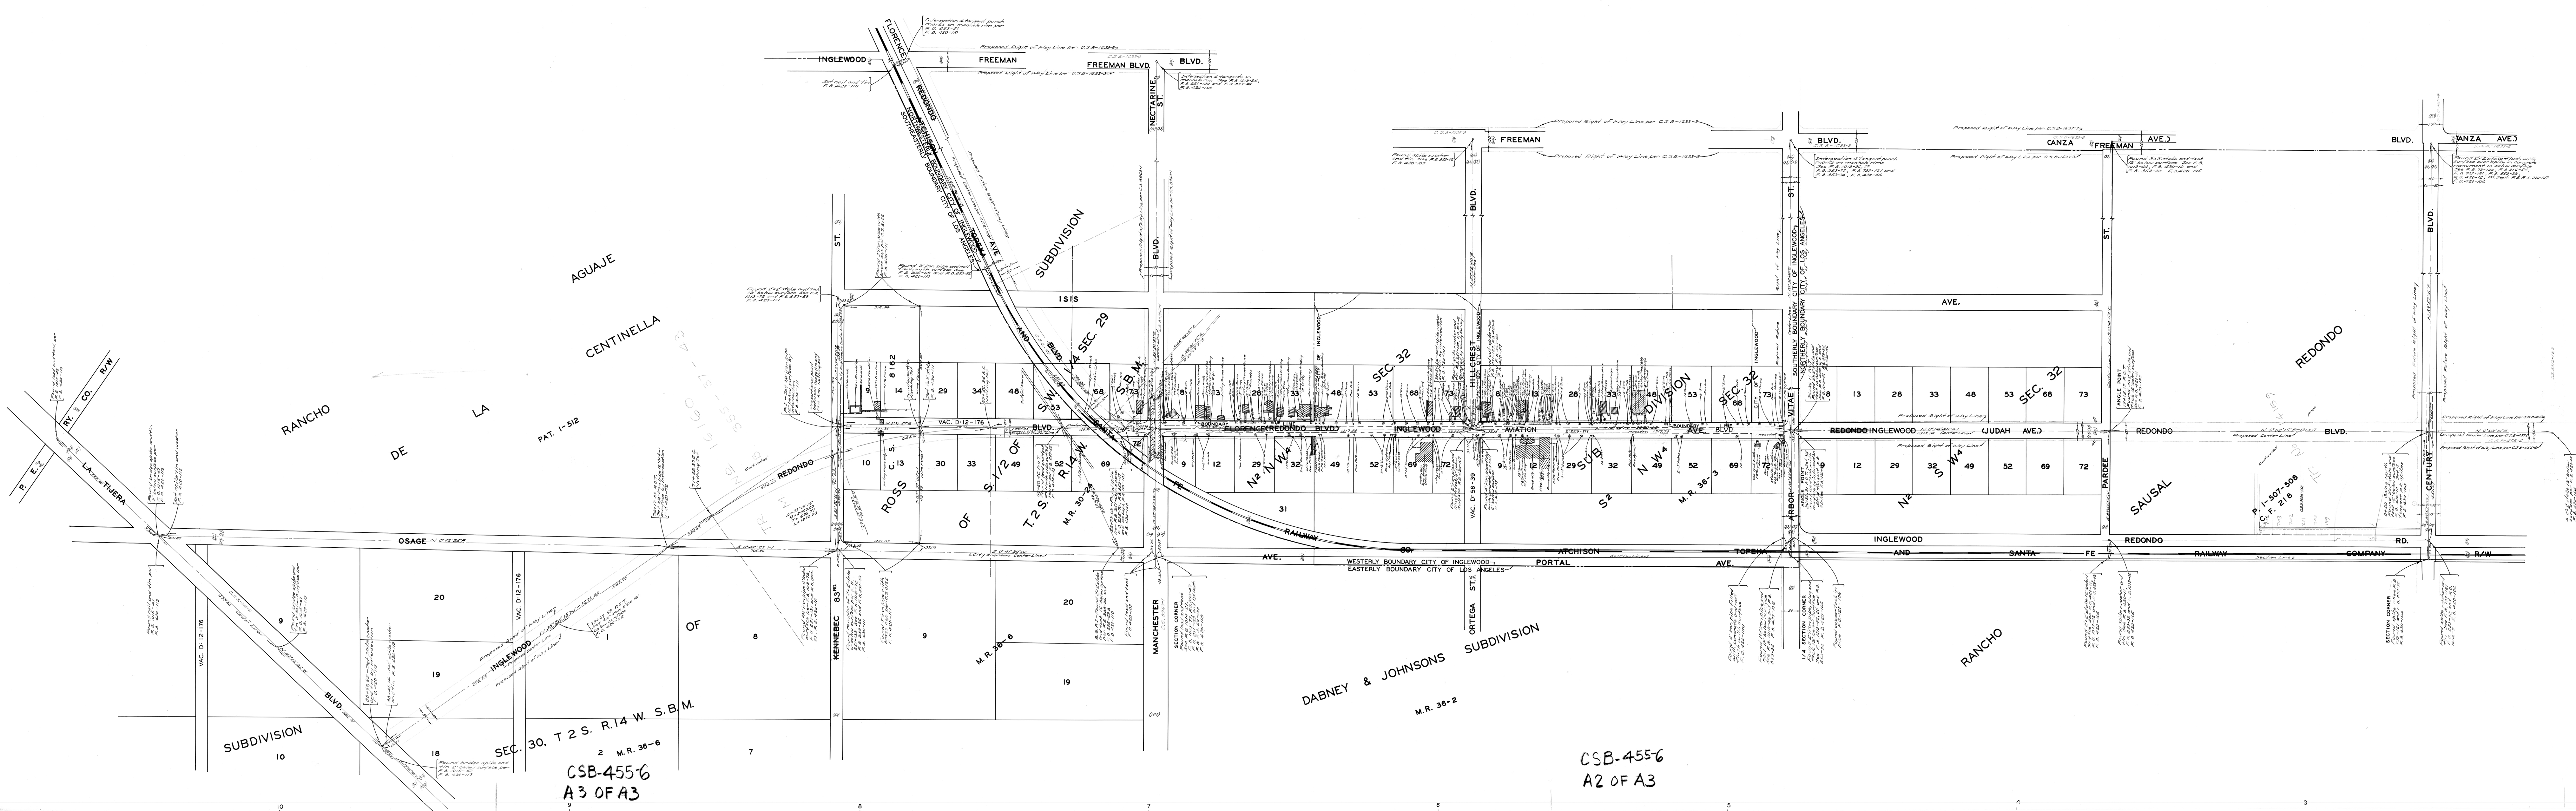

MAP OF
INGLEWOOD-REDONDO BOULEVARD
FROM
CENTURY BOULEVARD
TO
LA TIJERA BOULEVARD
COUNTY SURVEYORS MAP NO B-455
SHEET NO 6 OF 6 SHEETS
SCALE - 1 INCH = 100 FT.
JOB NUMBER 7955
ALFRED JONES - COUNTY SURVEYOR
SURVEYED - JAN 1941
SURVEYED UNDER INSTRUCTIONS OF THE
BOARD OF SUPERVISORS PER ORDER DATED
AUG. 12, 1929
BEARINGS ARE BASED ON THE BEARING OF
CHICAGO AVE. PER C.S. 8964-2
F.B. 420-101-124
FIELD WORK BY L.D. MOORE
OFFICE WORK BY C.W. COX
CHECKED BY A.A. ROESER
INDEX 24-23

CSB-455-6
A1 OF A3