


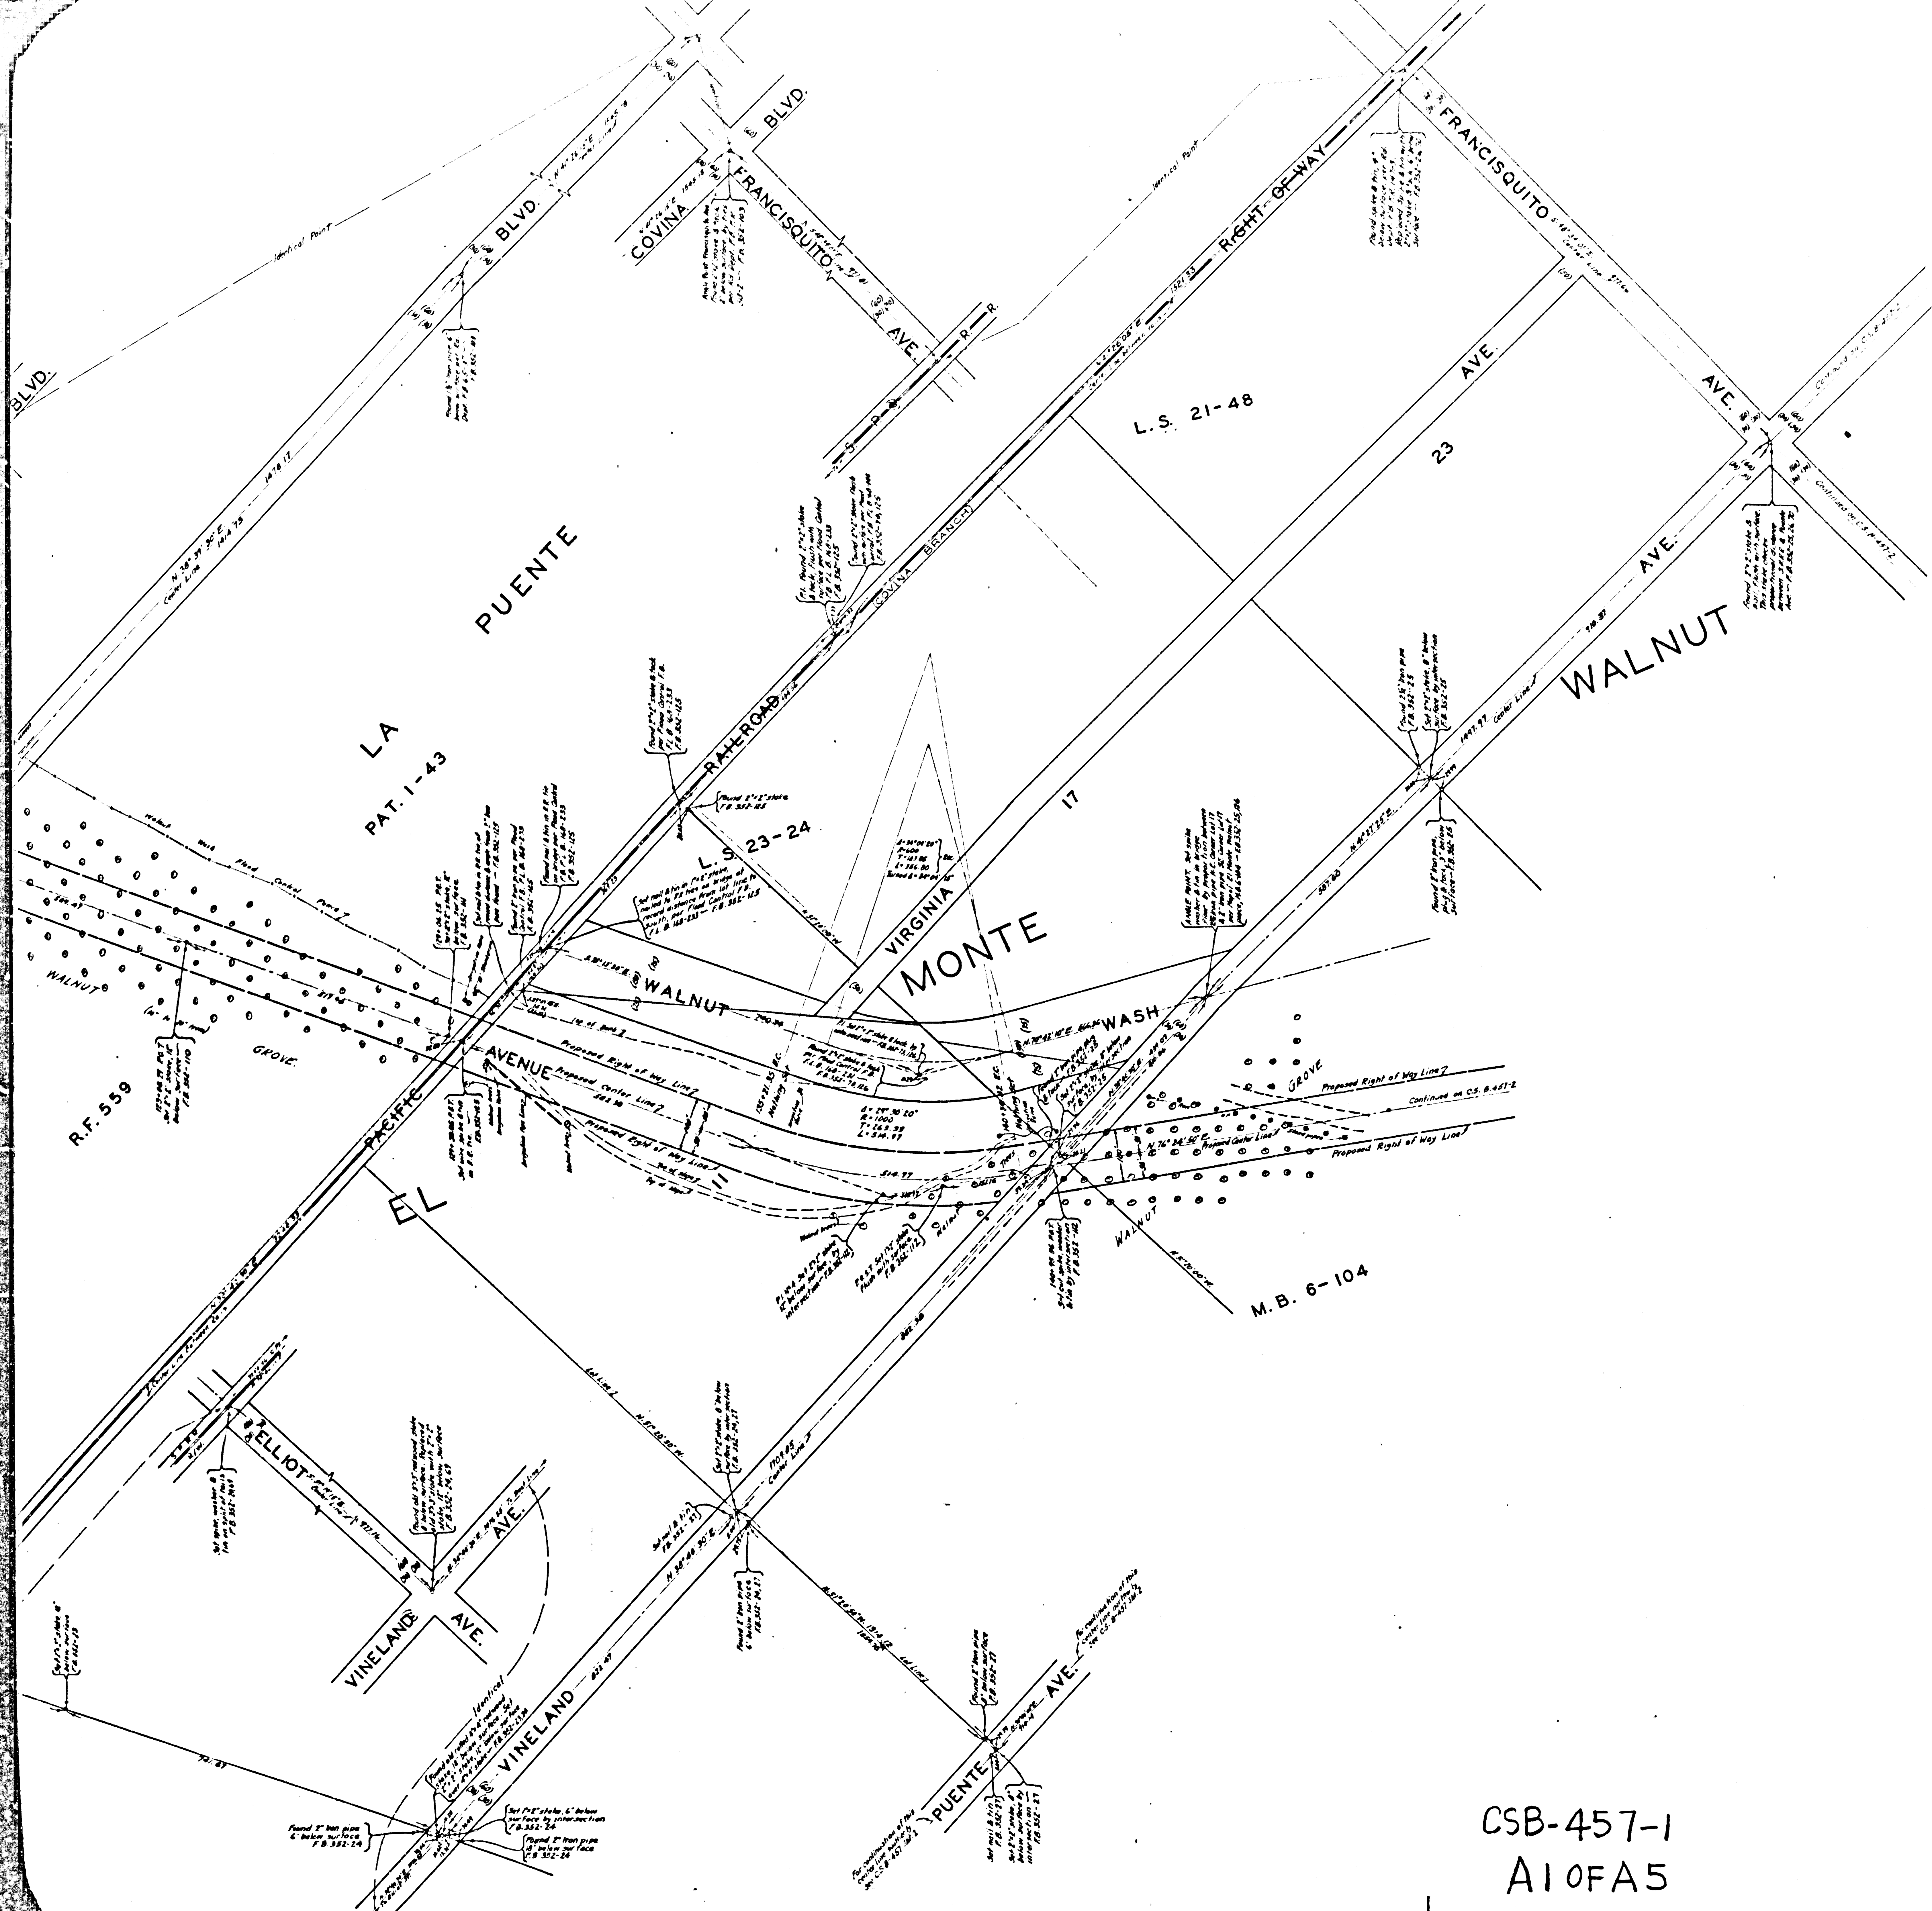

MAP OF
GARVEY AVENUE
 FROM
 POMONA BOULEVARD
 TO
 ARROYO AVENUE

COUNTY SURVEYORS MAP NOB-457
 SHEET NO. 1 OF 2 SHEETS

SCALE - 1 INCH = 100 FT.

WORK ORDER NO. 798

J.E. ROCKHOLD - COUNTY SURVEYOR
 SURVEYED JUNE & JULY 1929

SURVEYED UNDER INSTRUCTIONS OF THE
 BOARD OF SUPERVISORS PER ORDER DATED
 MARCH 5 1928.

BEARINGS ARE BASED ON THE BEARING OF
 GARVEY AVE. PER C.S. 8954.

F.B. 352-112, 125-126 & F.B. 397-1-77.

FIELD WORK BY: E.A. ROSECRANS,
 A.W. VAN FLEET.

OFFICE WORK BY: F.A. WOOD,
 H.M. HIGGINS.

CHECKED BY: F.A. WOOD,
 H.M. HIGGINS.

Sht. 46

THIS LOCATION ABANDONED BY
 COUNTY SURVEYOR, JULY, 1930.
 FOR LATER SURVEY SEE
 C.S.B-519, SHTS. 1 & 2

CSB-457-1
 A10FA5

SUBDIVISION

PACIFIC ELECTRIC RAILWAY
RIGHT OF WAY
BLVD.
EL MONTE

PUENTE

BESS

FRAZIER

LA

PAT. 1-43
R.F. 559

San Gabriel

No.

M.B. 36-41

RANCHO

TRACT

SUBD

BASSETT'S

O. T.

M.R. 59-4-9
C.S. 6611
R.F. 567

CSB-457-1
A3 OF A5

3278

GARVEY

AVE.

AVE.

GARVEY

San

Gabriel

No.

M.B. 36-41

RANCHO

TRACT

SUBD

BASSETT'S

O. T.

M.R. 59-4-9
C.S. 6611
R.F. 567

CSB-457-1
A3 OF A5

3278

GARVEY

AVE.

AVE.

GARVEY

San

Gabriel

No.

M.B. 36-41

RANCHO

TRACT


SUBD


BASSETT'S


O. T.

M.R. 59-4-9
C.S. 6611
R.F. 567

CSB-457-1
A3 OF A5

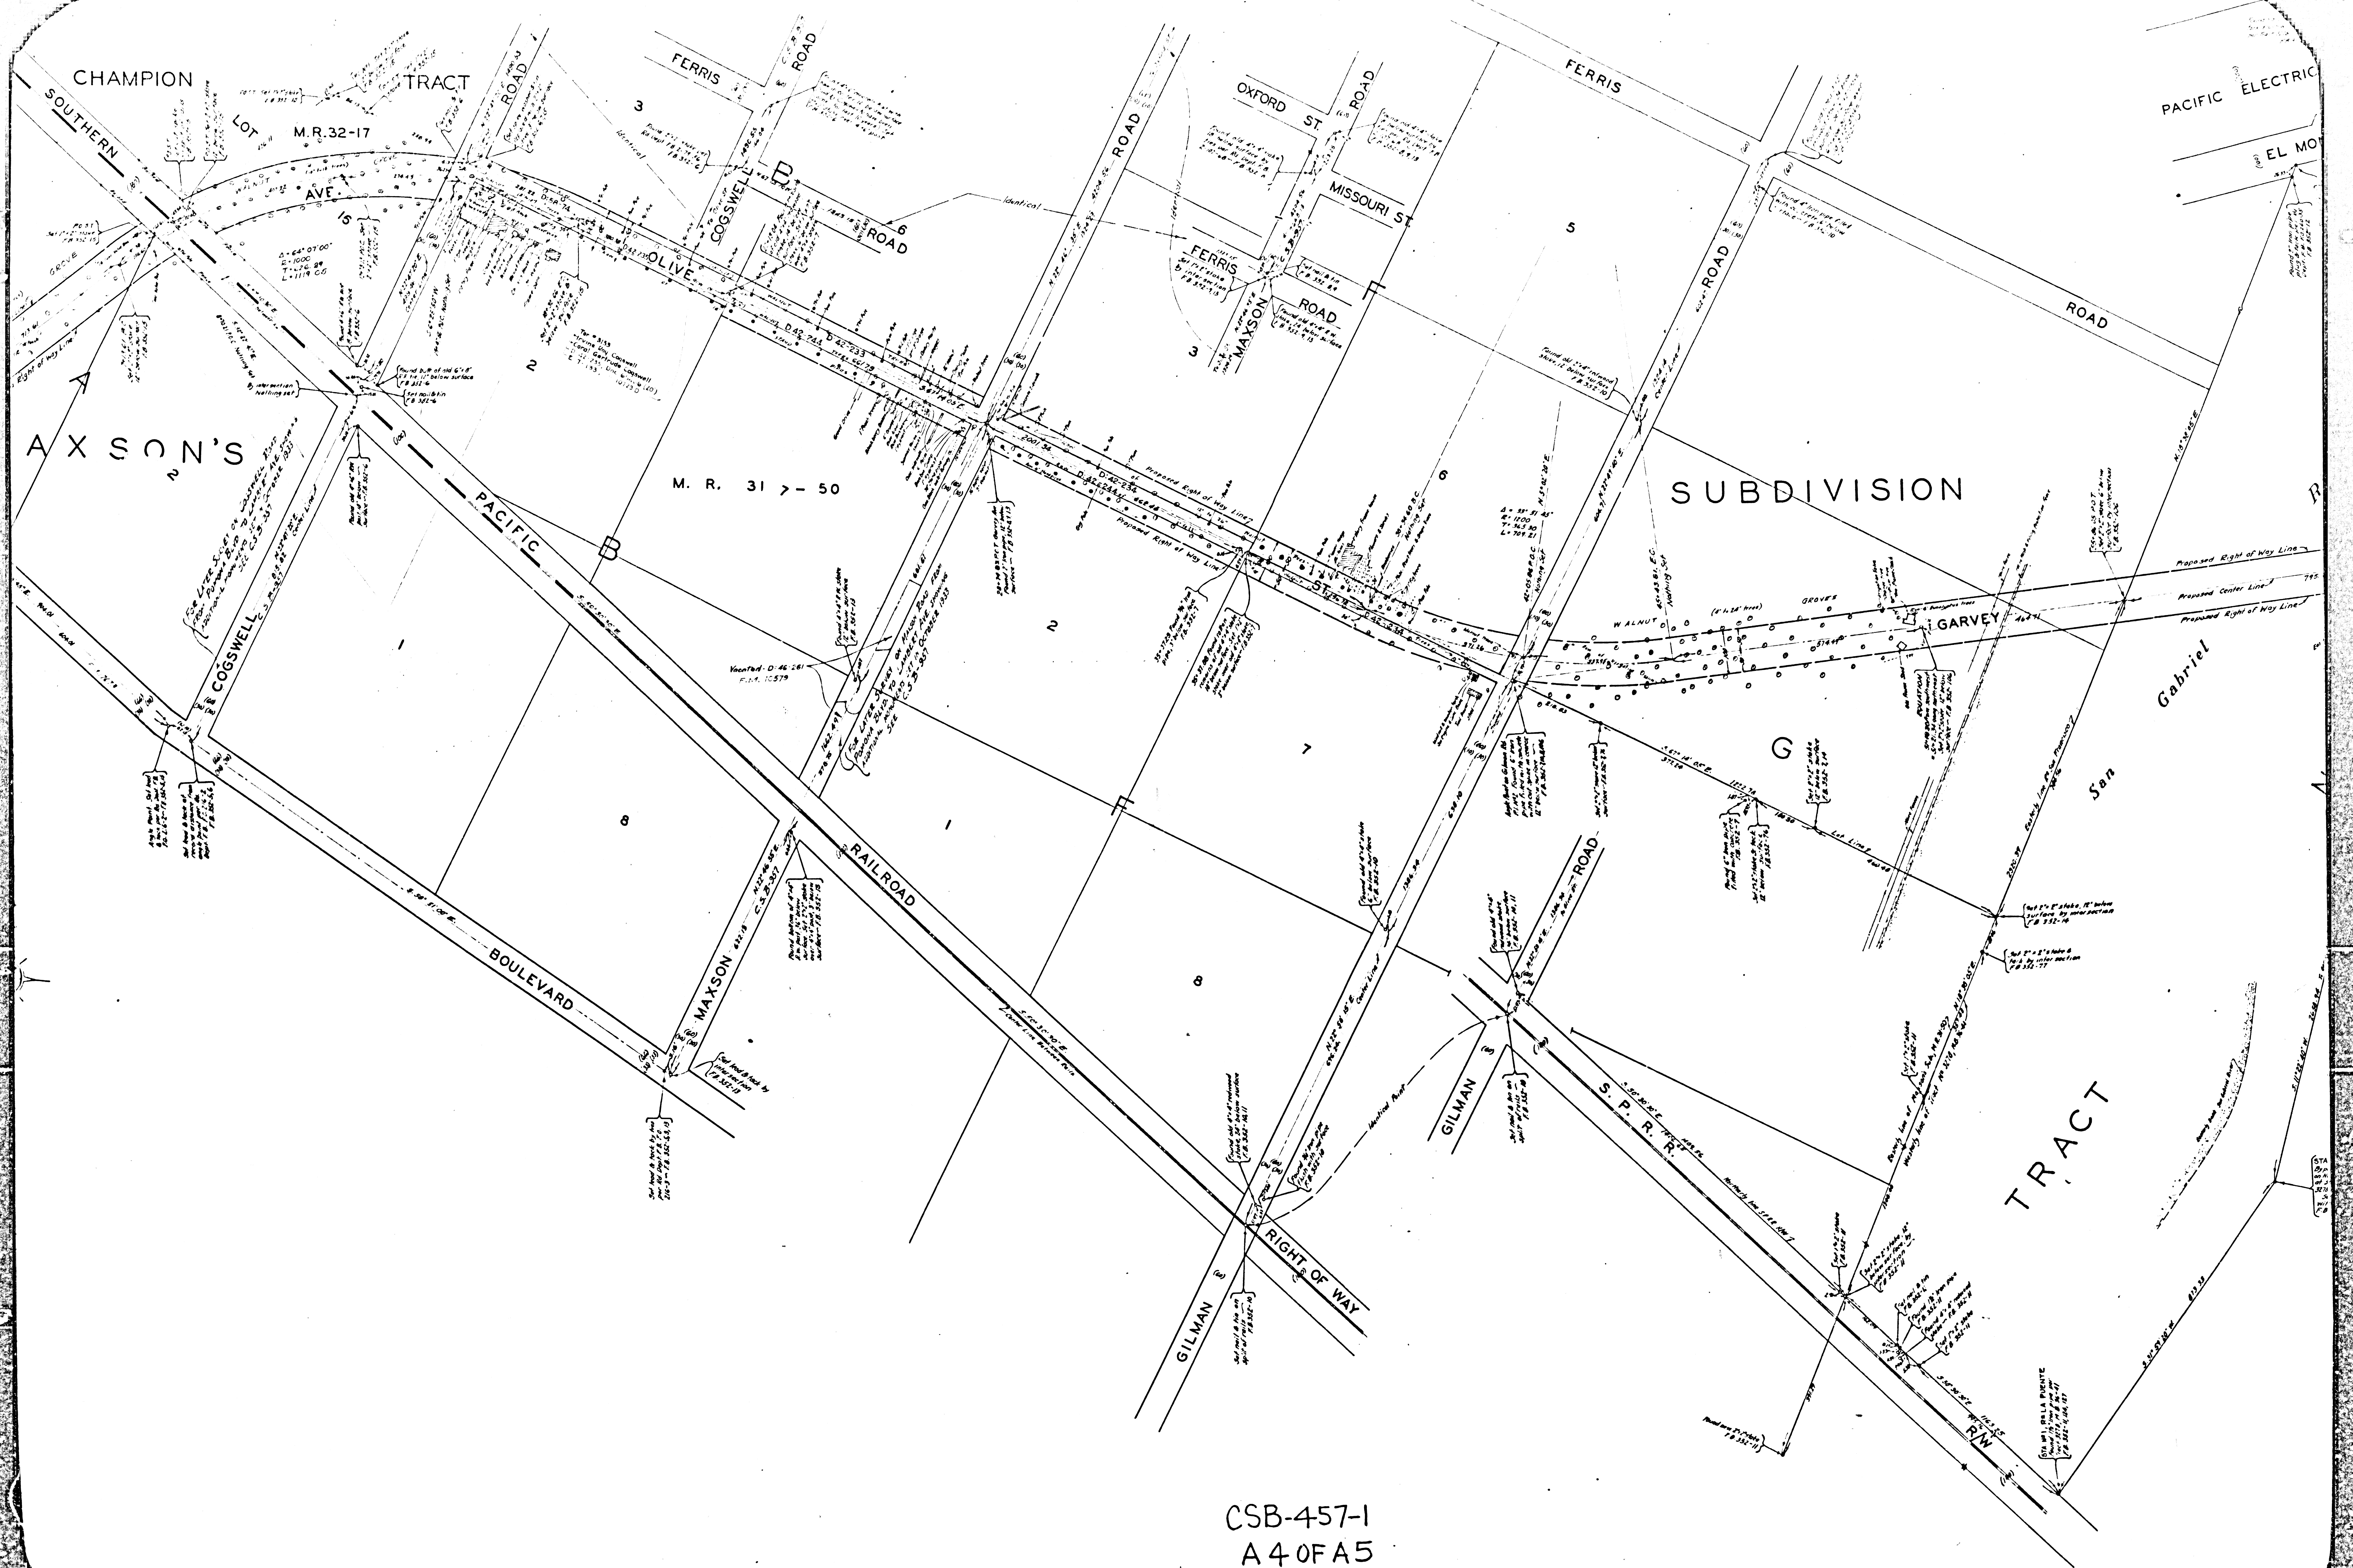

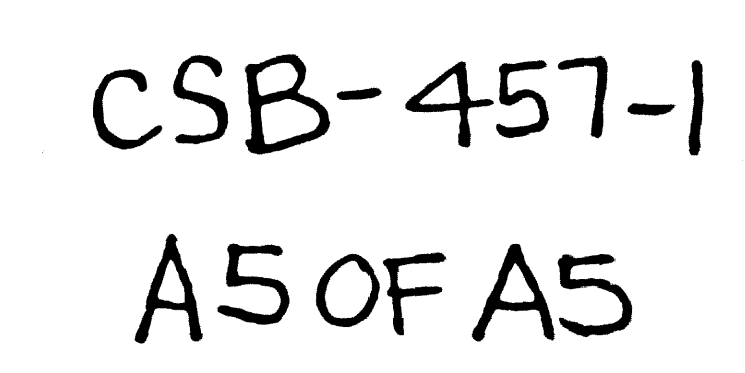

 

PUENTE

PAT. 1-43
R.F. 559

TRACT

718

PUENTE

LA
PAT. 1-43

RANCHO

SUBDIVISION

BASSETT'S

M.R. 59-4-9
C.S. 6611
R.F. 567

CSB-457-1
A20FA5

L.S. 23-24

AVENUE

ELLIOT

VINELAND

VINELAND

VINELAND