


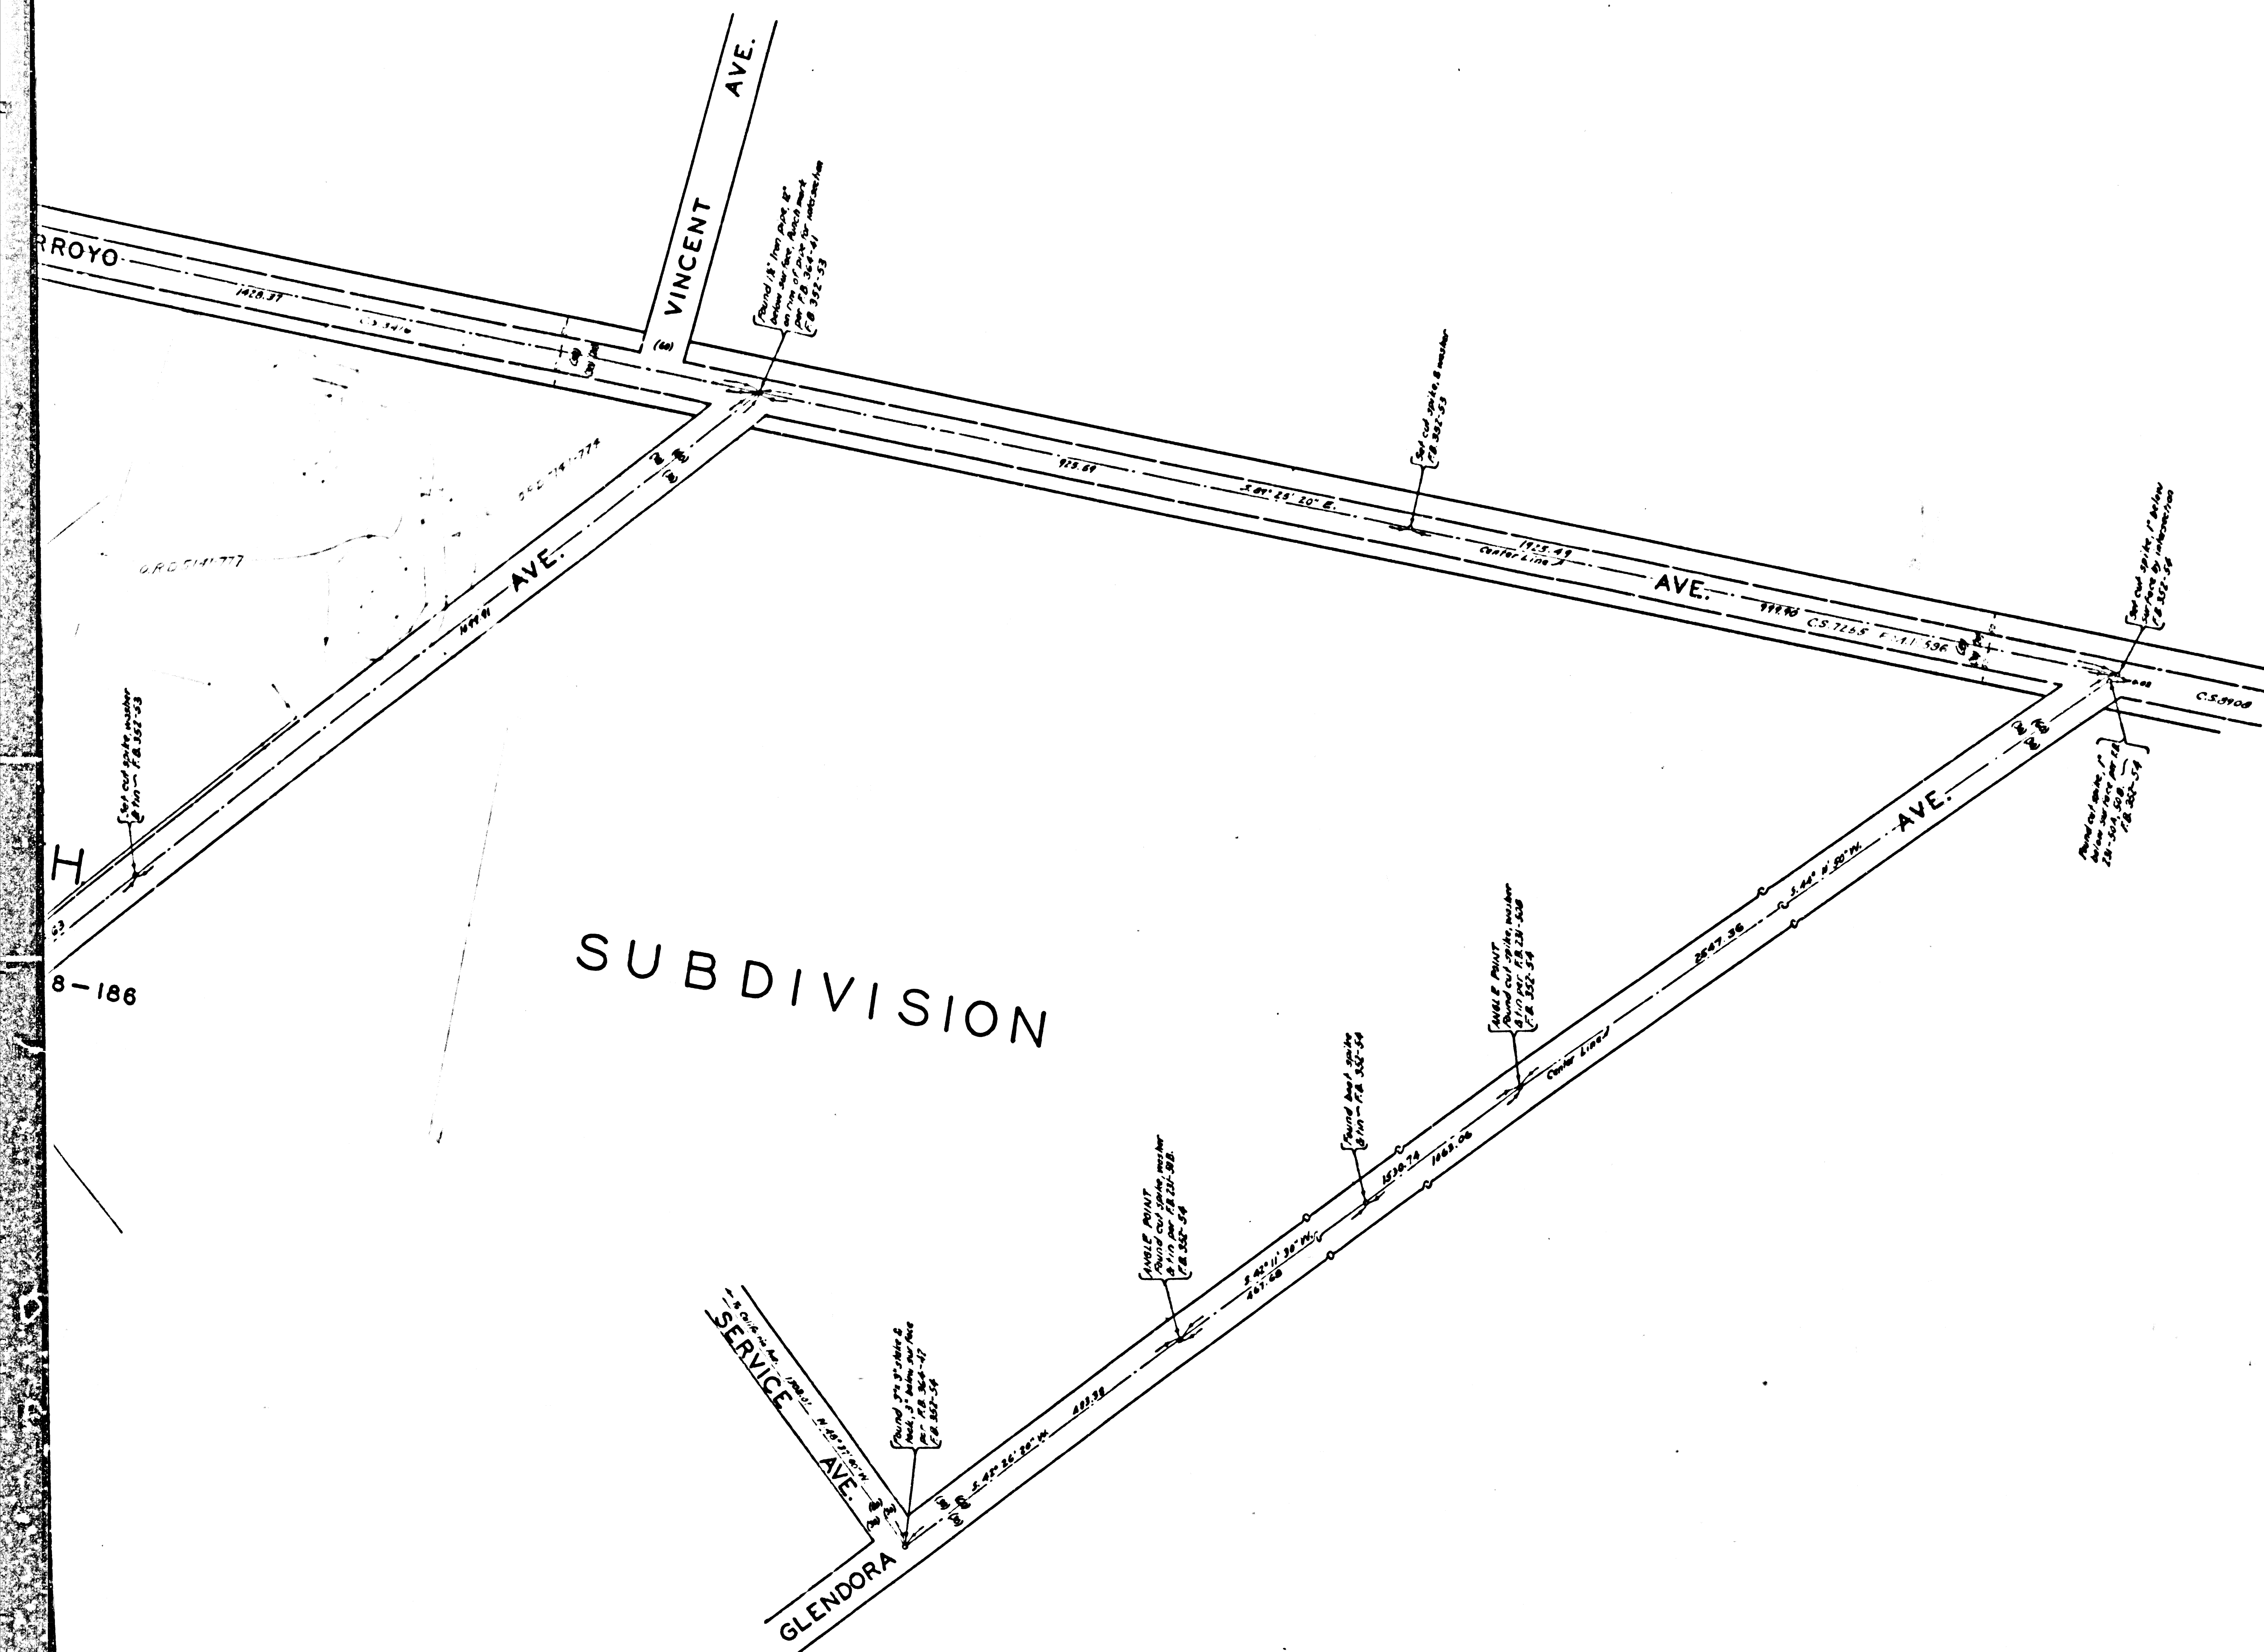

MAP OF
GARVEY AVENUE
FROM
POMONA BOULEVARD
TO
ARROYO AVENUE

COUNTY SURVEYORS MAP NOB-457

SHEET NO. 2 OF 2 SHEETS

SCALE - 1 INCH = 100 FT.

WORK ORDER NO. 789

J. E. ROCKHOLD - COUNTY SURVEYOR
SURVEYED - JUNE & JULY 1929

SURVEYED UNDER INSTRUCTIONS OF THE
BOARD OF SUPERVISORS PER ORDER DATED
MARCH 5, 1928.

BEARINGS ARE BASED ON THE BEARING OF
GARVEY AVE. PER C.S. 8954.

F.B. 352-50-120 & F.B. 397-77-121


FIELD WORK BY... E.A. ROSECRANS
A.W. VAN FLEET
OFFICE WORK BY... F.A. WOOD
CHECKED BY... H.M. HIGGINS.


Sht. 46
Sht. 47

THIS LOCATION ABANDONED BY
COUNTY SURVEYOR, JULY, 1930.
FOR LATER SURVEY, SEE
C.S. B-519, SHTS. 1 & 2

CSB-457-2


A1 OF A5

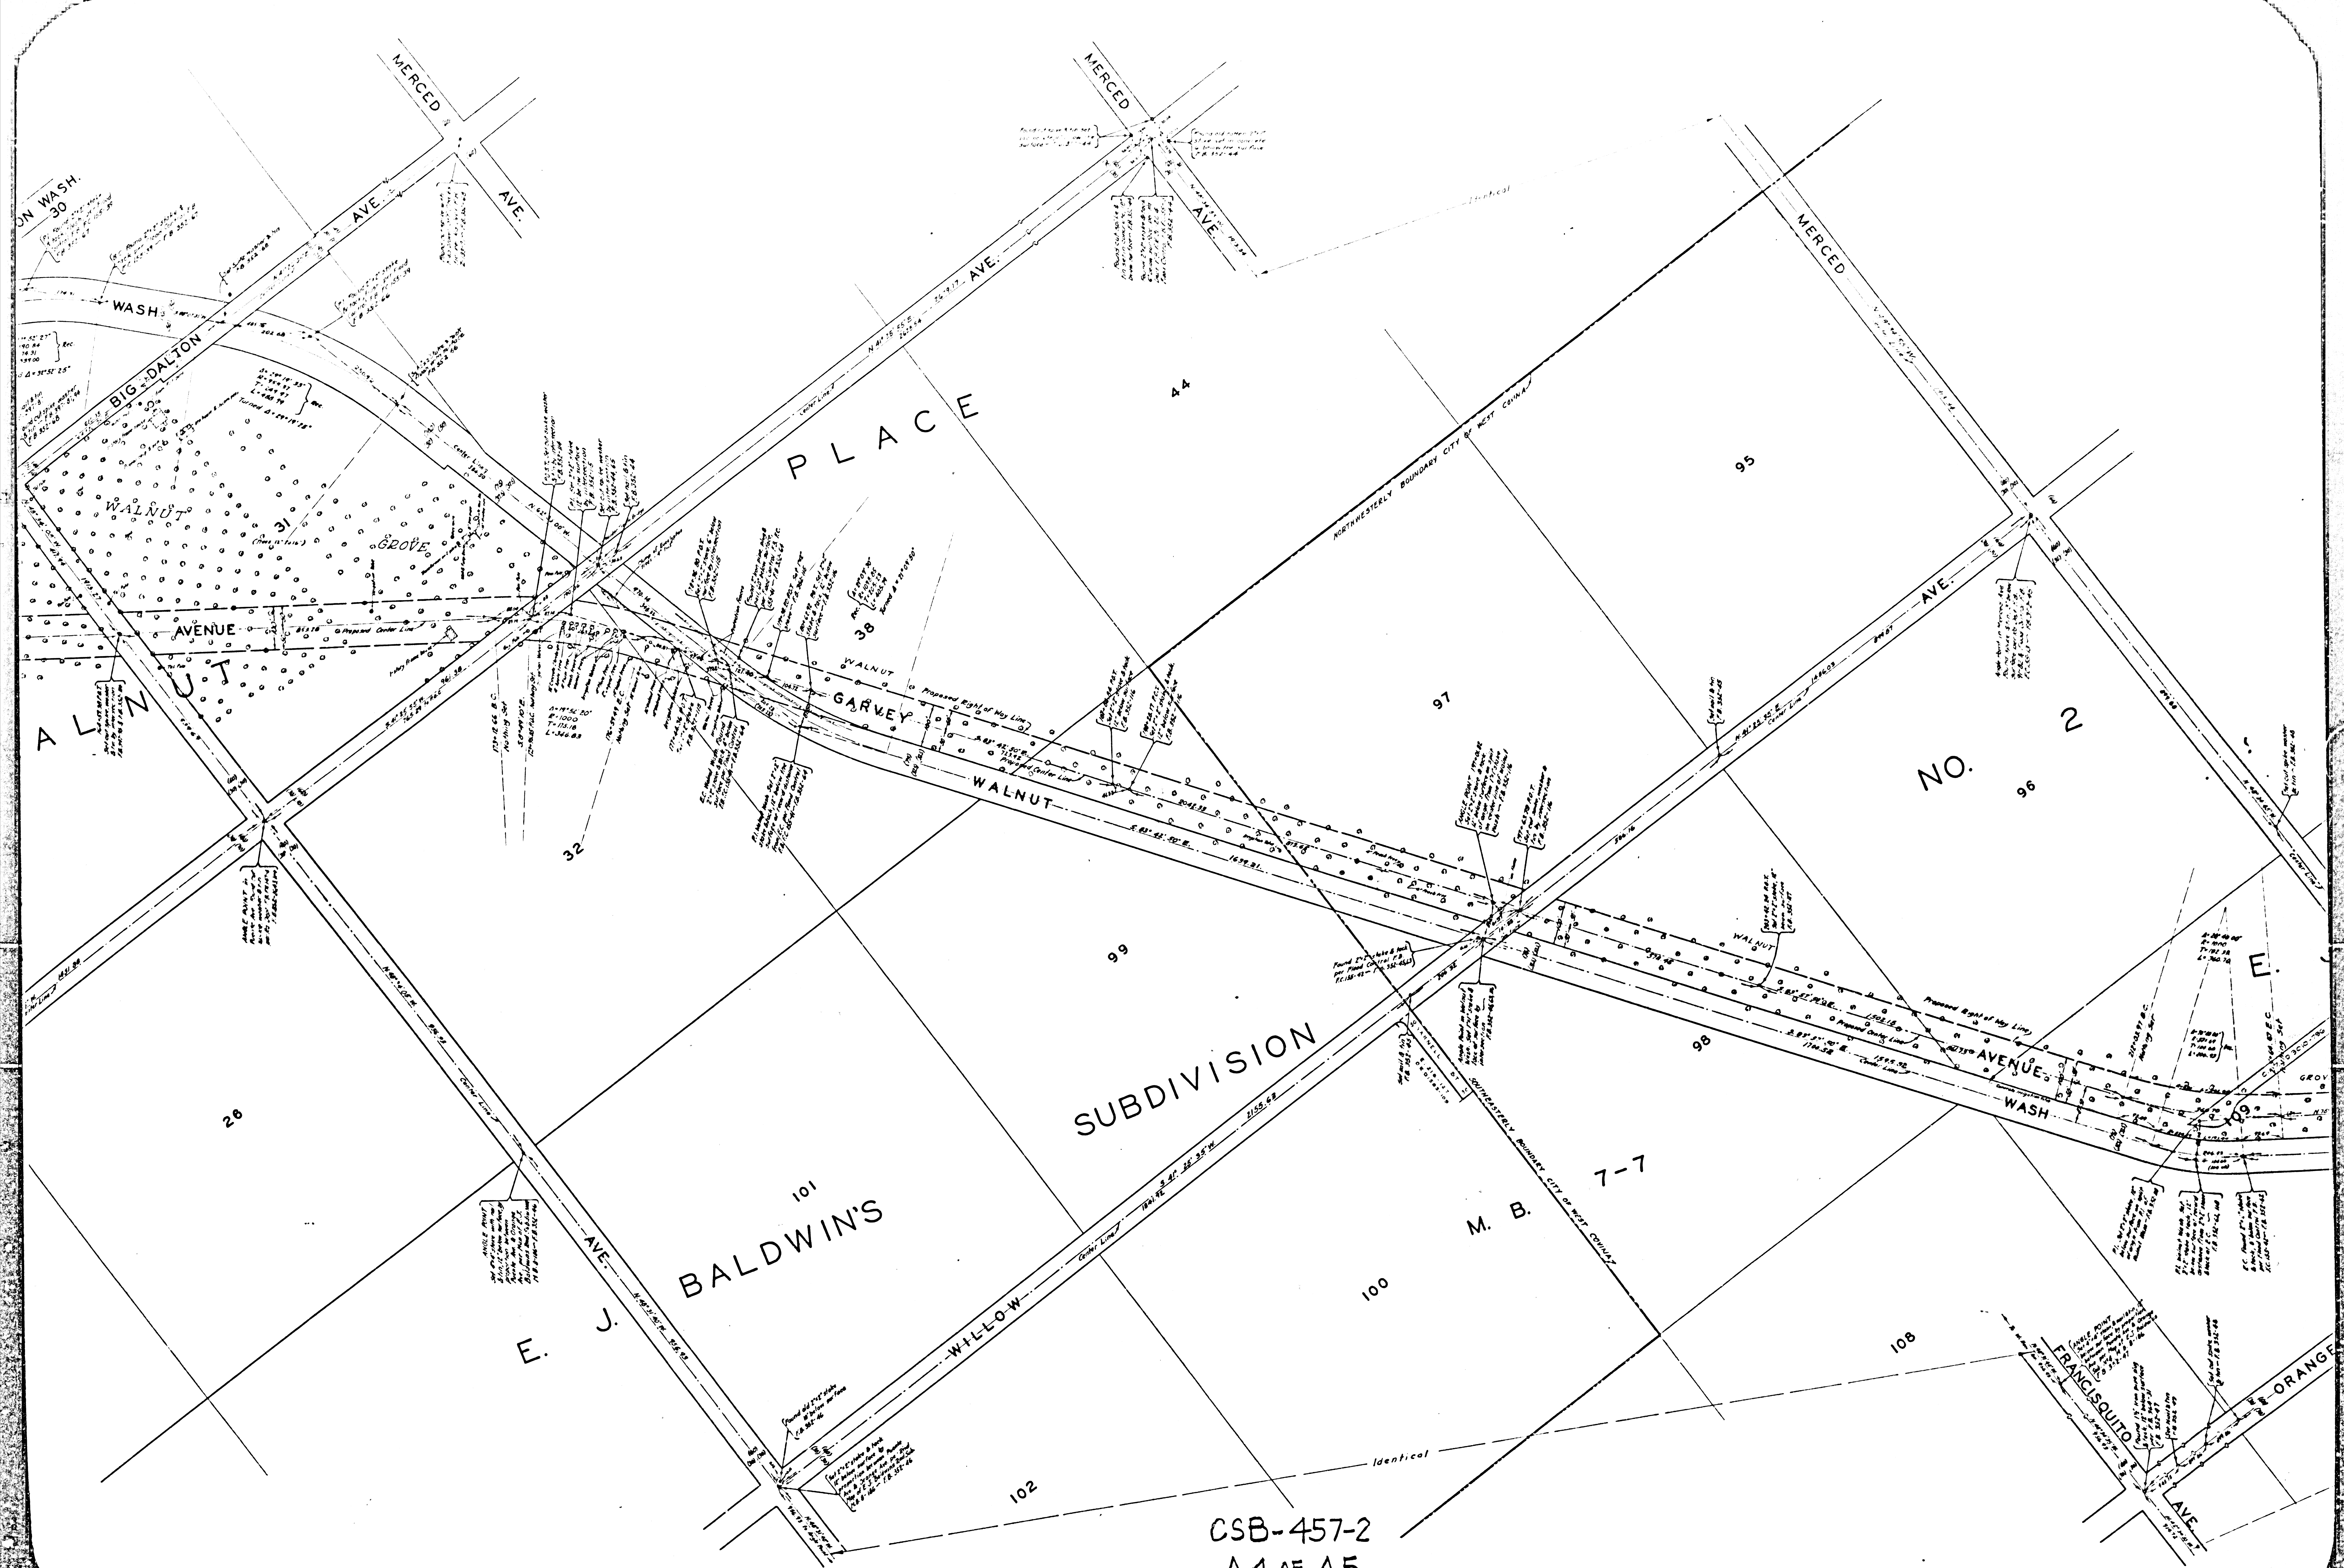

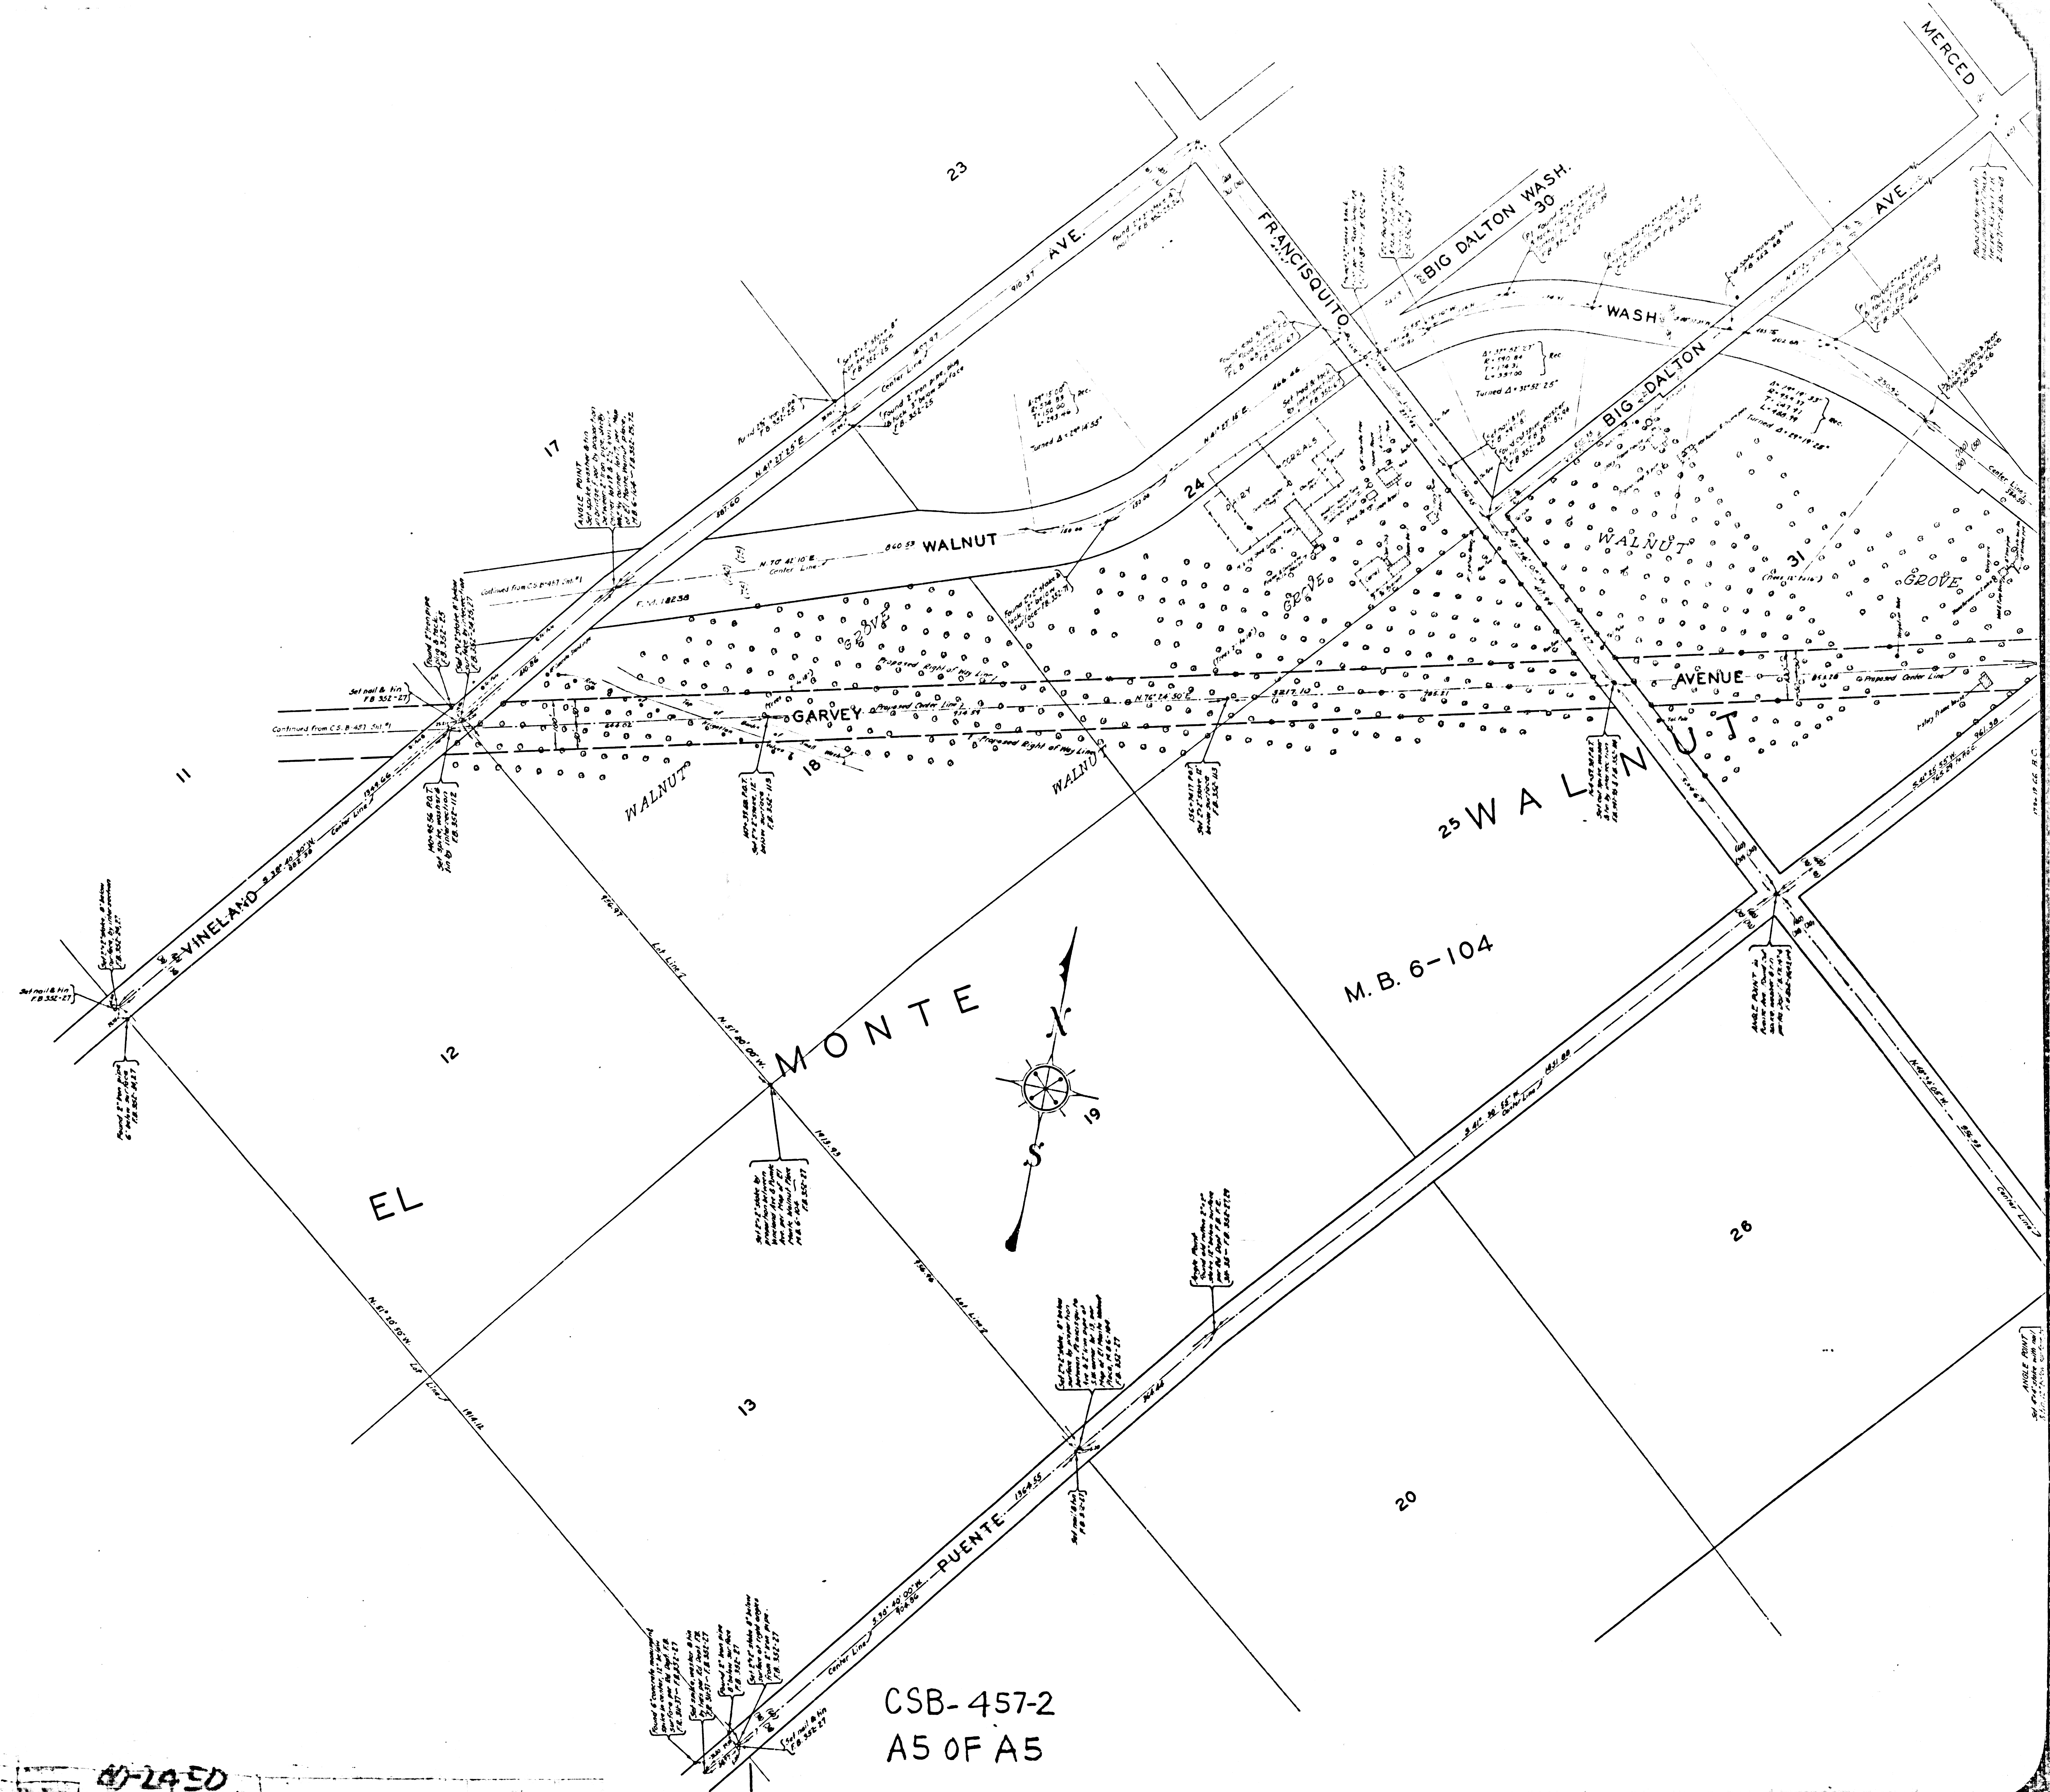


CSB-457-2
A5 OF A5

05-24-50

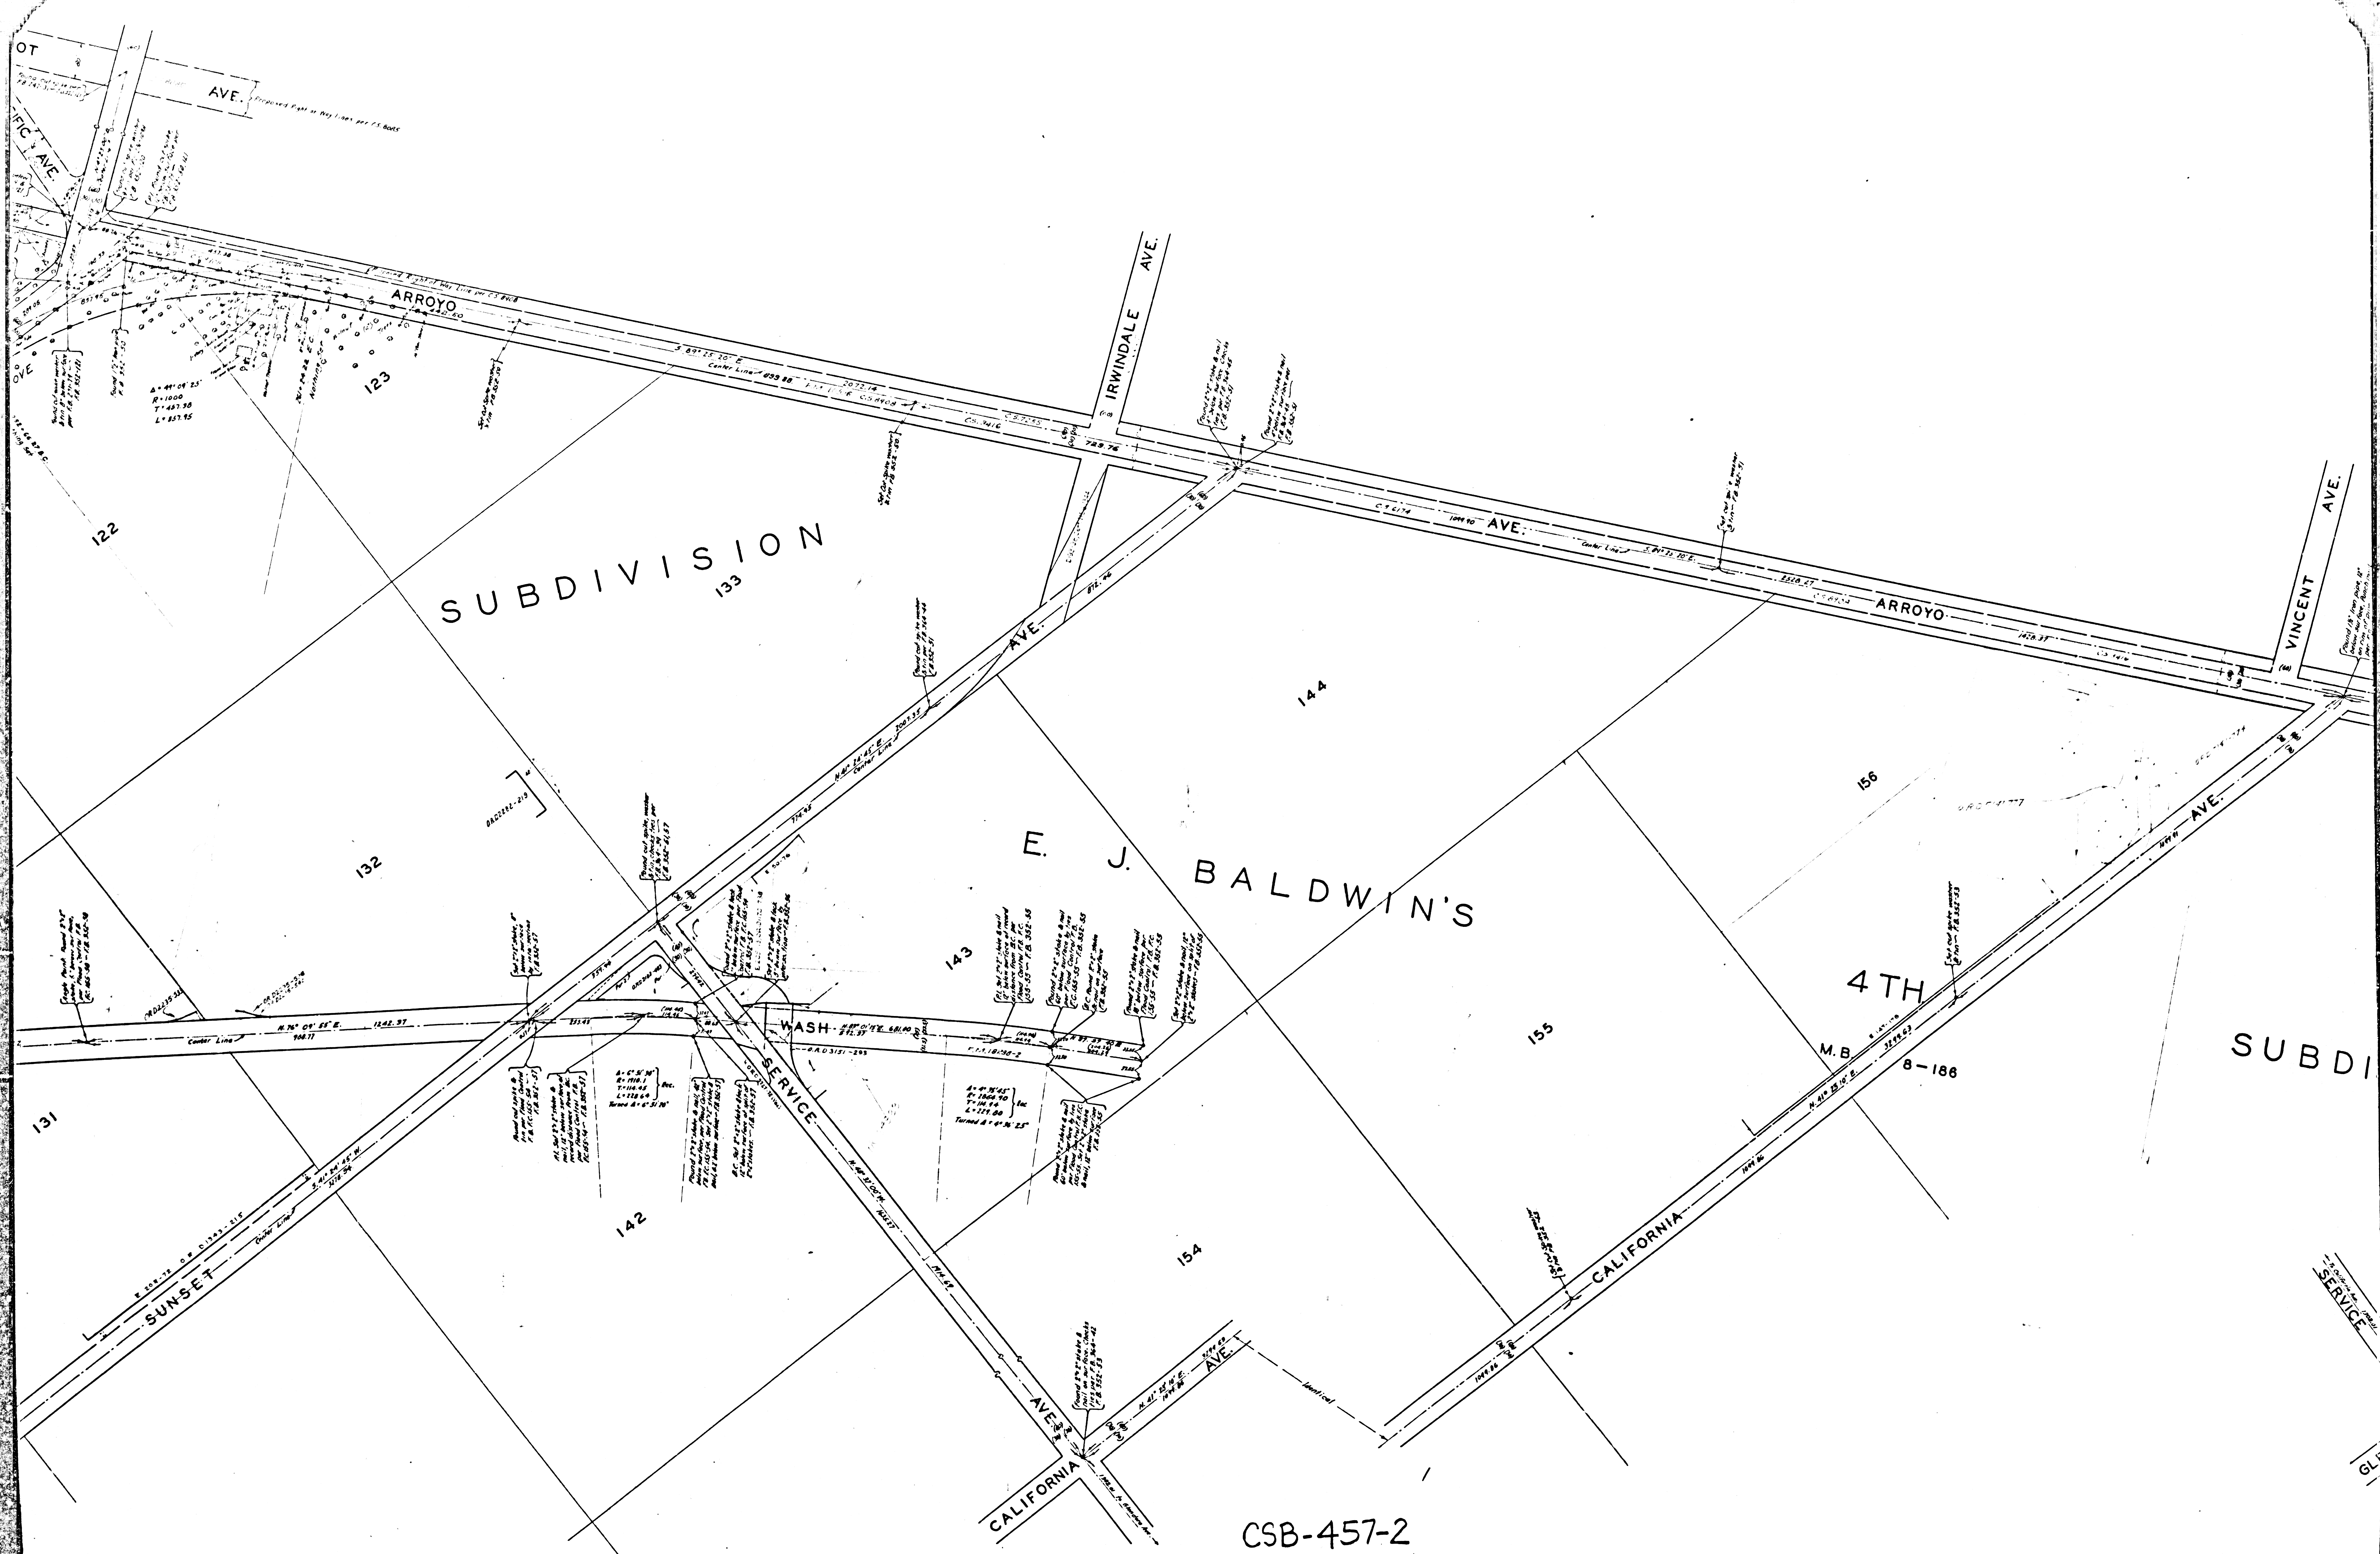

CSB-457-2
A 2 OF A 5

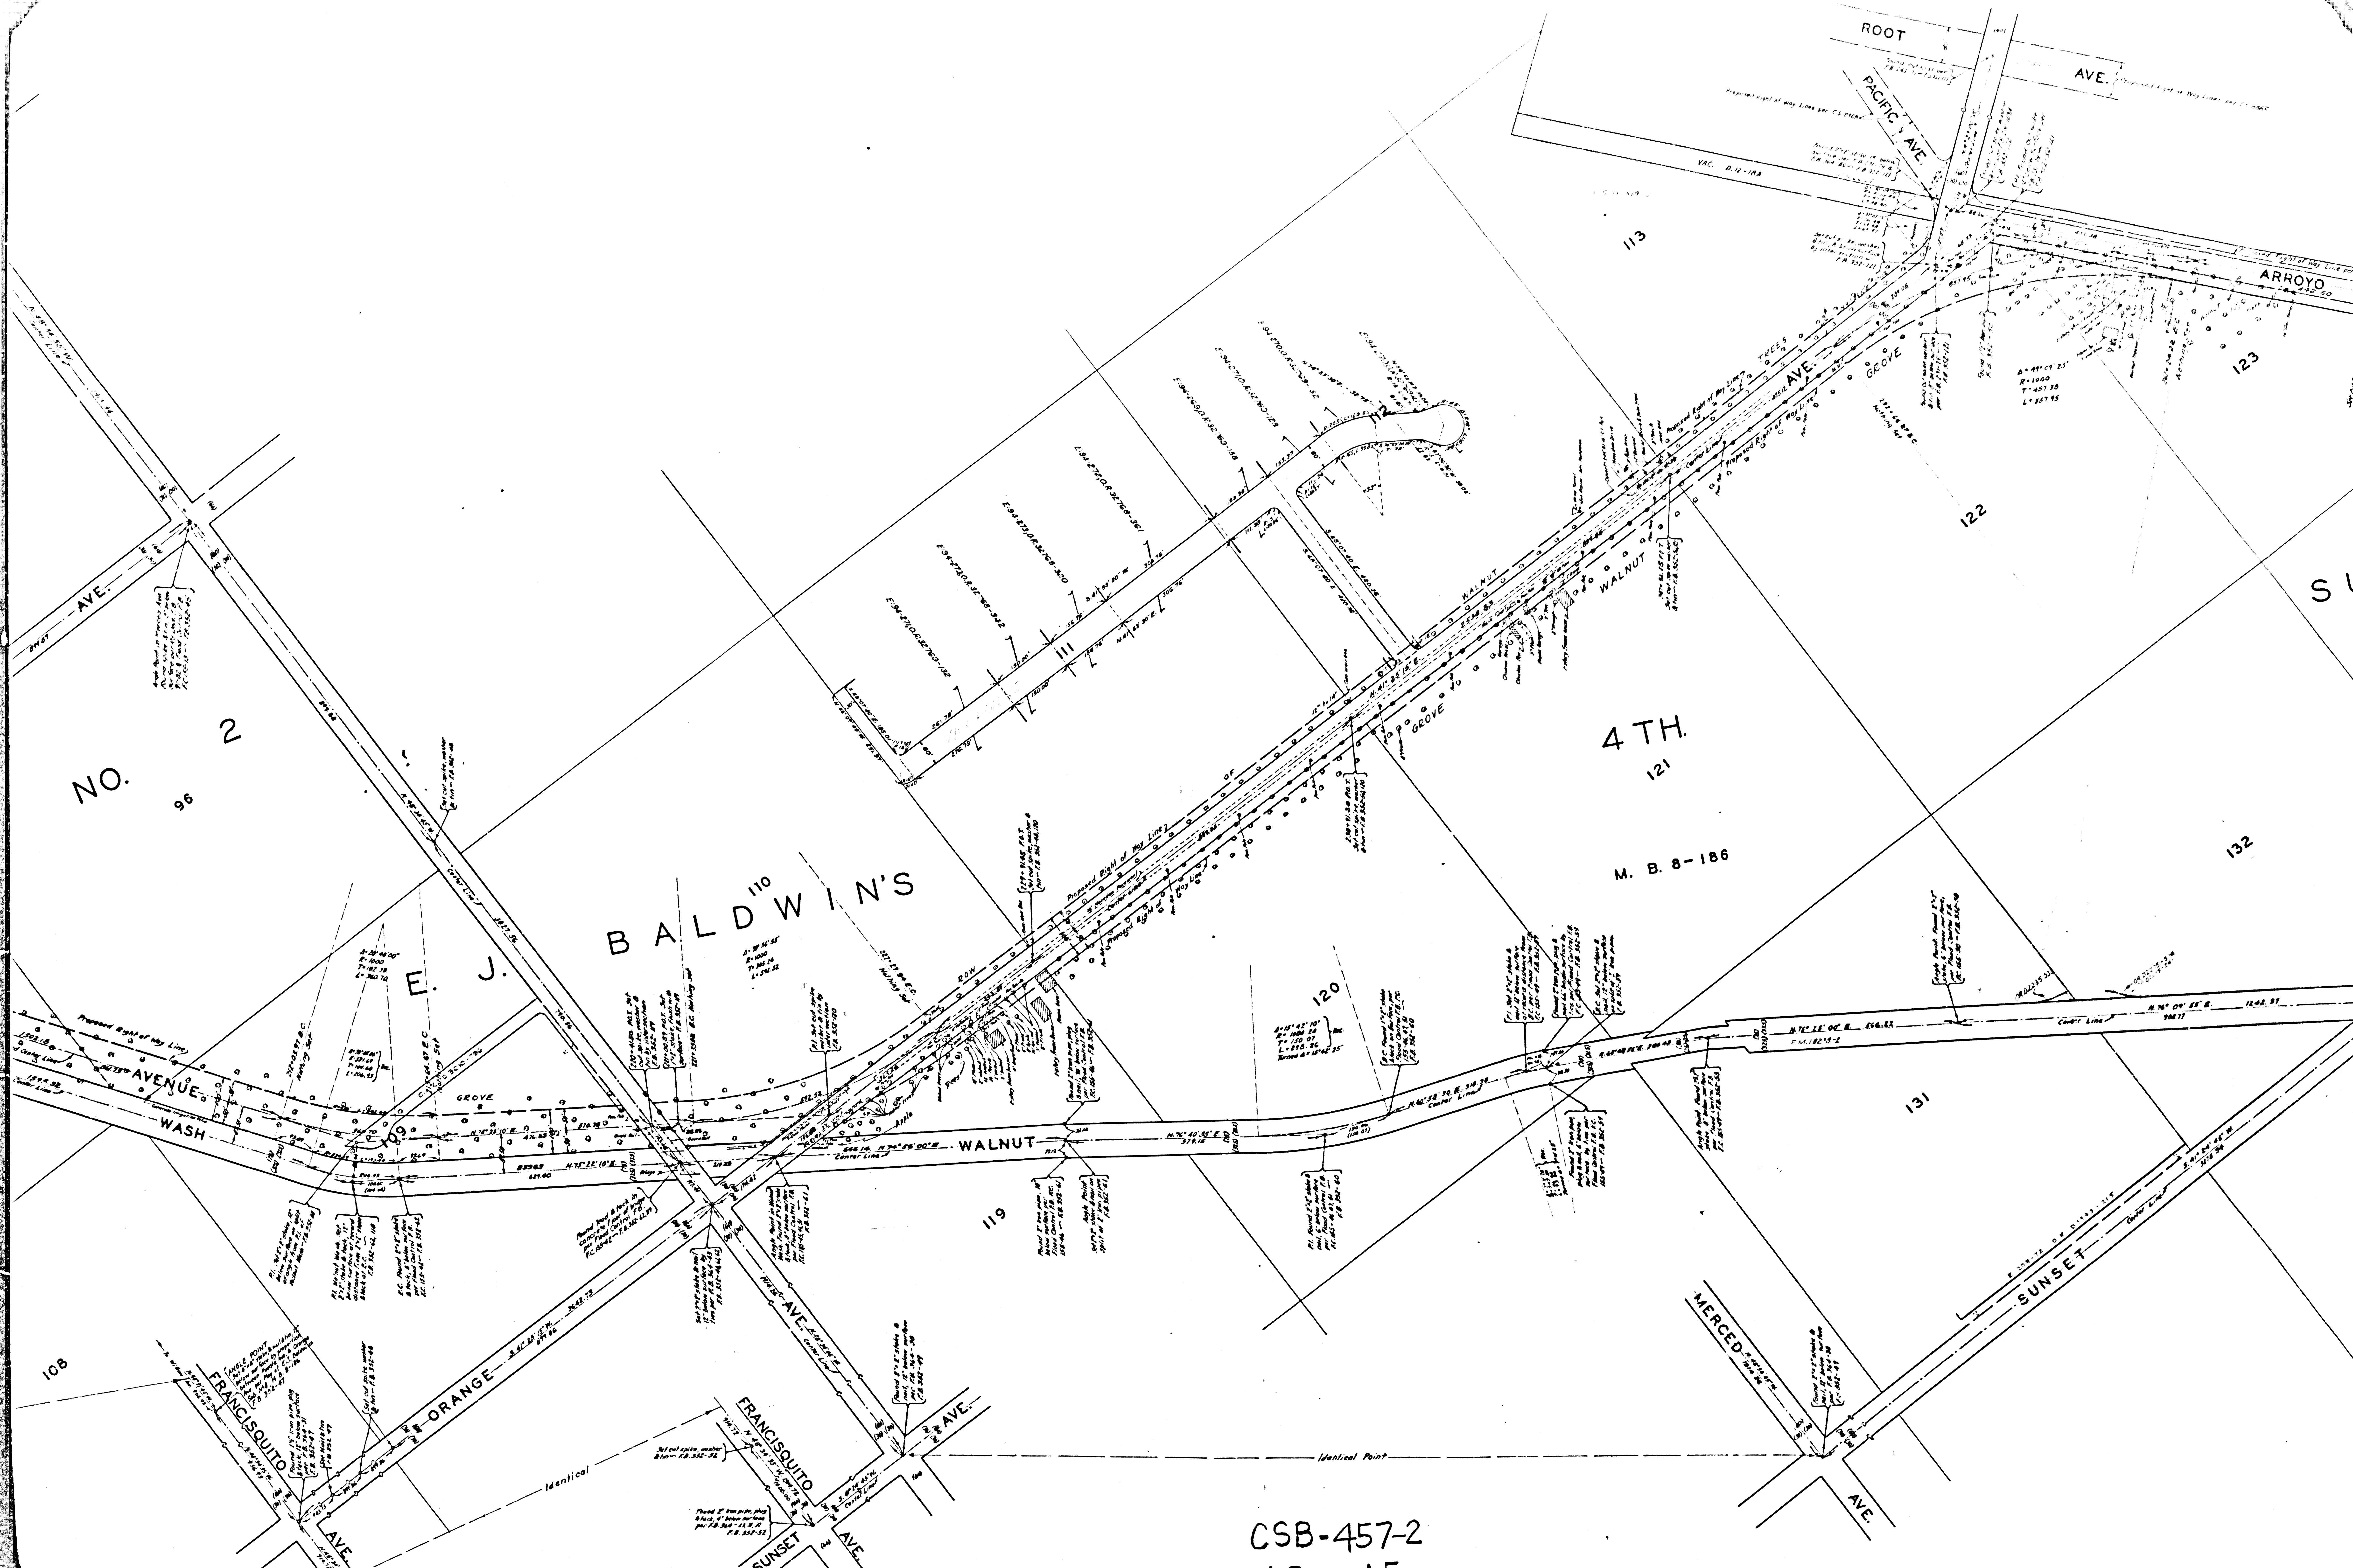

NO. 96

BALDWIN'S

4TH
121

M. B. 8-186

CSB-457-2
A3 OF A5