

M. KELLER
249.89 ACRES

COMPTON

M. KELLER
249.89 ACRES

BOULEVARD

PACIFIC

TRACT No 1874
MB 96-9-10
TOR NCB 27332


CREEK
BOULEVARD

PORTION OF LOT 4
TOR N° EC 43206

TRACT

3626

No
M.B. 40-9697

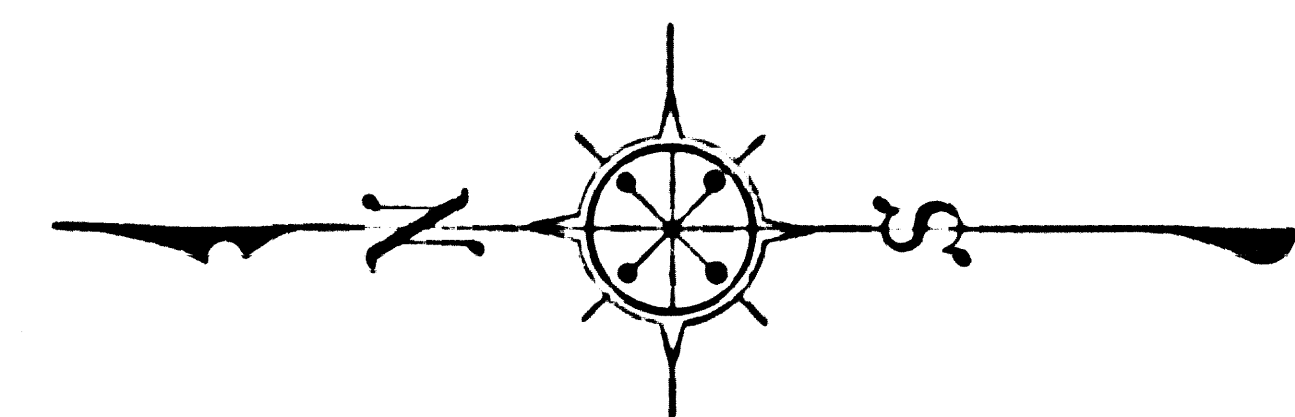

MAP OF
PACIFIC BOULEVARD
FROM

114 TH. STREET

TO

NORTH LINE TRACT N° 7874

M.B. 96-9.10

COUNTY SURVEYORS MAP N° B-459
SHEET NO. 2 OF 2 SHEETS
SCALE - 1 INCH = 50 FT.

ACQUISITION AND IMPROVEMENT DISTRICT N° 264.
WORK ORDER N° 4264.

JEROCKHOLD-COUNTY SURVEYOR
SURVEYED - AUG 1929 - AUG. 1930.

SURVEYED UNDER INSTRUCTIONS OF THE
BOARD OF SUPERVISORS PER ORDER DATED
MAY 13 1928.

BEARINGS ARE BASED ON THE BEARING OF
COMPTON CREEK PER CS.B-181-1.

F.B. 275-118-185.

F.B. 356-31-88.

FIELD WORK BY H.S. JOHNSON.

F.S.M. NEAL.


OFFICE WORK BY K.V. MORIN.

CHECKED BY HUM. HIGGINS.

544 26

CSB-459-2

A1 OF A3

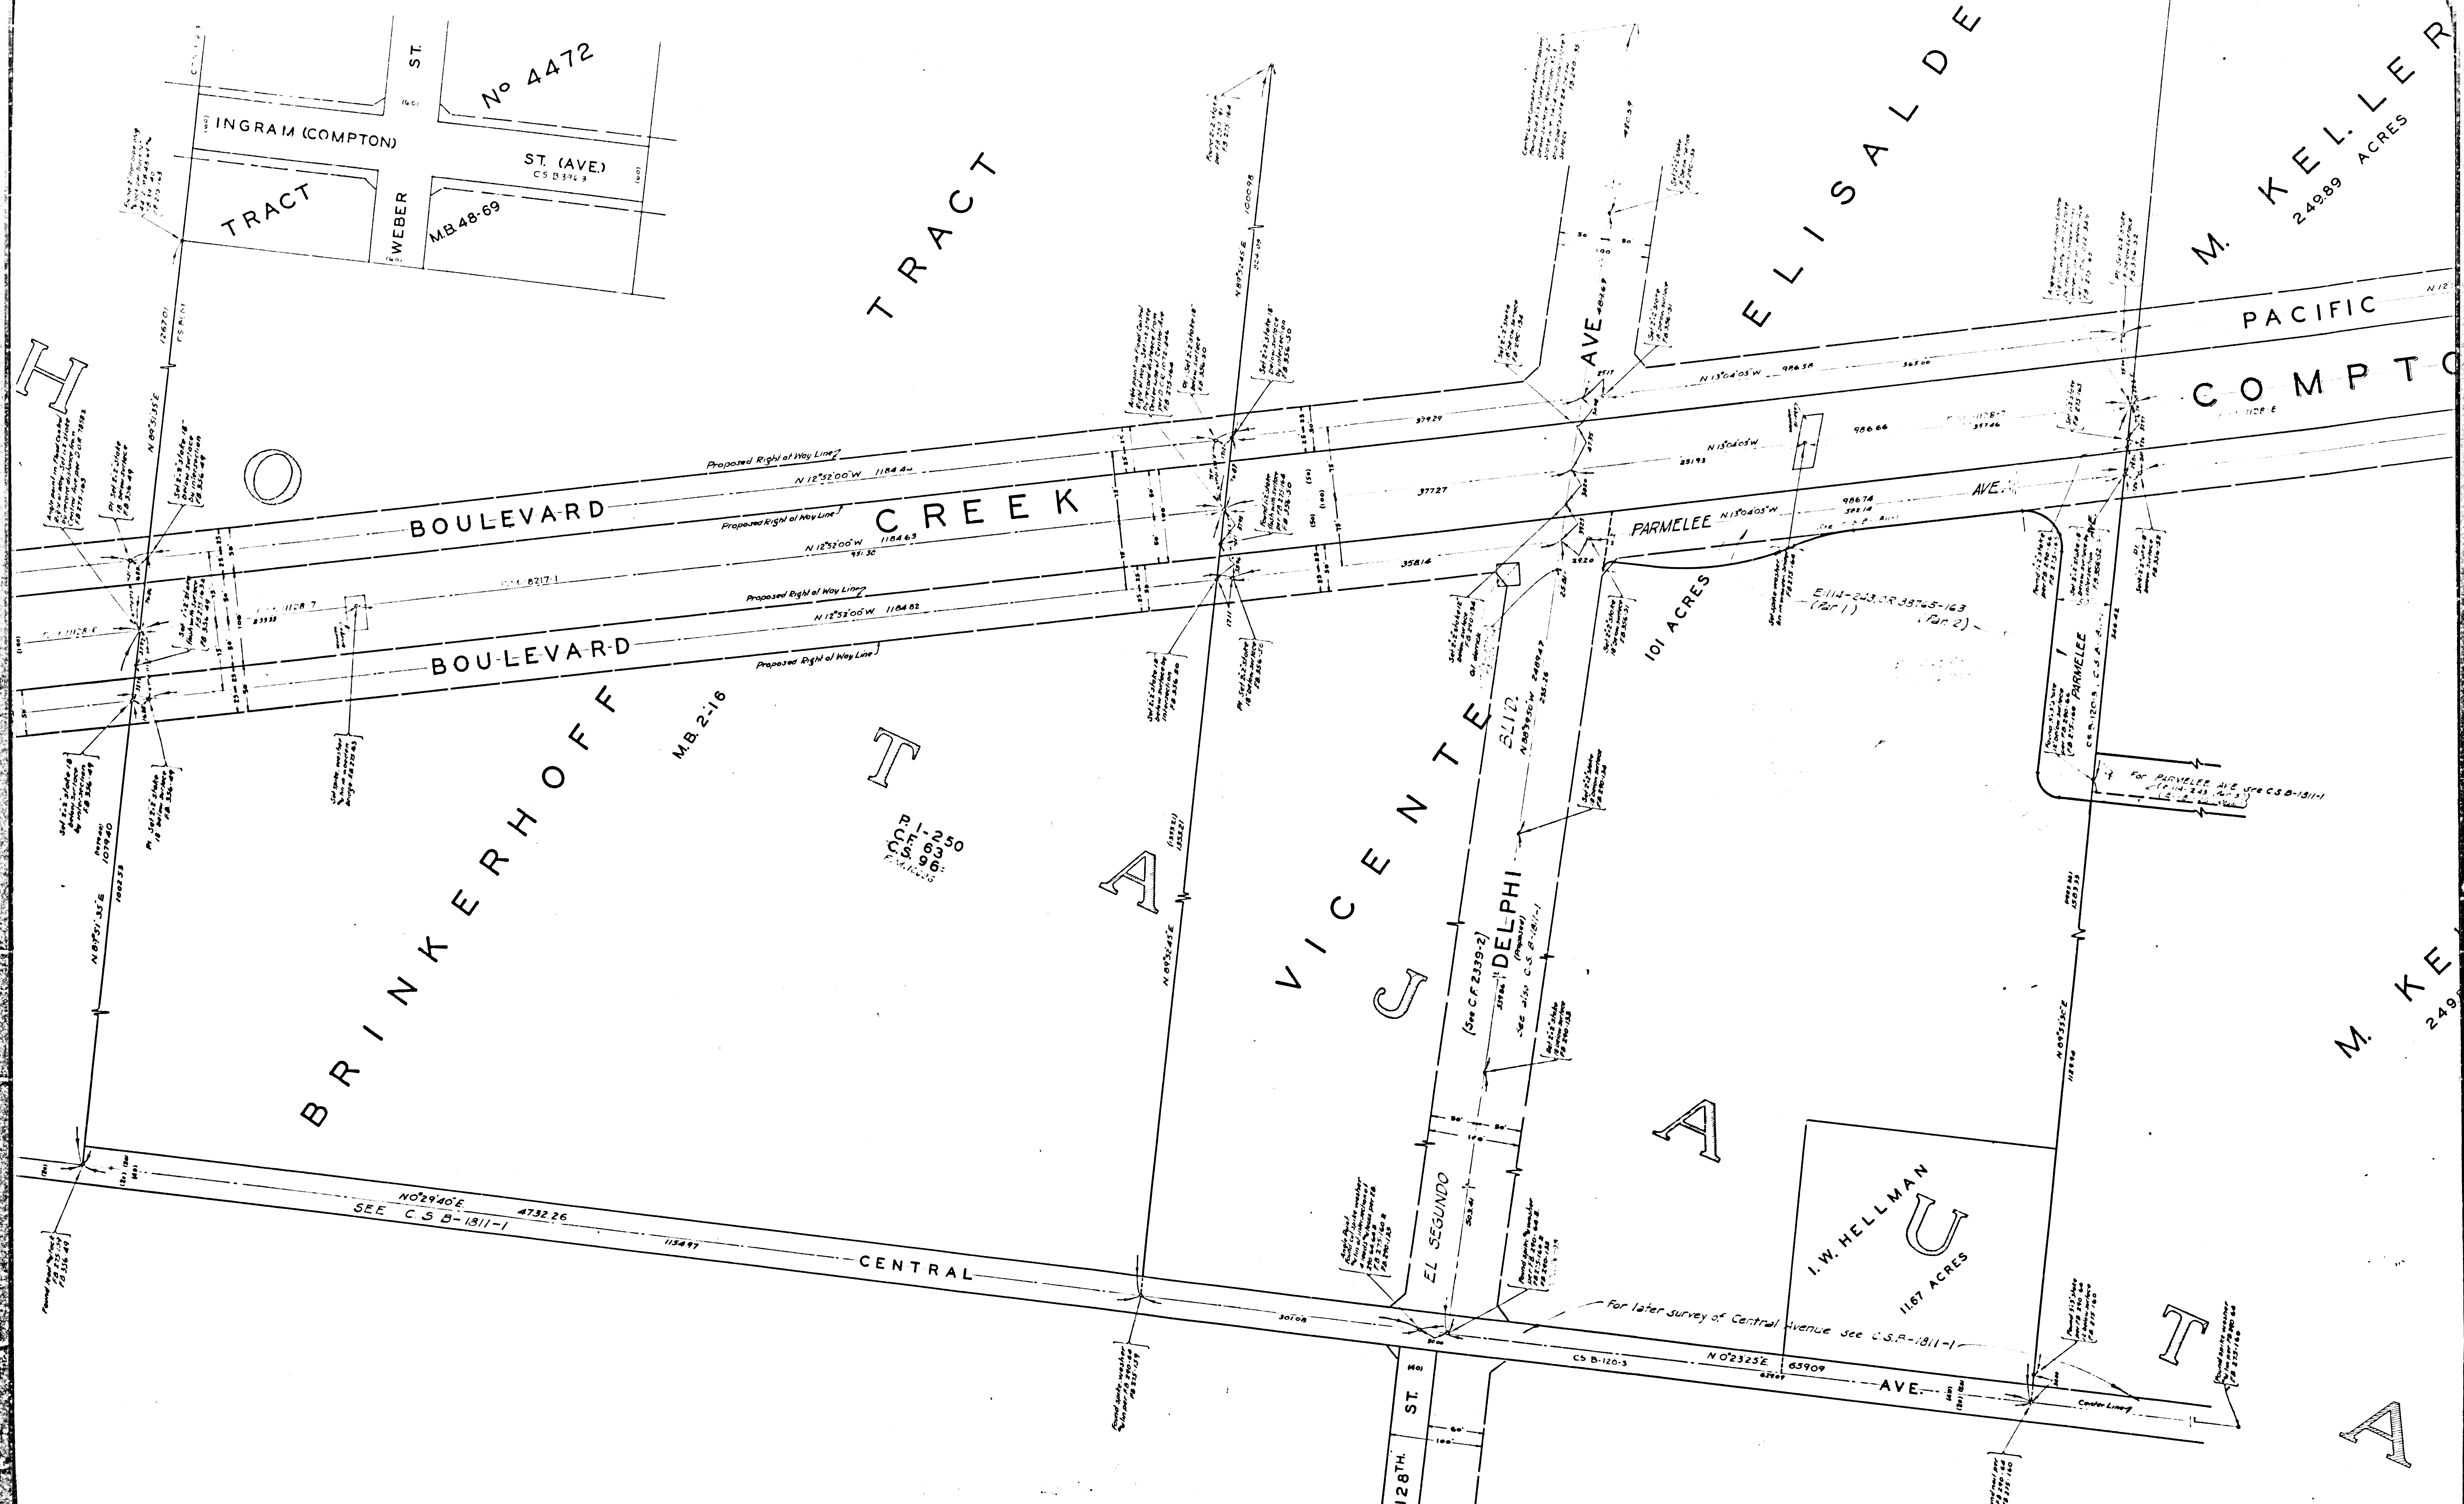

CSB-459-2
A2 OF A3

