


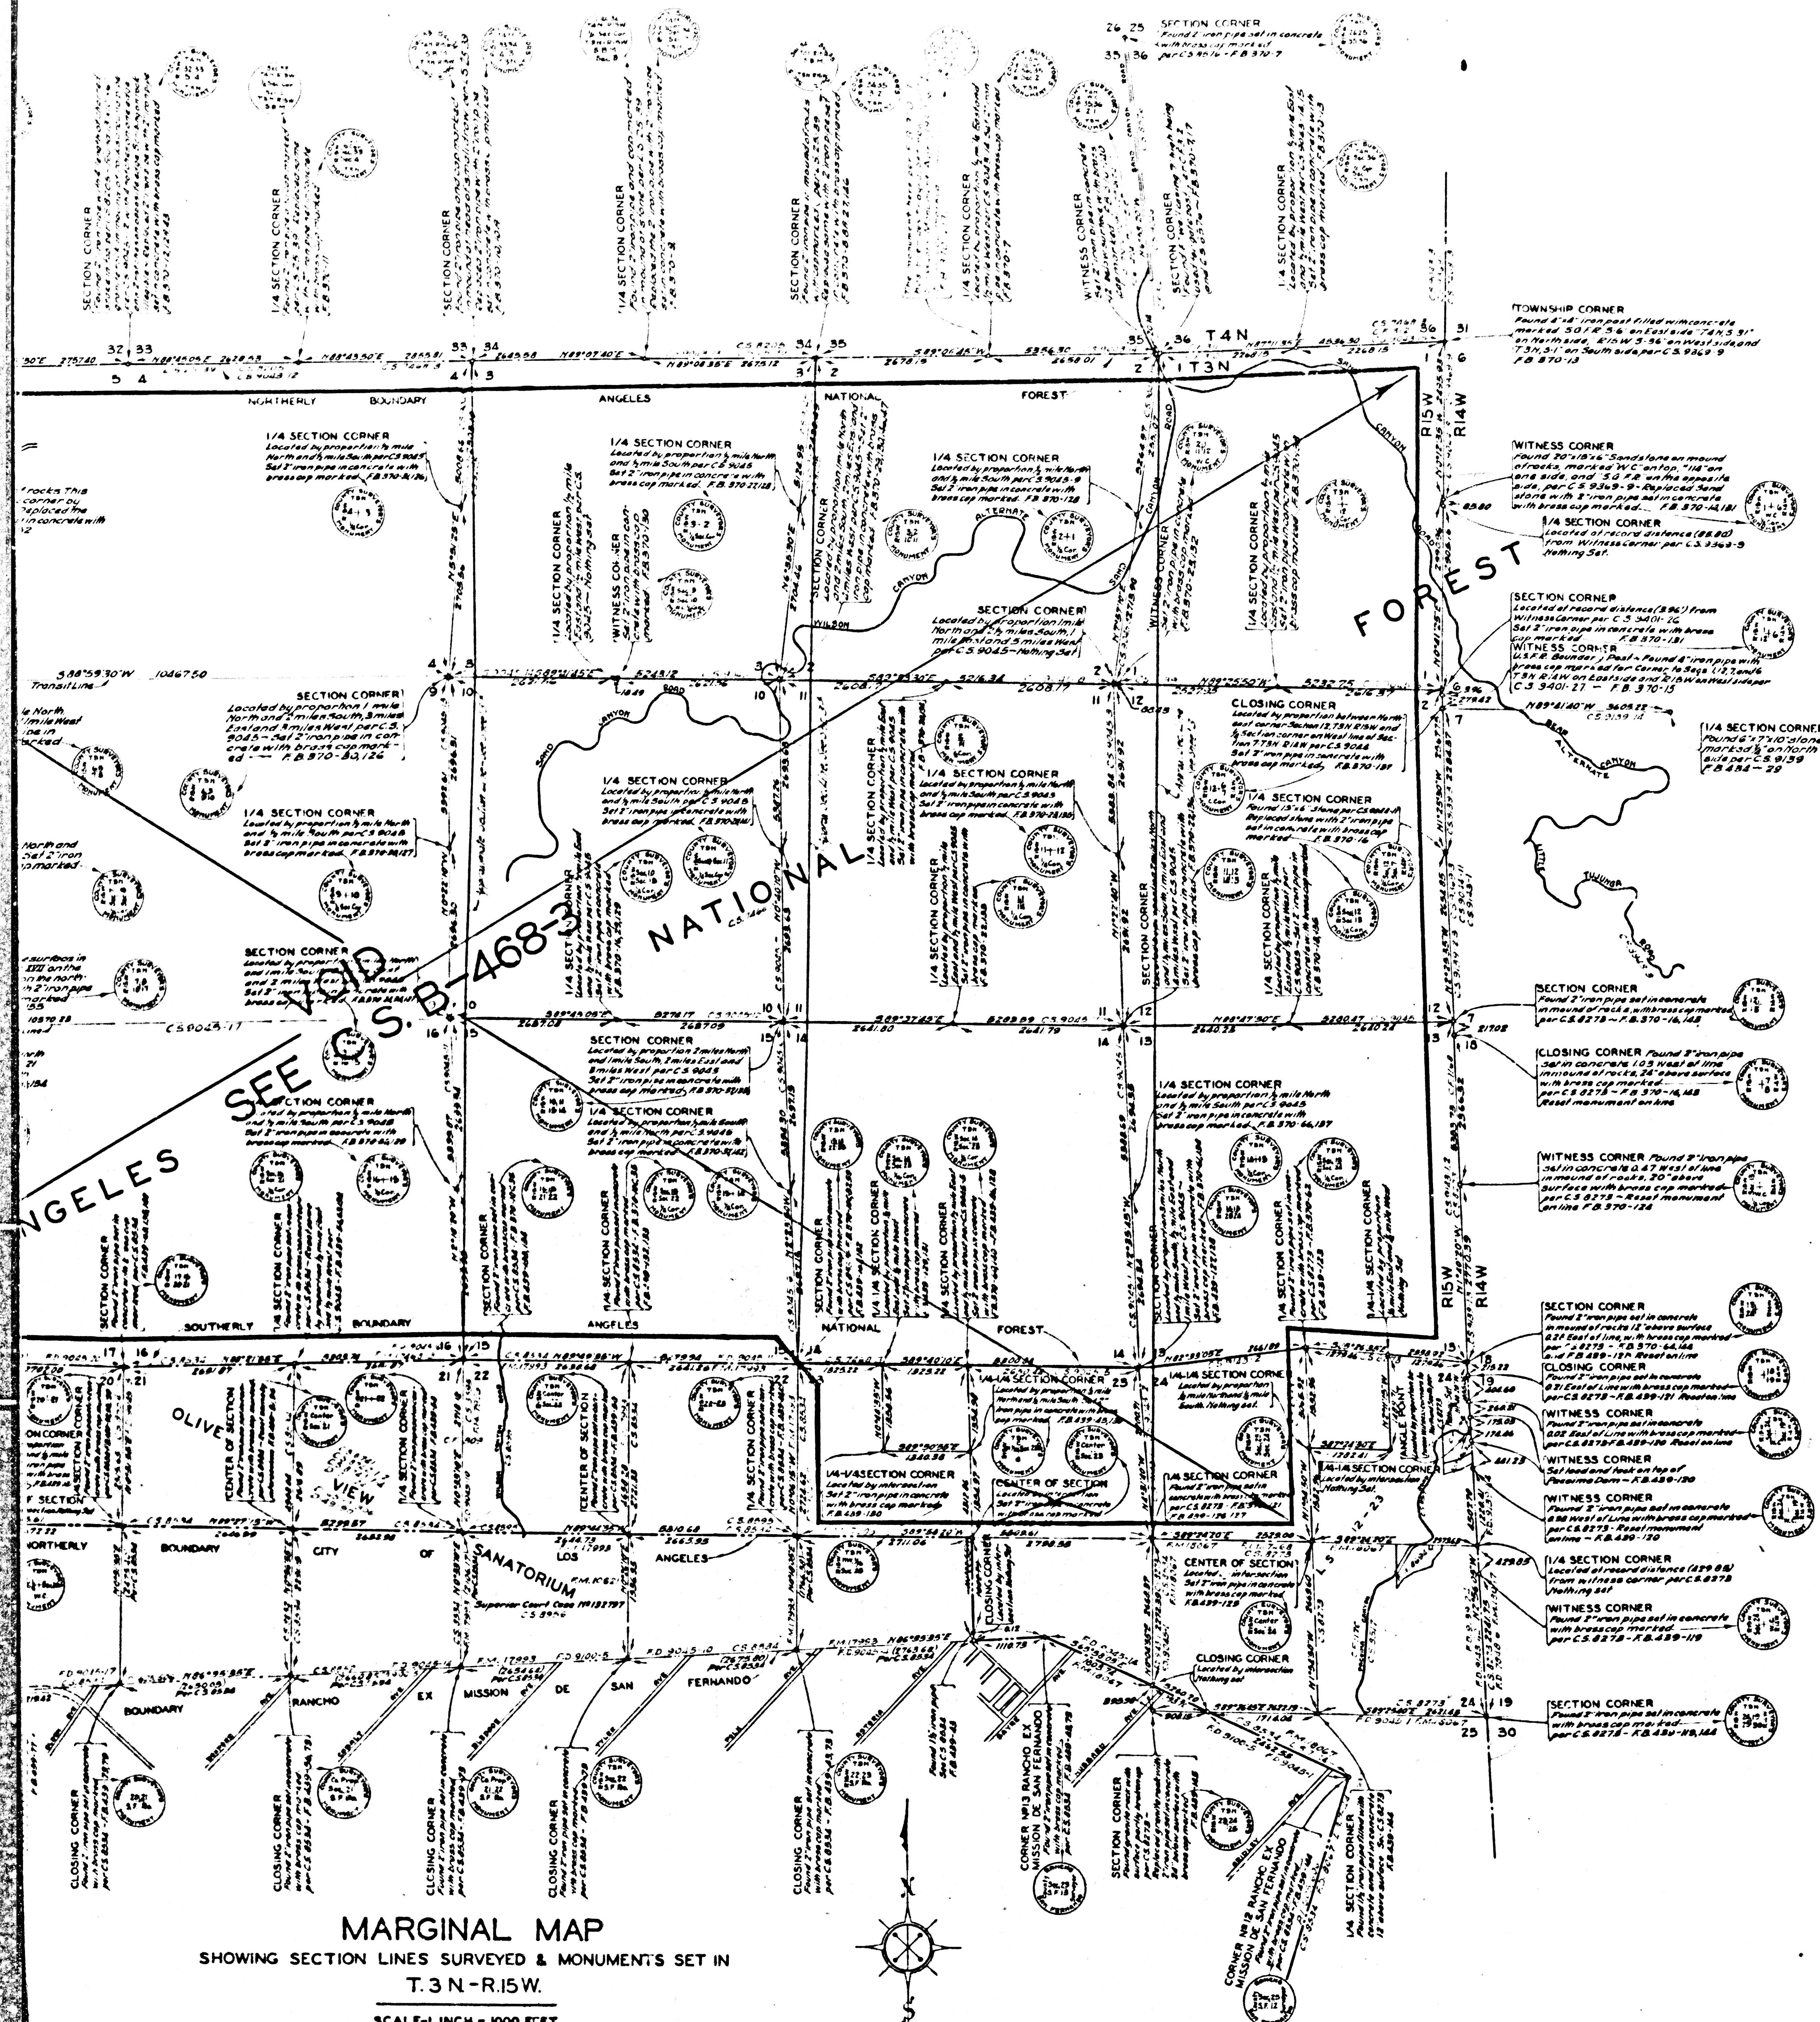


MAP OF
SAND CANYON ROAD
 (BEAR CANYON ALTERNATE LINE)
 FROM
 WEST LINE OF SECTION 36 T4N R15W S.B.M.
 TO
 LITTLE TUJUNGA ROAD
 COUNTY SURVEYORS MAP NO. B-468
 SHEET NO. 1 OF 3 SHEETS
 SCALE - 1 INCH = 100 FEET

JEROME HOLD - COUNTY SURVEYOR
 SURVEYED MAY 1928 TO JUNE 1936
 SURVEYED UNDER INSTRUCTIONS OF THE BOARD
 OF SUPERVISORS PER ORDER DATED MAY 9, 1927
 BEARINGS ARE BASED ON SOLAR
 OBSERVATION PER F.B. 370-68
 F.B. 370-10219 & F.B. 434-1 TO 63.
 FIELD WORK BY W.M. HOLMES
 OFFICE WORK BY O.L. PACK
 F.R. WALLICH
 W.H. KRELLE
 D.M. FINLEY
 CHECKED BY

THE DATA SHOWN WITHIN THE RED
 BORDER LINES ON THE SECTION LINE
 MAP IS VOID. FOR ADOPTED SECTION
 LINES AND CORNERS IN THAT AREA
 SEE C.S. B-468-3. THE MONUMENTS
 SHOWN ON THIS SHEET WERE RE-
 MOVED AND RESET IN THE POSITIONS
 SHOWN ON C.S. B-468-3 DEC 1935
 TO MAY 1936.

FOR CROSS SECTIONS SEE C.S. B-470 - SHEETS 1-37
 FOR PROFILE SEE C.S. B-469 - SHEETS 1-4

CSB-468-1
 A1 OF A5

 

NATIONAL
C.S. 7468-3

ANGELLES

FOREST

MARGINAL MAP
NOT DRAWN TO SCALE

MARGINAL MAP
SHOWING PROPOSED STORM DRAIN EASEMENT
SCALE: 1" = 30'
F.D. 859-133



CSB-468-1
A4 OF A5



CSB-468-
A50F A5


NATIONAL
C.S. 7468-3

THIS SURVEY ABANDONED BY
COUNTY SURVEYOR DECEMBER 1912
FOR LATER SURVEY SEE
MARGINAL MAP TO THE RIGHT.

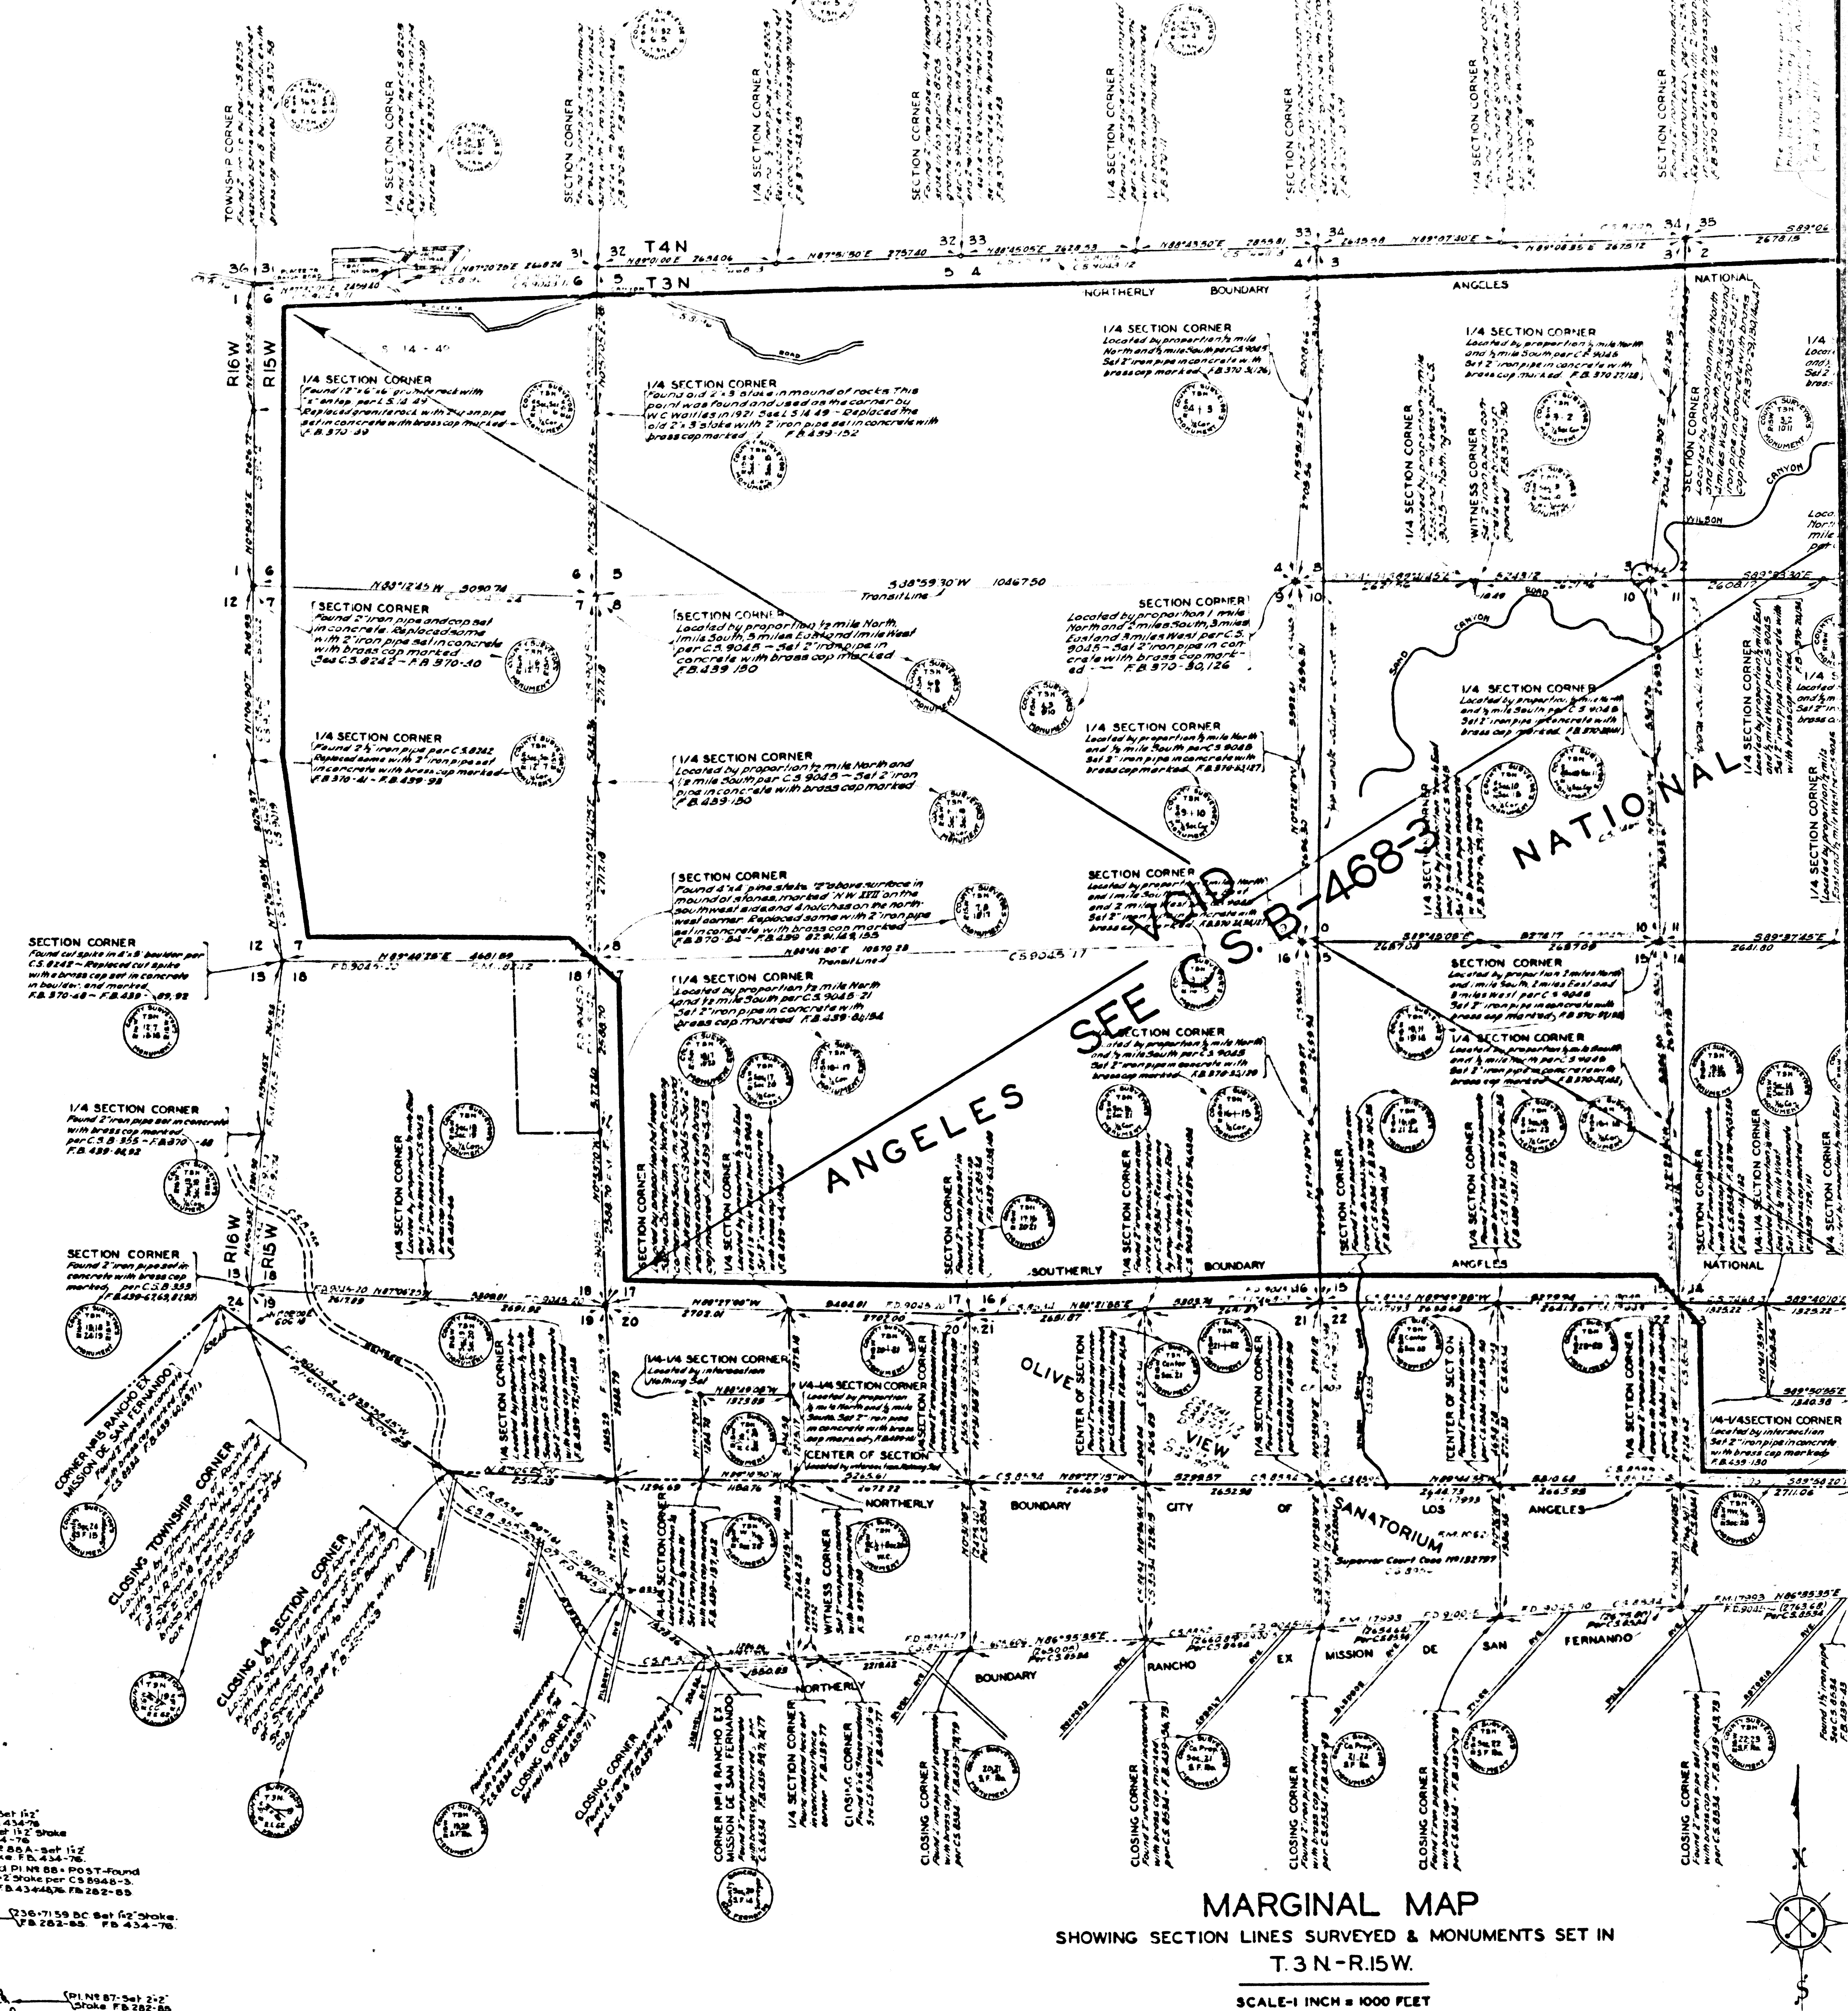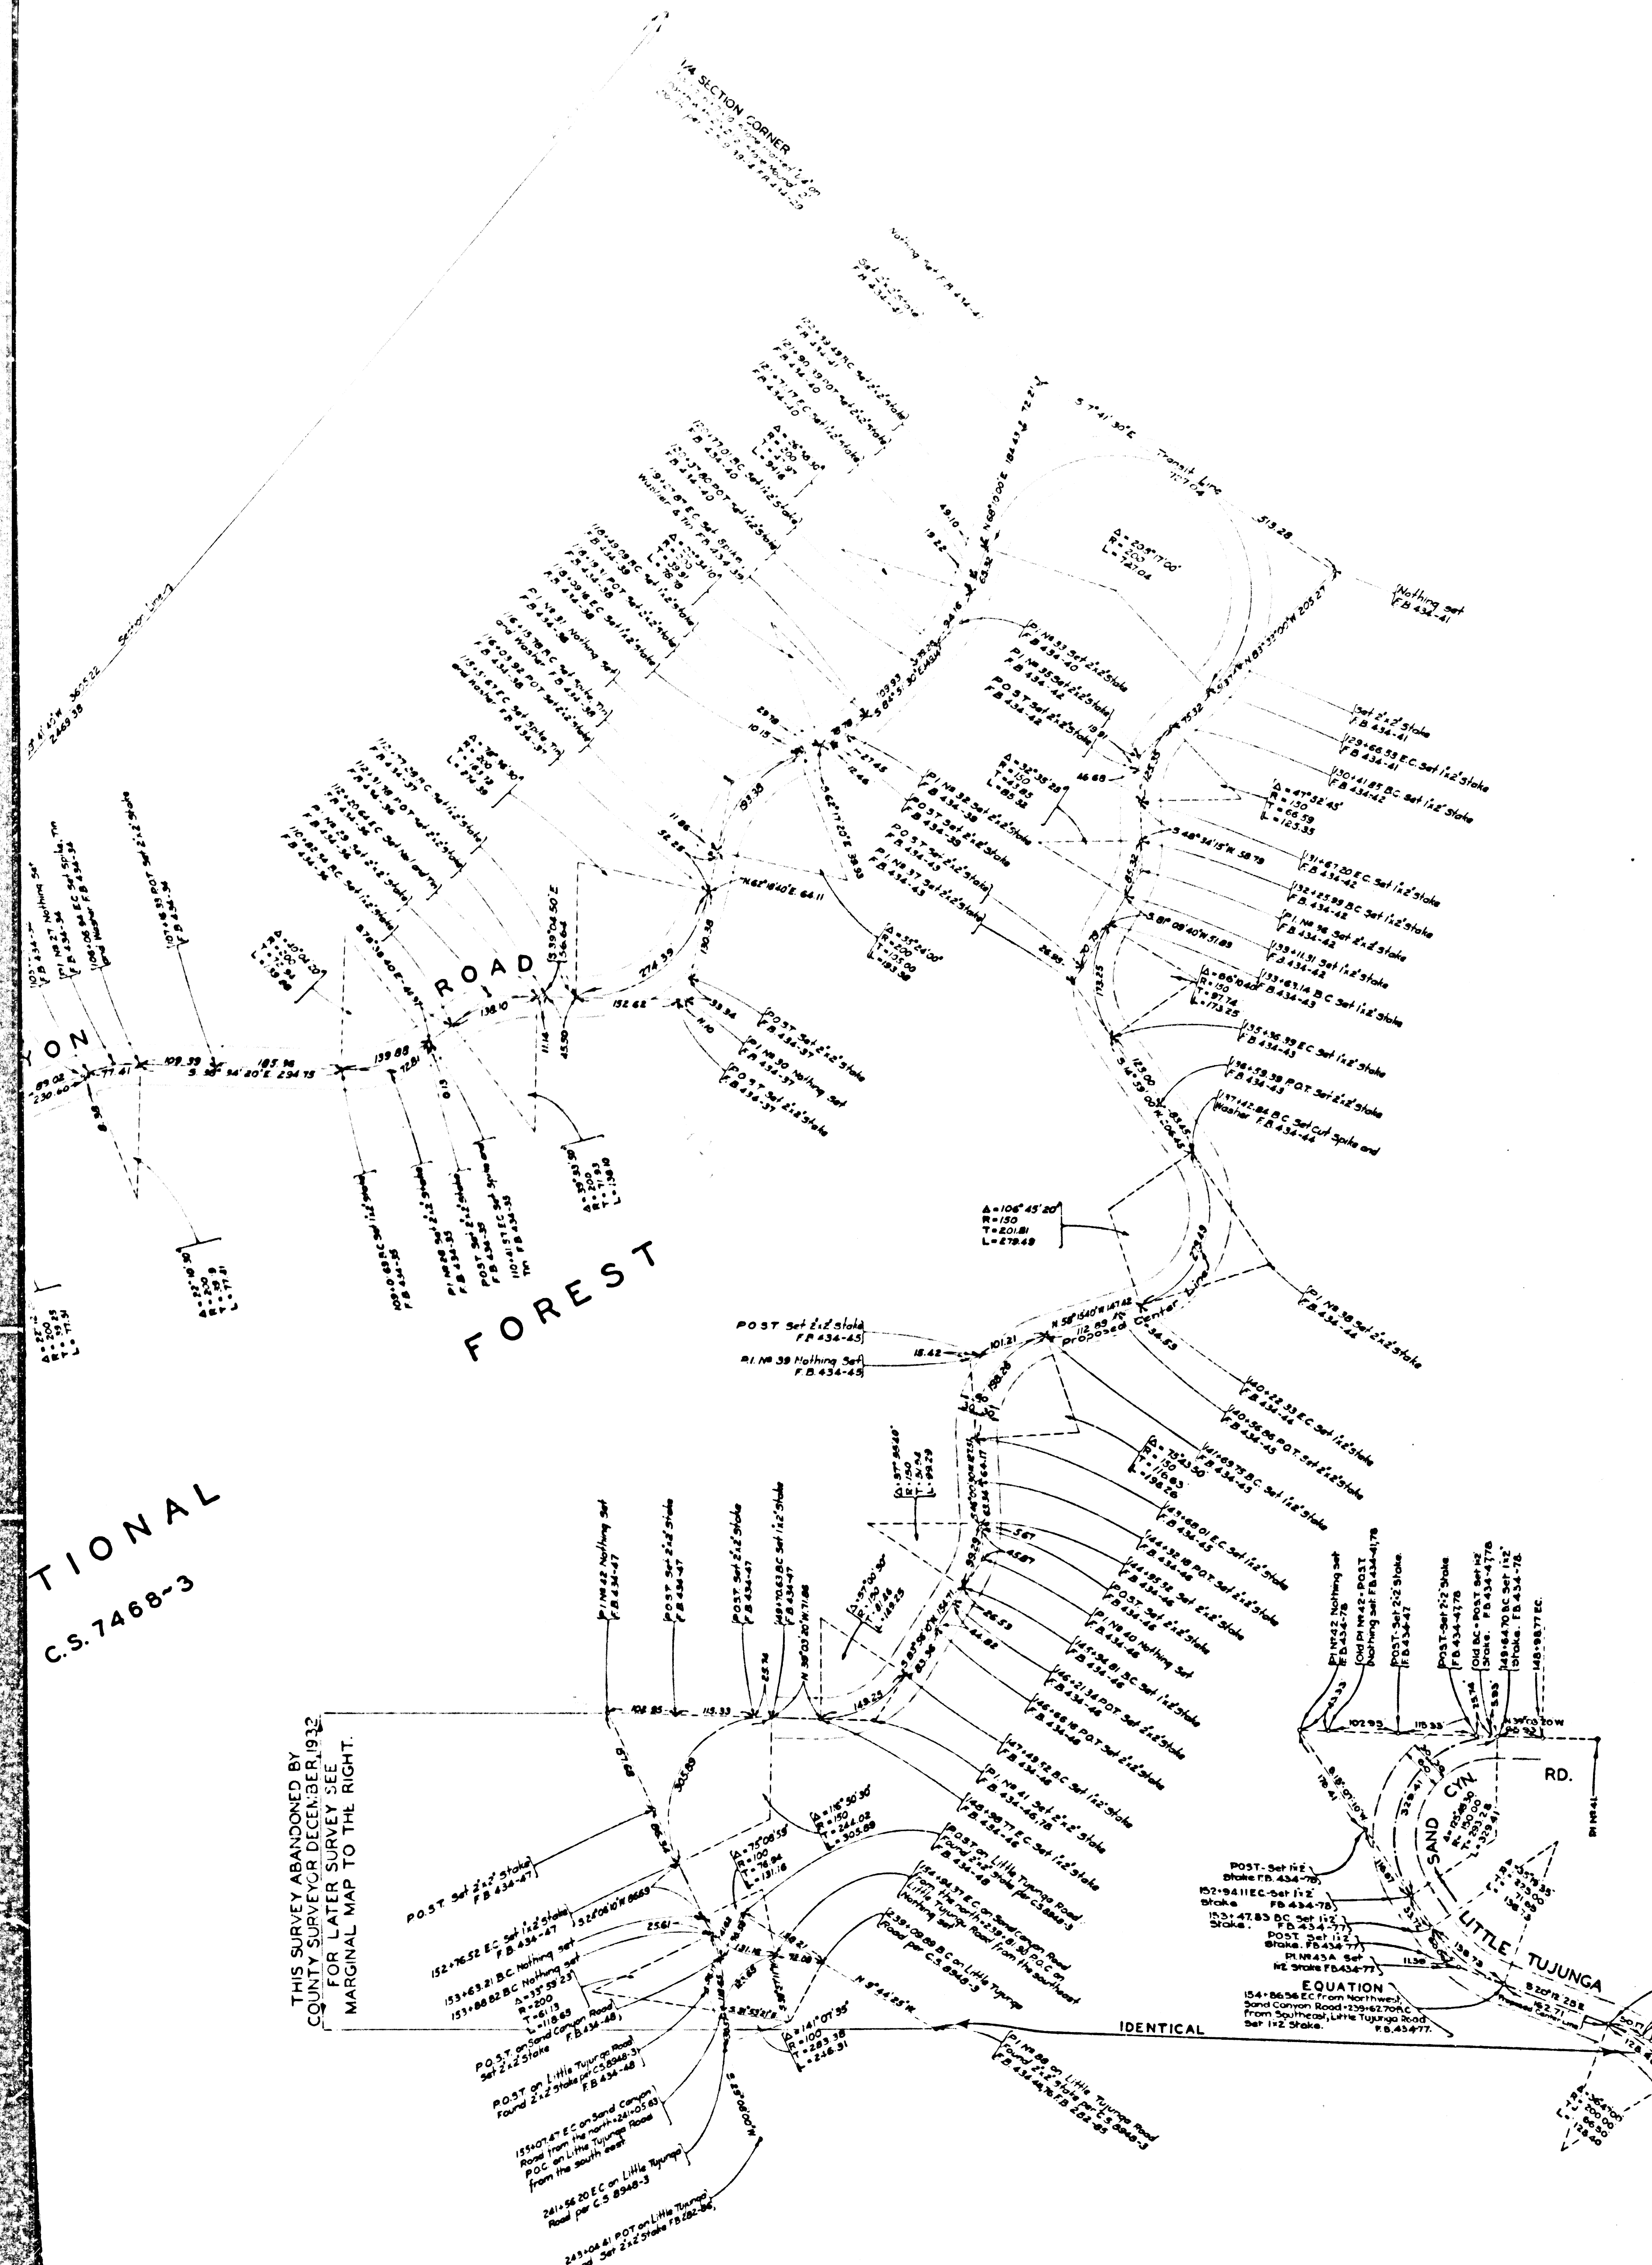

MARGINAL MAP
SHOWING SECTION LINES SURVEYED & MONUMENTS SET IN
T.3 N.-R.15 W.
SCALE-1 INCH = 1000 FEET

CSB-468-1
A2 OF A5

 

FOREST

13N R14W
13N R15W

SAND

CANYON

ROAD

FOREST

ANGELES

NATIONAL
C.S. 7468-3

CSB-468-1
A30FA5

THIS SURVEY ABANDONED BY
COUNTY SURVEYOR DECEMBER 1932
FOR LATER SURVEY SEE
MARGINAL MAP TO THE RIGHT.