
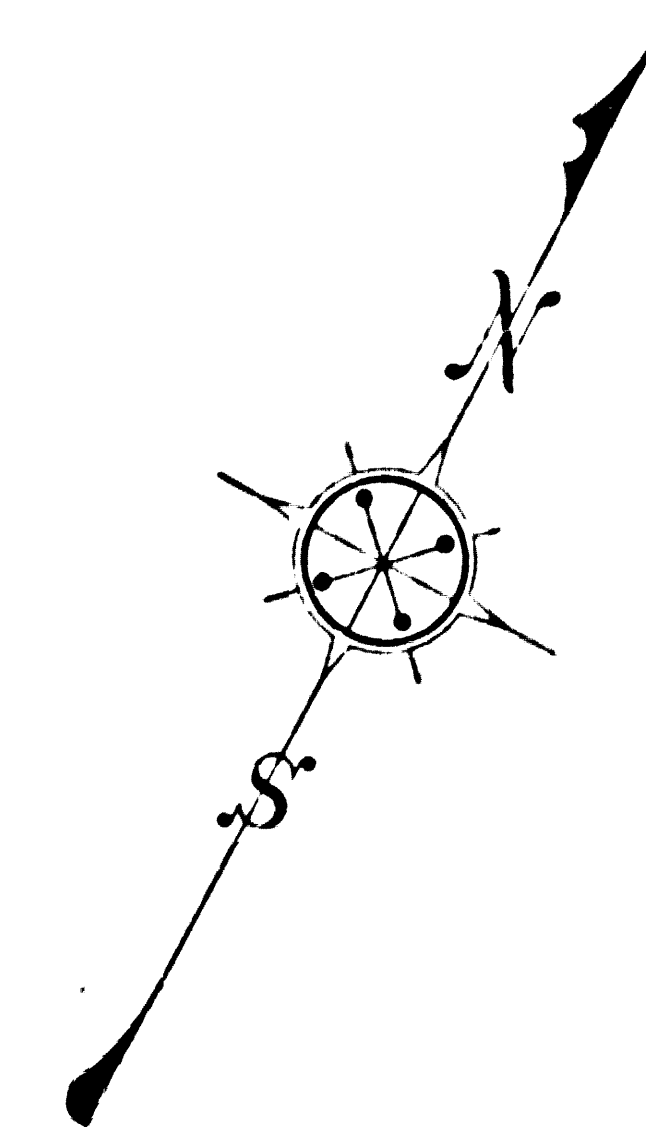


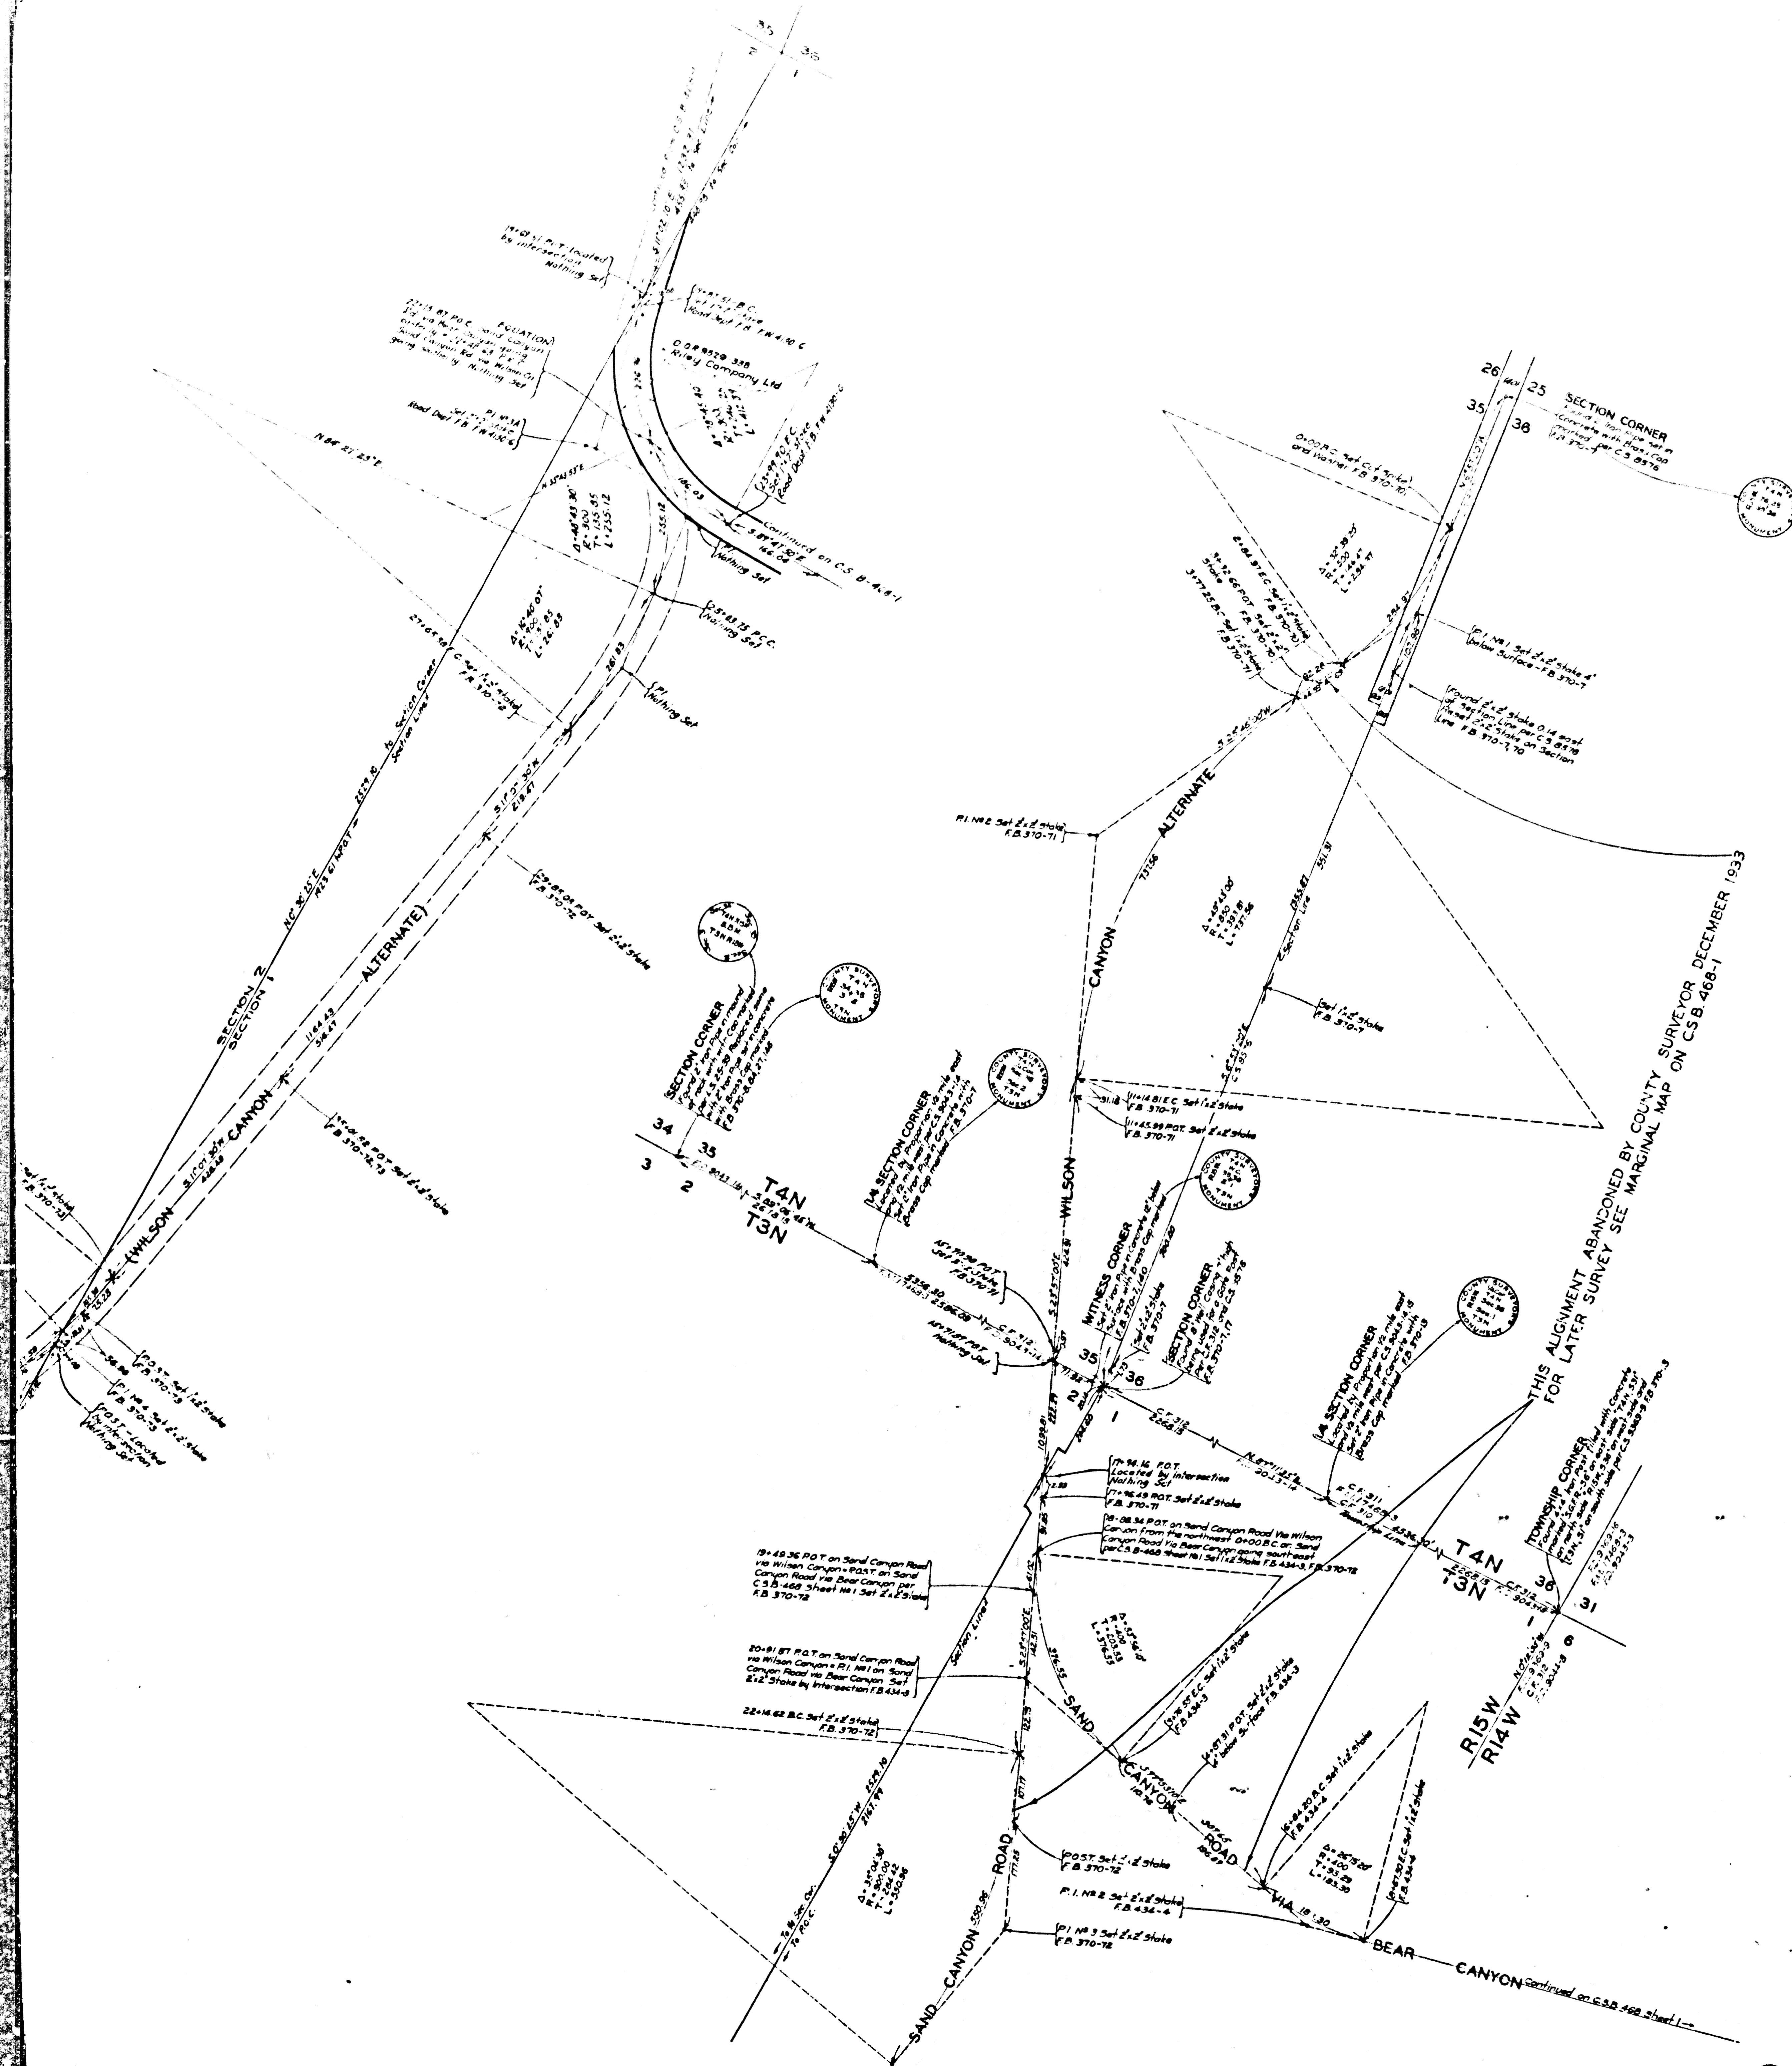

MAP OF
SAND CANYON ROAD
 (WILSON CANYON ALTERNATE LINE)
 FROM
 WEST LINE OF SECTION 36 T4N R15W S.B.M.
 TO
 S.W 1/4 OF SECTION 10 T3N R15W S.B.M.

COUNTY SURVEYORS MAP NO. B-468

SHEET NO. 2 OF 3 SHEETS

SCALE - 1 INCH = 100 FEET

JOB NUMBER 7738

J.E. ROCKHOLD - COUNTY SURVEYOR

SURVEYED MAY 1928 TO JUNE 1936

SURVEYED UNDER INSTRUCTIONS OF THE BOARD
 OF SUPERVISORS PER ORDER DATED MAY 9, 1927

BEARINGS ARE BASED ON SOLAR

OBSERVATION PER F.B. 370-68

F.B. 370-1 TO 203

FIELD WORK BY... W.M. HOLMES

OFFICE WORK BY... O.L. PACK

F.R. WALLICH

CHECKED BY... D.M. FINLEY

11 M 234-157

INDEX-62 234-157


FOR SECTION LINES SEE C.S. B-468 - SHEET 3.

FOR PROFILE SEE C.S. B-469 - SHEETS 1-4.

FOR CROSS SECTIONS SEE C.S. B-470 - SHEETS 1-37.


CSB-468-2
 A1 OF A4

SHEET NO. 5 OF 3 SHEETS
 COUNTY SURVEYORS MAP NO. B-468

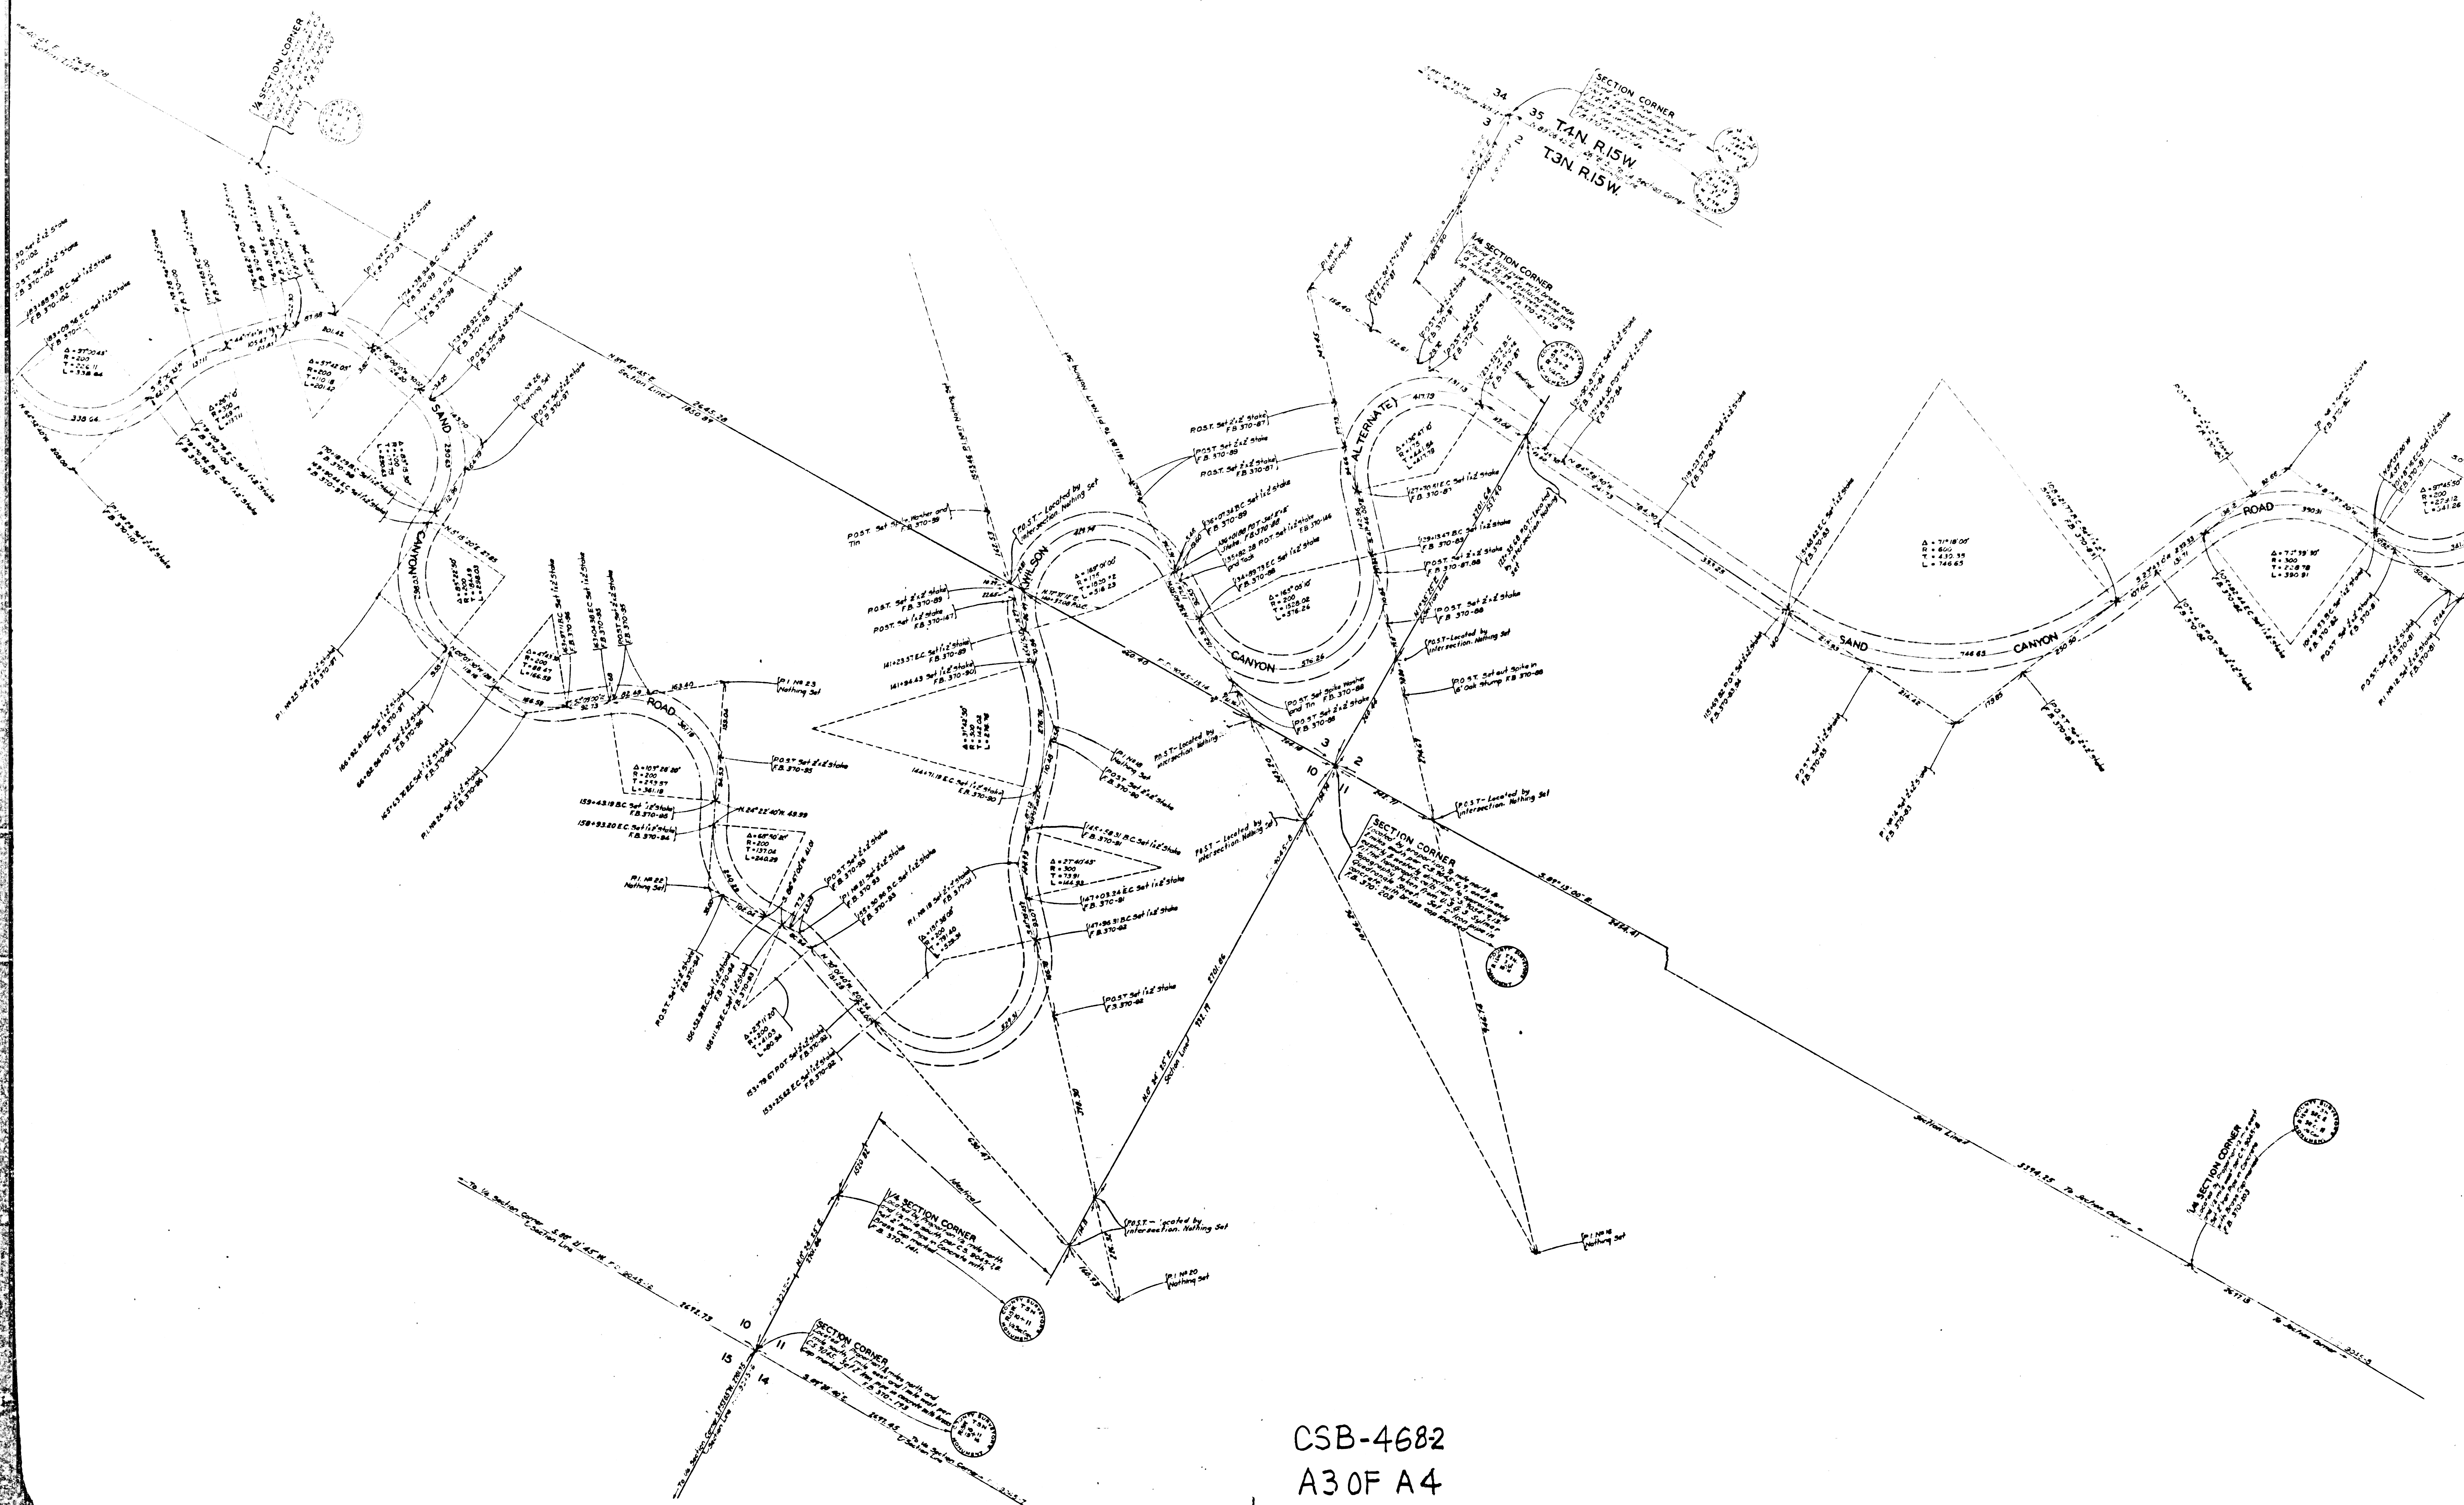


COUNTY SURVEYORS MAP NO. B-468

SHEET NO. 3 OF 3 SHEETS
COUNTY SURVEYORS MAP NO. B-468

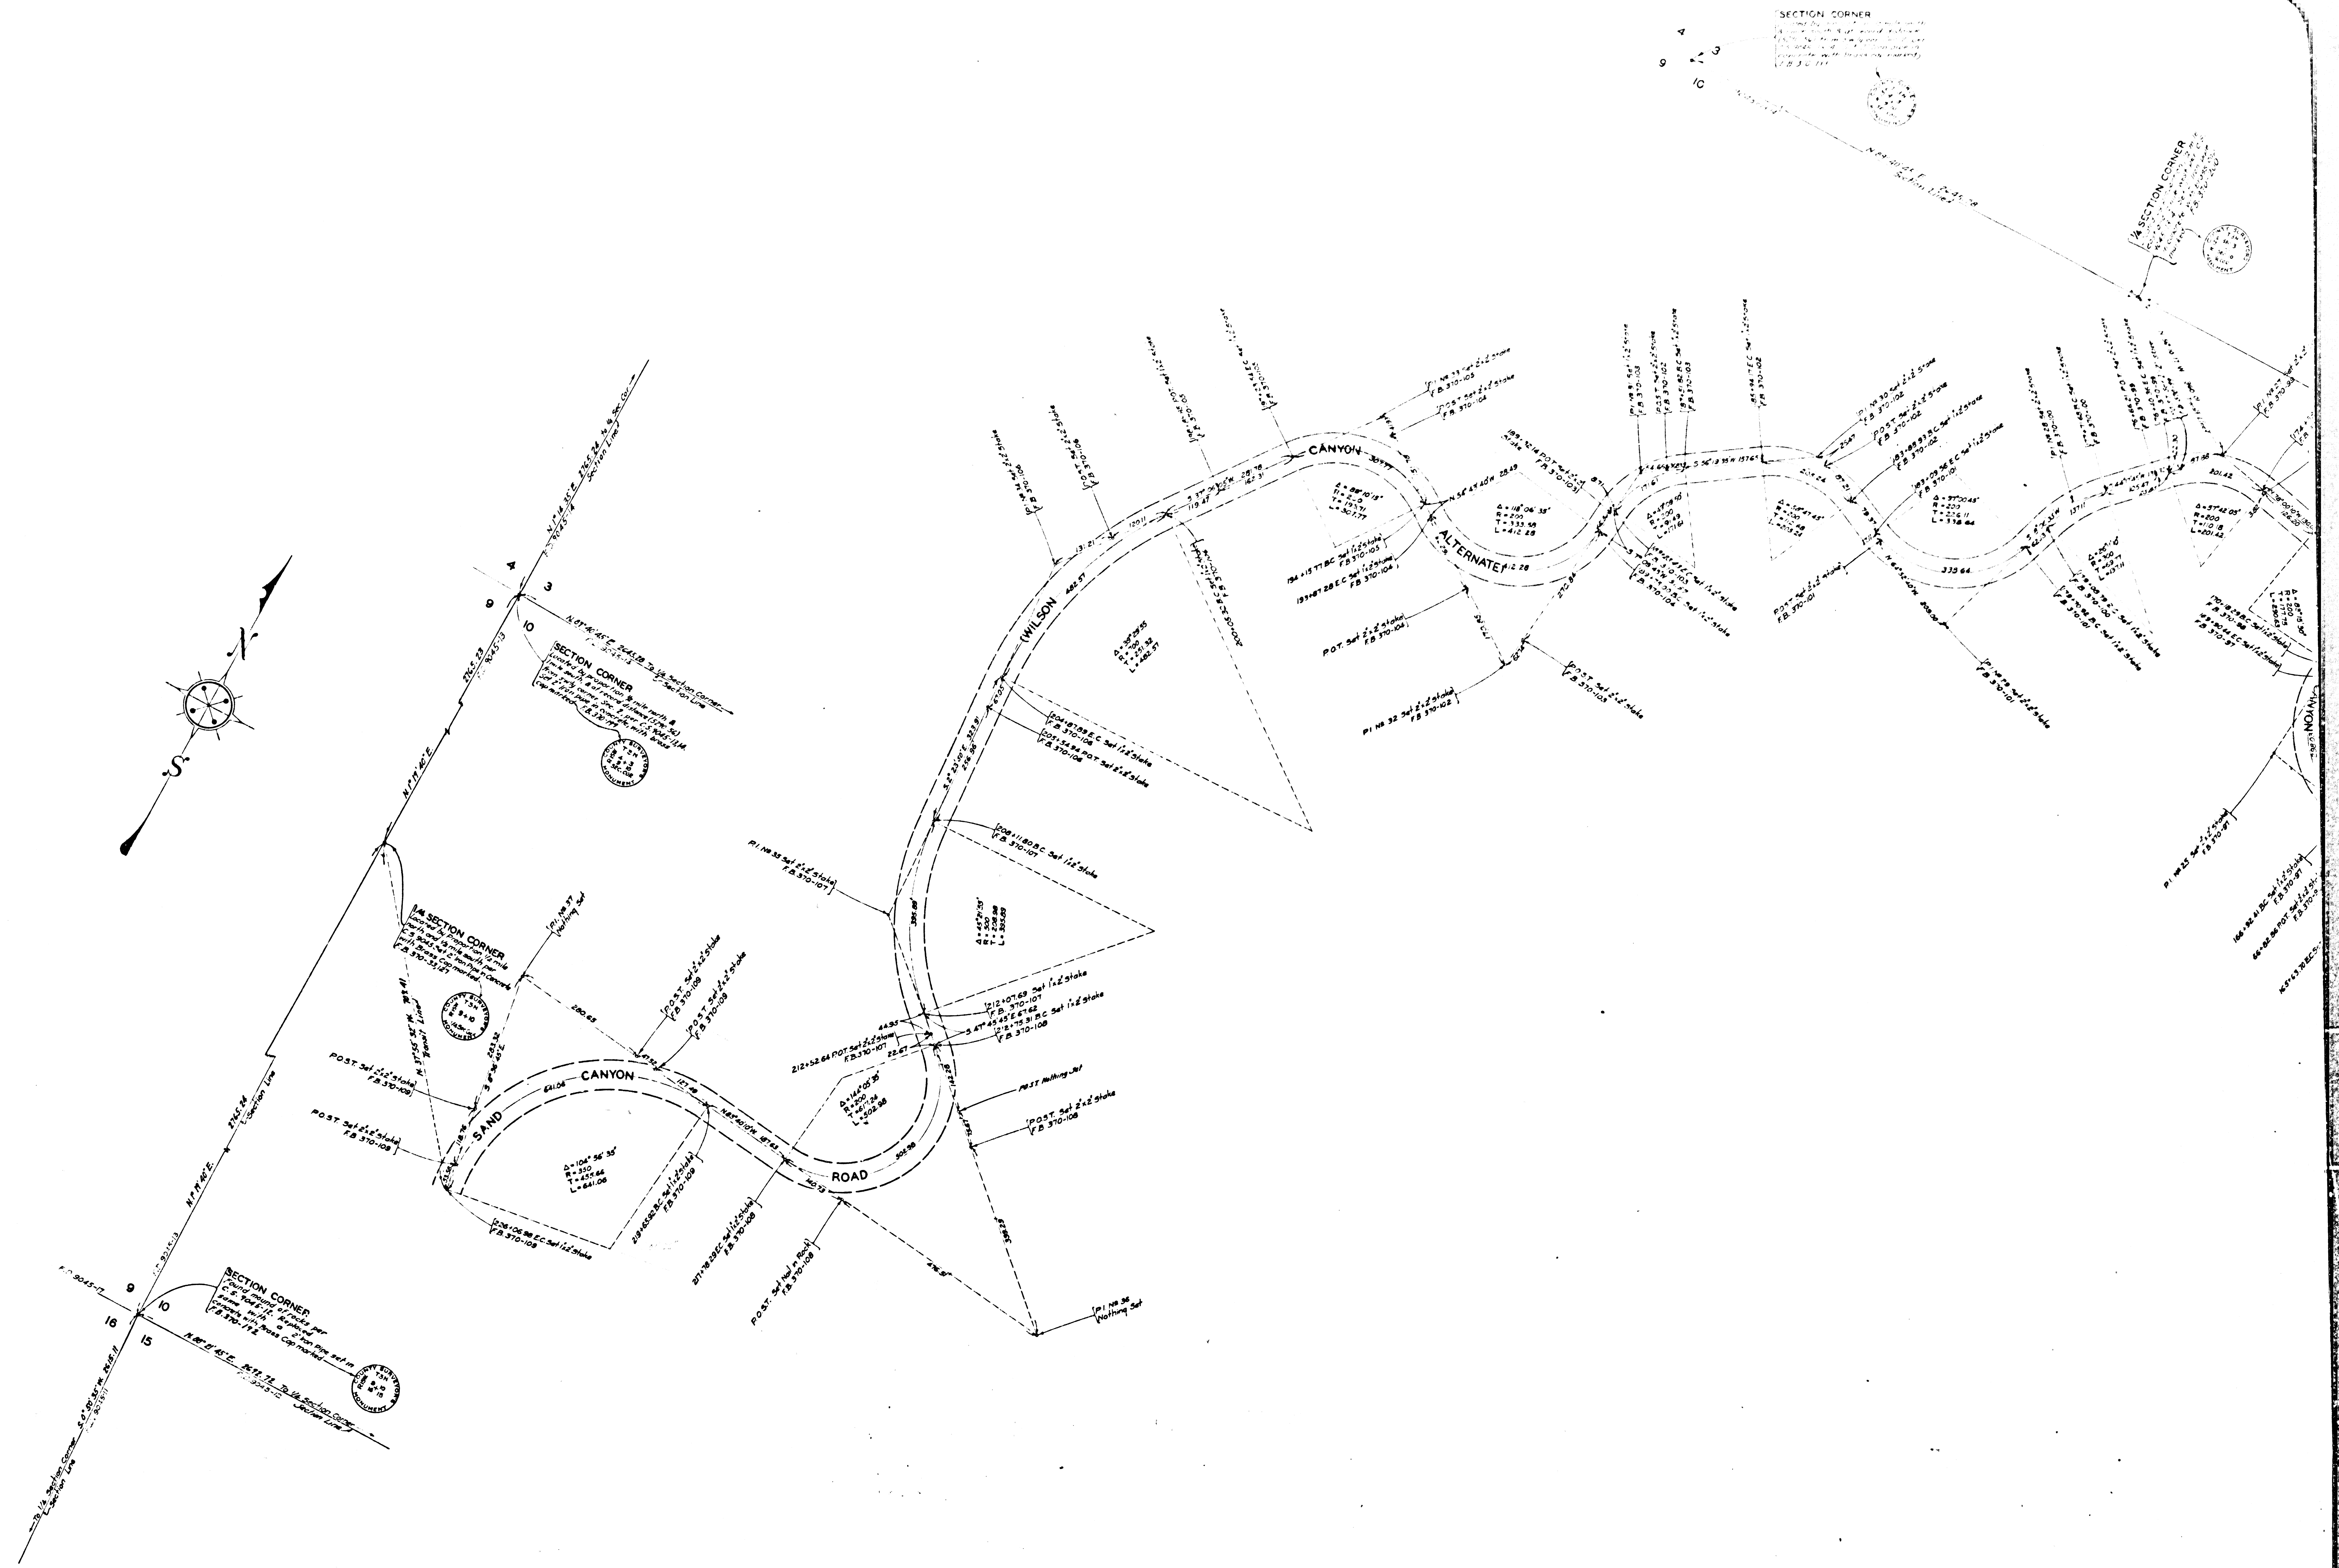

CSB-468-2
A4 OF A4

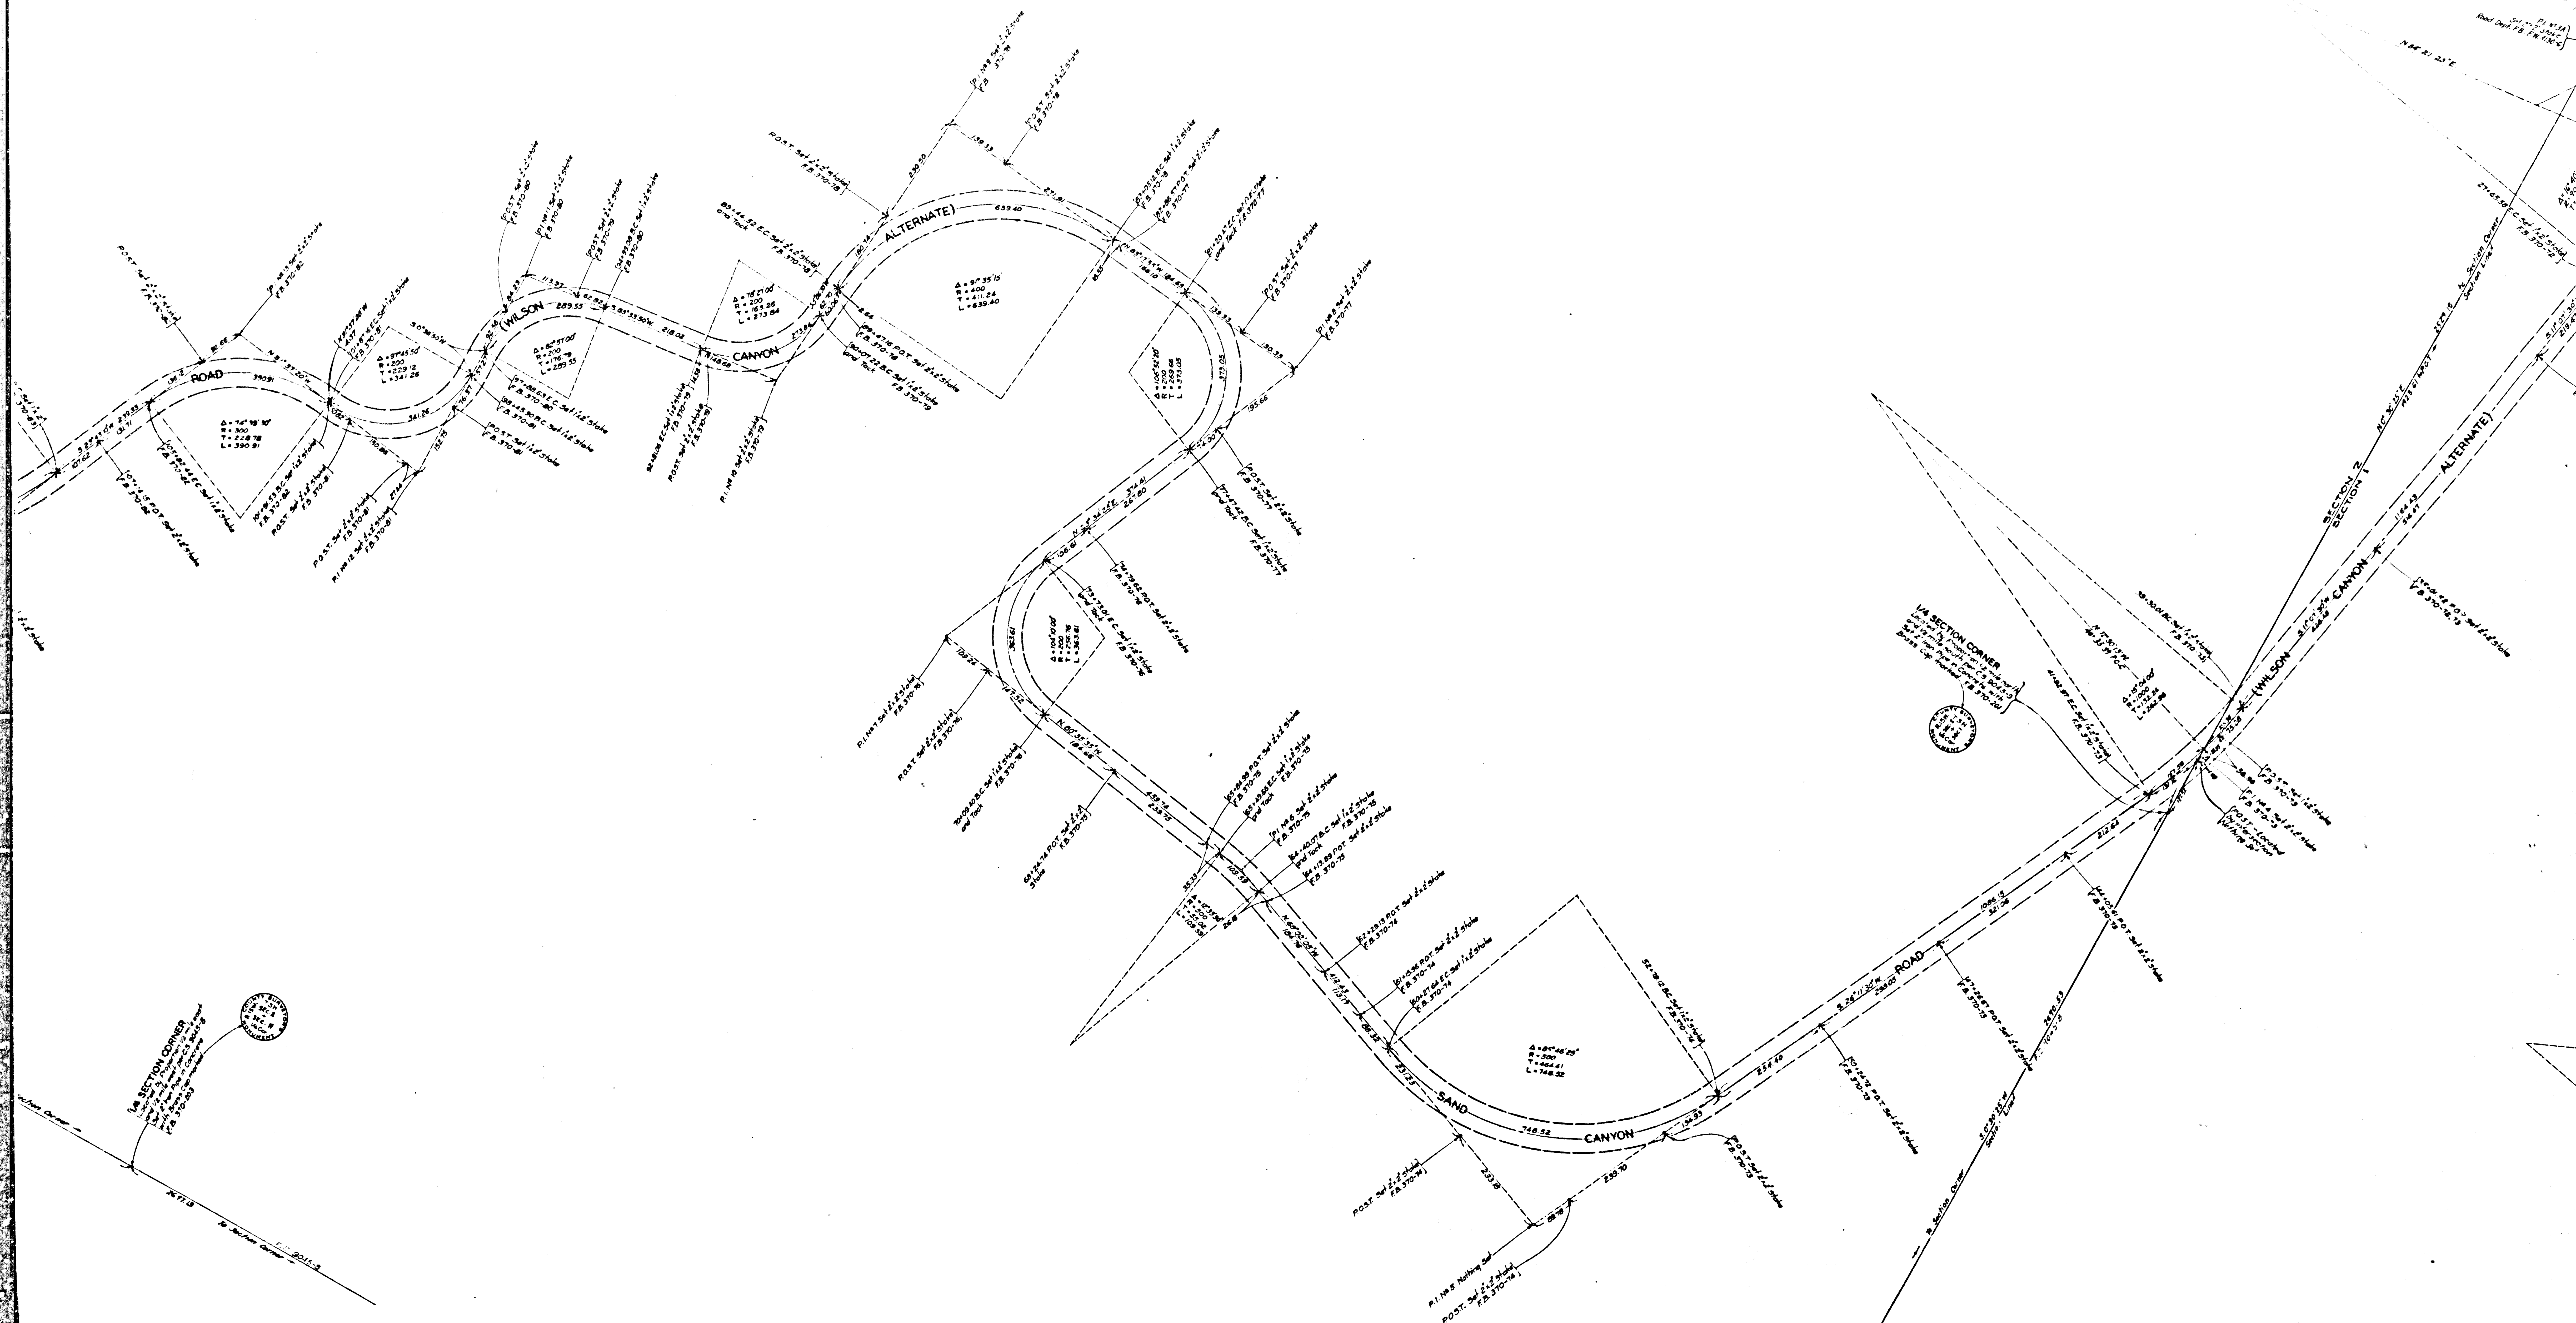

CSB-4682
A2 OF A4