
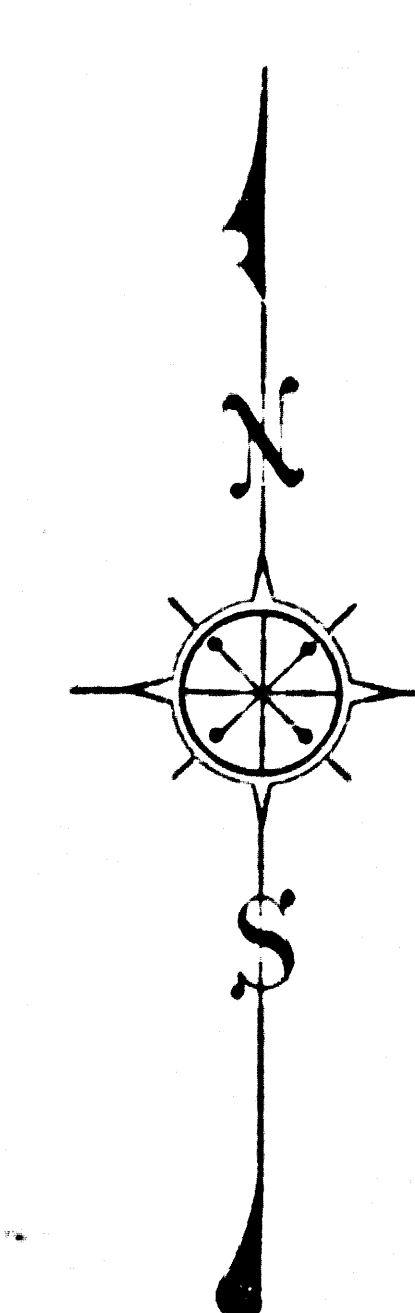


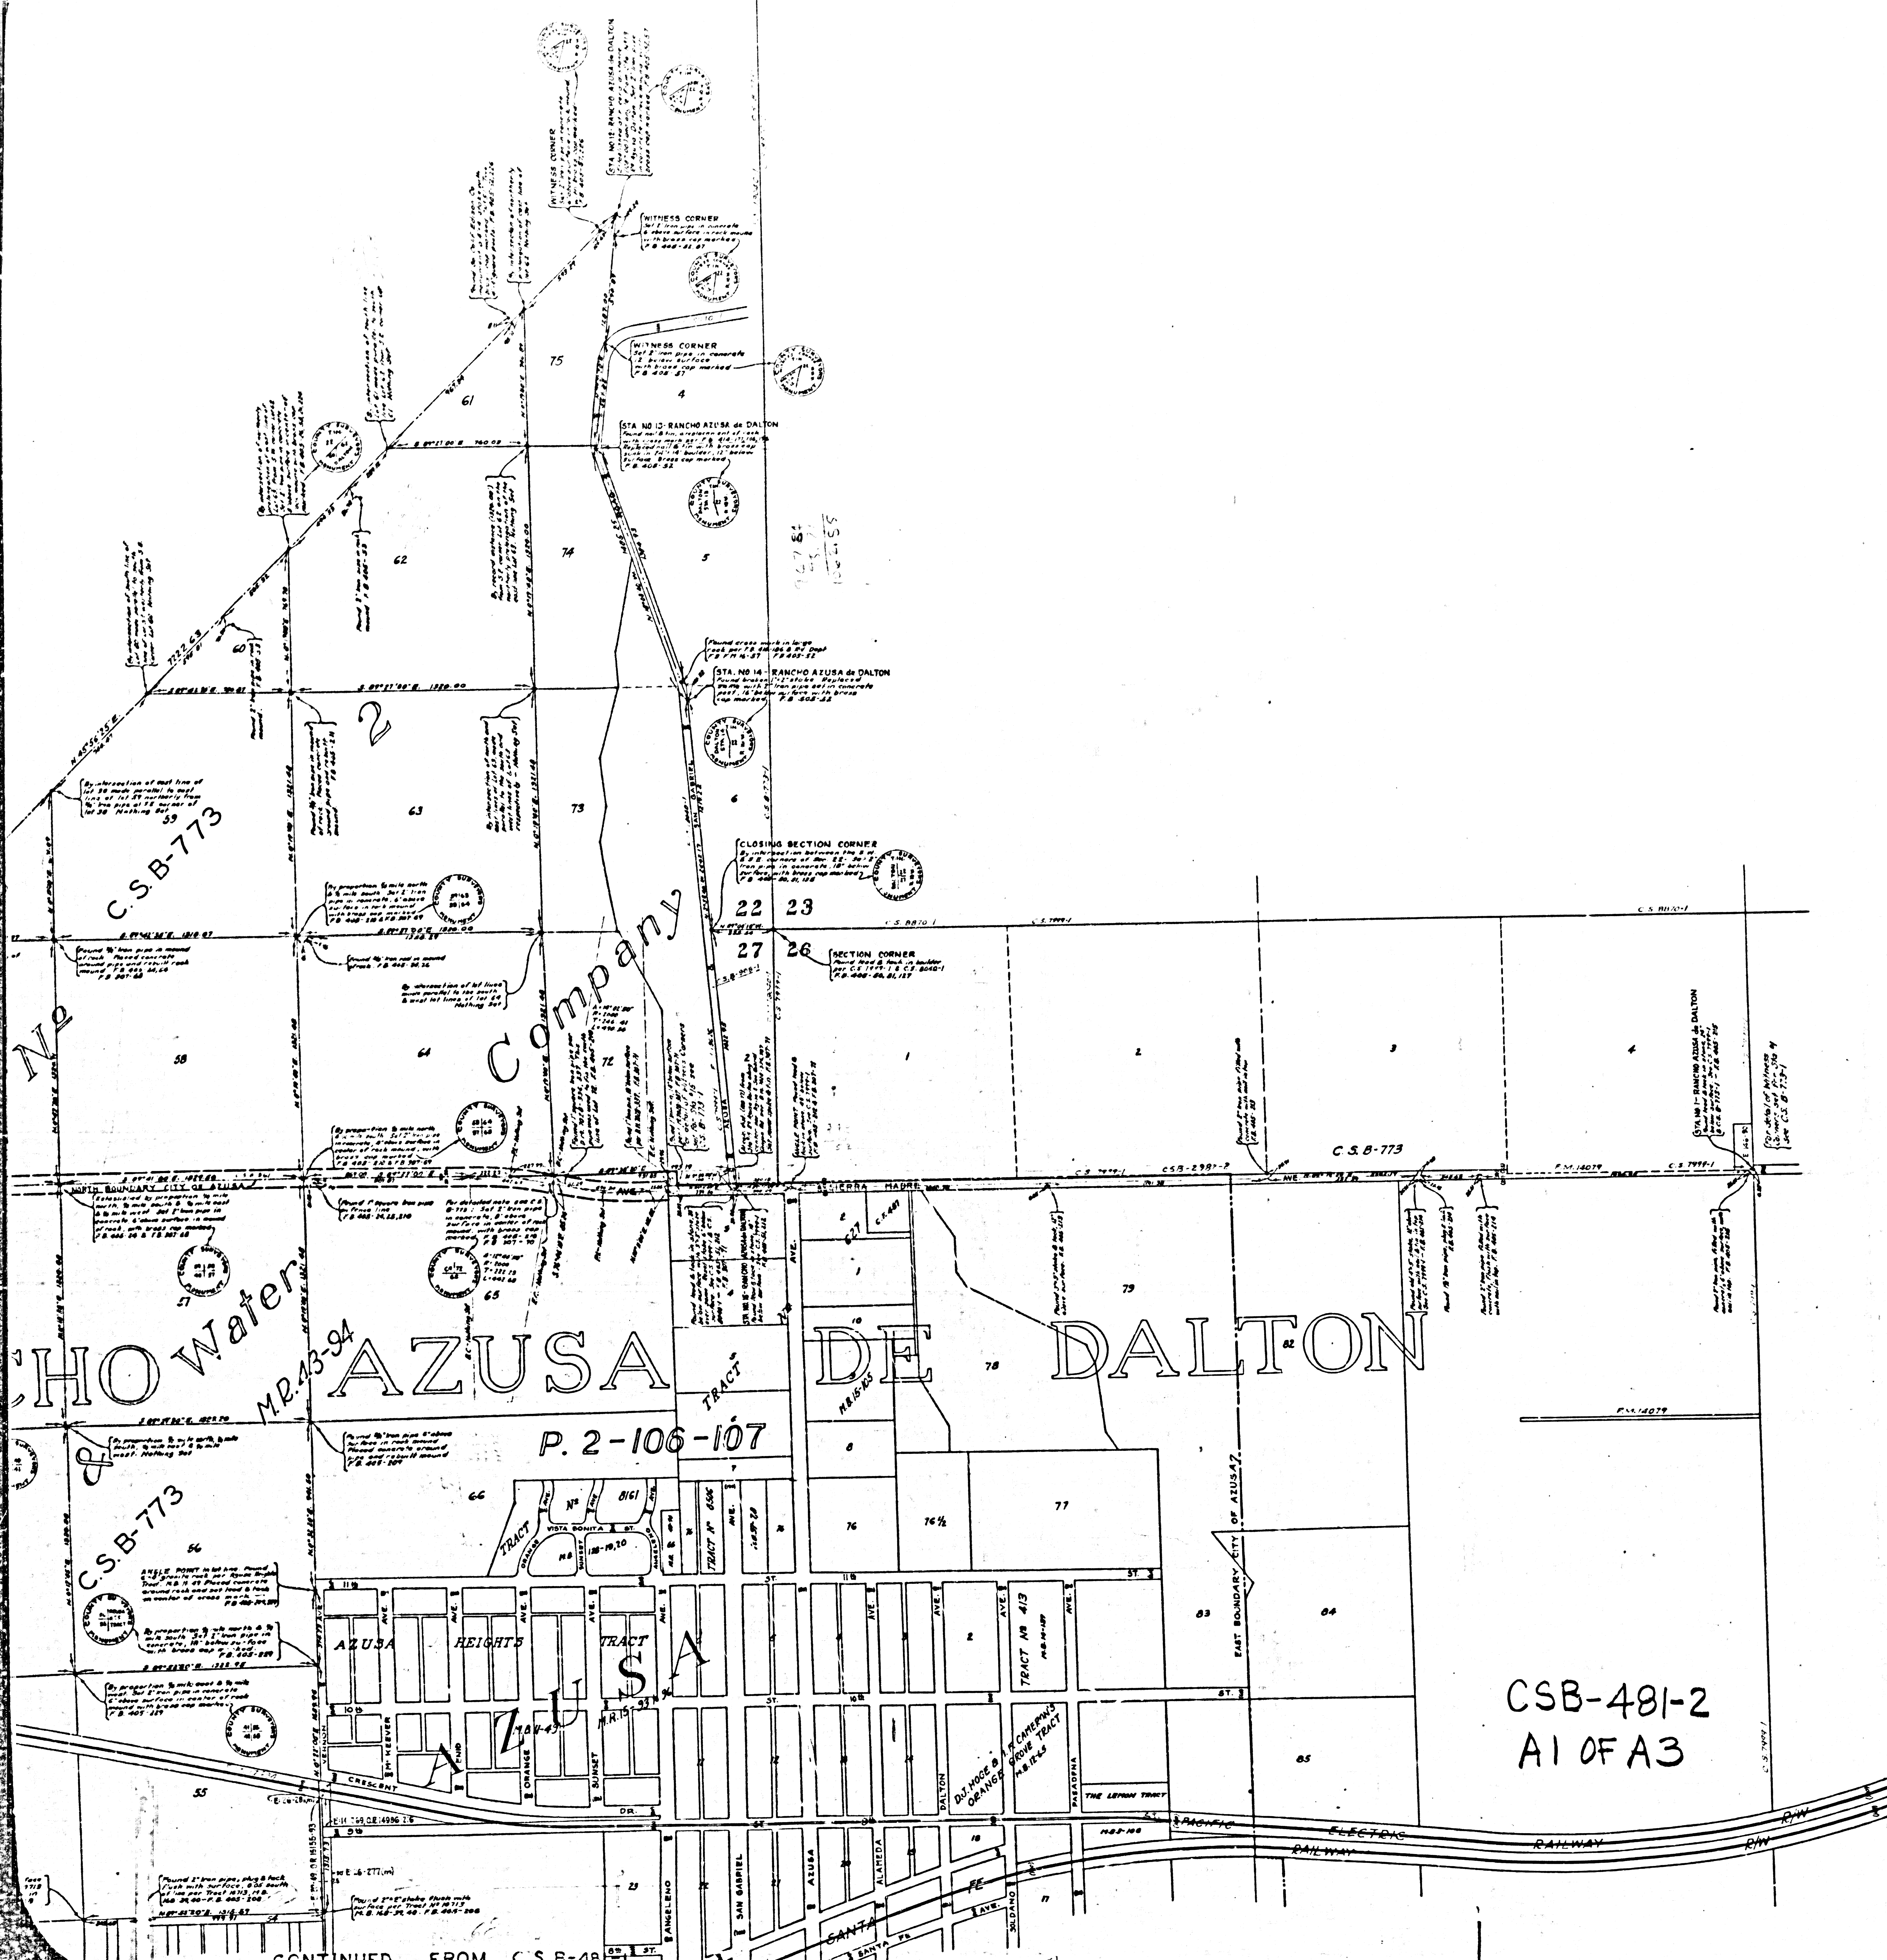

MAP OF
RANCHO AZUSA de DUARTE
AND
RANCHO AZUSA de DALTON

COUNTY SURVEYORS MAP NO. B-481
SHEET NO. 2 OF 2 SHEETS
SCALE - 1 INCH = 300 FT.


WORK ORDER NO. 7181
J.E. ROCKHOLD - COUNTY SURVEYOR
SURVEYED - MAR 1928 - JULY 1933
BEARINGS ARE BASED ON A SOLAR
OBSERVATION PER F.B. 405-150.


F.B.S. 235-339-405
FIELD WORK BY: J.D. BOYER
H.S. JOHNSON
ANELLSTROM
P.T. DUNLAP
OFFICE WORK BY: F.A. WOOD
CHECKED BY: H.M. HIGGINS
D.M. FINLEY

CSB-481-2
A1 OF A3

CONTINUED FROM C.S.B-481

SHEET NO. 2 OF 2 SHEETS
COMPL. SUB. L.A. 200, 170, 160, 150, 140, 130, 120, 110, 100, 90, 80, 70, 60, 50, 40, 30, 20, 10, 0

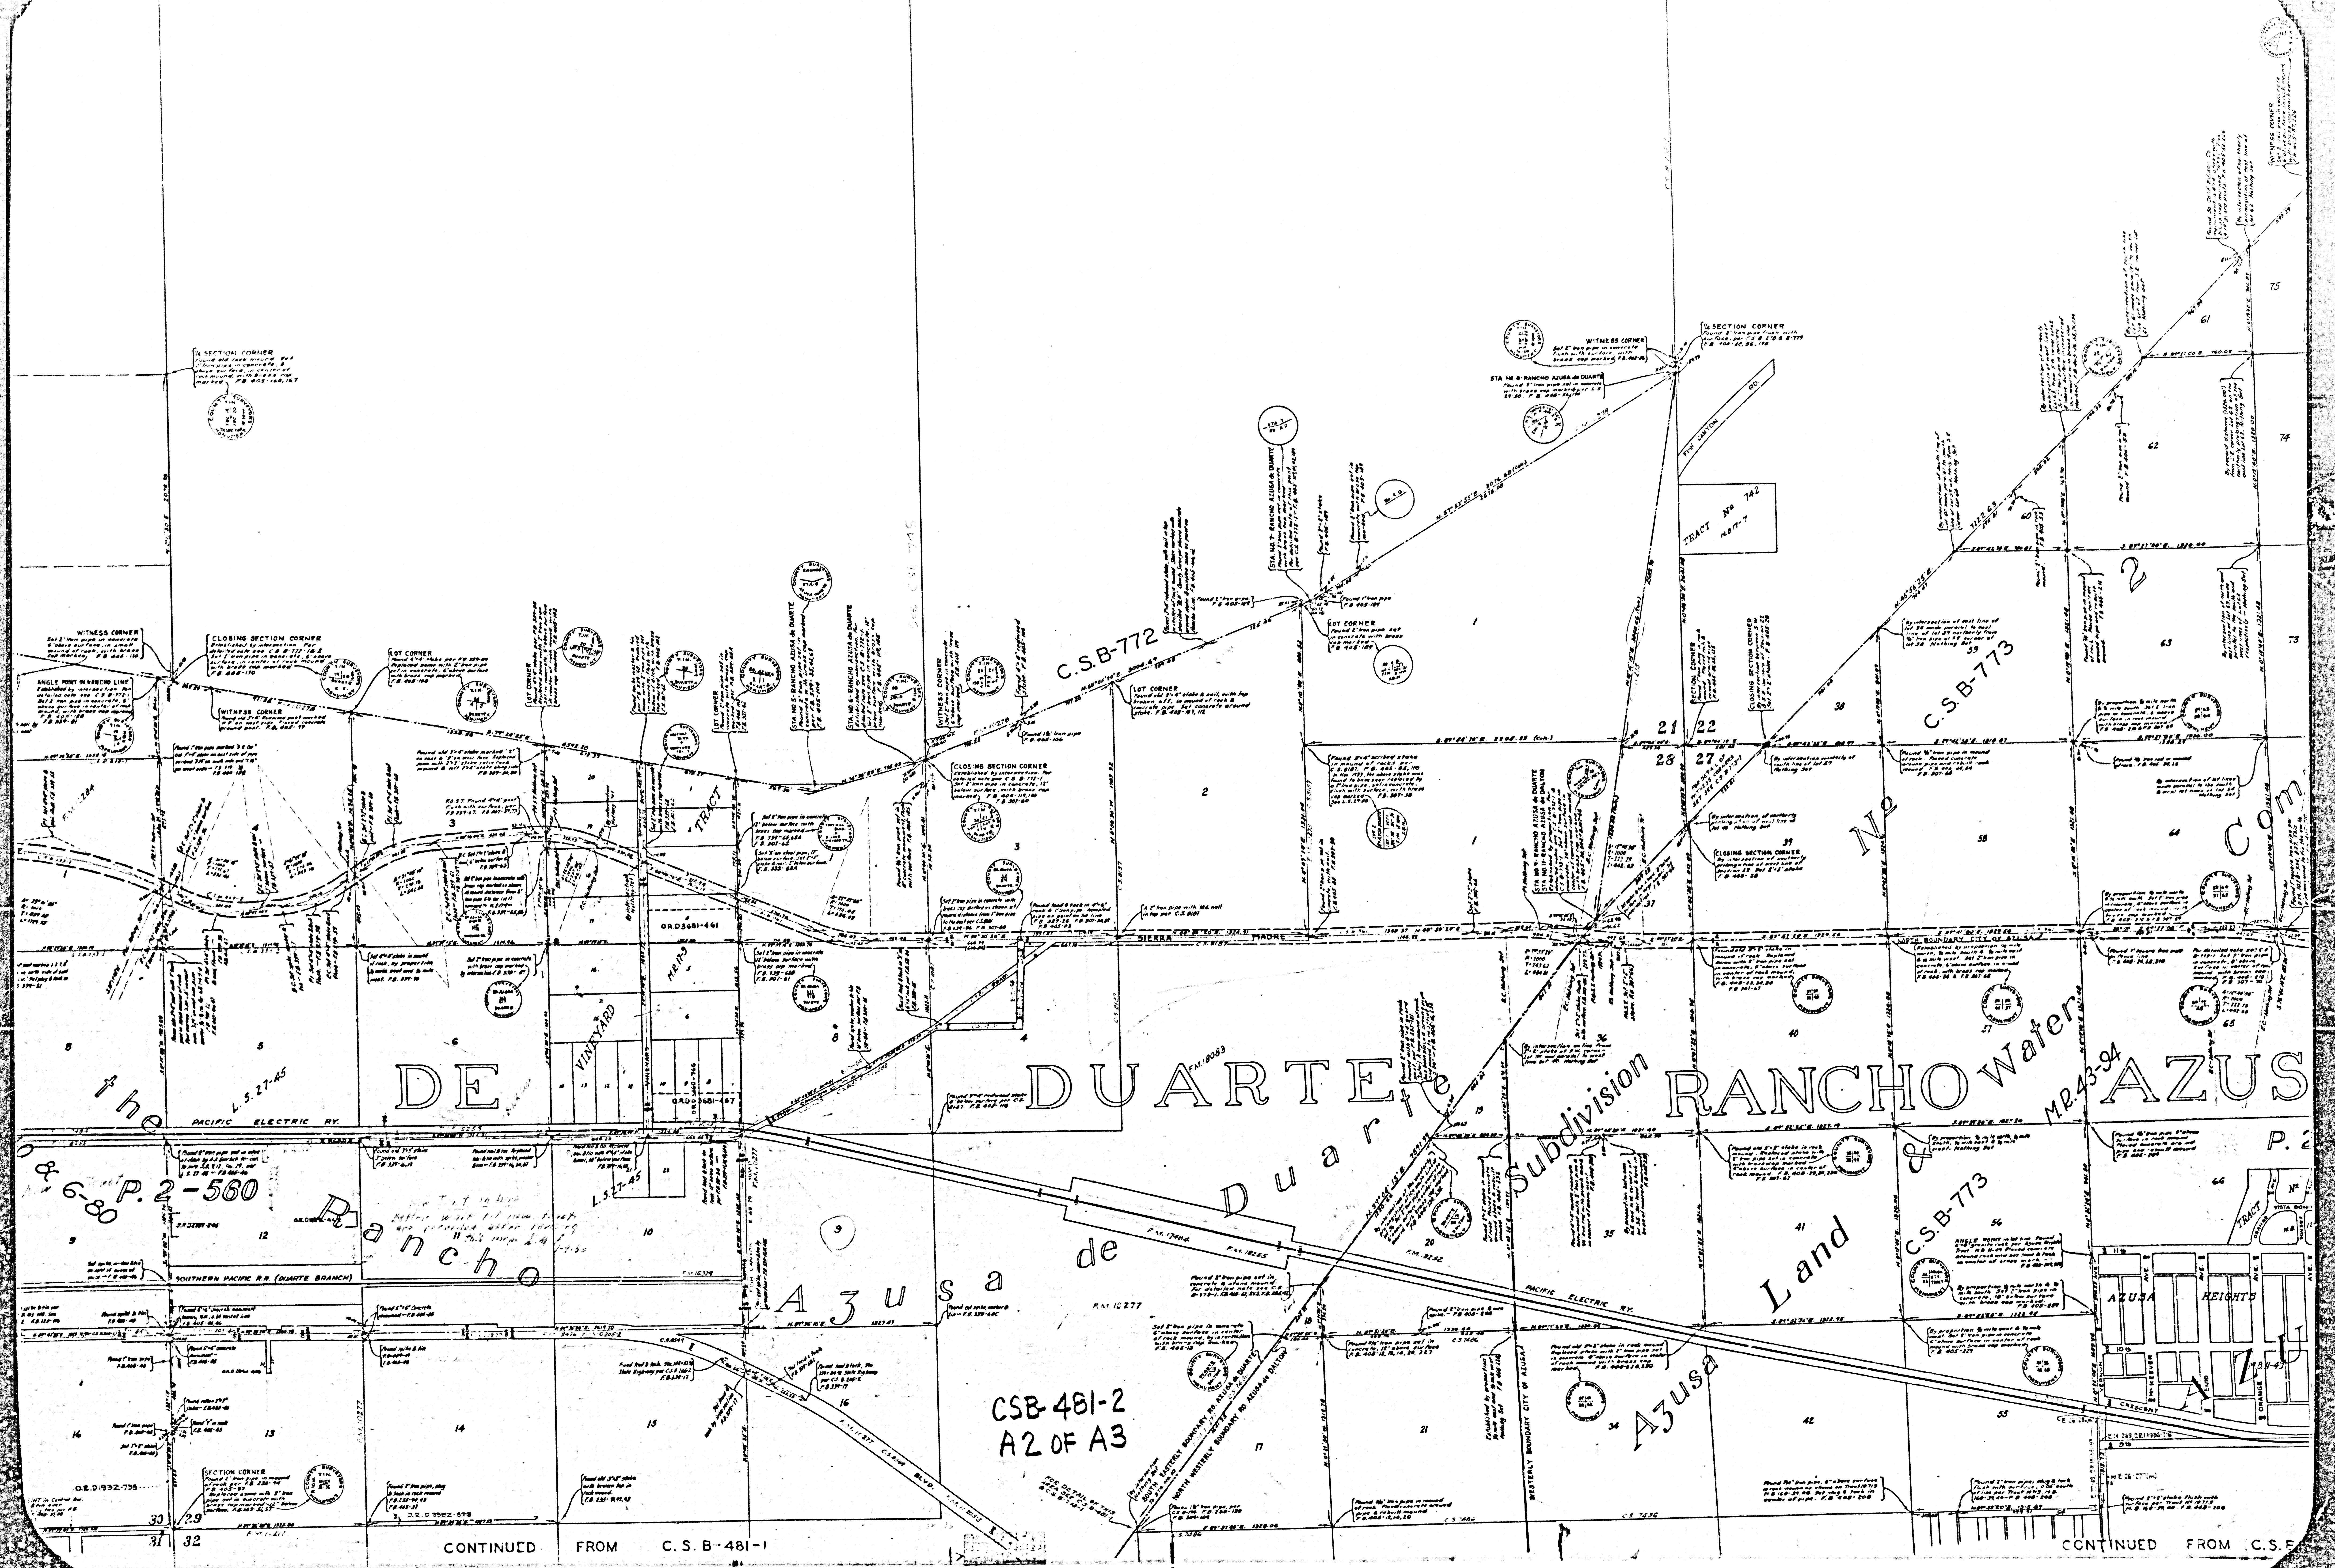

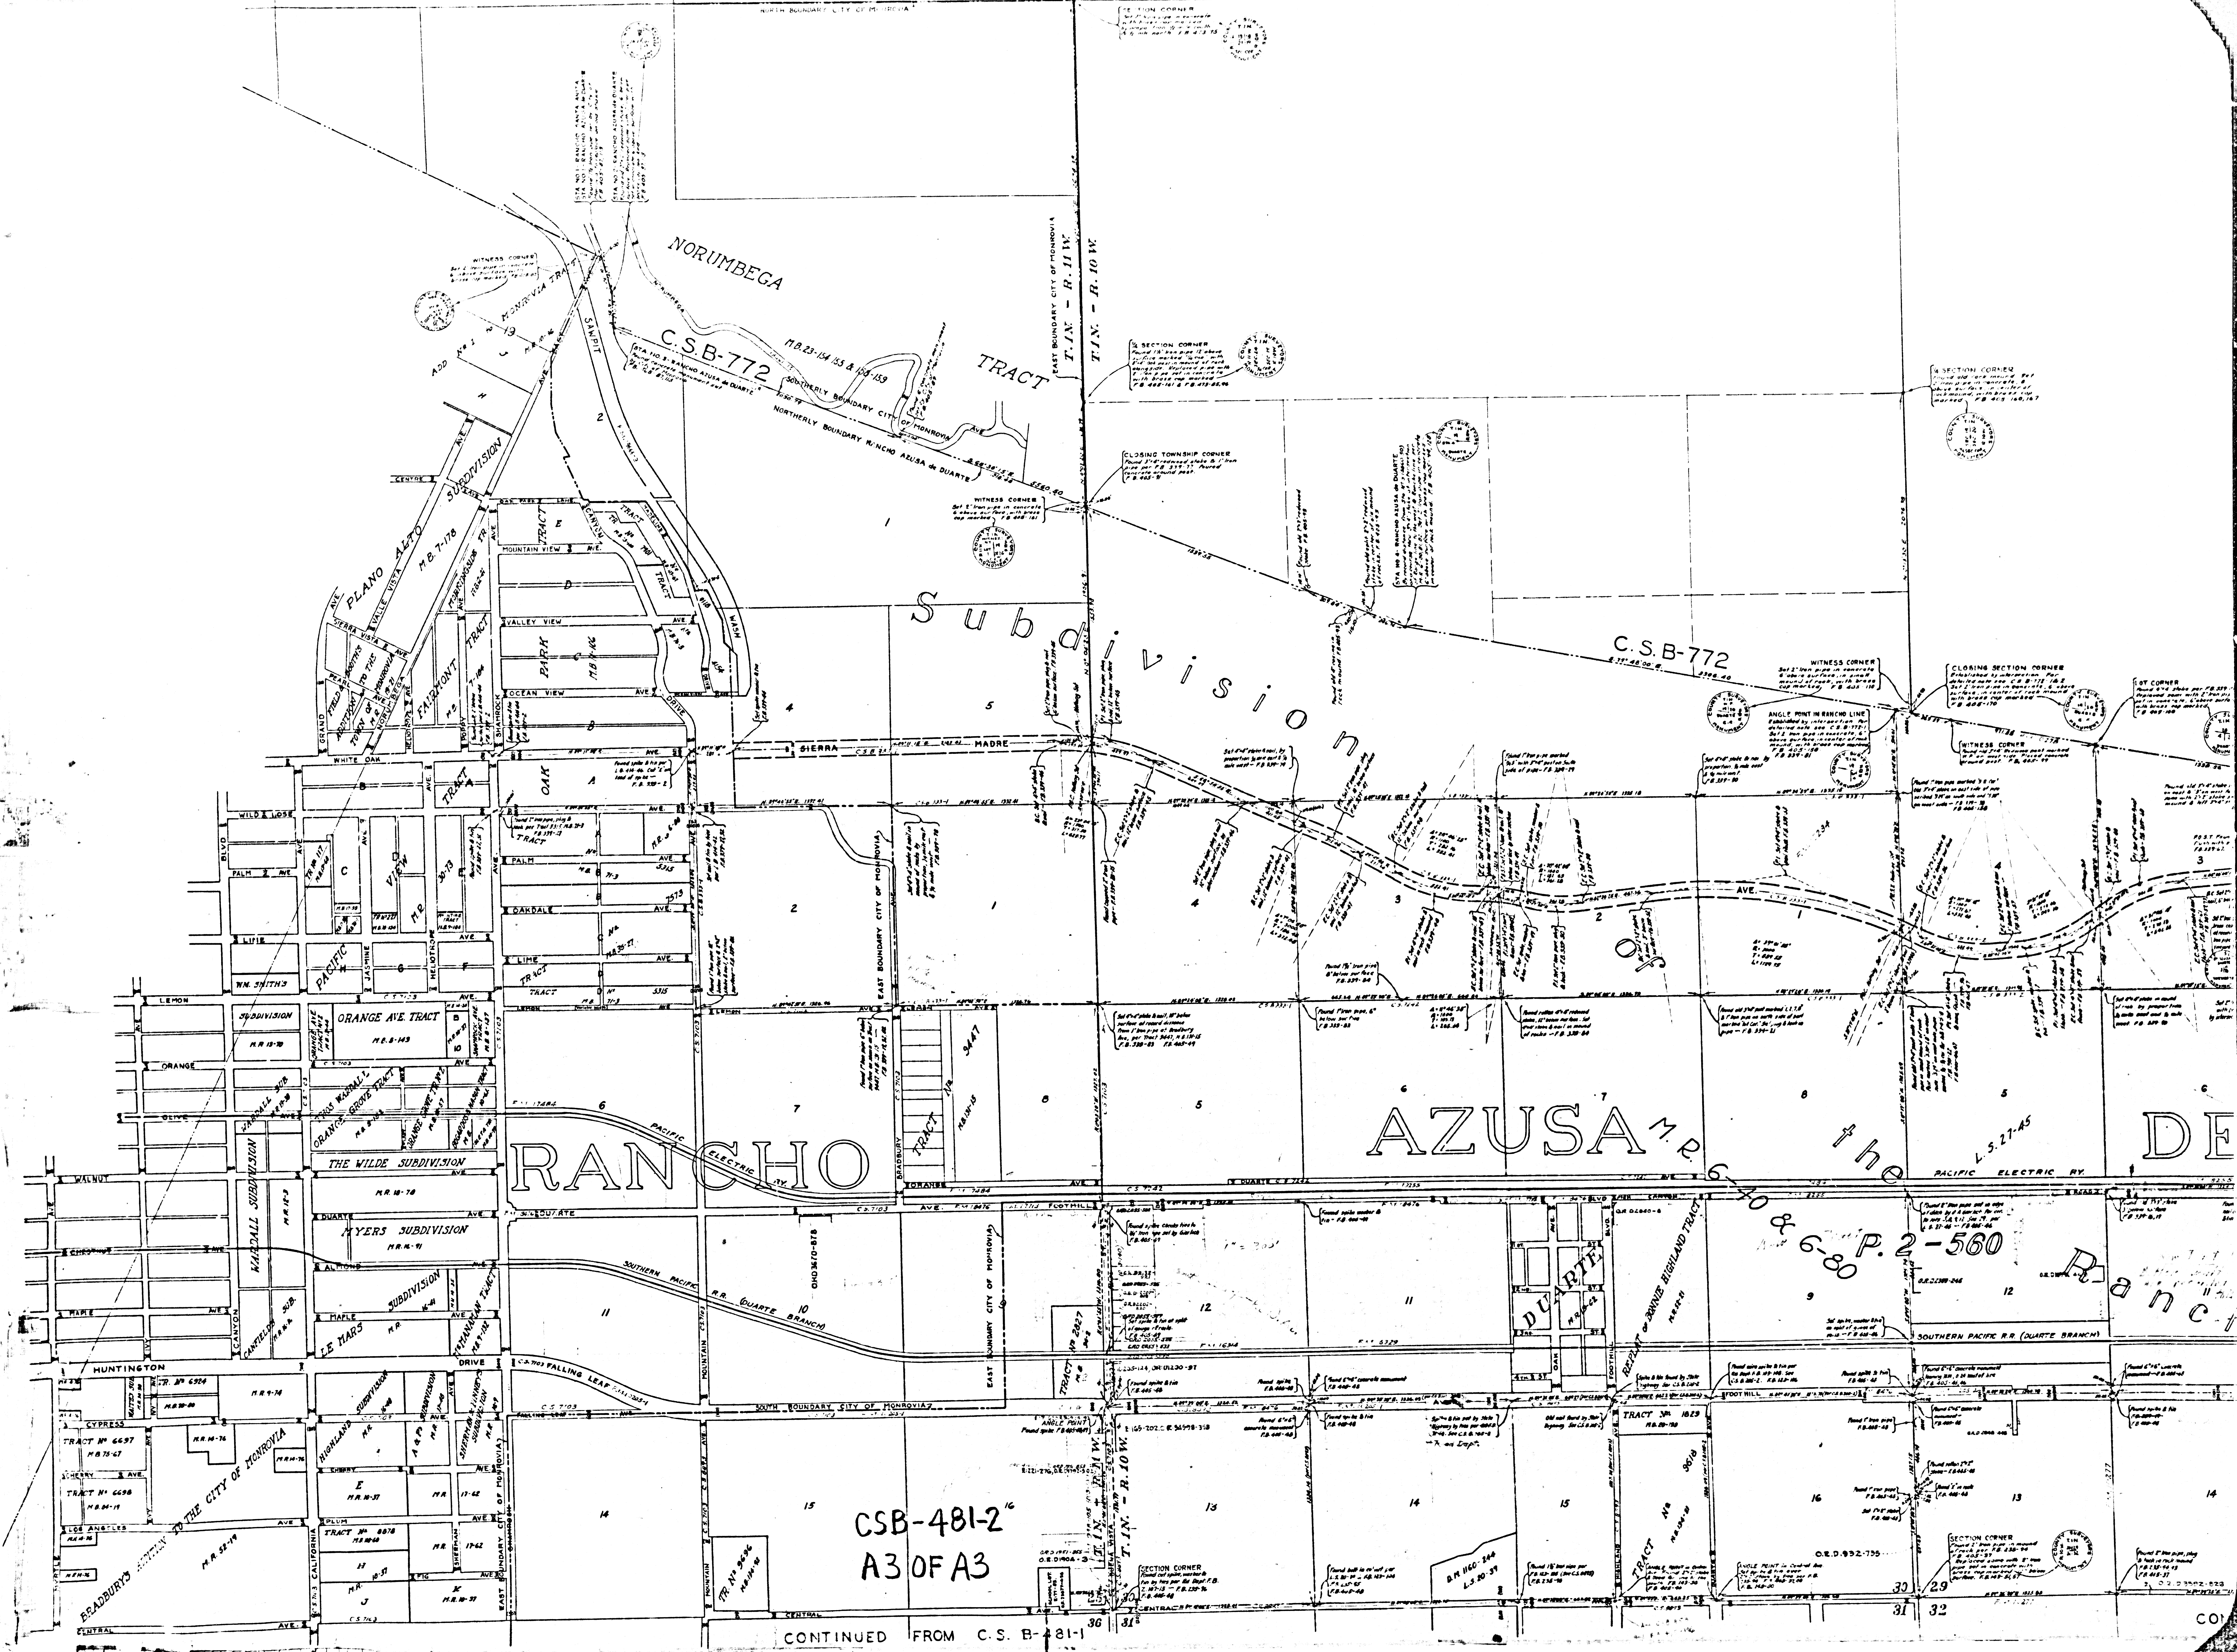

CSB-481-2¹⁶
A3 OF A3

CONTINUED FROM C.S. B-481-1

COI