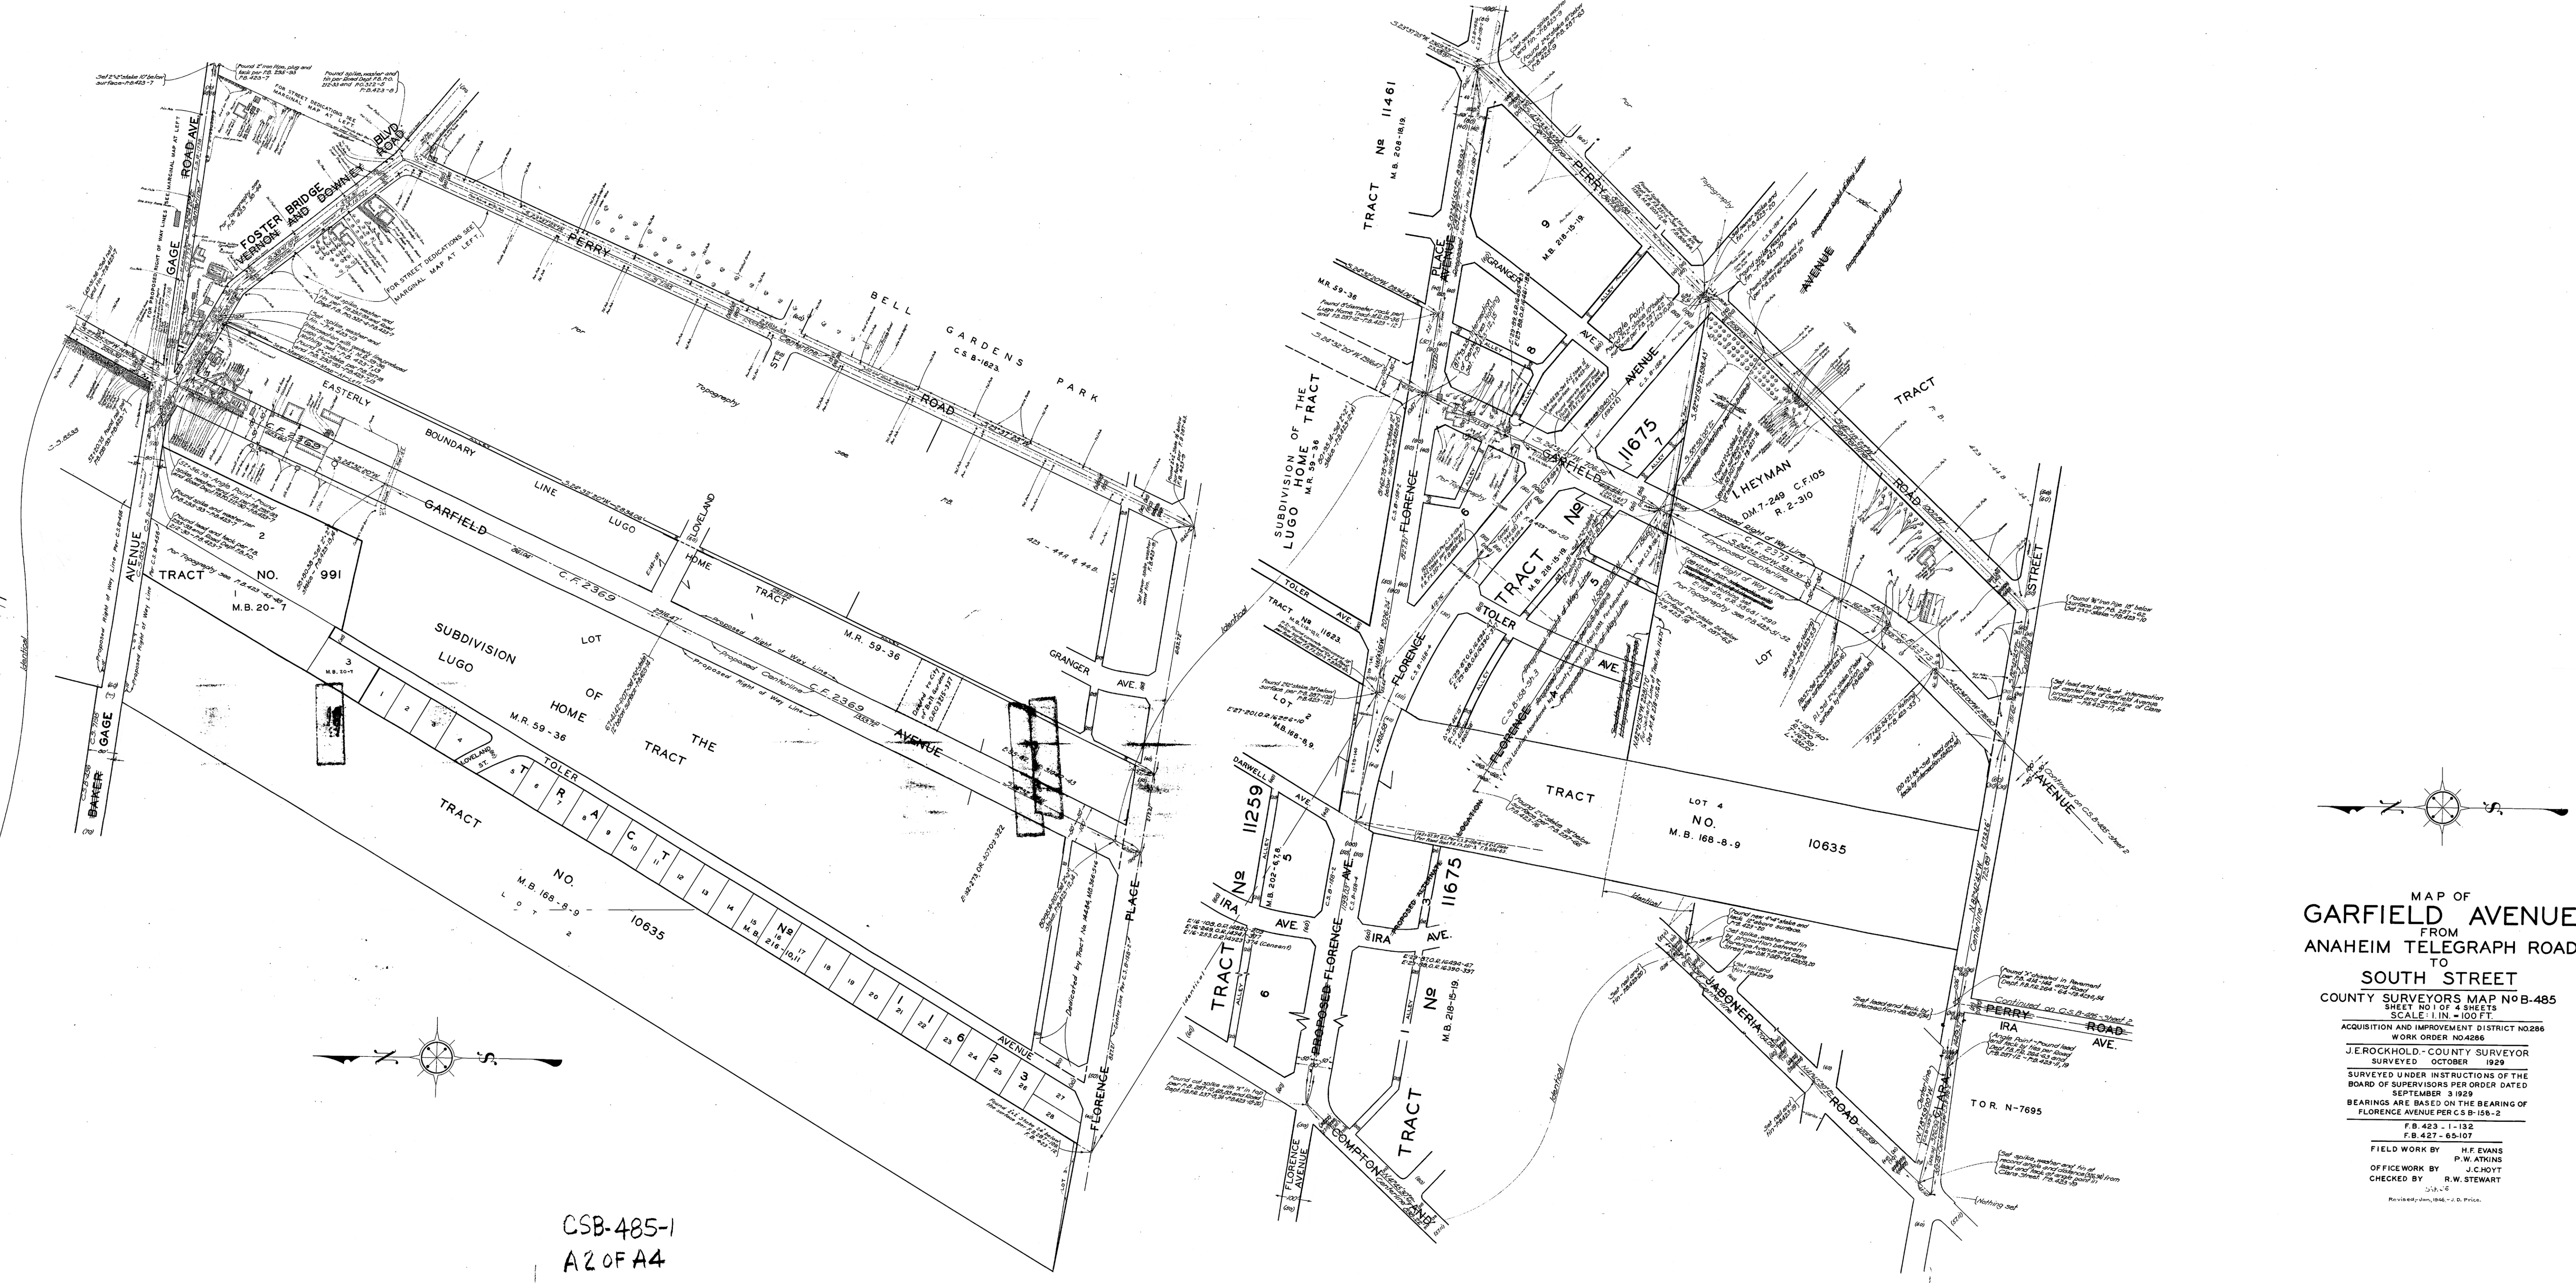


MAP OF
GARFIELD AVENUE
FROM
ANAHEIM TELEGRAPH ROAD
TO
SOUTH STREET
COUNTY SURVEYORS MAP NO. B-485
SHEET NO. 1 OF 4 SHEETS
SCALE 1 IN. = 100 FT.
ACQUISITION AND IMPROVEMENT DISTRICT NO. 286
WORK ORDER NO. 286
JEROME H. COUNTY SURVEYOR
SURVEYED OCTOBER 1929
SURVEYED UNDER INSTRUCTIONS OF THE
BOARD OF SUPERVISORS PER ORDER DATED
SEPTEMBER 3 1929
BEARINGS ARE BASED ON THE BEARING OF
FLORENCE AVENUE PER CS B-158-2
F.B. 423 - 1-132
F.B. 427 - 65-107
FIELD WORK BY H.F. EVANS
OFFICE WORK BY P.W. ATKINS
CHECKED BY J. CHITT
R.W. STEWART
RECORDED JAN. 1930 - J. C. PRICE