



MAP OF
GARFIELD AVENUE
FROM
ANAHEIM TELEGRAPH ROAD
TO
SOUTH STREET

COUNTY SURVEYORS MAP NO B-485
SHEET NO. 3 OF 4 SHEETS
SCALE: 1 IN. = 100 FT

ACQUISITION AND IMPROVEMENT DISTRICT NO. 48
WORK ORDER NO. 4288

J.E. ROCKHOLD - COUNTY SURVEYOR
SURVEYED OCTOBER 1929

SURVEYED UNDER INSTRUCTIONS OF THE
BOARD OF SUPERVISORS PER ORDER DATED
SEPTEMBER 3, 1929

BEARINGS ARE BASED ON THE BEARING OF
FLORENCE AVENUE PER CS B-158-2

F.B. 423 - 1-132
F.B. 427 - 65-107

FIELD WORK BY H.F. EVANS
OFFICE WORK BY P.W. ATKINS
J.C. HOYT
O.L. PACK


CHECKED BY R.W. STEWART
S.M. 32

Michigan Ave. changed to Garfield Ave. - D-99 59, Re. 10 - Point Gate h. at Cal. Sta.
Revised, Nov. 1944, J.D. Price,
Map, 1944.


CSB-485-3
A1 OF A4

SHEET NO. 3 OF 4 SHEETS
COUNTY SURVEYORS MAP NO. B-485

SHEET NO. 3 OF 4 SHEETS
COUNTY SURVEYORS MAP NO. B-485

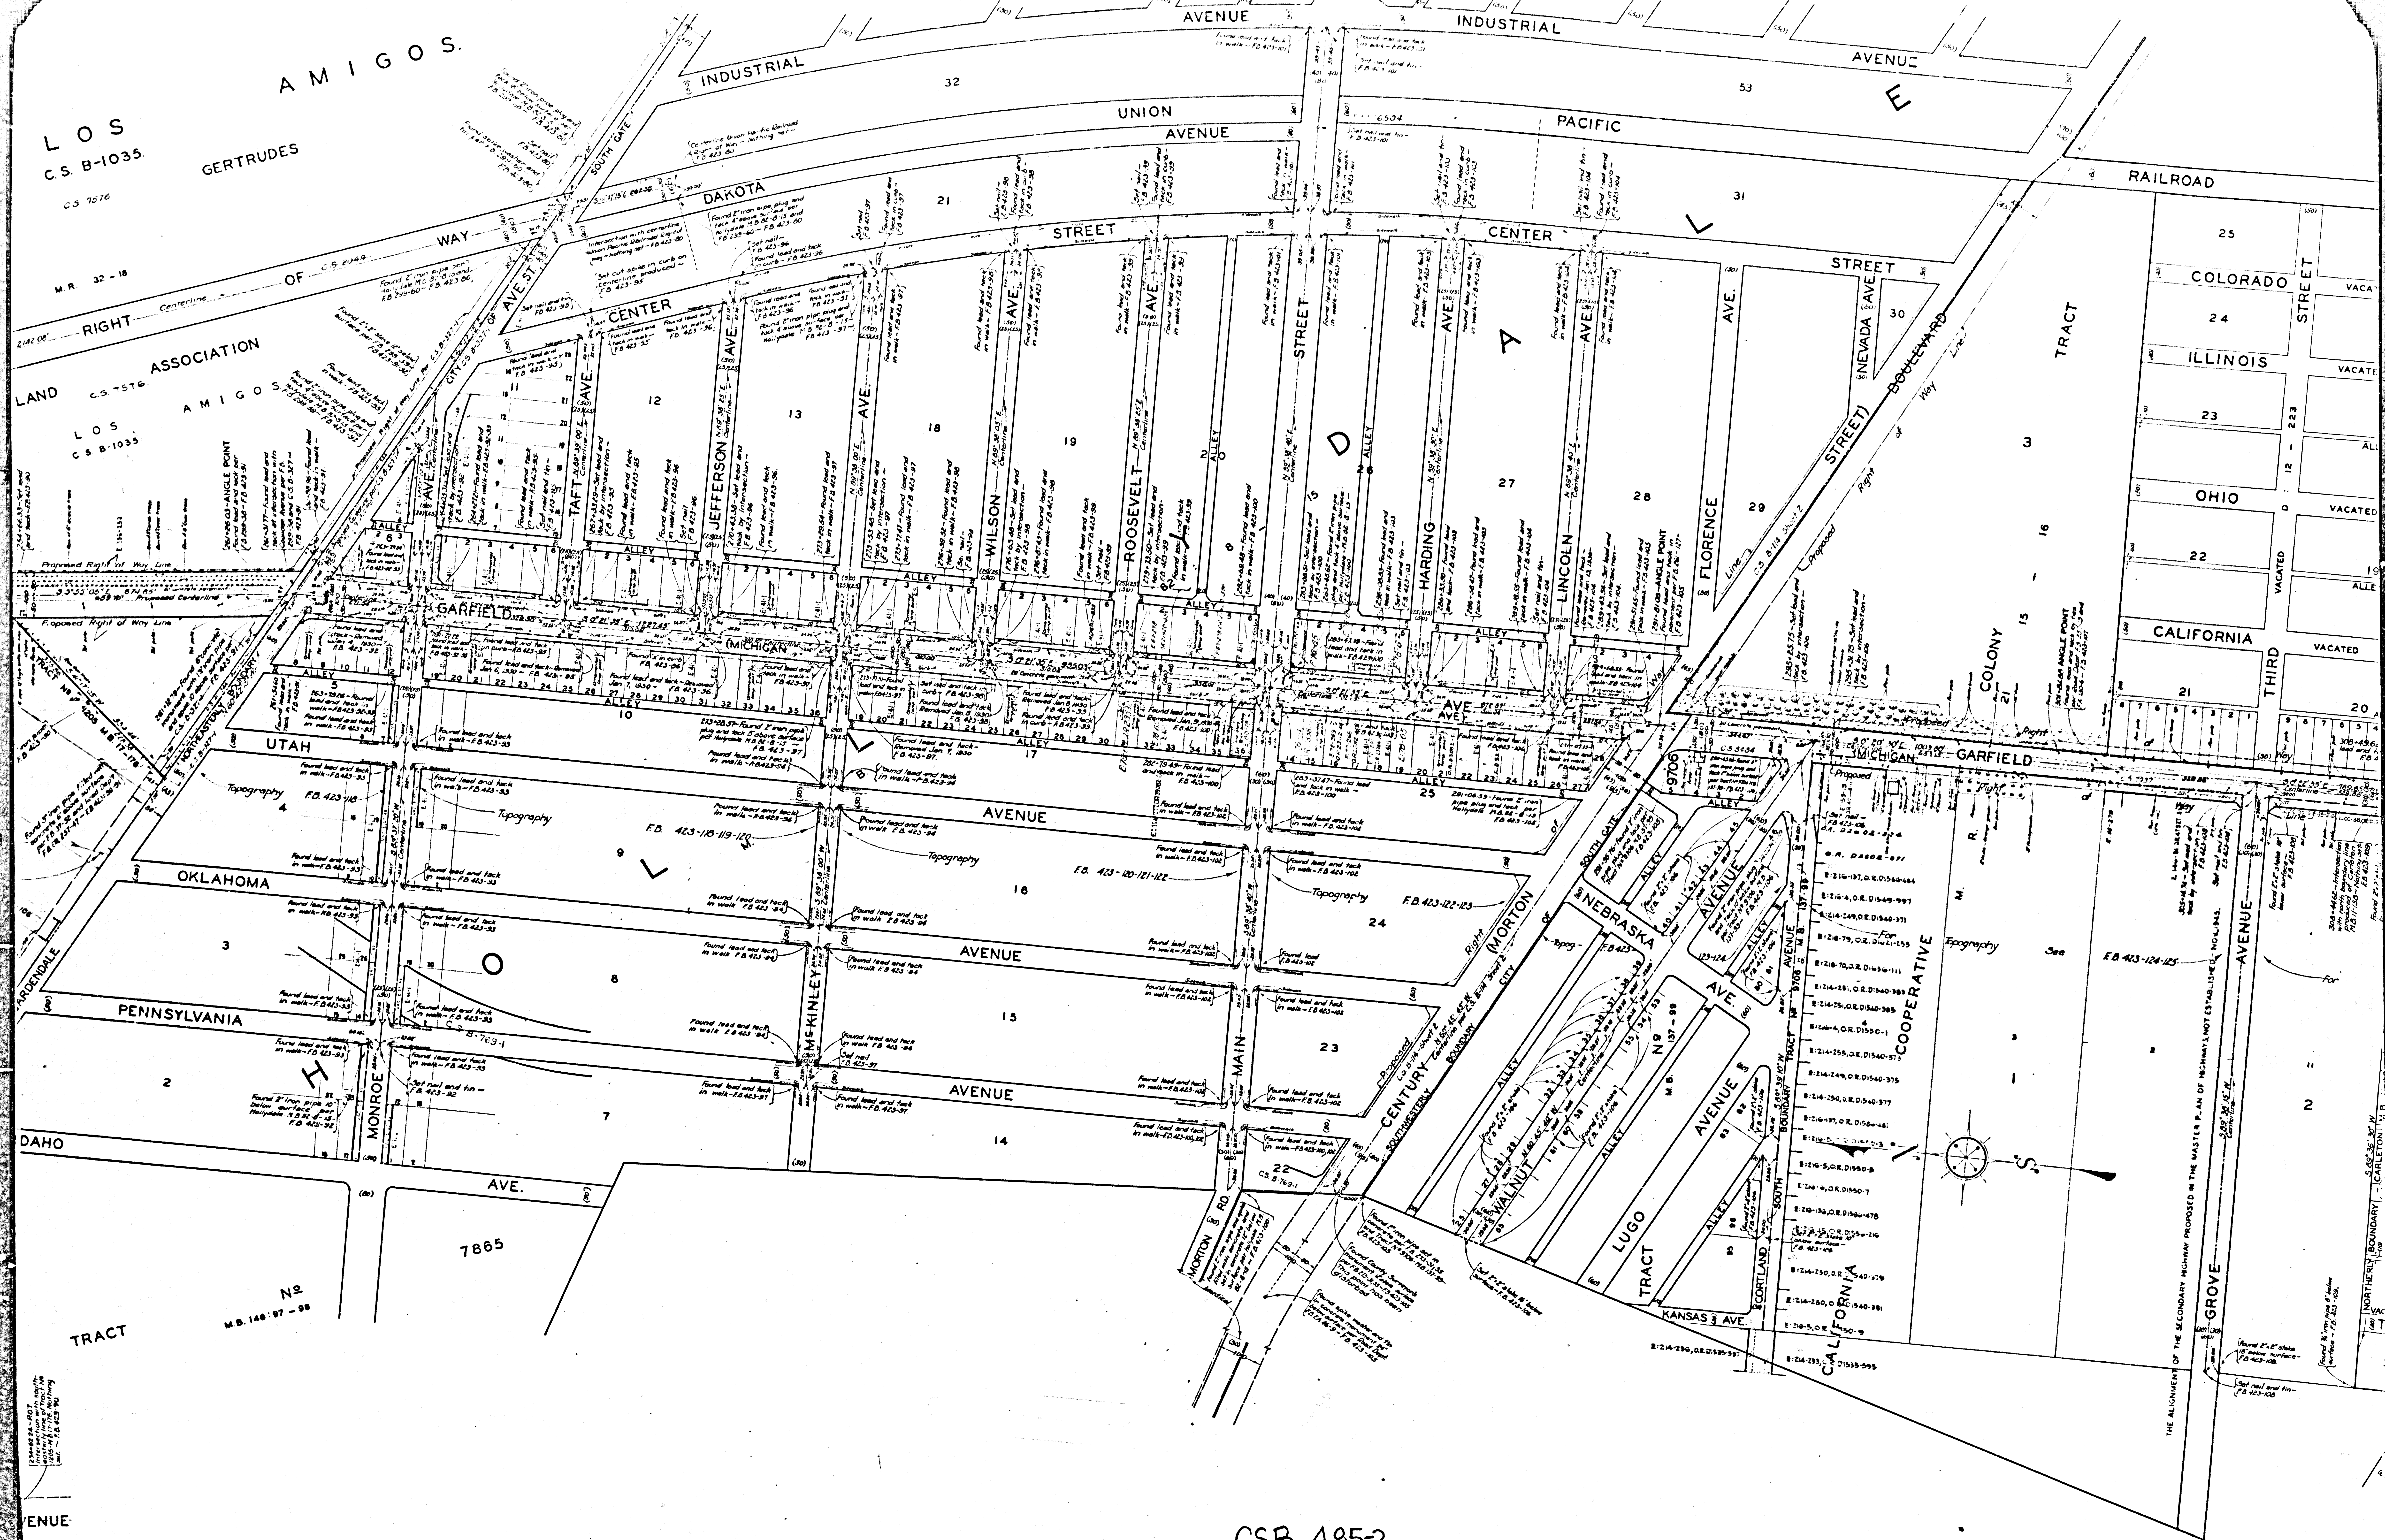


CSB-4853
A3 OF A4

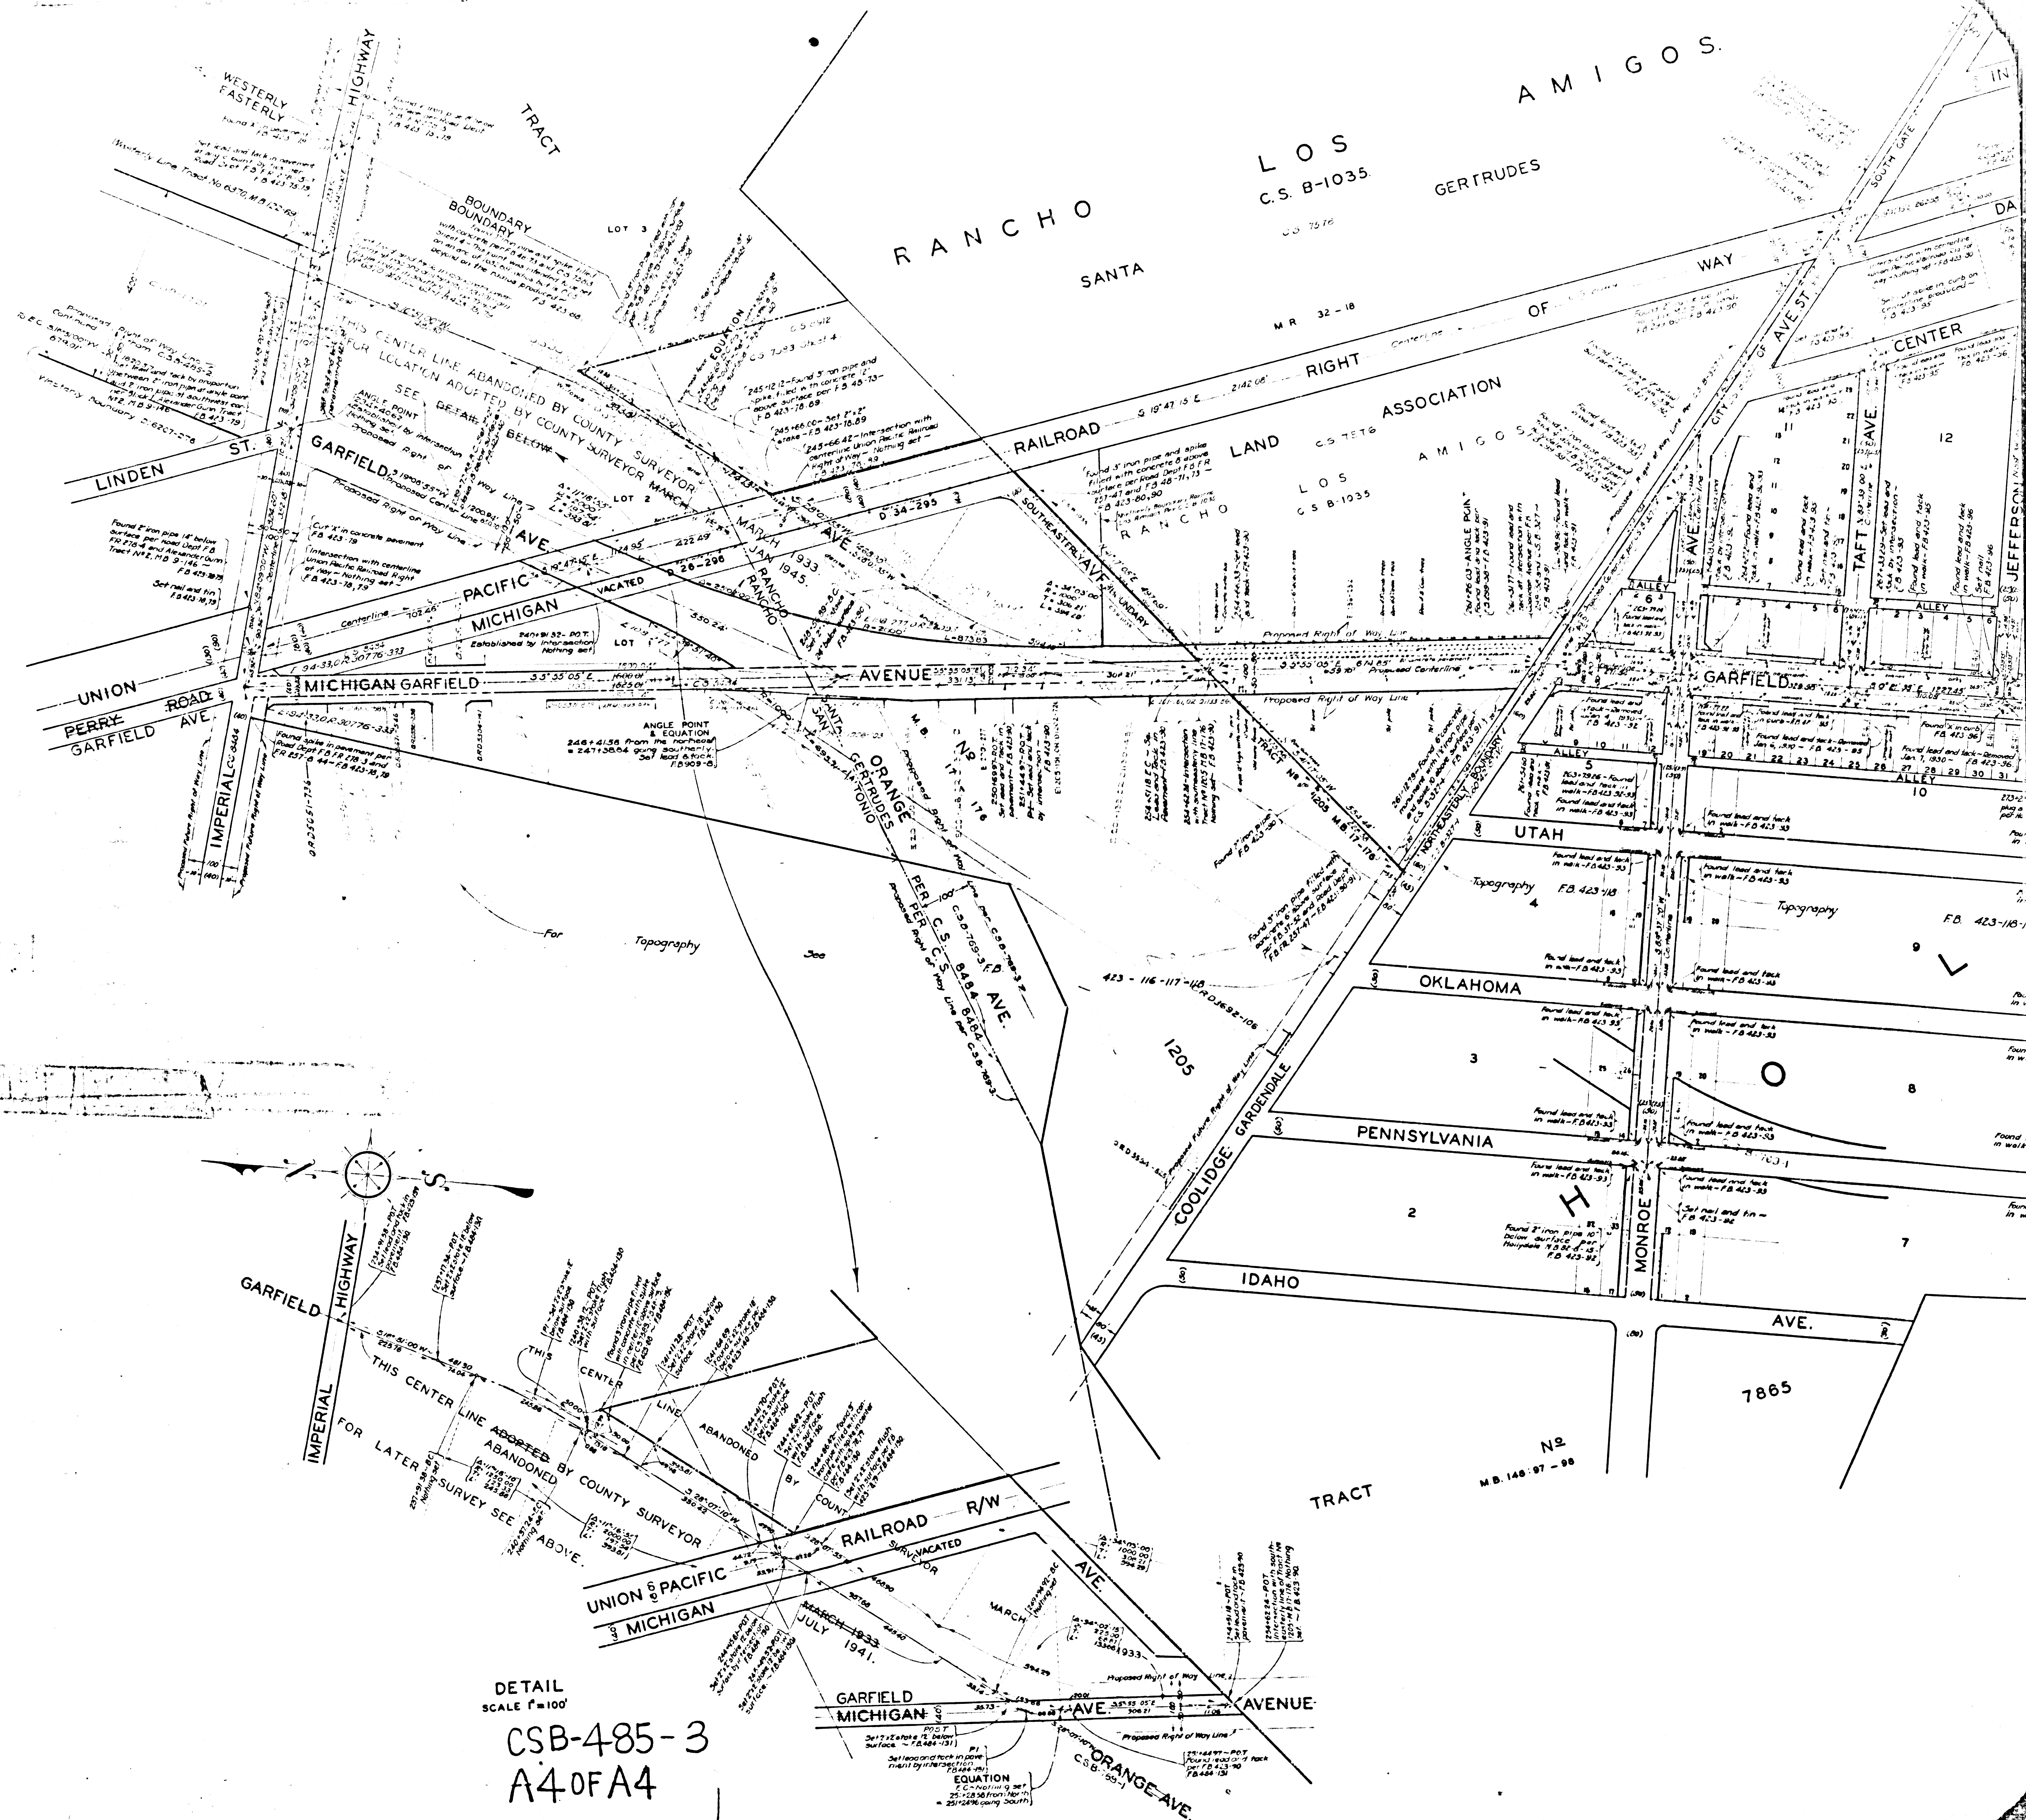

DETAIL
SCALE 1"=100'

CSB-485-3
A40FA4

 

CSB-4853
A20FA4