


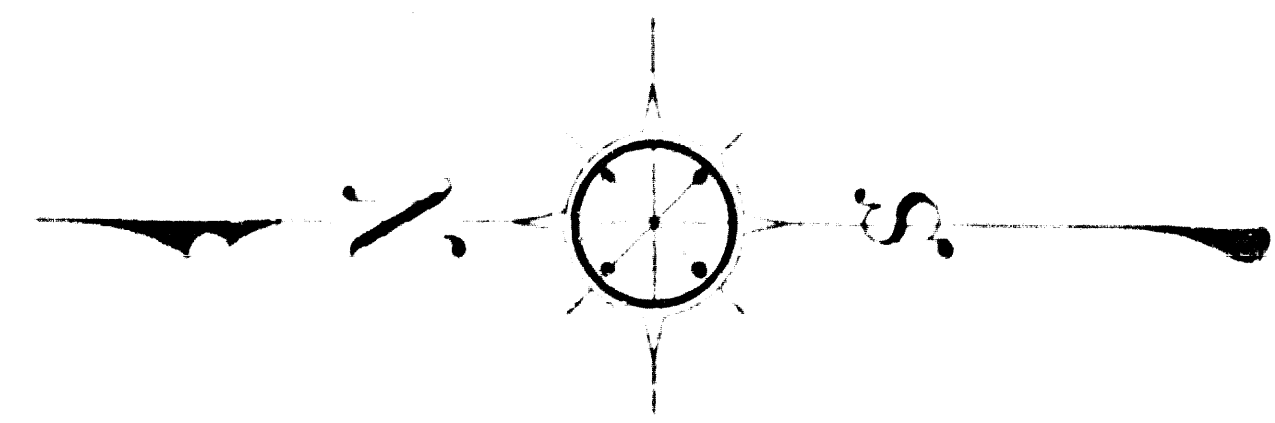

BEACH

LONG

TRACT

M.R. 21-15

7

ST. 2

POPPY

ST. 1


































6083








































CALIFORNIA

COOPERATIVE

COLONY

M.R. 21-15-16

TRACT

M.R. 21-15-16

16




























































AVE)

AVENUE

8973

































7225

































ROSE

AVE.























GAVIOTA

AVE.























JOHN

AVE.























WALNUT

AVE.























TRACT

M.B. 268-37



























TRACT





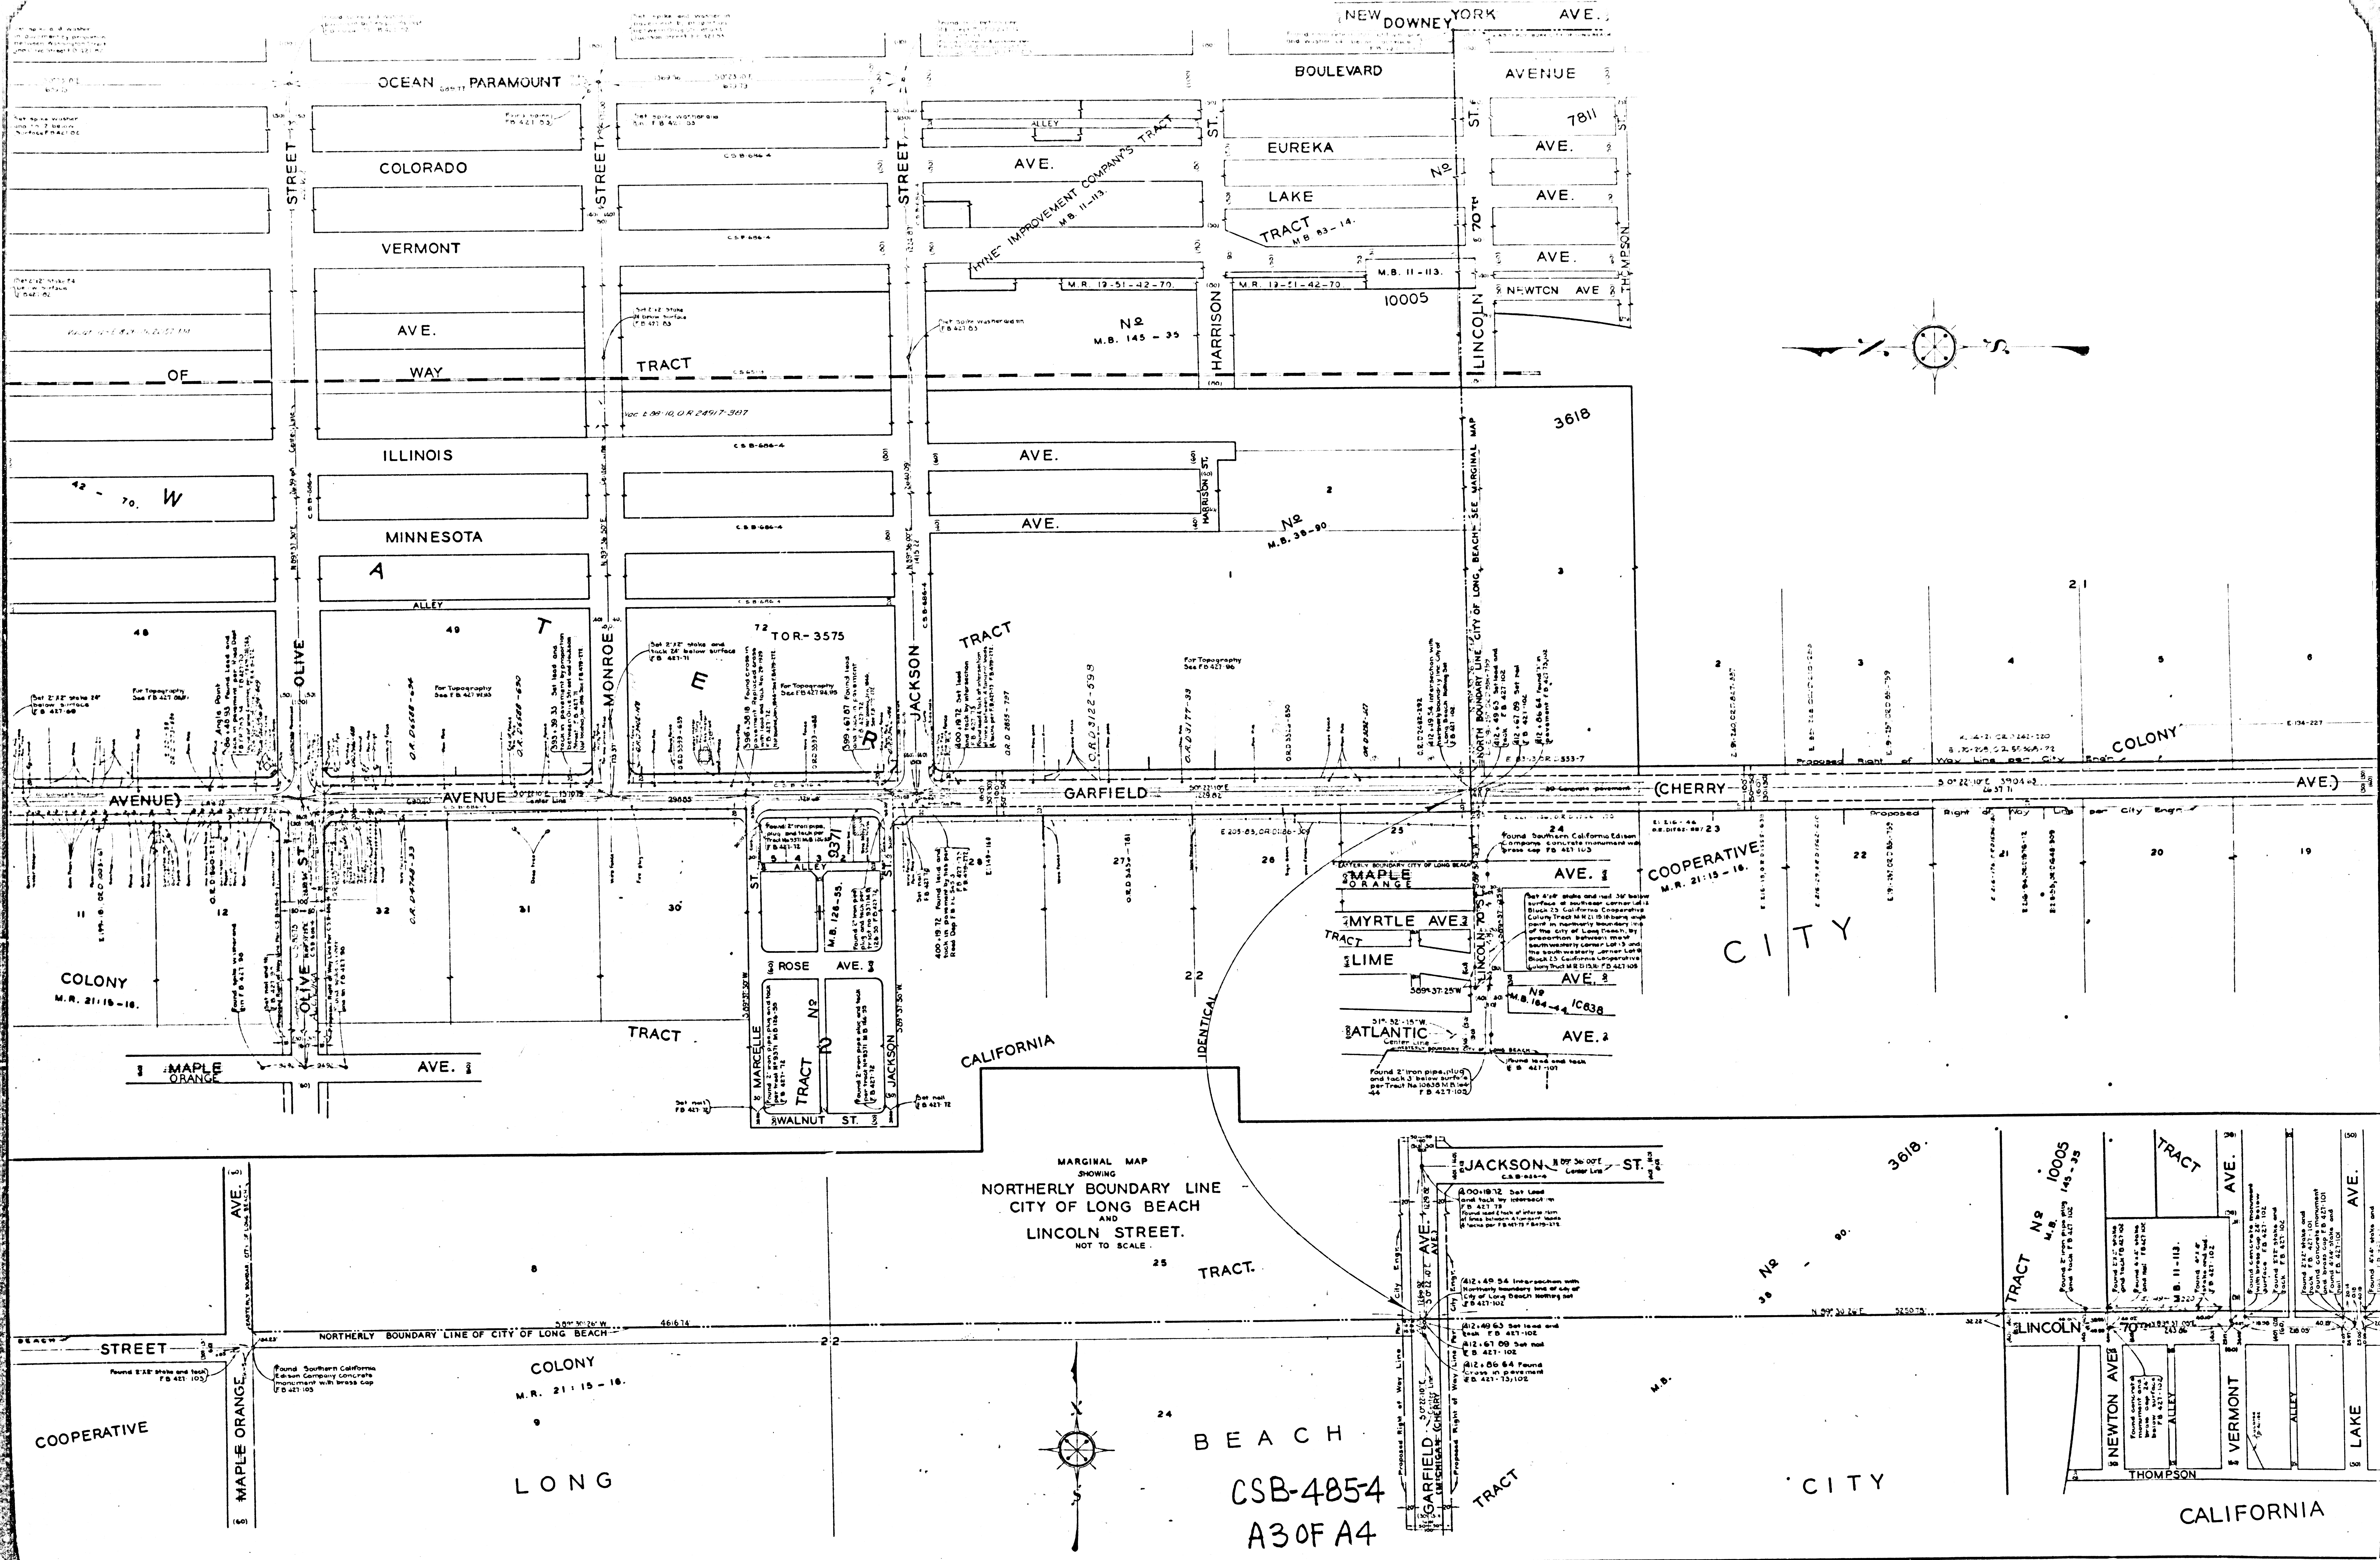


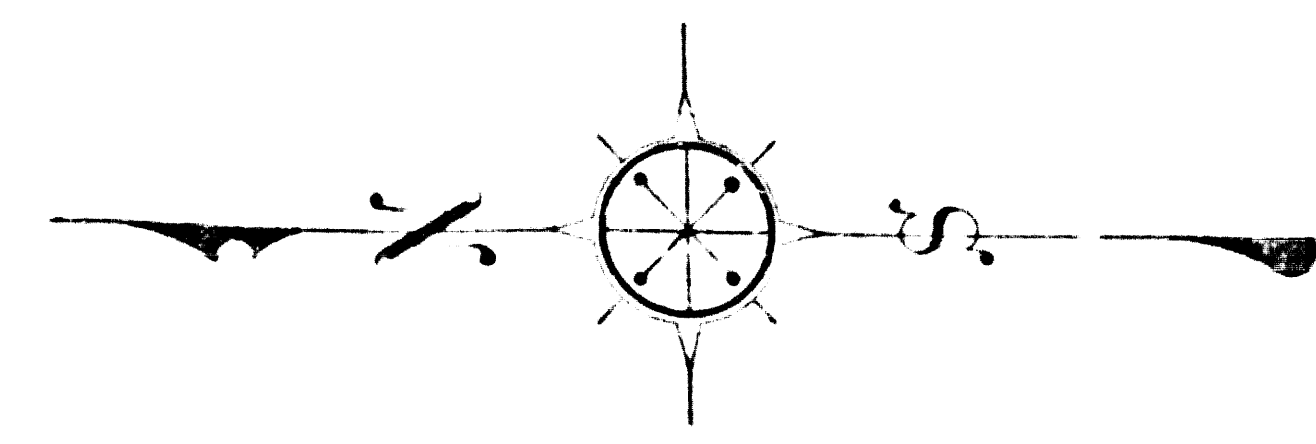

CONTINUED FROM C.S.B-485 SHEET 3

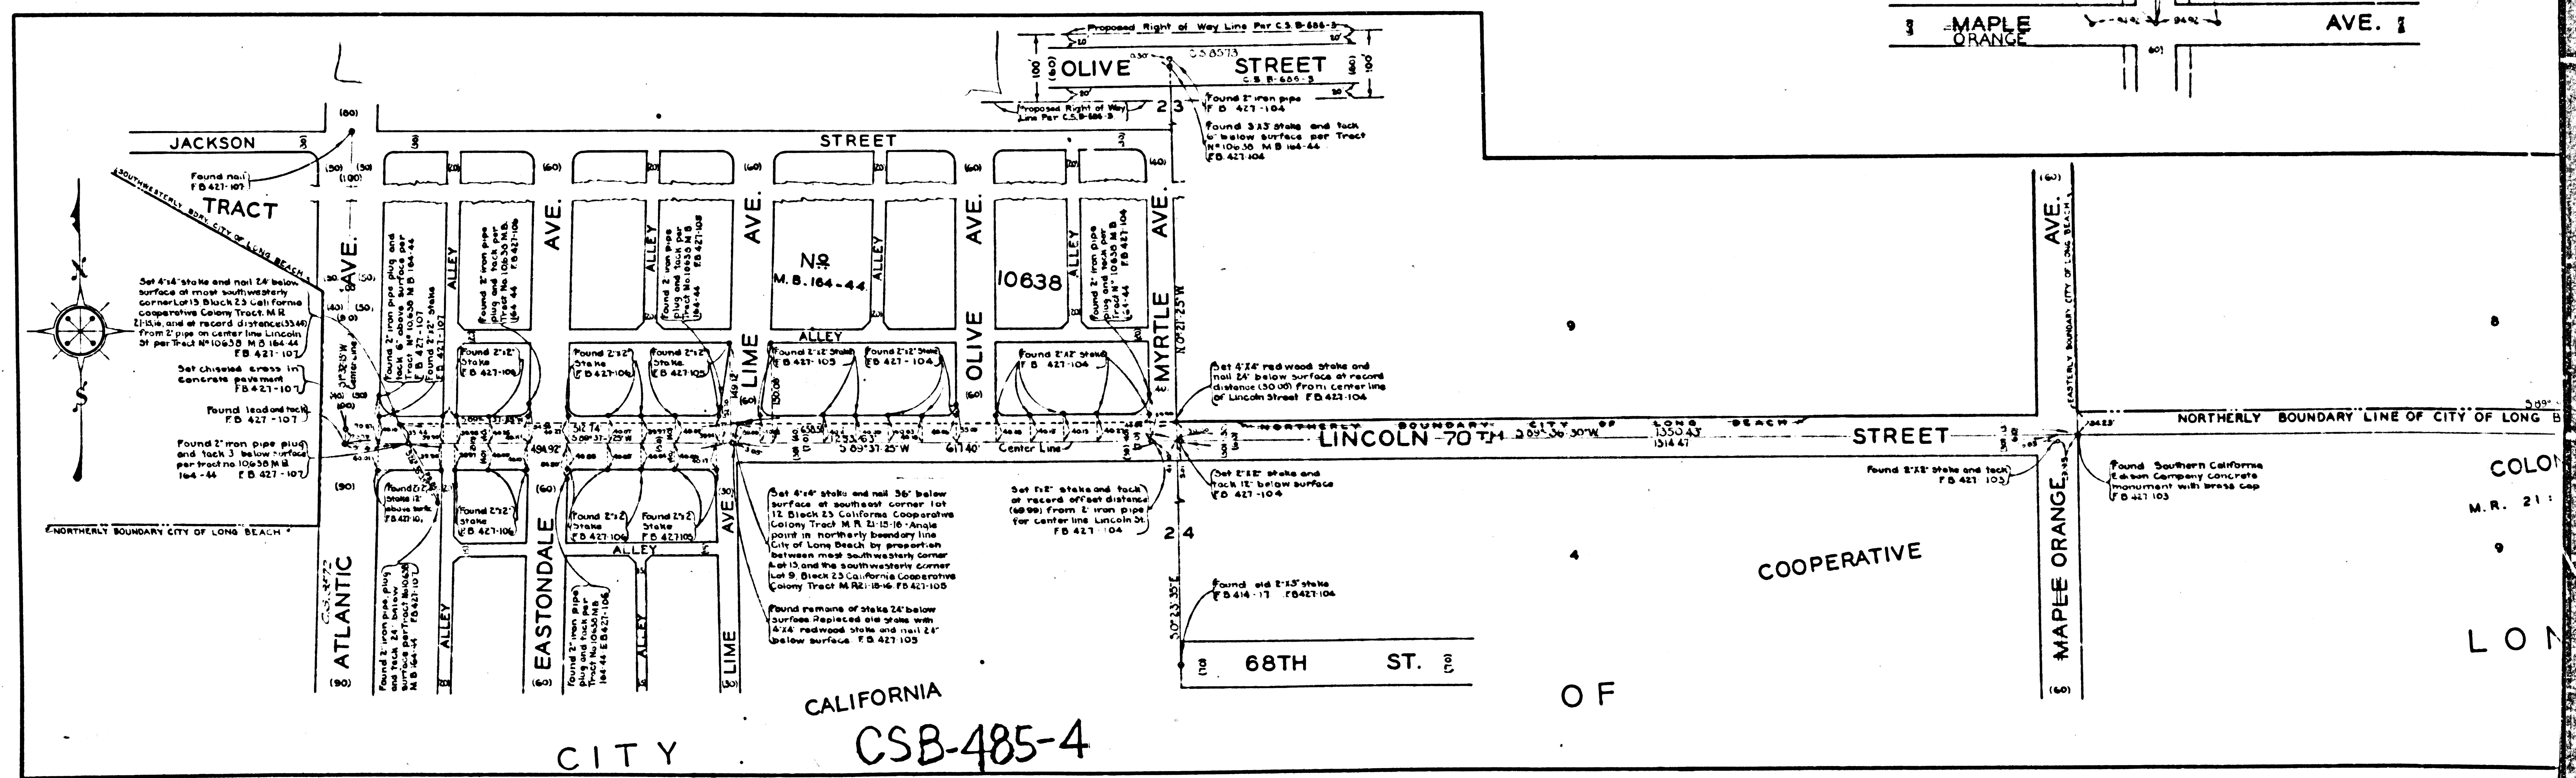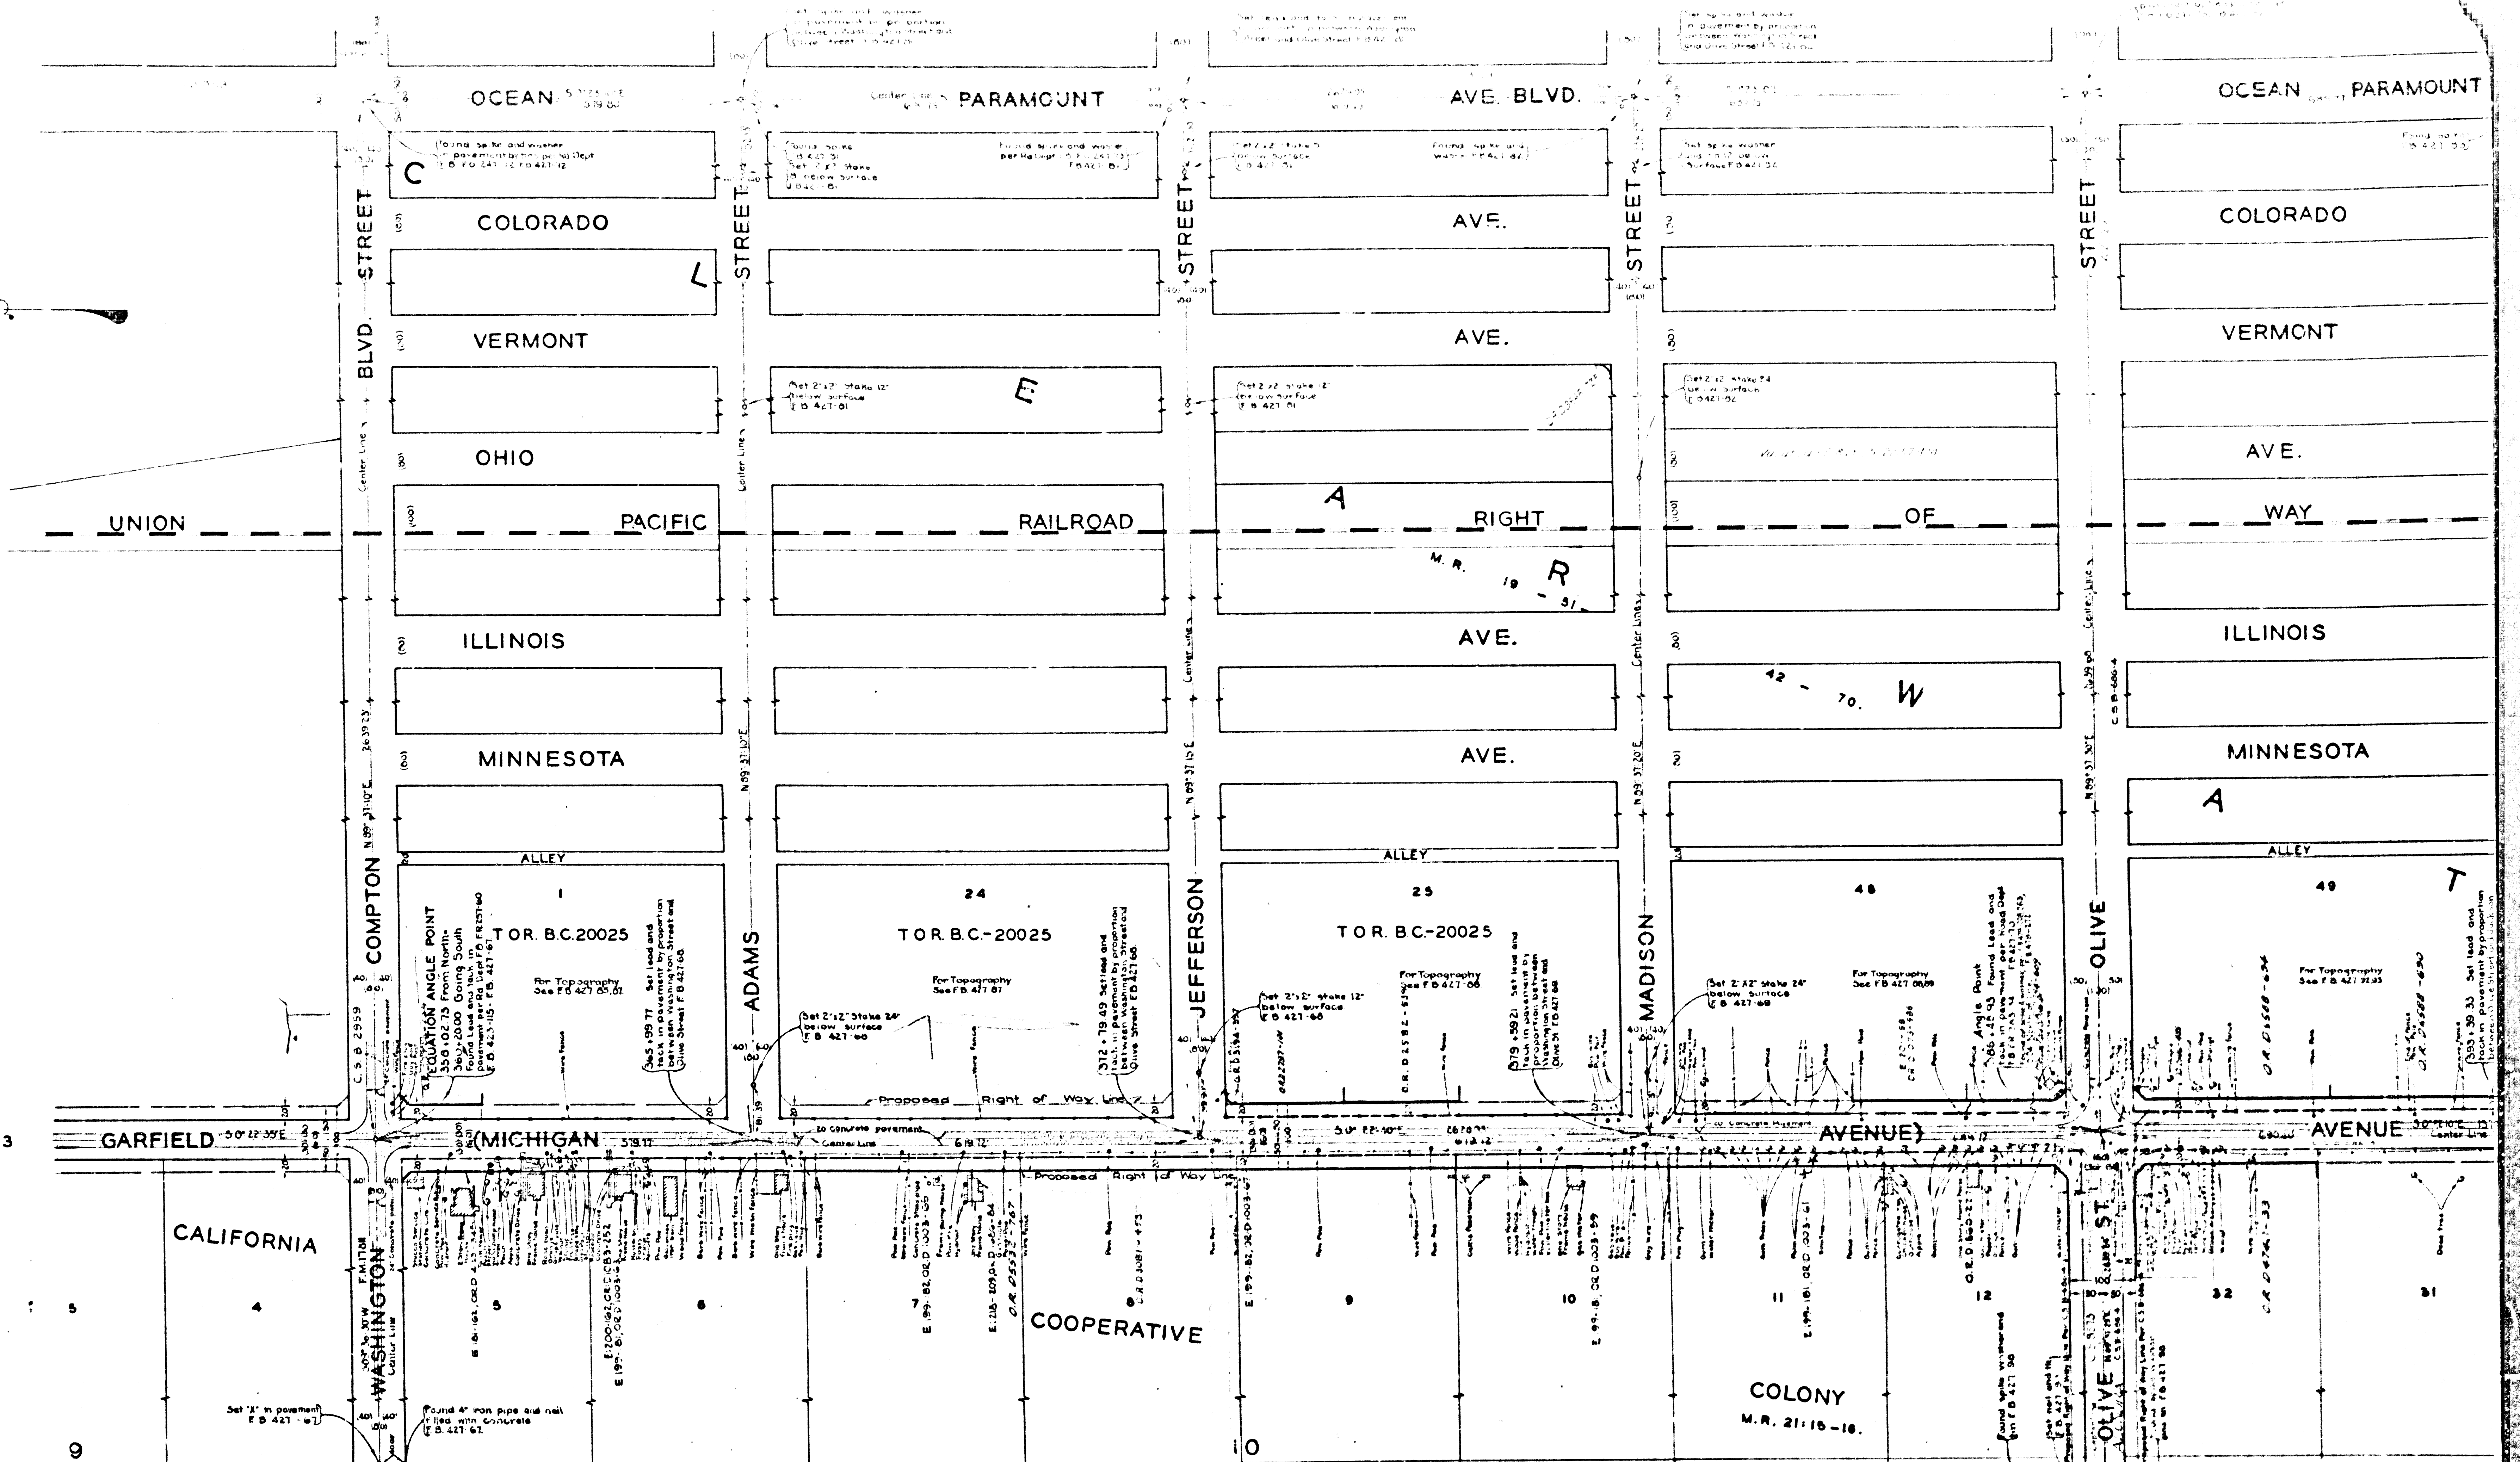

CITY OF LONG BEACH
CSB-485-4
A4CFA4

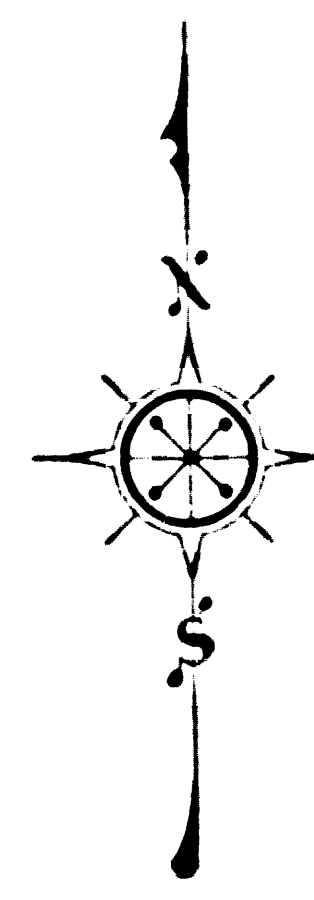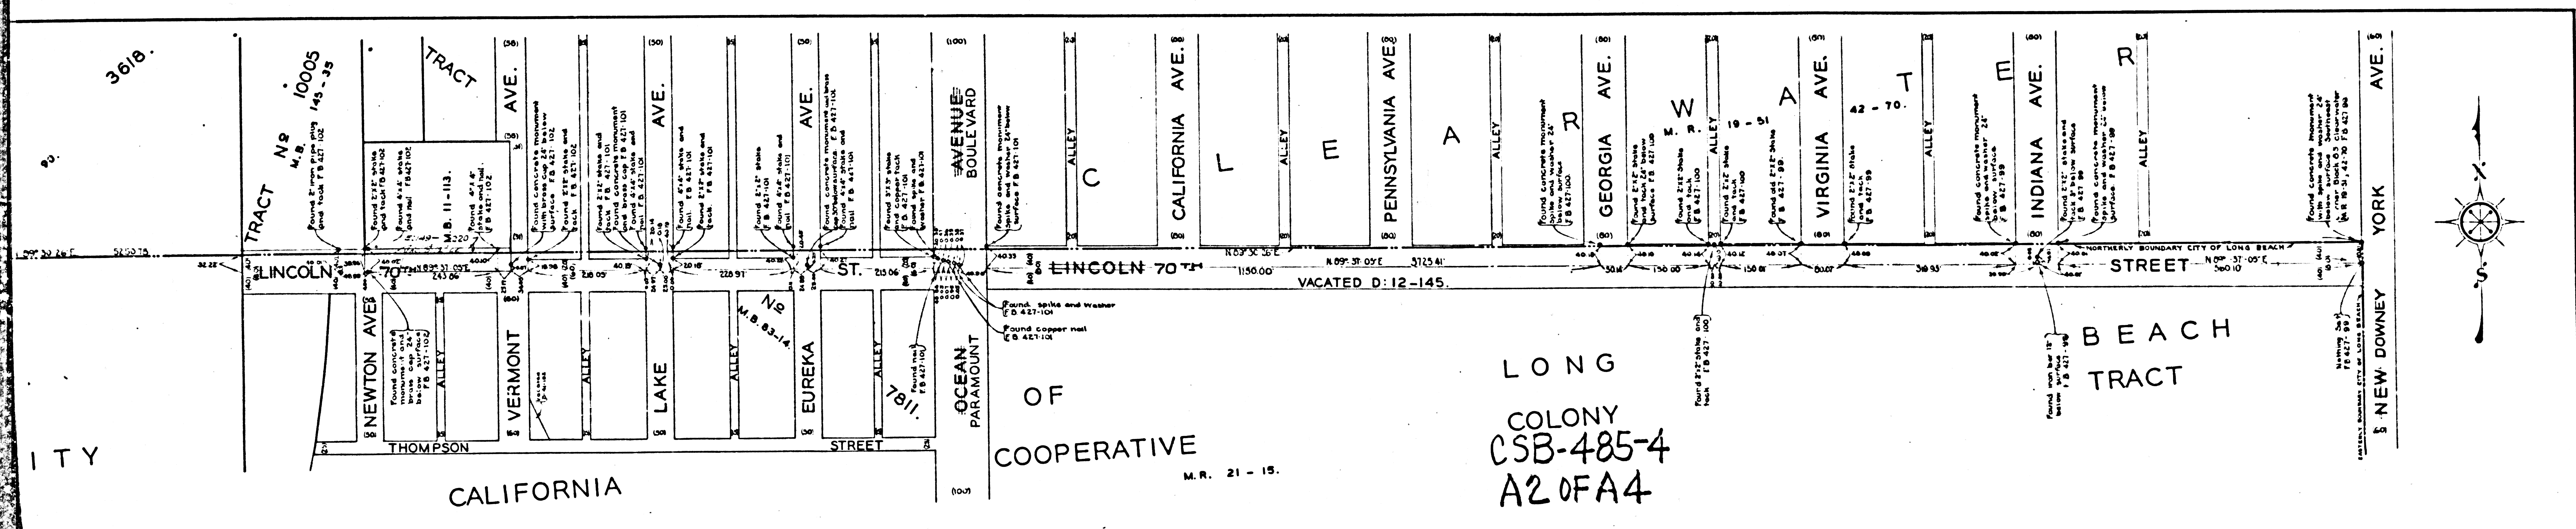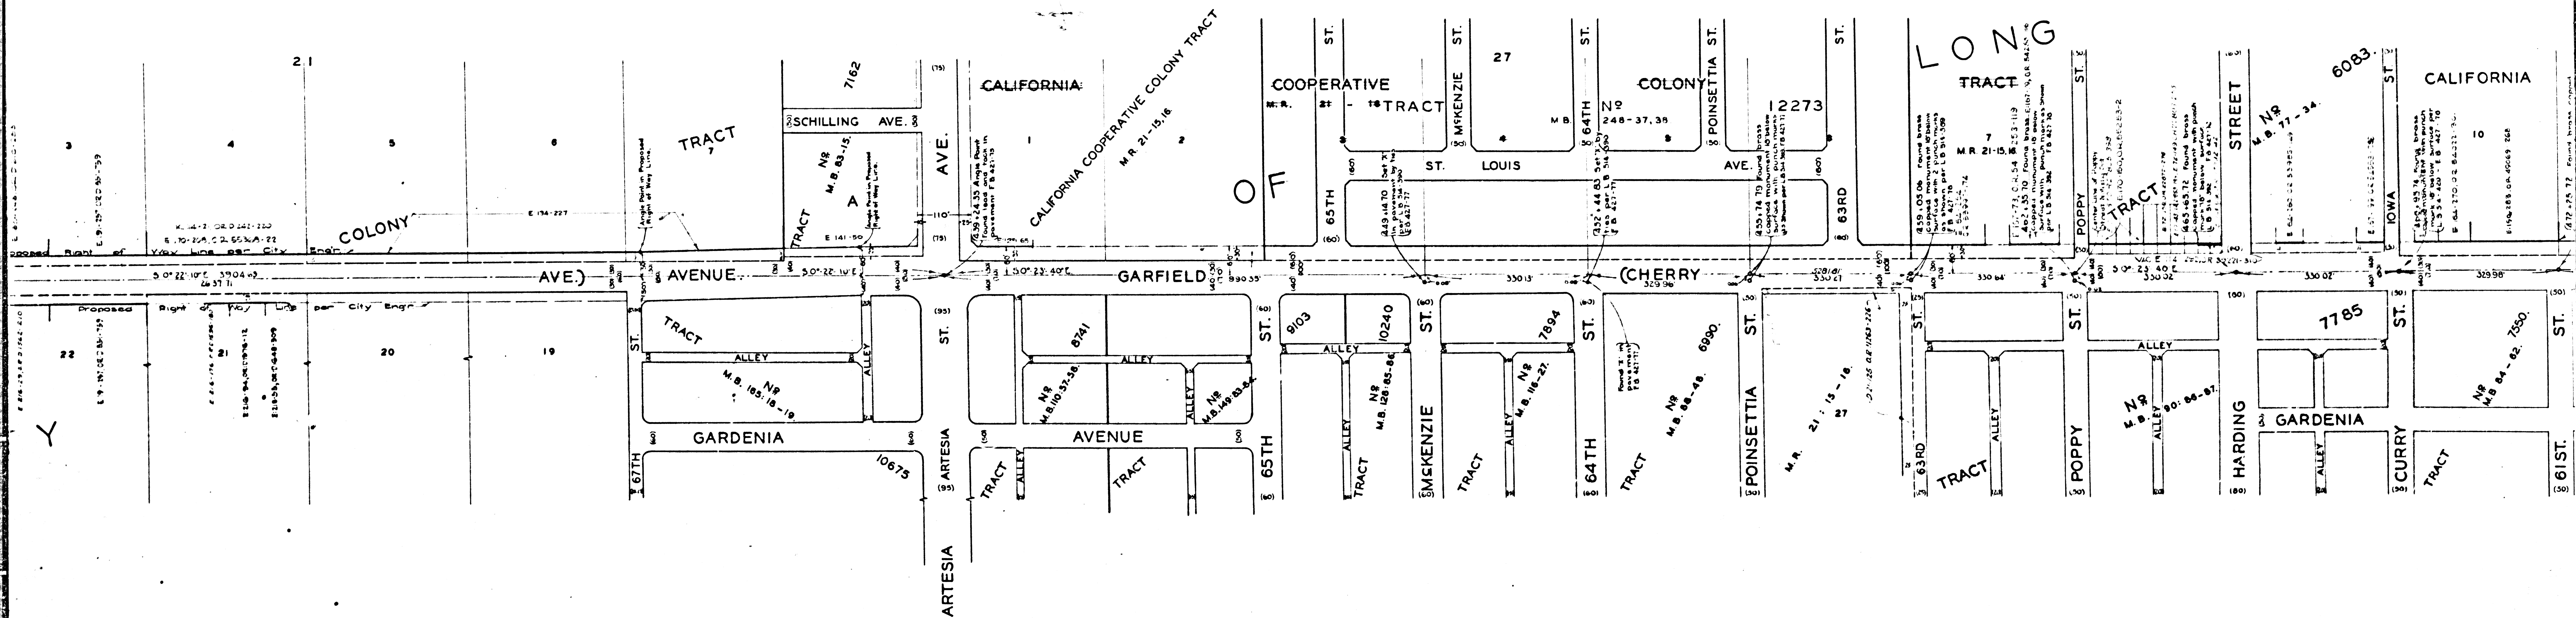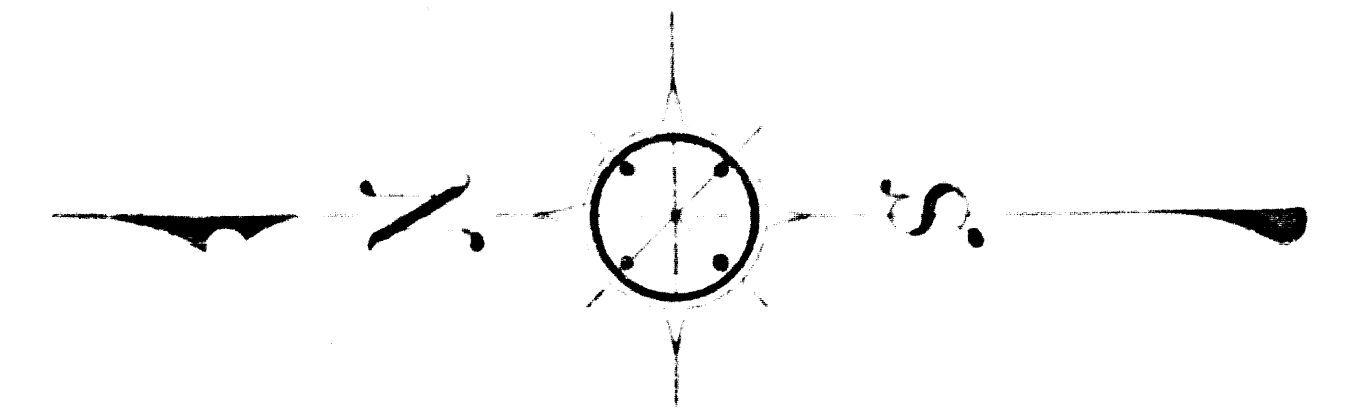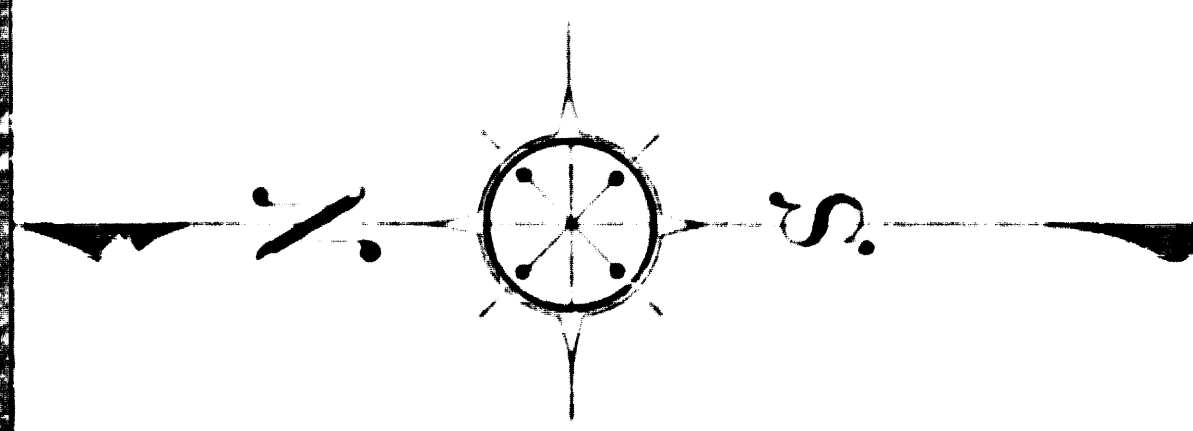

ITY

CALIFORNIA

OF
COOPERATIVE
M.R. 21-15.

LONG
COLONY
CSB-485-4
A20FA4

BEACH
TRACT

NEW DOWNEY
AVE.