

(60)

(60)

(60)

FORD

BLVD.

ST.

AVE.

HUMPHREYS

AVE.

FISHER



DOZIER

EASTERN


CSB-487
A20FA2

AVE.

CSB-487
A10FA2

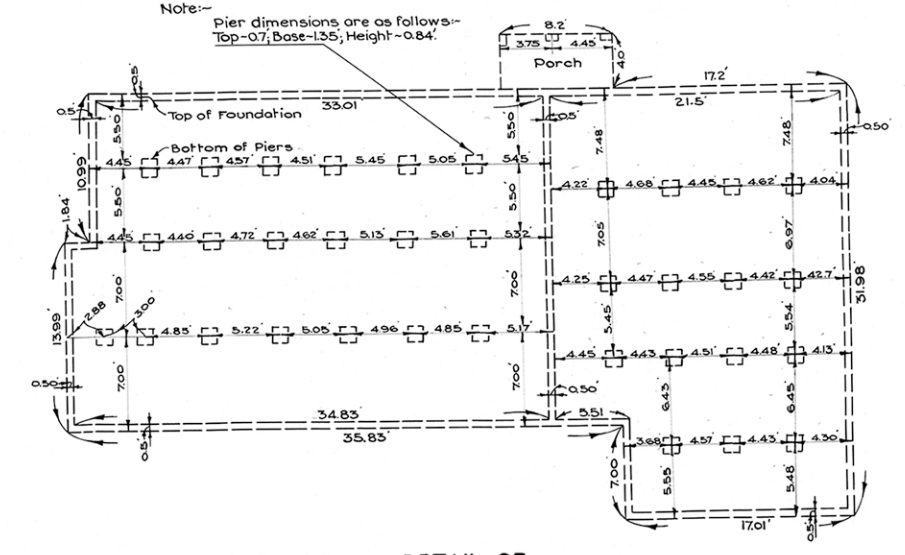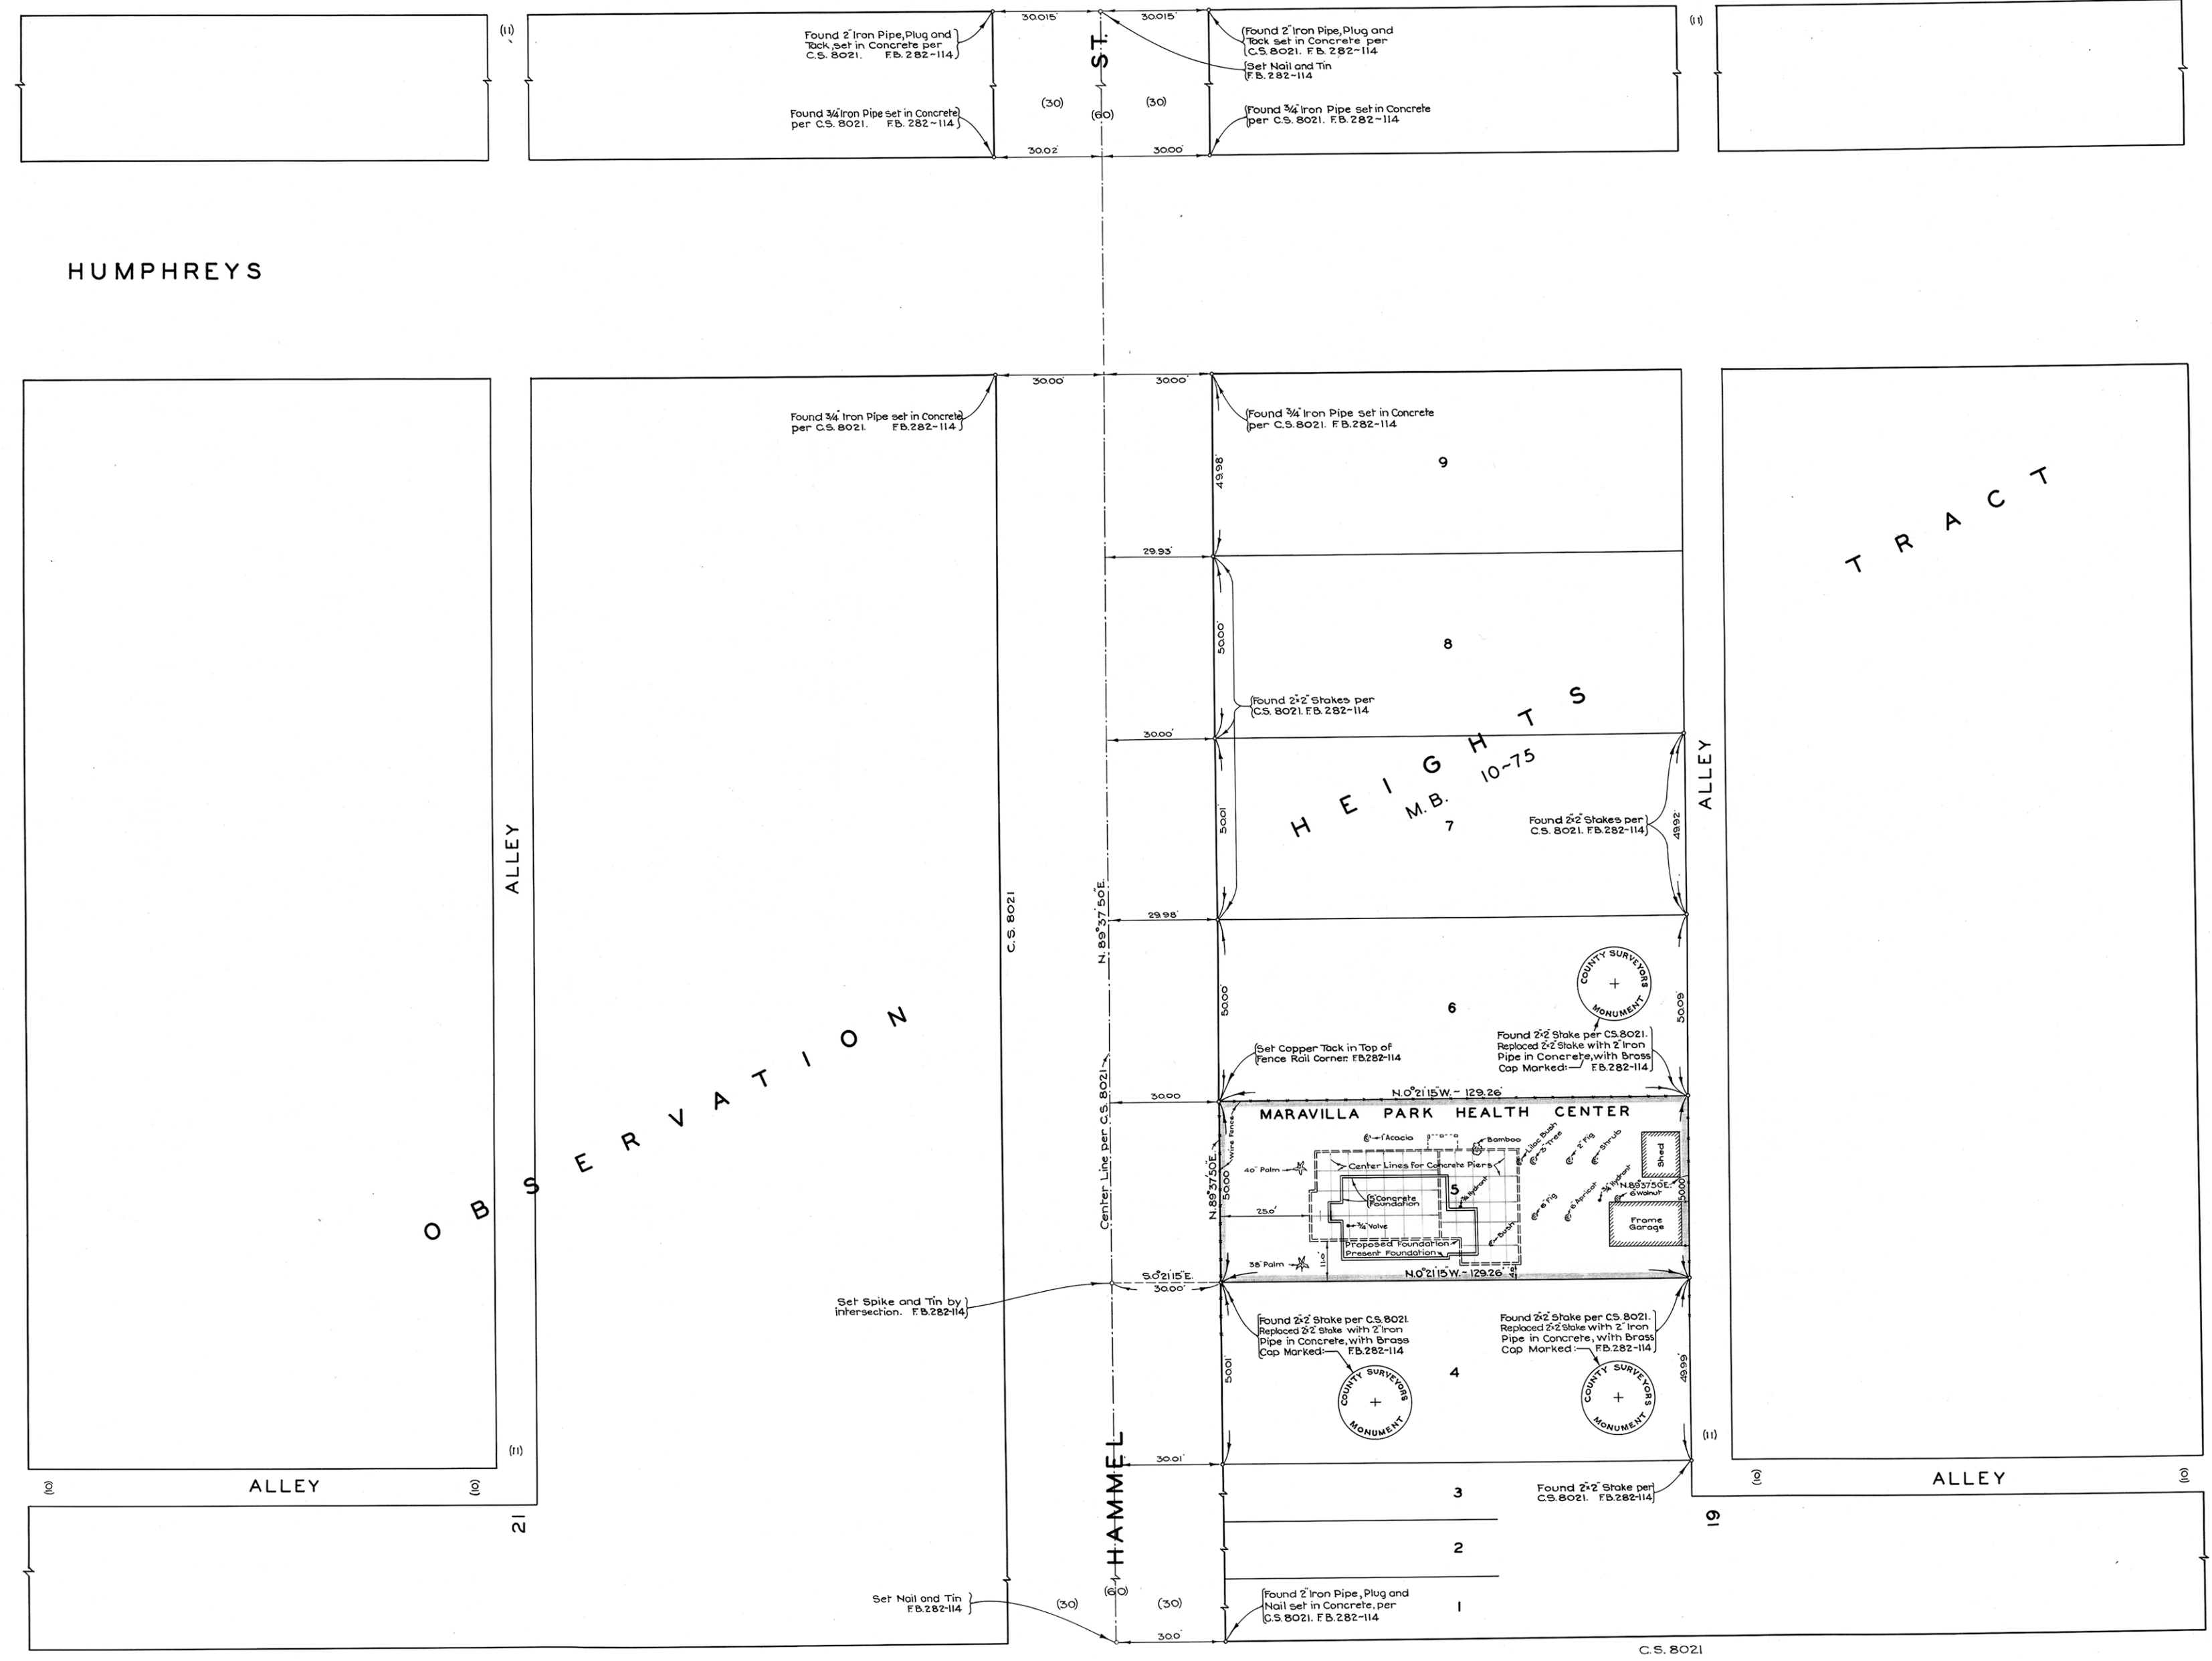

DETAIL OF PROPOSED FOUNDATION
Scale: 1 inch = 8 feet

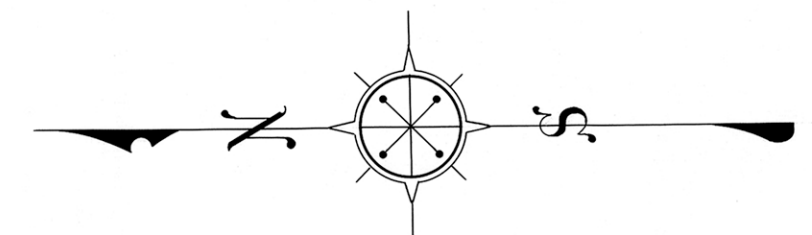

MAP OF
MARAVILLA PARK HEALTH CENTER
 LOT 5 - BLOCK 19
 OBSERVATION HEIGHTS TRACT
 M.B. 10-75

COUNTY SURVEYORS MAP N^oB-487
 SCALE - 1 INCH = 20 FT.

WORK ORDER N^o 147
 J. ROCKHOLD - COUNTY SURVEYOR
 SURVEYED JANUARY 1930

BEARINGS ARE BASED ON THE BEARING OF
 EASTERN AVENUE PER C.S. 8021

F. B. 282 - 113 - 118
 FIELD WORK BY: C.V. CRUMLEY
 OFFICE WORK BY: R.W. MALLISTER
 CHECKED BY: A. A. ROESER