




PALMDALE MAP OF BLYD
AVENUE Q-8
~~APPLE BLOSSOM HIGHWAY~~
FROM
PEAR BLOSSOM HIGHWAY
TO
EAST LINE OF SECTION 30 T6N-R10W SBM
COUNTY SURVEYORS MAP NO B-493
SCALE - 1 INCH = 200 FT

WORK ORDER NO. 107.

J.E. ROCKHOLD - COUNTY SURVEYOR

SURVEYED - JULY-SEPTEMBER 1929.

BEARINGS ARE BASED ON THE BEARING OF

WEST LINE SEC. 27 T6N-R.11W S.B.M. PER C. S. 8738

F.B. 410 - 5-30

FIELD WORK BY...E.A. ROSECRANS,
OFFICE WORK BY...

OFFICE WORK BY... F.A. WOOD.
CHECKED BY... HILM HIGGINS

DR. J. H. ...

NOTE -
THE SCALE OF THE WIDTH

OF APPLE BLOSSOM HIGHWAY

AND RIGHT ANGLE OFFSETS TO

FENCE CORNERS IS INCREASED
TO 1 INCH/100 FT

10 INCH=100 FT.
 SHEET NO. 141-305-227

Sht 66 1 M 305:257

Blossom Highway changed to Avenue Q-8 D:49-165