


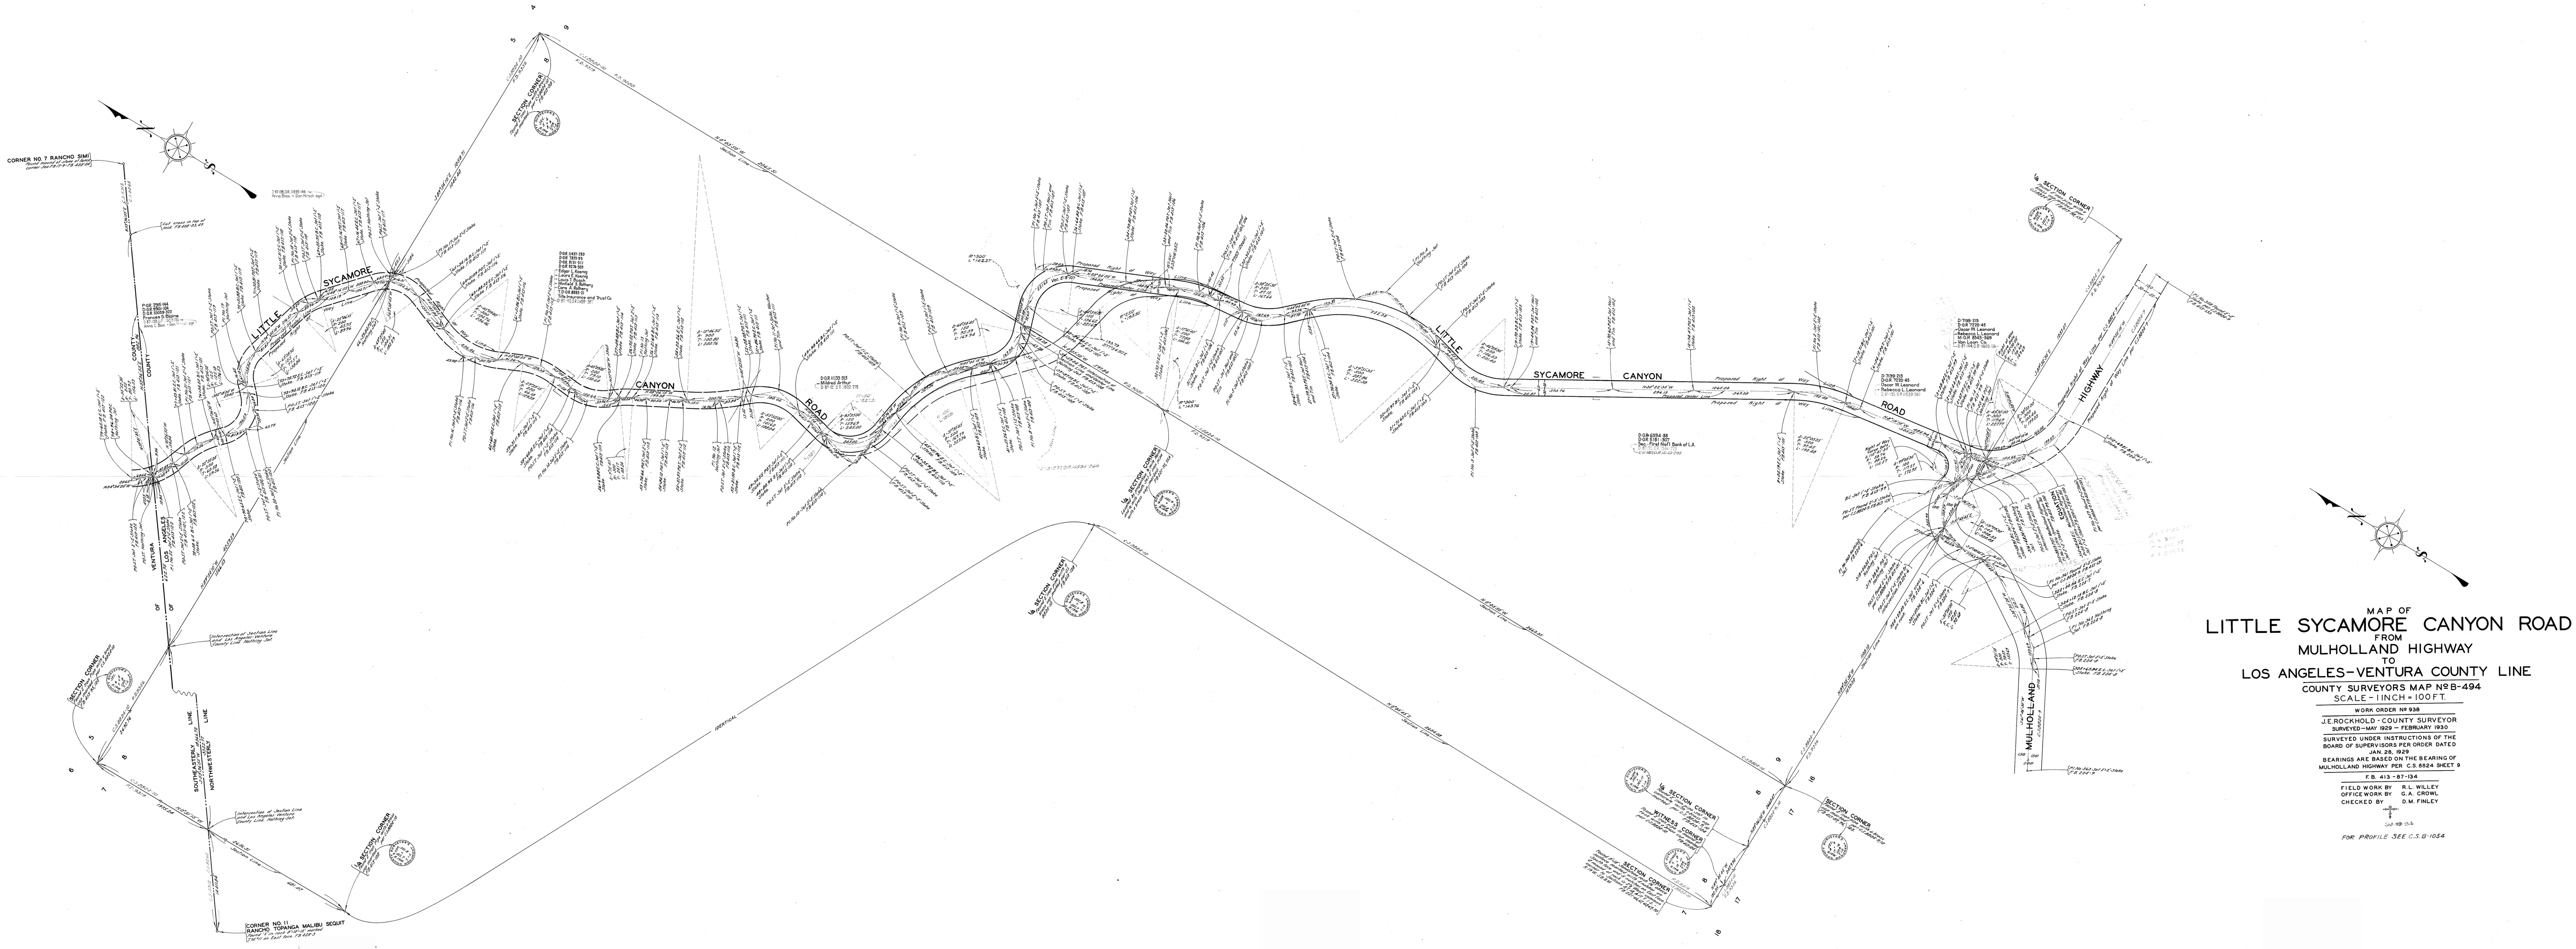

MAP OF
LITTLE SYCAMORE CANYON ROAD
FROM
MULHOLLAND HIGHWAY
TO
LOS ANGELES-VENTURA COUNTY LINE
COUNTY SURVEYORS MAP NO. B-494
SCALE - 1 INCH = 100 FT.

WORK ORDER NO. 938
J. ROCKHOLD - COUNTY SURVEYOR
SURVEYED - MAY 1929 - FEBRUARY 1930
SURVEYED UNDER INSTRUCTIONS OF THE
BOARD OF SUPERVISORS PER ORDER DATED
JAN. 28, 1929
BEARINGS ARE BASED ON THE BEARING OF
MULHOLLAND HIGHWAY PER C.S. 8824 SHEET 9
F.B. 413-87-134
FIELD WORK BY R.L. WILLEY
OFFICE WORK BY G.A. CROWL
CHECKED BY D.M. FINLEY
JAN 19 1934
FOR PROFILE SEE C.S. B-1054