


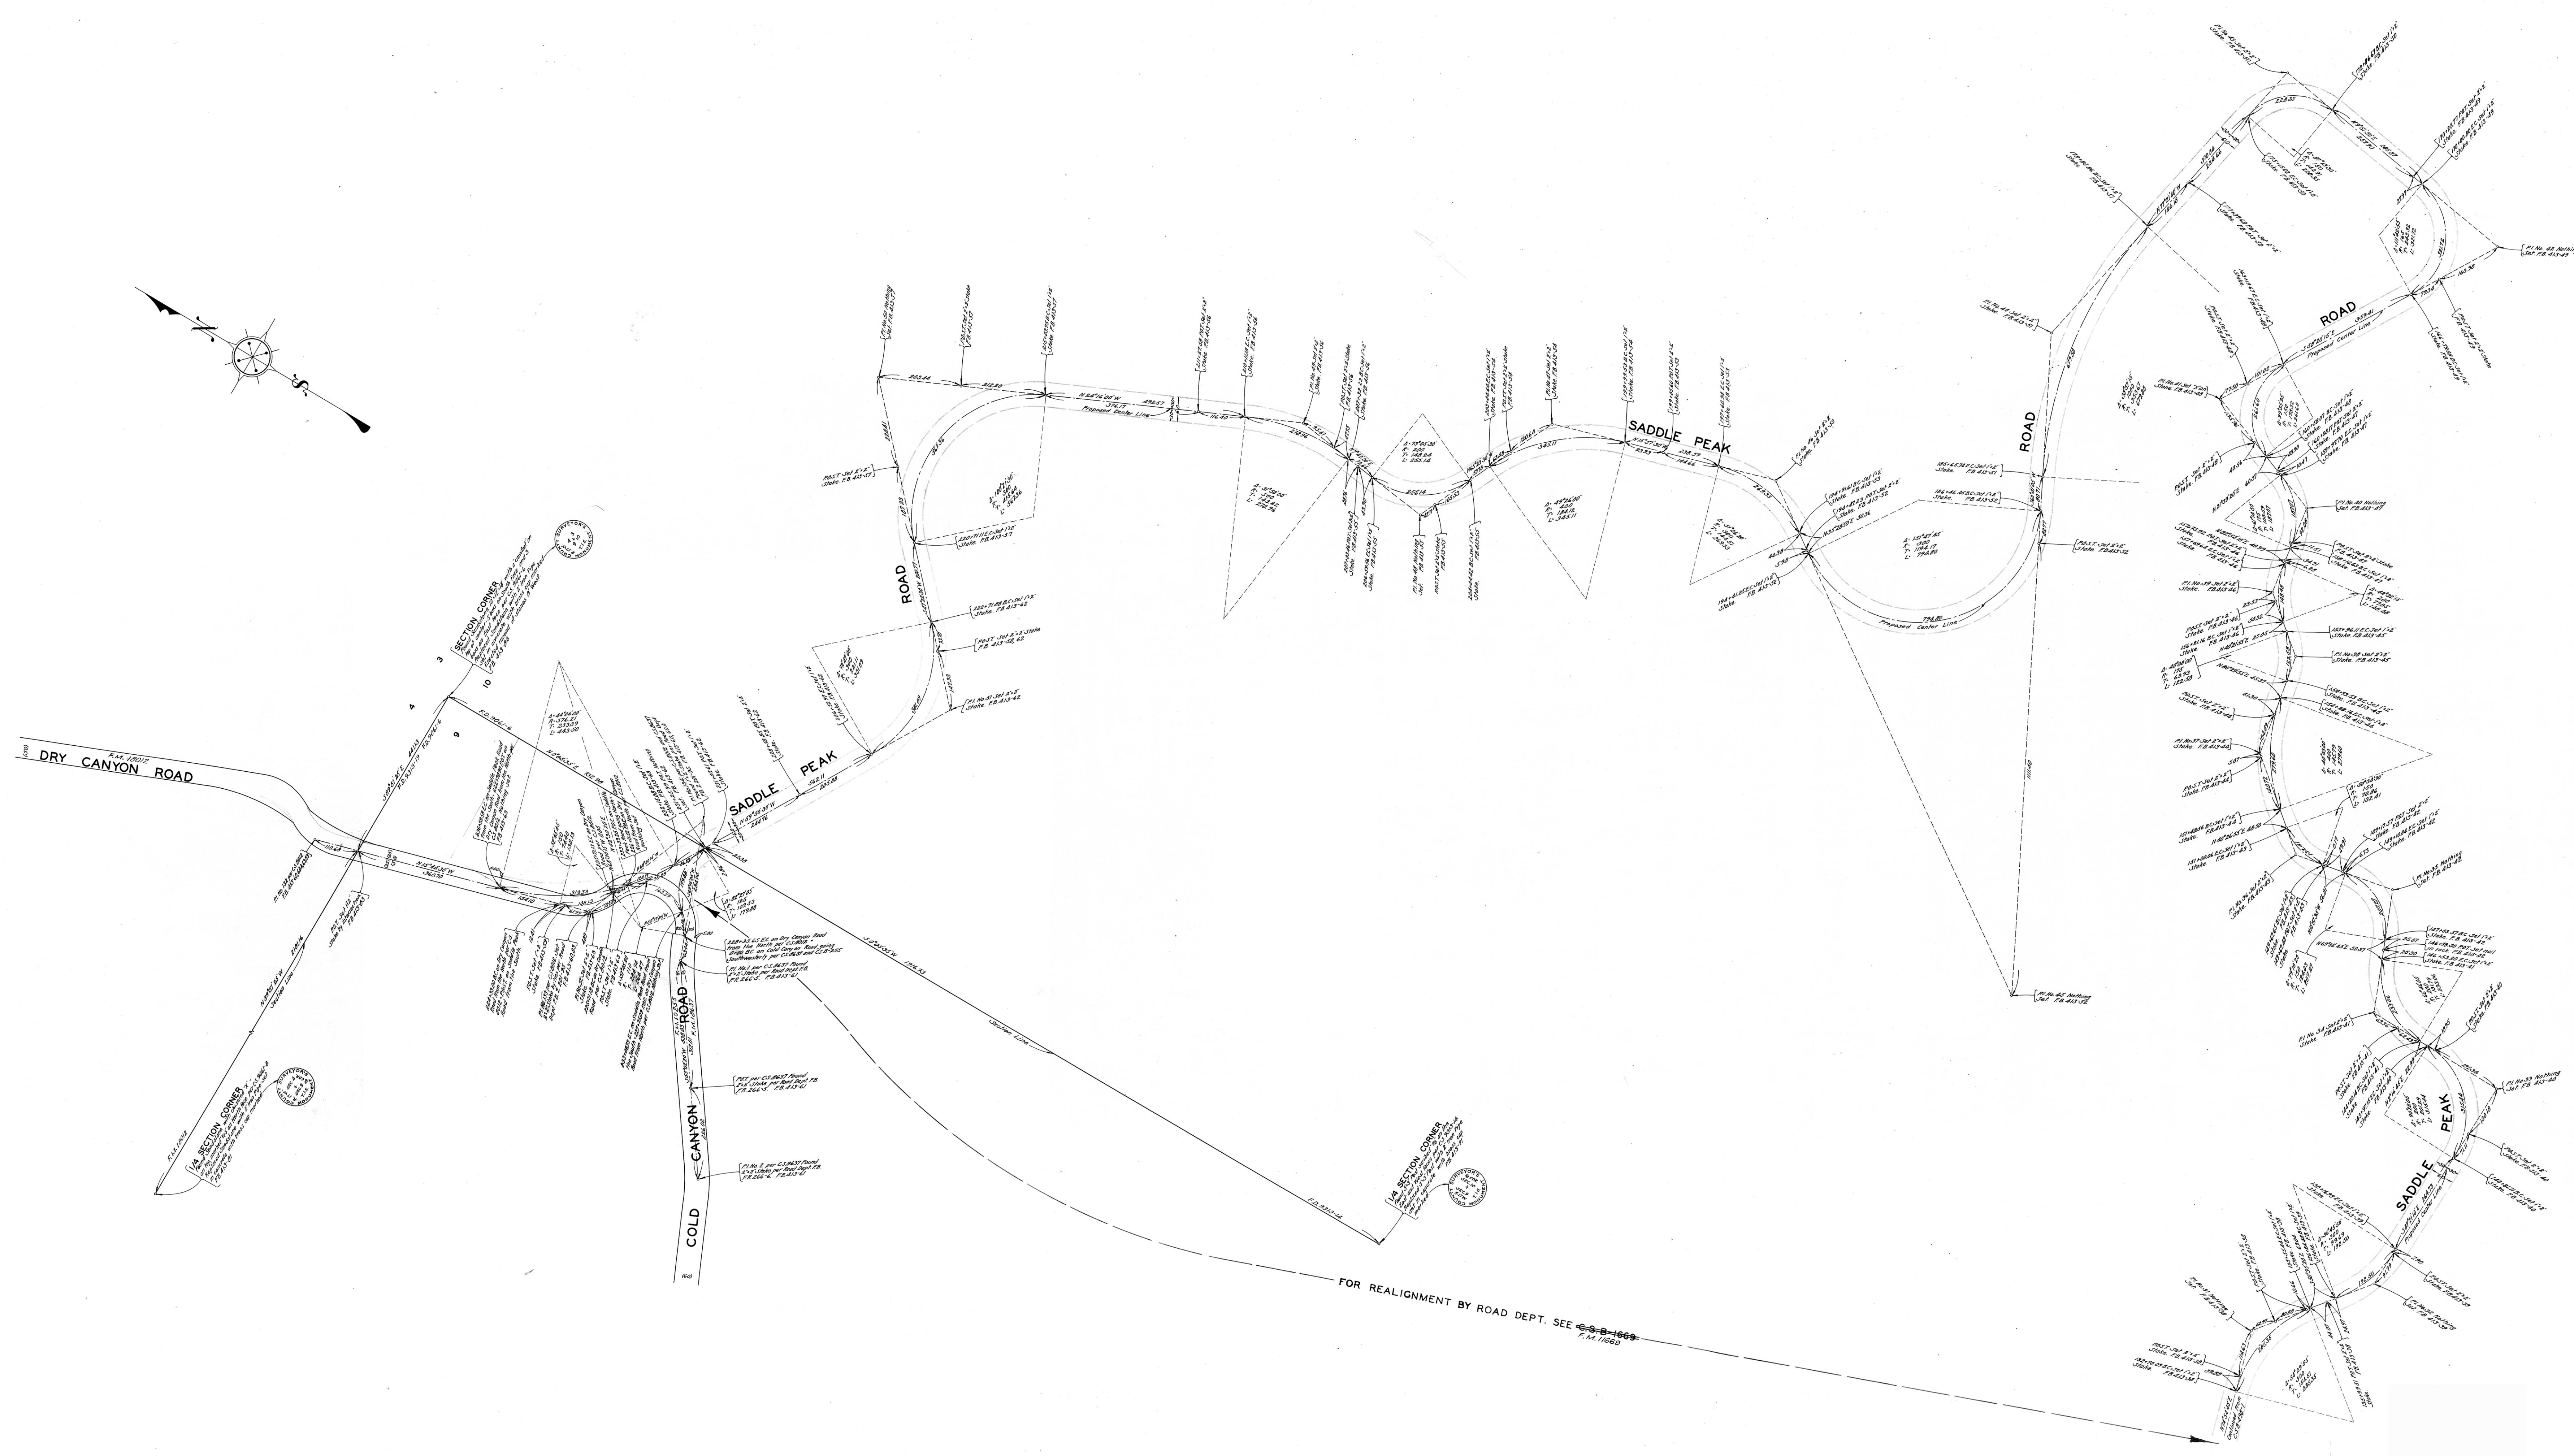

MAP OF
SADDLE PEAK ROAD
 FROM
LAS FLORES CANYON ROAD
 TO
COLD CANYON ROAD
 COUNTY SURVEYORS MAP NO B-498
 SHEET NO 2 OF 2 SHEETS
 SCALE - 1 INCH = 100 FT.

WORK ORDER NO 799
 J.E. ROCKHOLD - COUNTY SURVEYOR
 SURVEYED JAN. 1929 - FEB. 1930
 SURVEYED UNDER INSTRUCTIONS OF THE
 BOARD OF SUPERVISORS PER ORDER DATED
 APR. 10, 1928.
 BEARINGS ARE BASED ON THE BEARING OF
 LAS FLORES CANYON ROAD PER C.S. B-392
 F.B. 413 - 1 - 85, 135-152
 FIELD WORK BY H.I. STITES
 OFFICE WORK BY W.M. HOLMES
 CHECKED BY G.A. CROWL
 D.M. FINLEY

FOR PROFILE SEE C.S. B-498 SHEET 1
 FOR CROSS SECTIONS SEE C.S. B-500 SHEETS 1-4