




MAP OF
VERNON AVENUE
FROM
WESTERLY LINE OF TRACT N 4961-MB.139-41'744
TO
CENTINELLA BOULEVARD
COUNTY SURVEYS MAP N 8B-501

SCALE: 1" = 100 FT.
WORK ORDER N 8 958

JEROCKHOLD - COUNTY SURVEYOR
SURVEYED JAN 1937 MAR. 1930.
SURVEYED UNDER INSTRUCTIONS OF THE
BOARD OF SUPERVISORS PER ORDER DATED
SEPT 16 1929
BEARINGS ARE BASED ON THE BEARING OF
HIGHLAND AVENUE PER C.S. 8728
F.B. 289-53'106
FIELD WORK BY... H.F. EVANS
OFFICE WORK BY... J.D. PRICE
CHECKED BY... R.W. FALLISTER
Revised Line dated by R.W. Fallister - September 1932.