


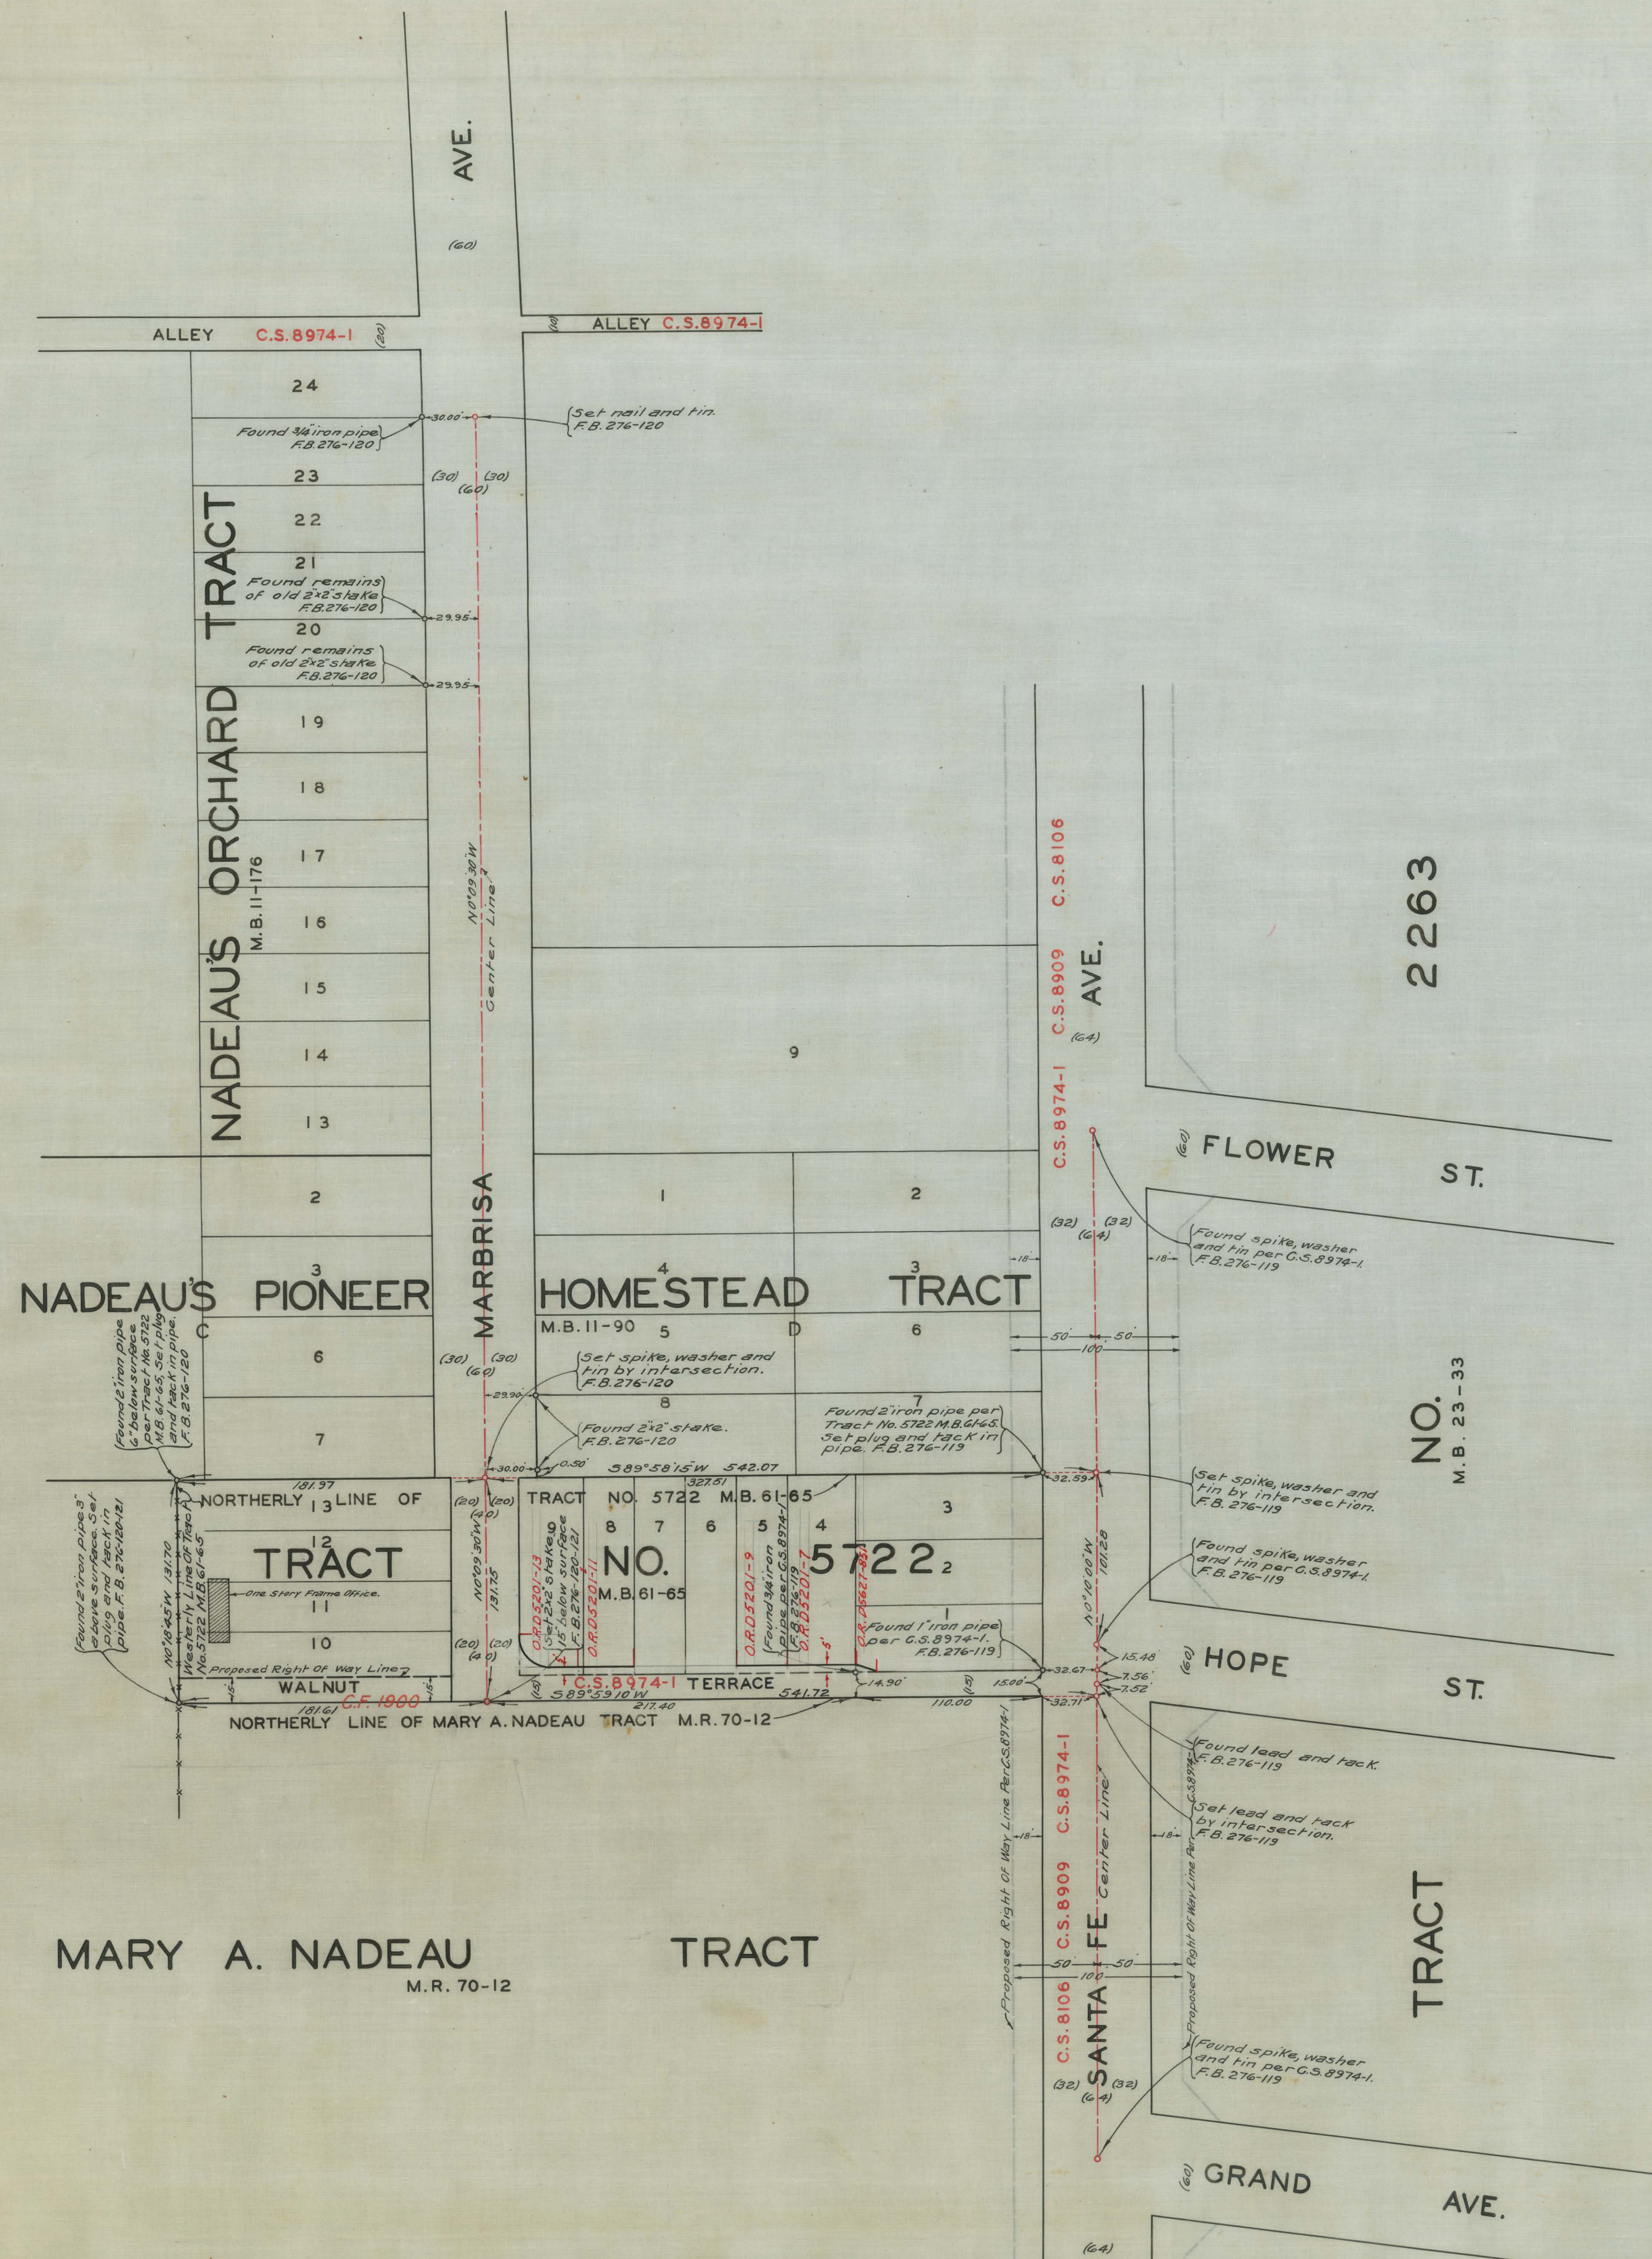

MAP OF
WALNUT TERRACE
 FROM
MARBRISA AVENUE
 TO
WESTERLY LINE OF TRACT NO. 5722 M.B. 61-65
 COUNTY SURVEYORS MAP NO. B-504
 SCALE - 1 INCH = 50 FT.
 OPENING AND WIDENING DISTRICT NO. 105
 WORK ORDER NO. 3105
J.E. ROCKHOLD - COUNTY SURVEYOR
 SURVEYED MARCH 1930
 SURVEYED UNDER INSTRUCTIONS OF THE
 BOARD OF SUPERVISORS PER ORDER DATED
 MARCH 3, 1930
 BEARINGS ARE BASED ON THE BEARING OF
 SANTA FE AVENUE PER C.S. 8974 SHT. I.
 F.B. 276-118-122
 FIELD WORK BY L.D. MOORE
 OFFICE WORK BY BERT MATEE
 CHECKED BY D.M. FINLEY
 Sht. 35-7

CSB-504
 A1 OF A1