
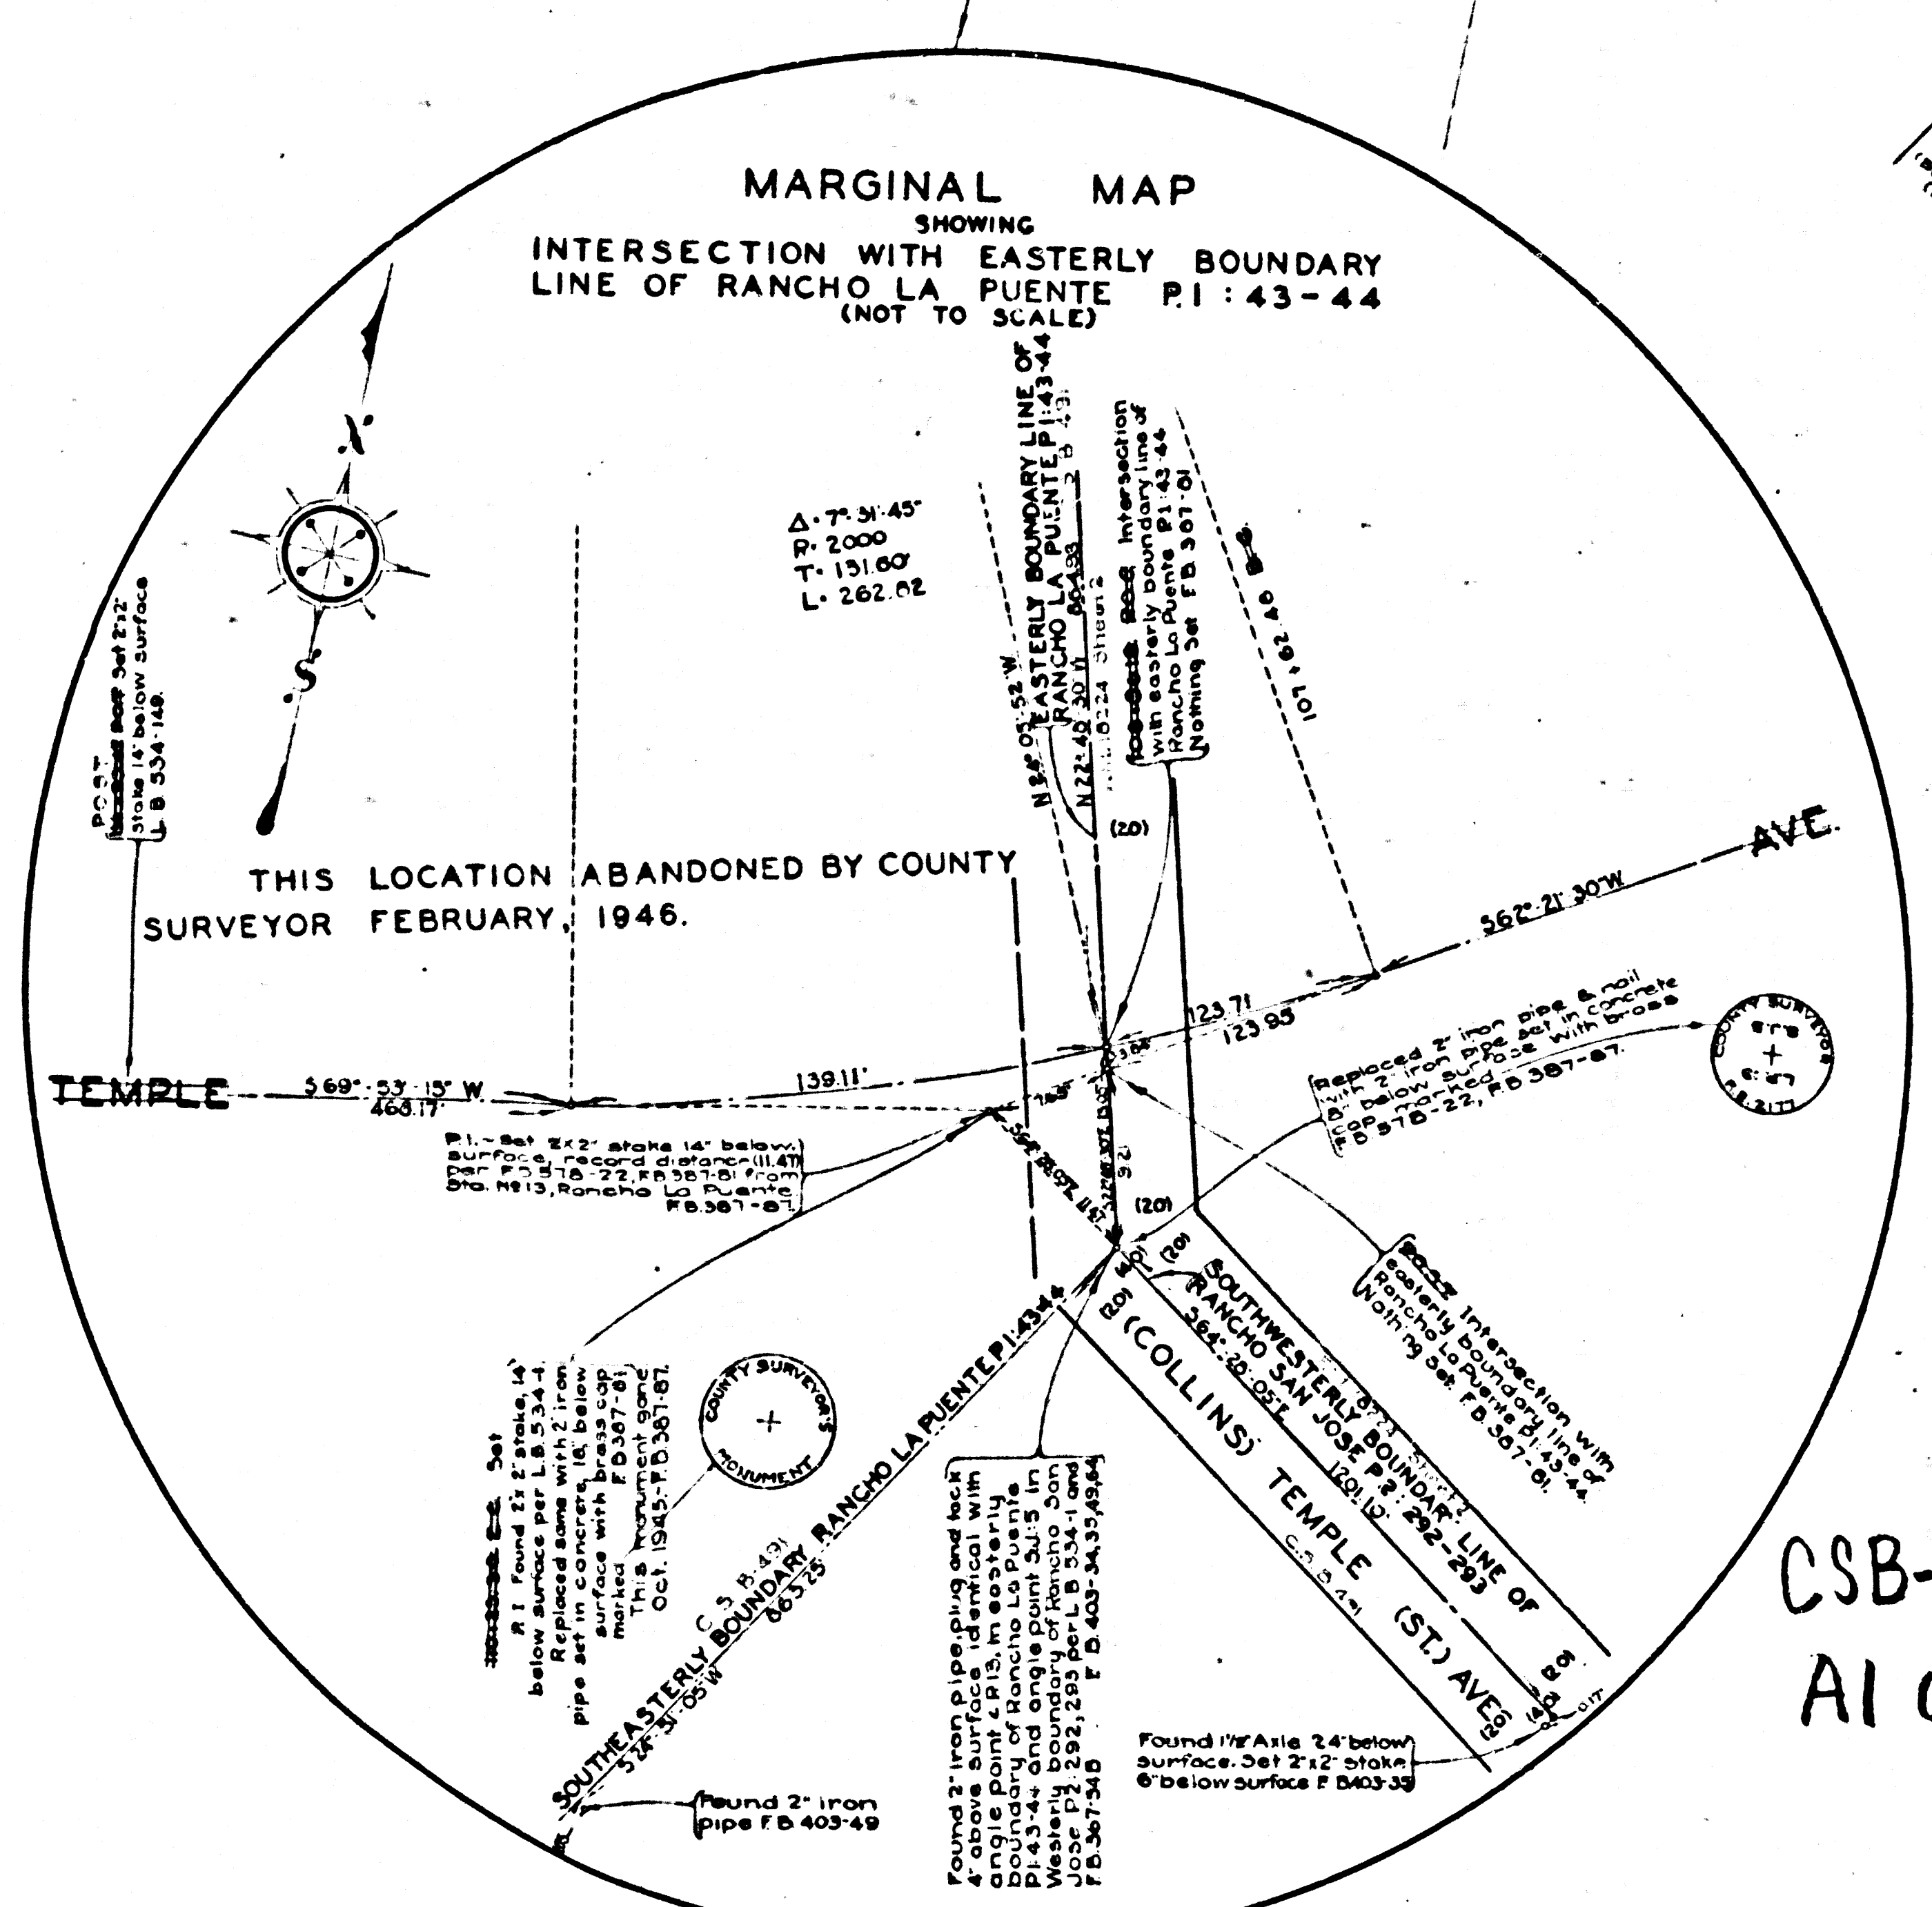
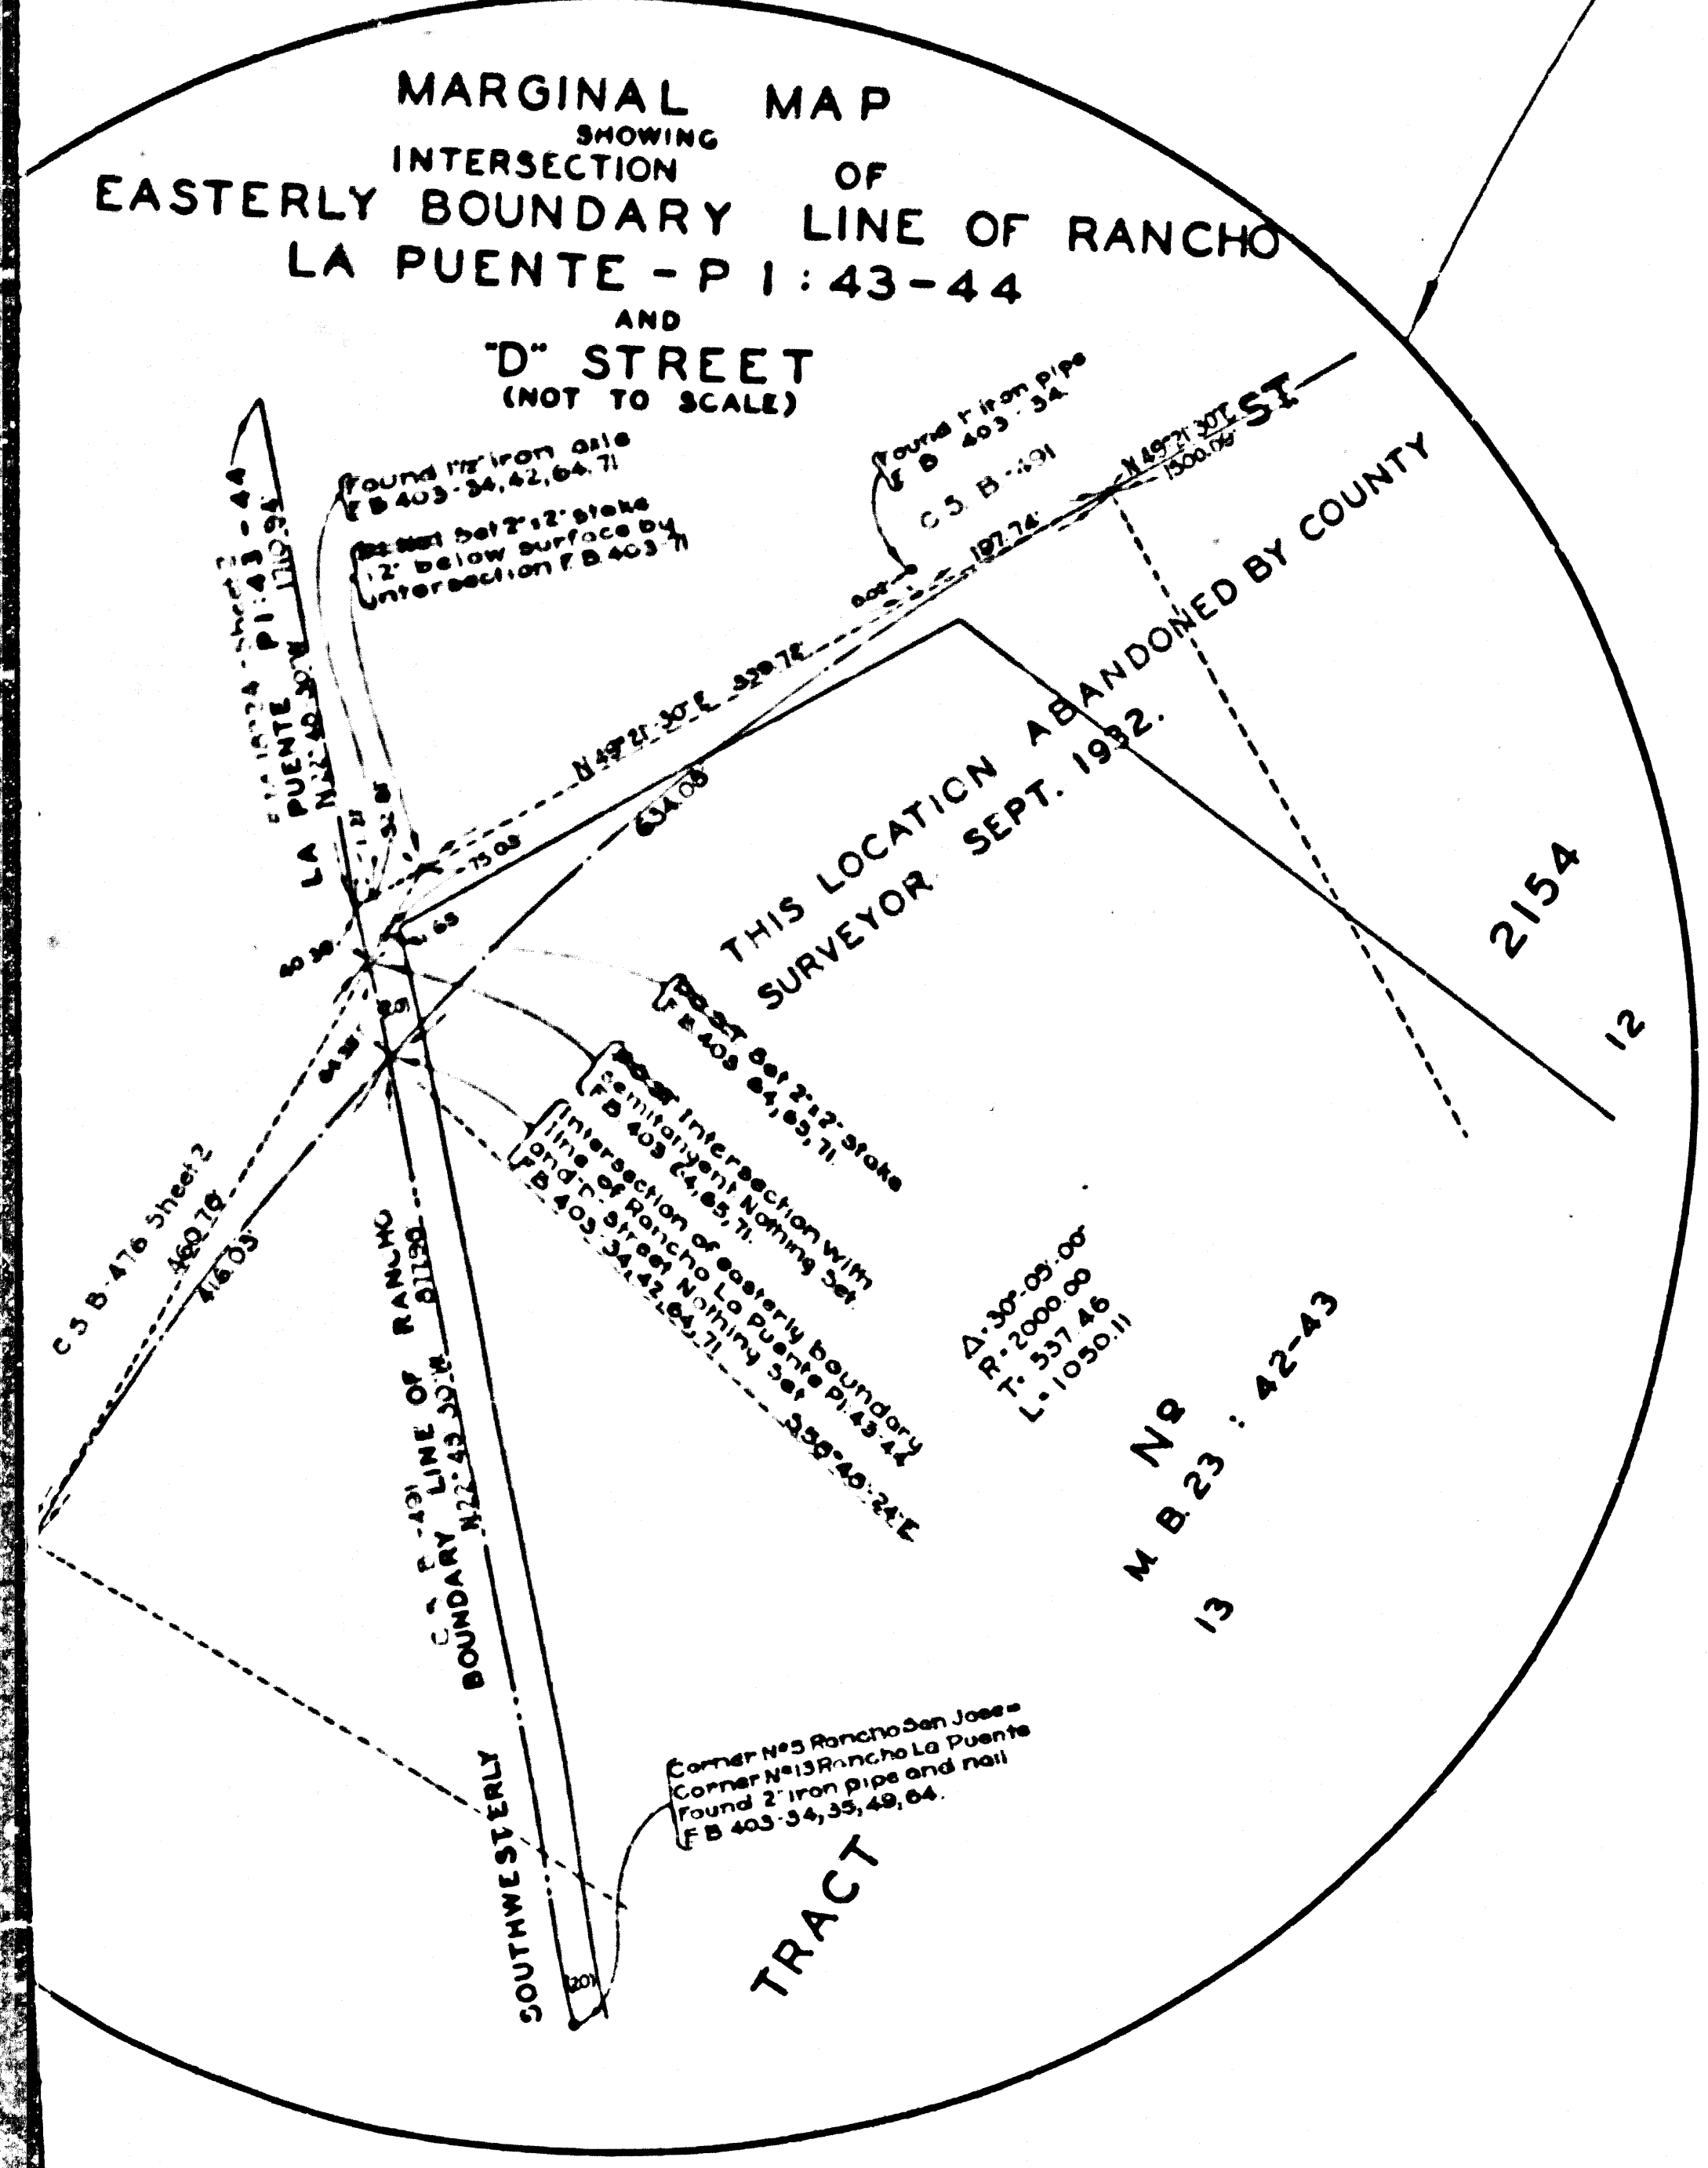


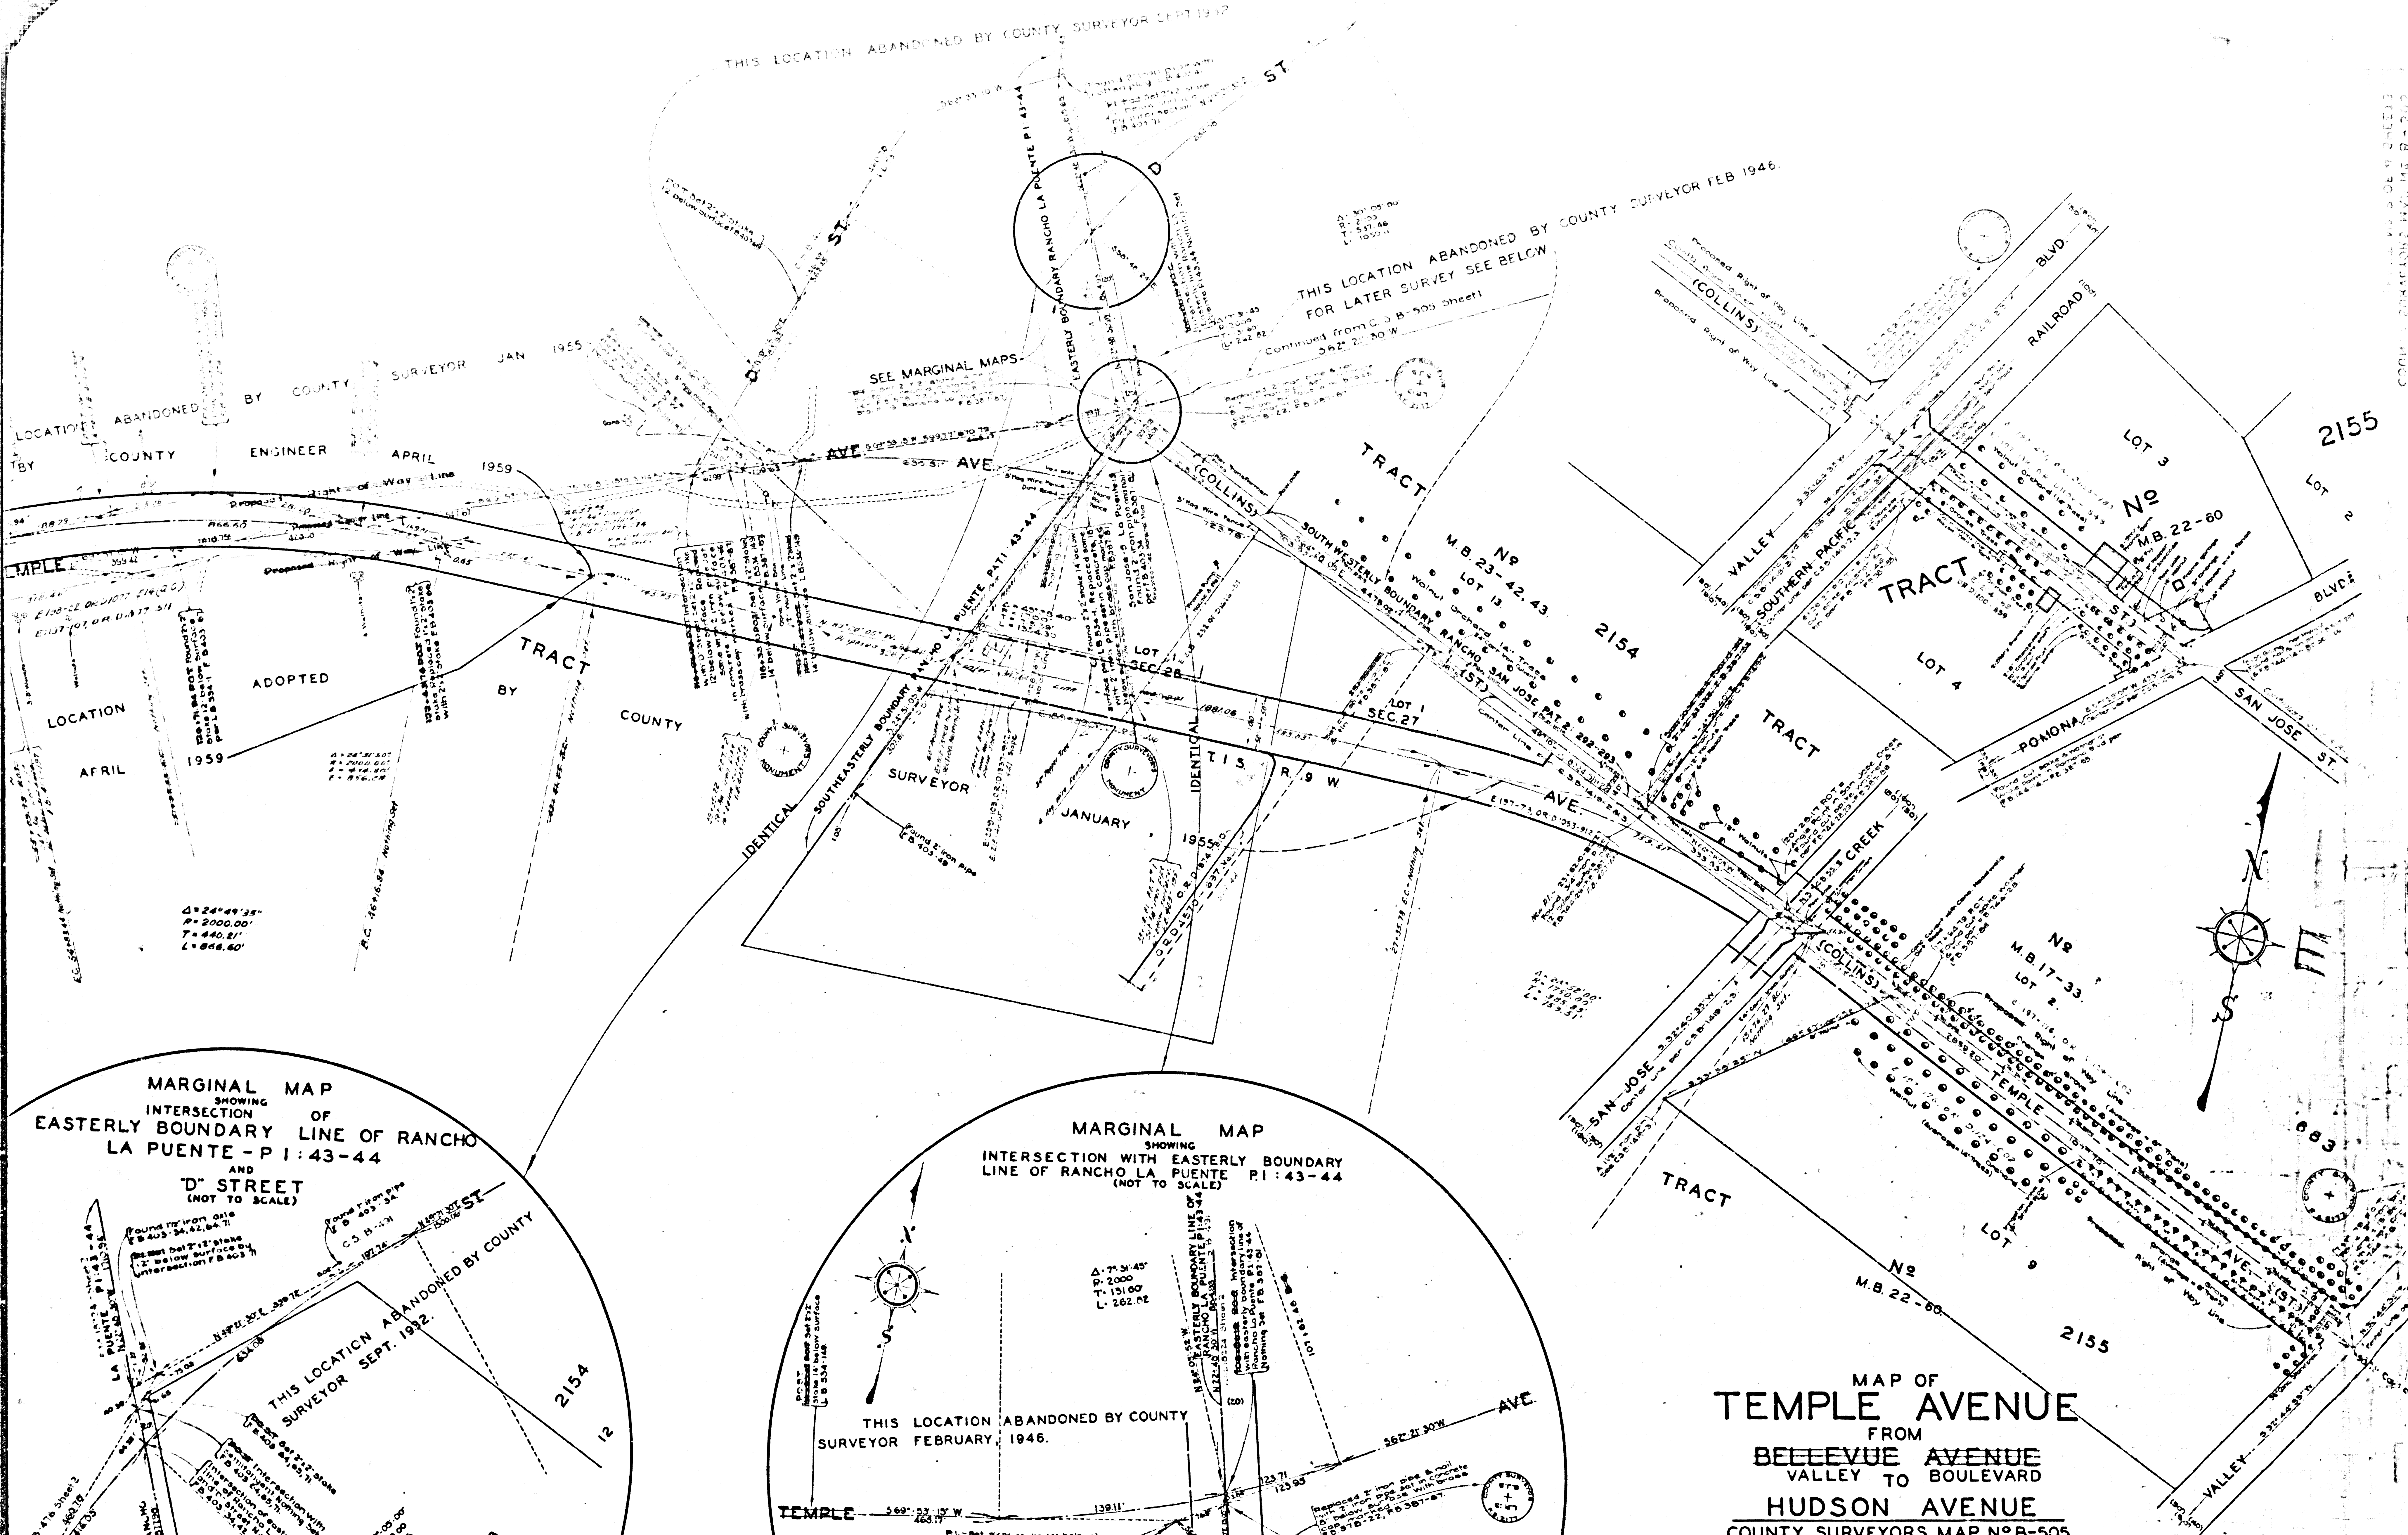


MAP OF
TEMPLE AVENUE
 FROM
BEEBEE AVENUE
 VALLEY TO BOULEVARD
HUDSON AVENUE
 COUNTY SURVEYORS MAP N°B-505
 SHEET NO. 2 OF 4 SHEETS
 SCALE - 1 INCH = 100 FT.
 WORK ORDER N° 788


JEROCKHOLD - COUNTY SURVEYOR
 SURVEYED APRIL 1929-AUGUST 1930
 SURVEYED UNDER INSTRUCTIONS OF THE
 BOARD OF SUPERVISORS PER ORDER DATED
 NOVEMBER 28 1927
 BEARINGS ARE BASED ON THE BEARING OF
 ARROYO AVE. PER C.S.B-426
 F.B. 403-1-136; F.B. 367-81; F.B. 393-12, 45, 120, 121; L.B. 534-149
 FIELD WORK BY.....L.D. MOORE
 C.E. BRUNTY
 OFFICE WORK BY.....H. BRADSTREET
 H. M. REYNOLDS
 CHECKED BY.....A. W. STEWART
 Revised March, 1946 - D.A. White
 Revised January, 1961, R.W.M.A.
 Revised July 1971, 1973, G.B. Barry
 Revised April 1979, R. L. Grier
 Revised November, 1983, G.D. Barry

CSB-505-2
 A1 OF A4


Alignment between Grand Ave. & Mendocino Ave. revised per L.C. minutes, Dec. 4, 1943 by G.H.B. Jan. 1975.

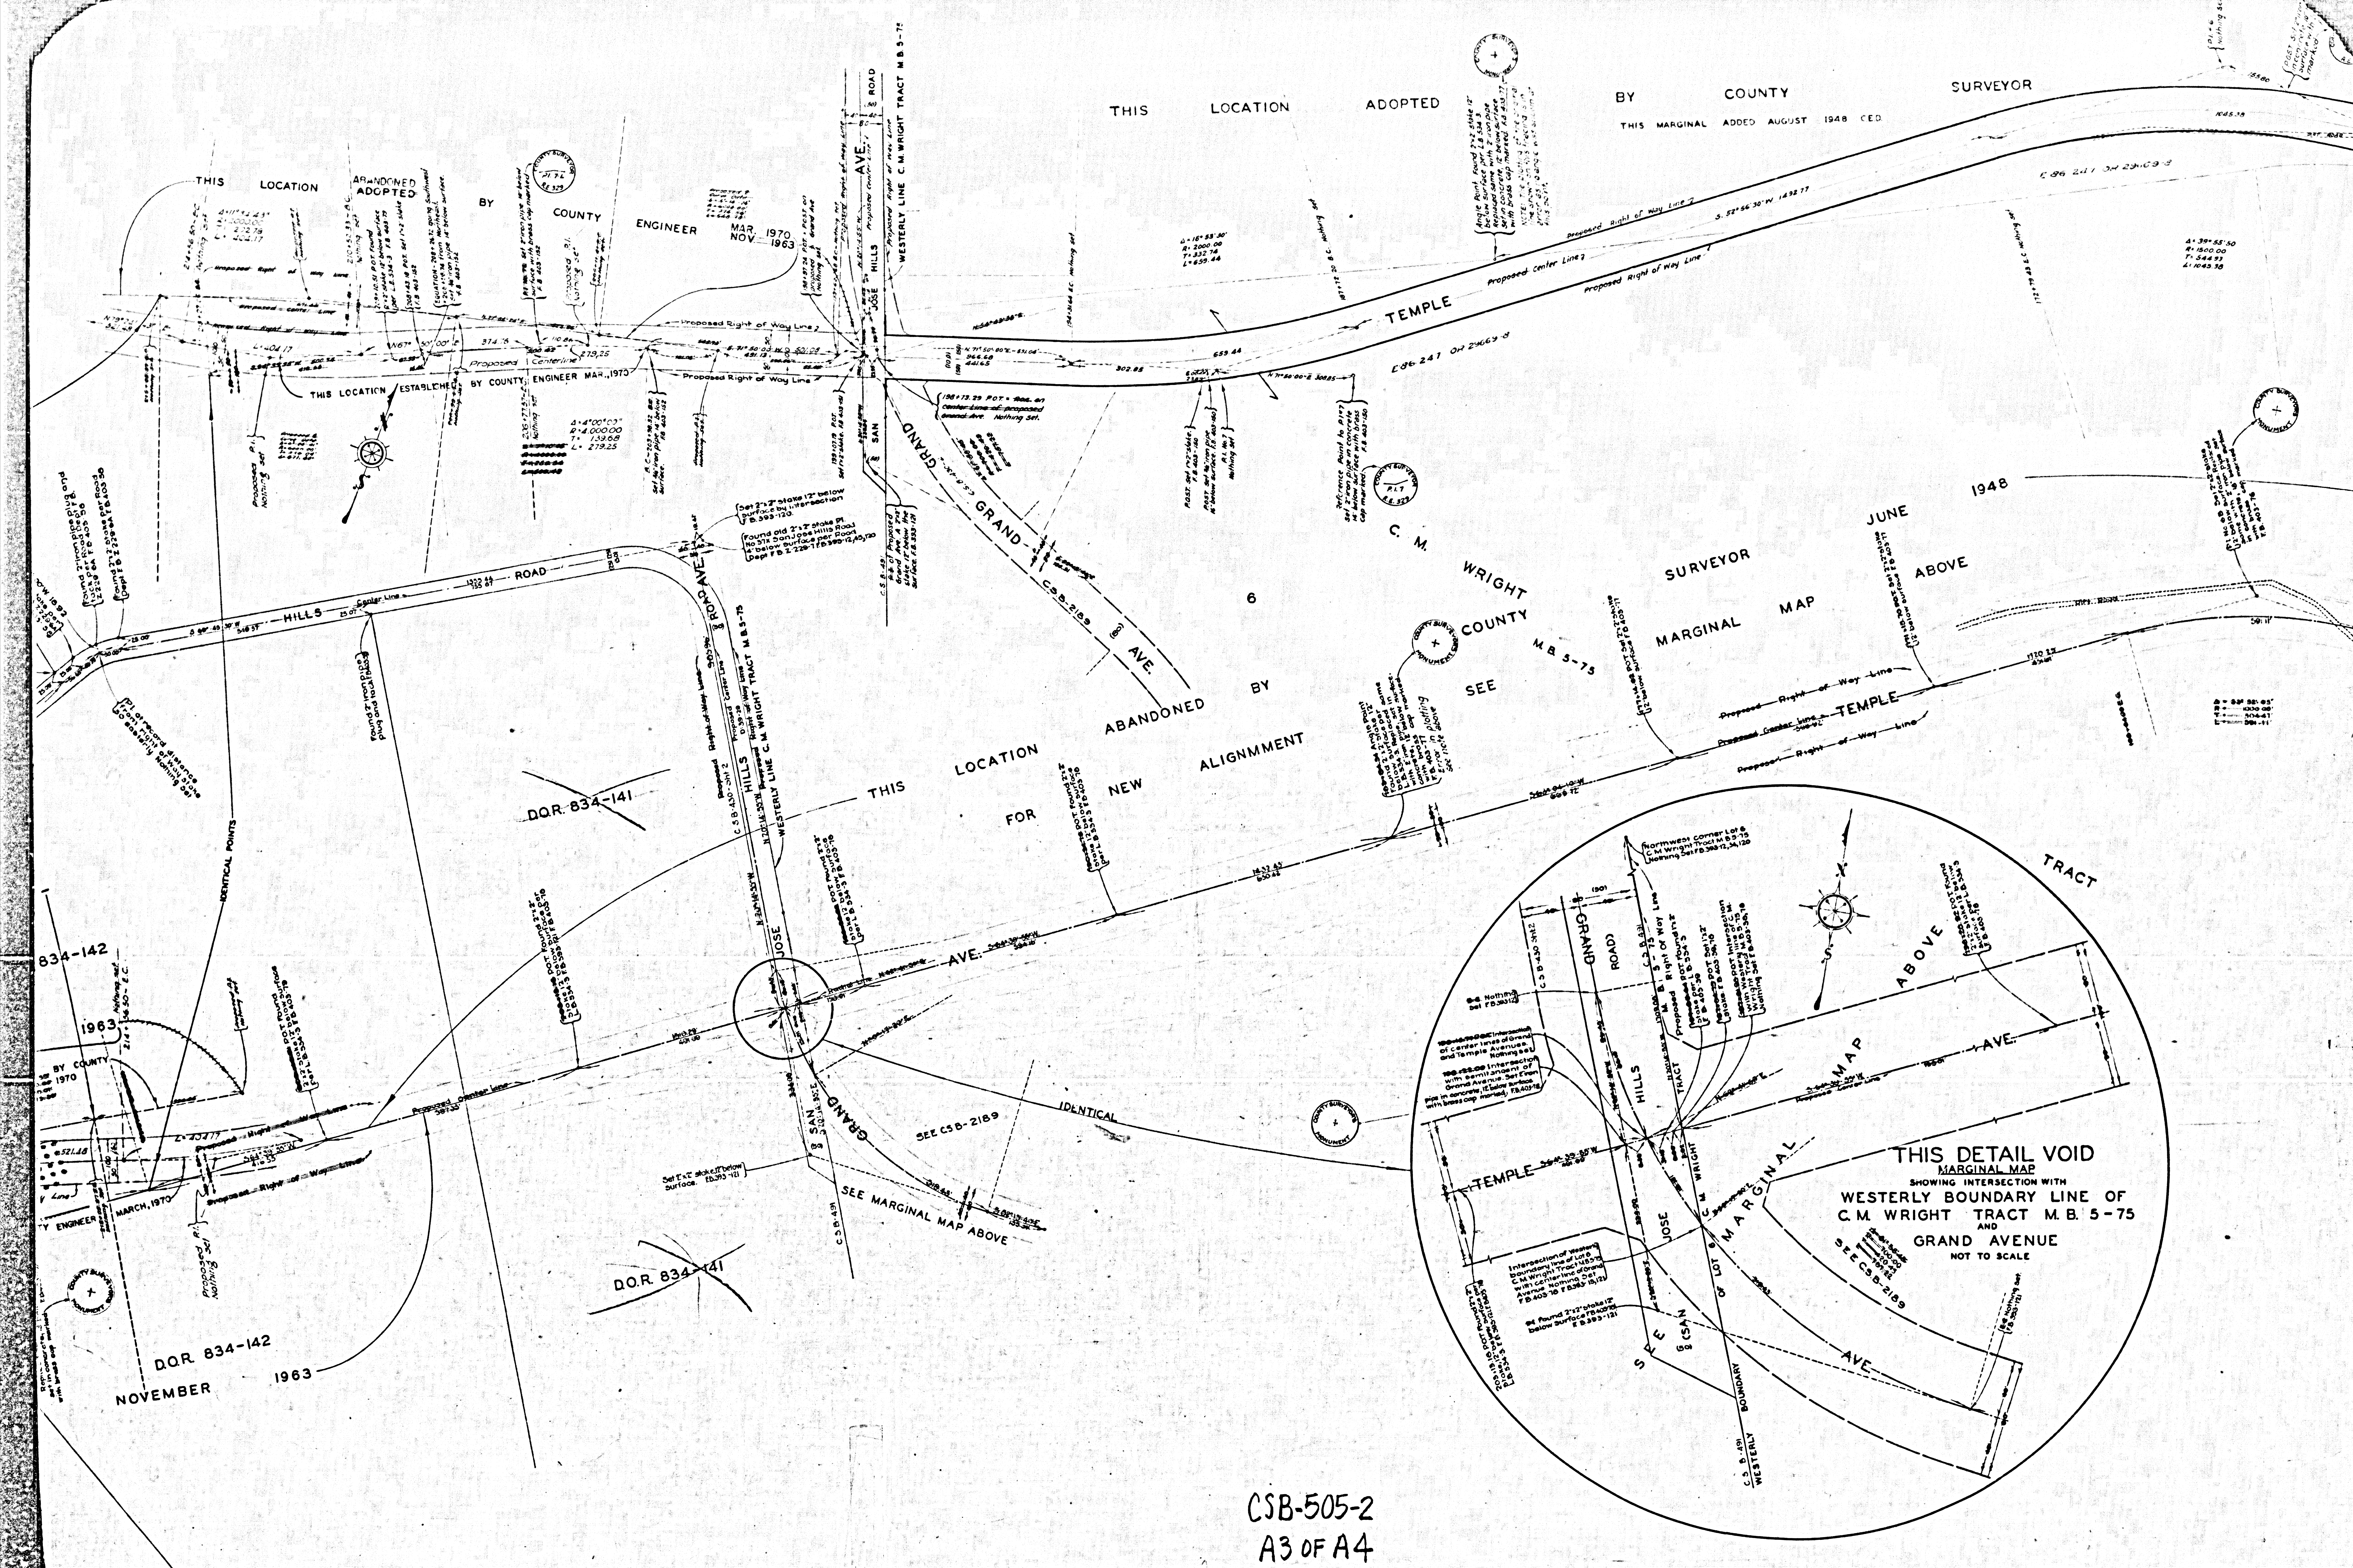

CSB-505-2
A3 OF A4

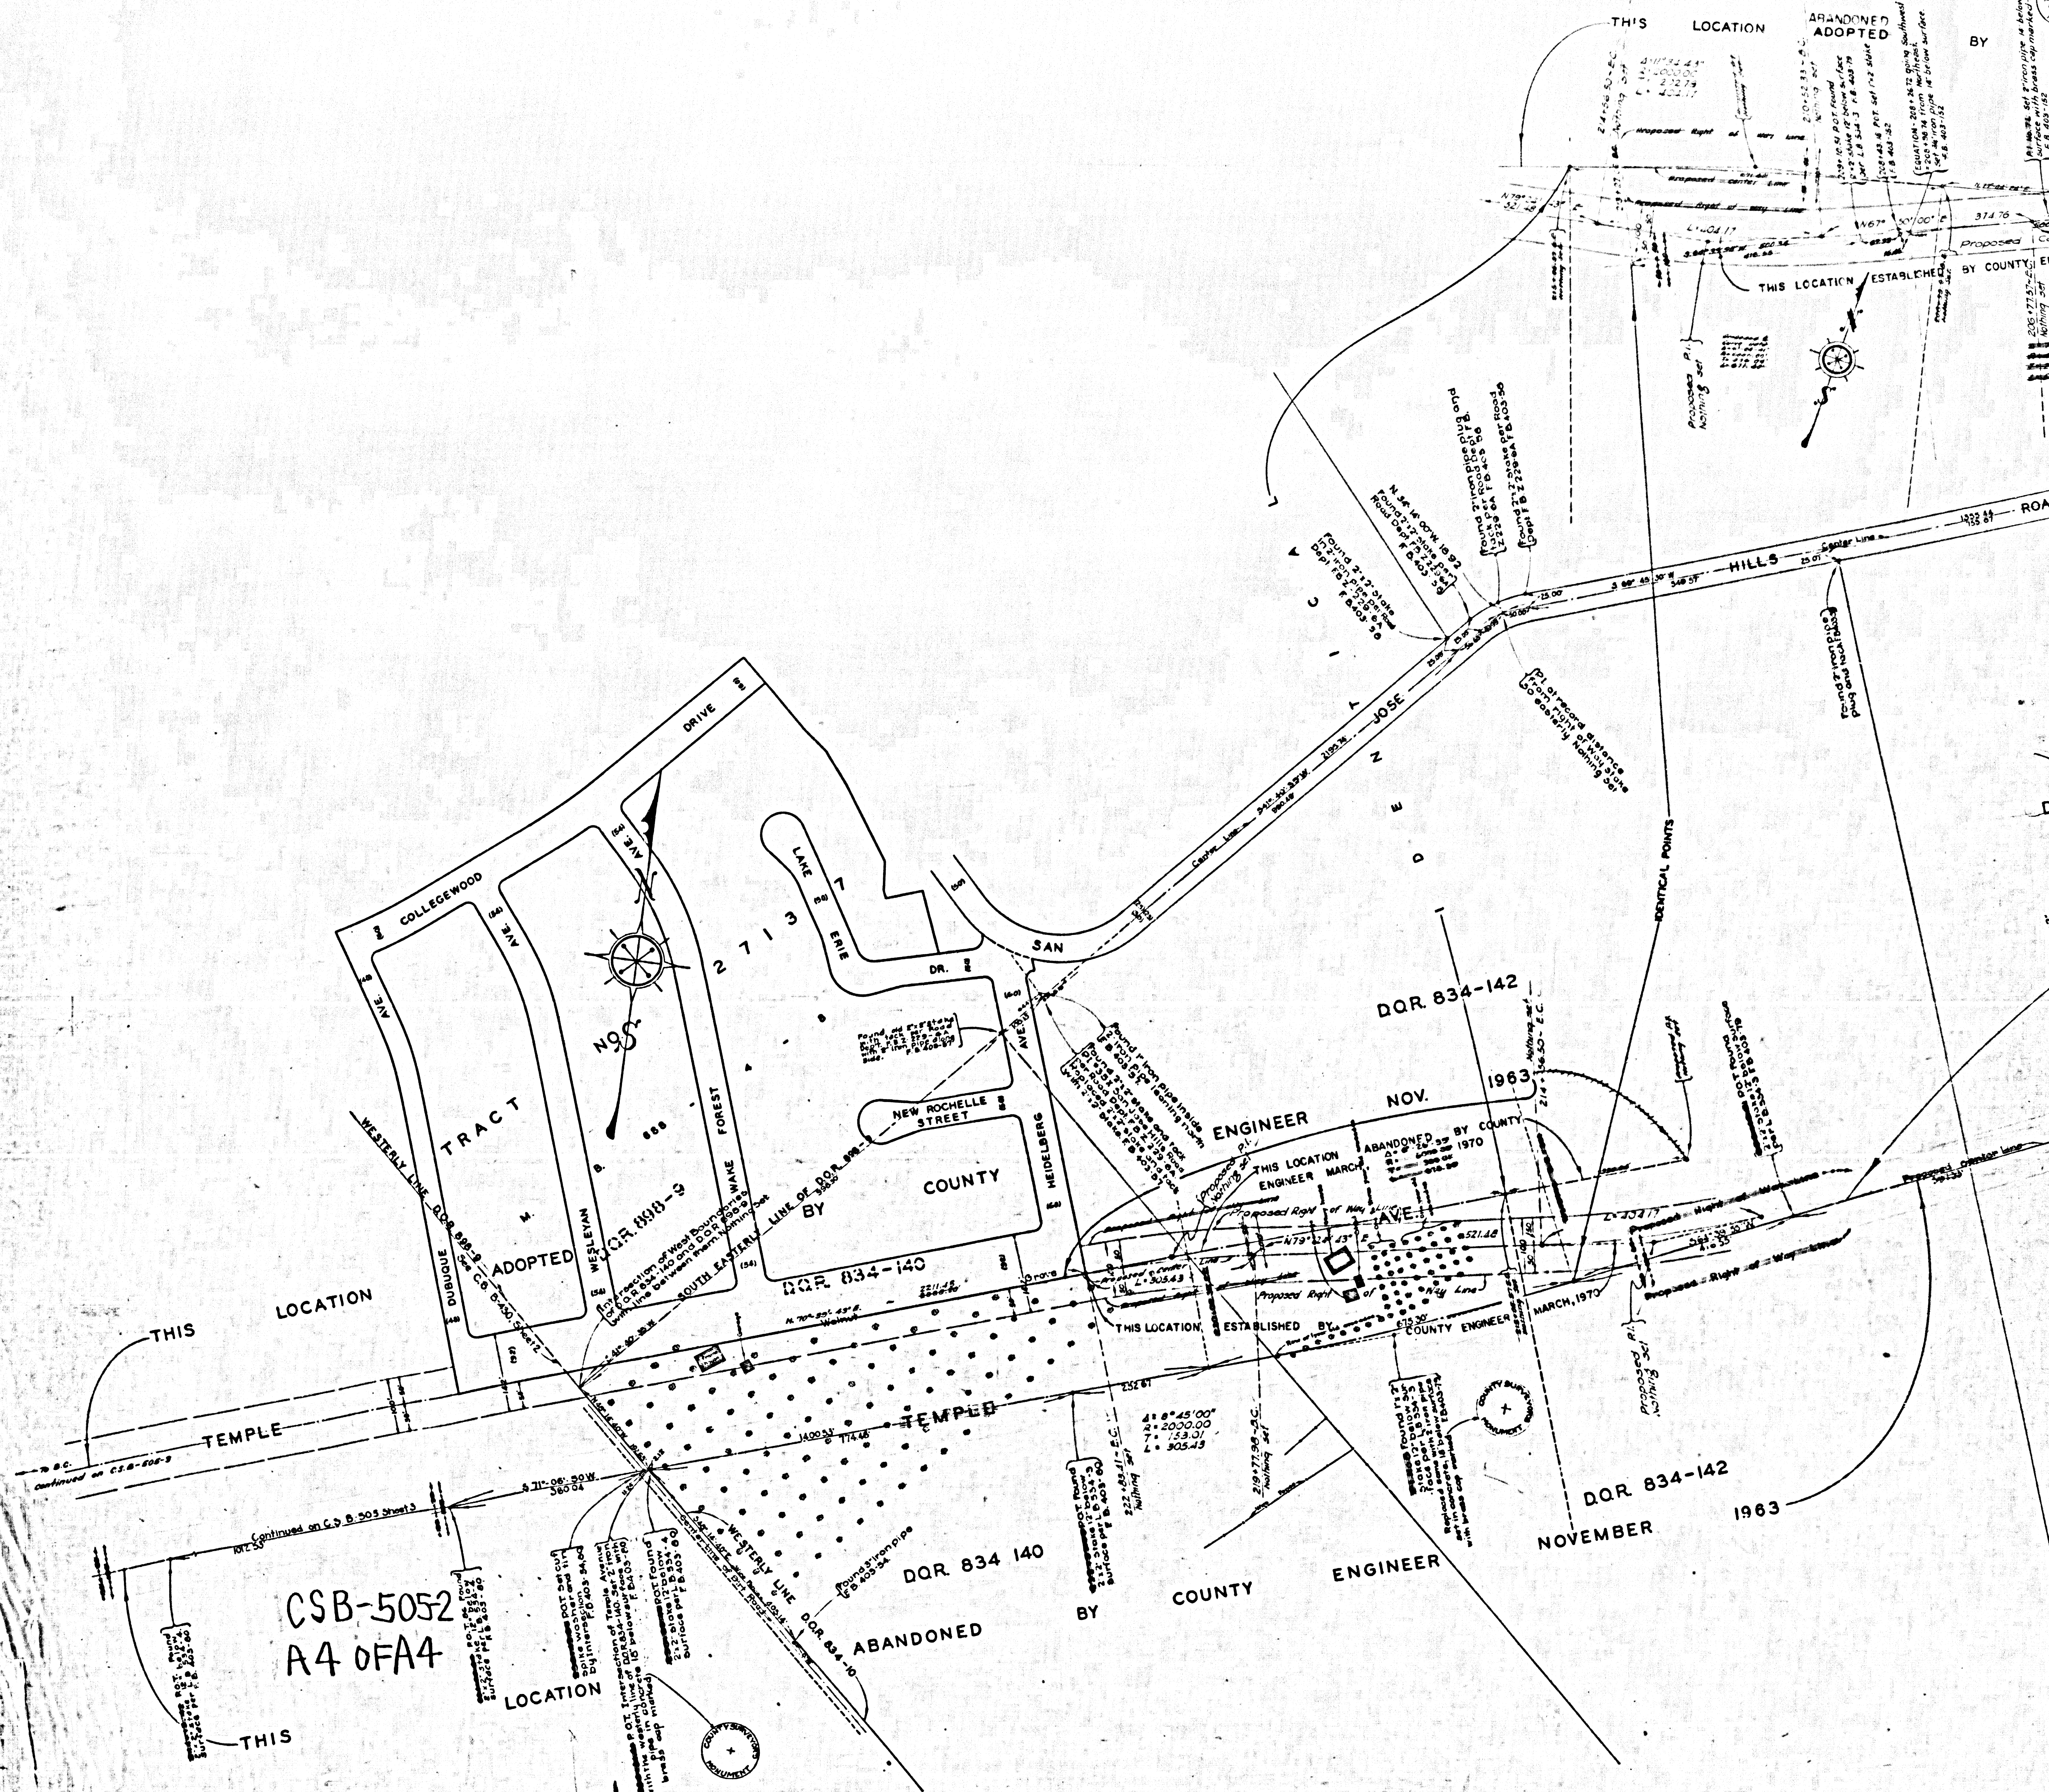

JUNE 1948

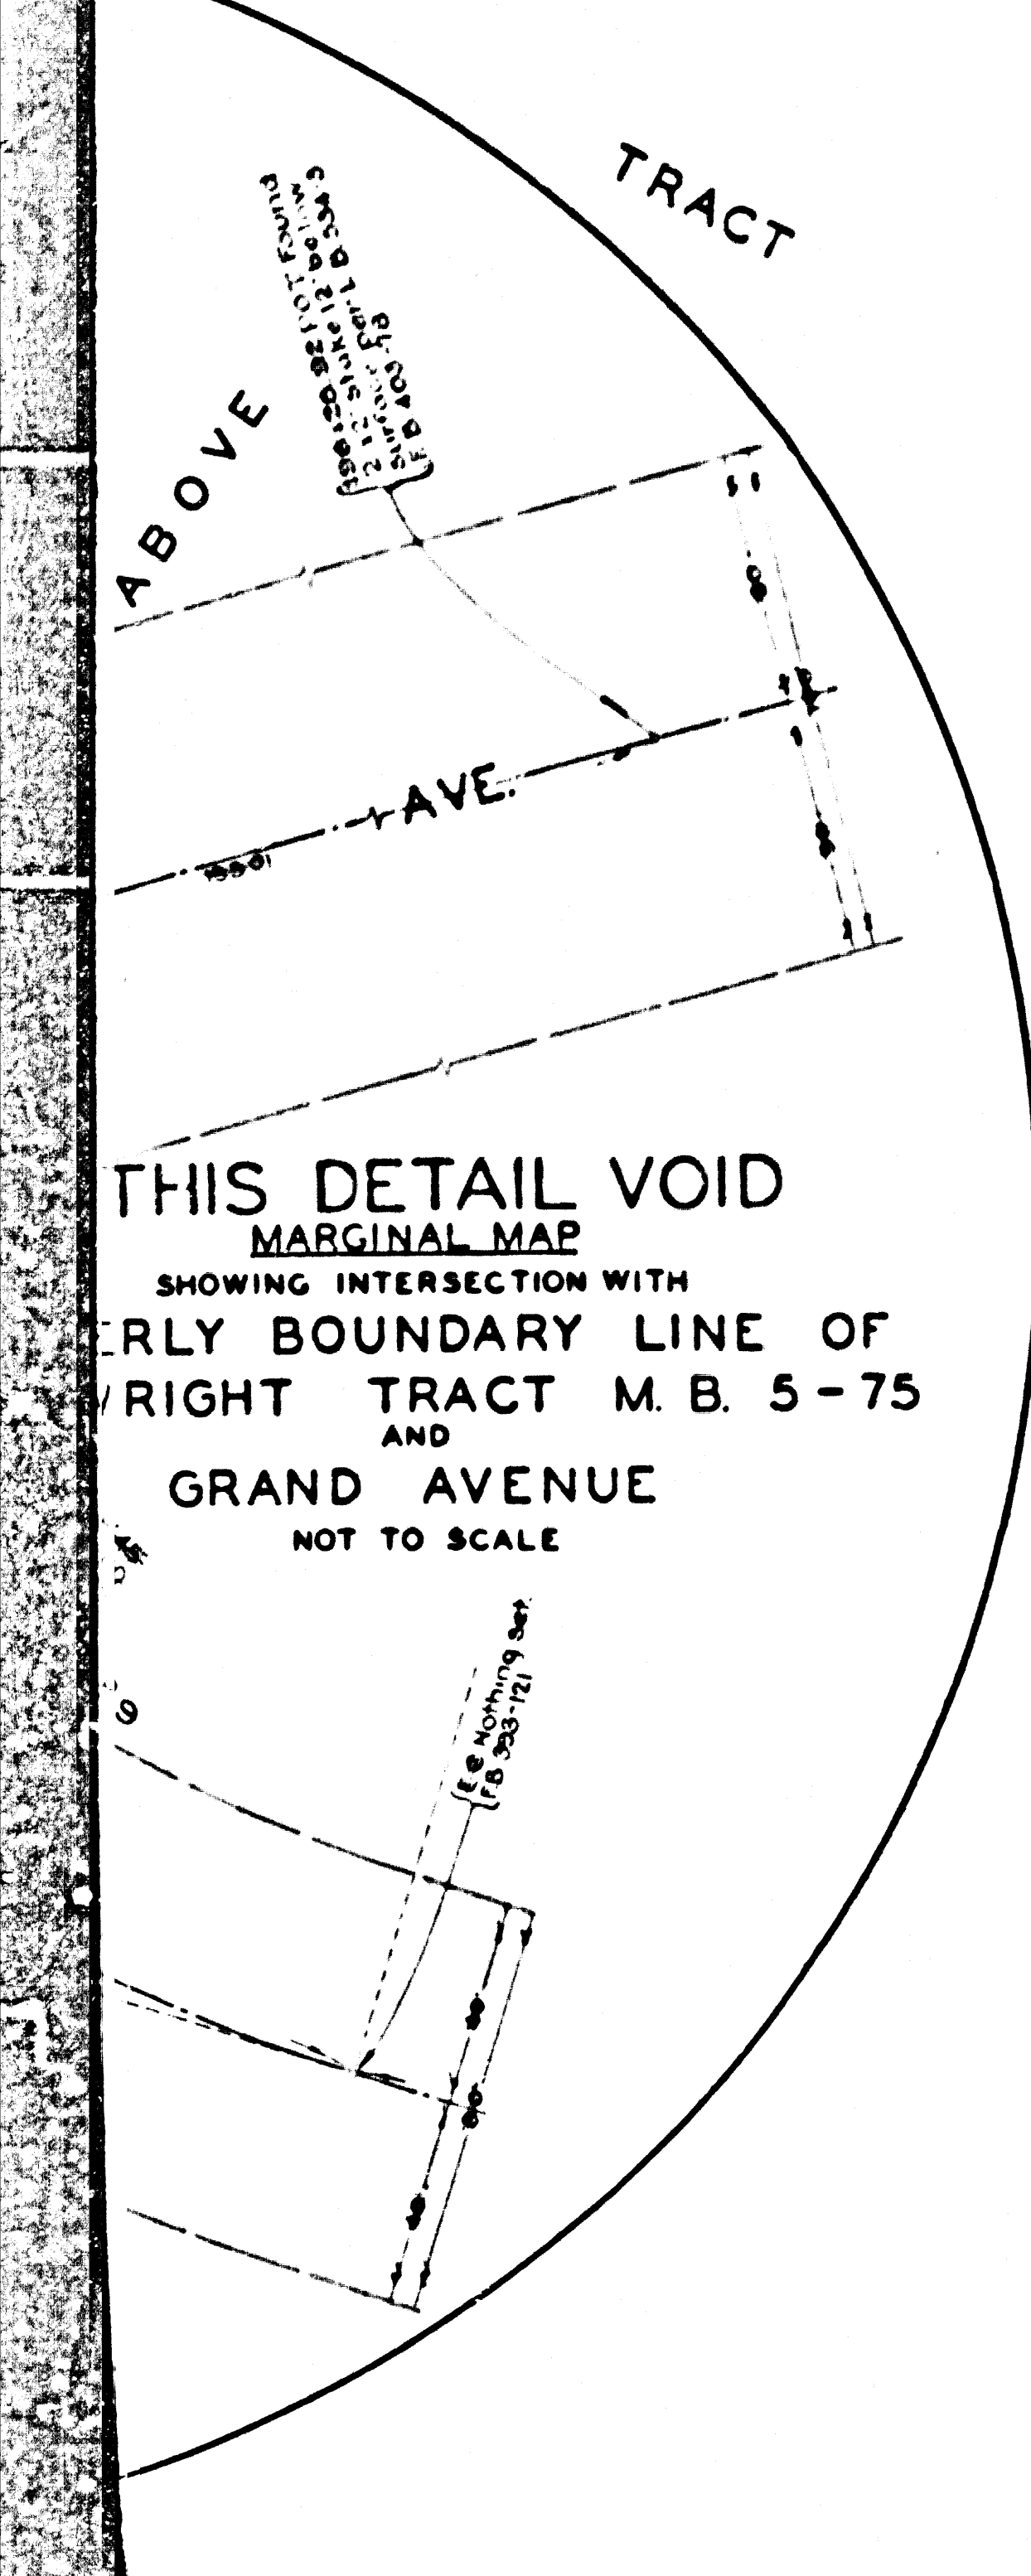[illegible]

CSB-505-2
A20FA4