


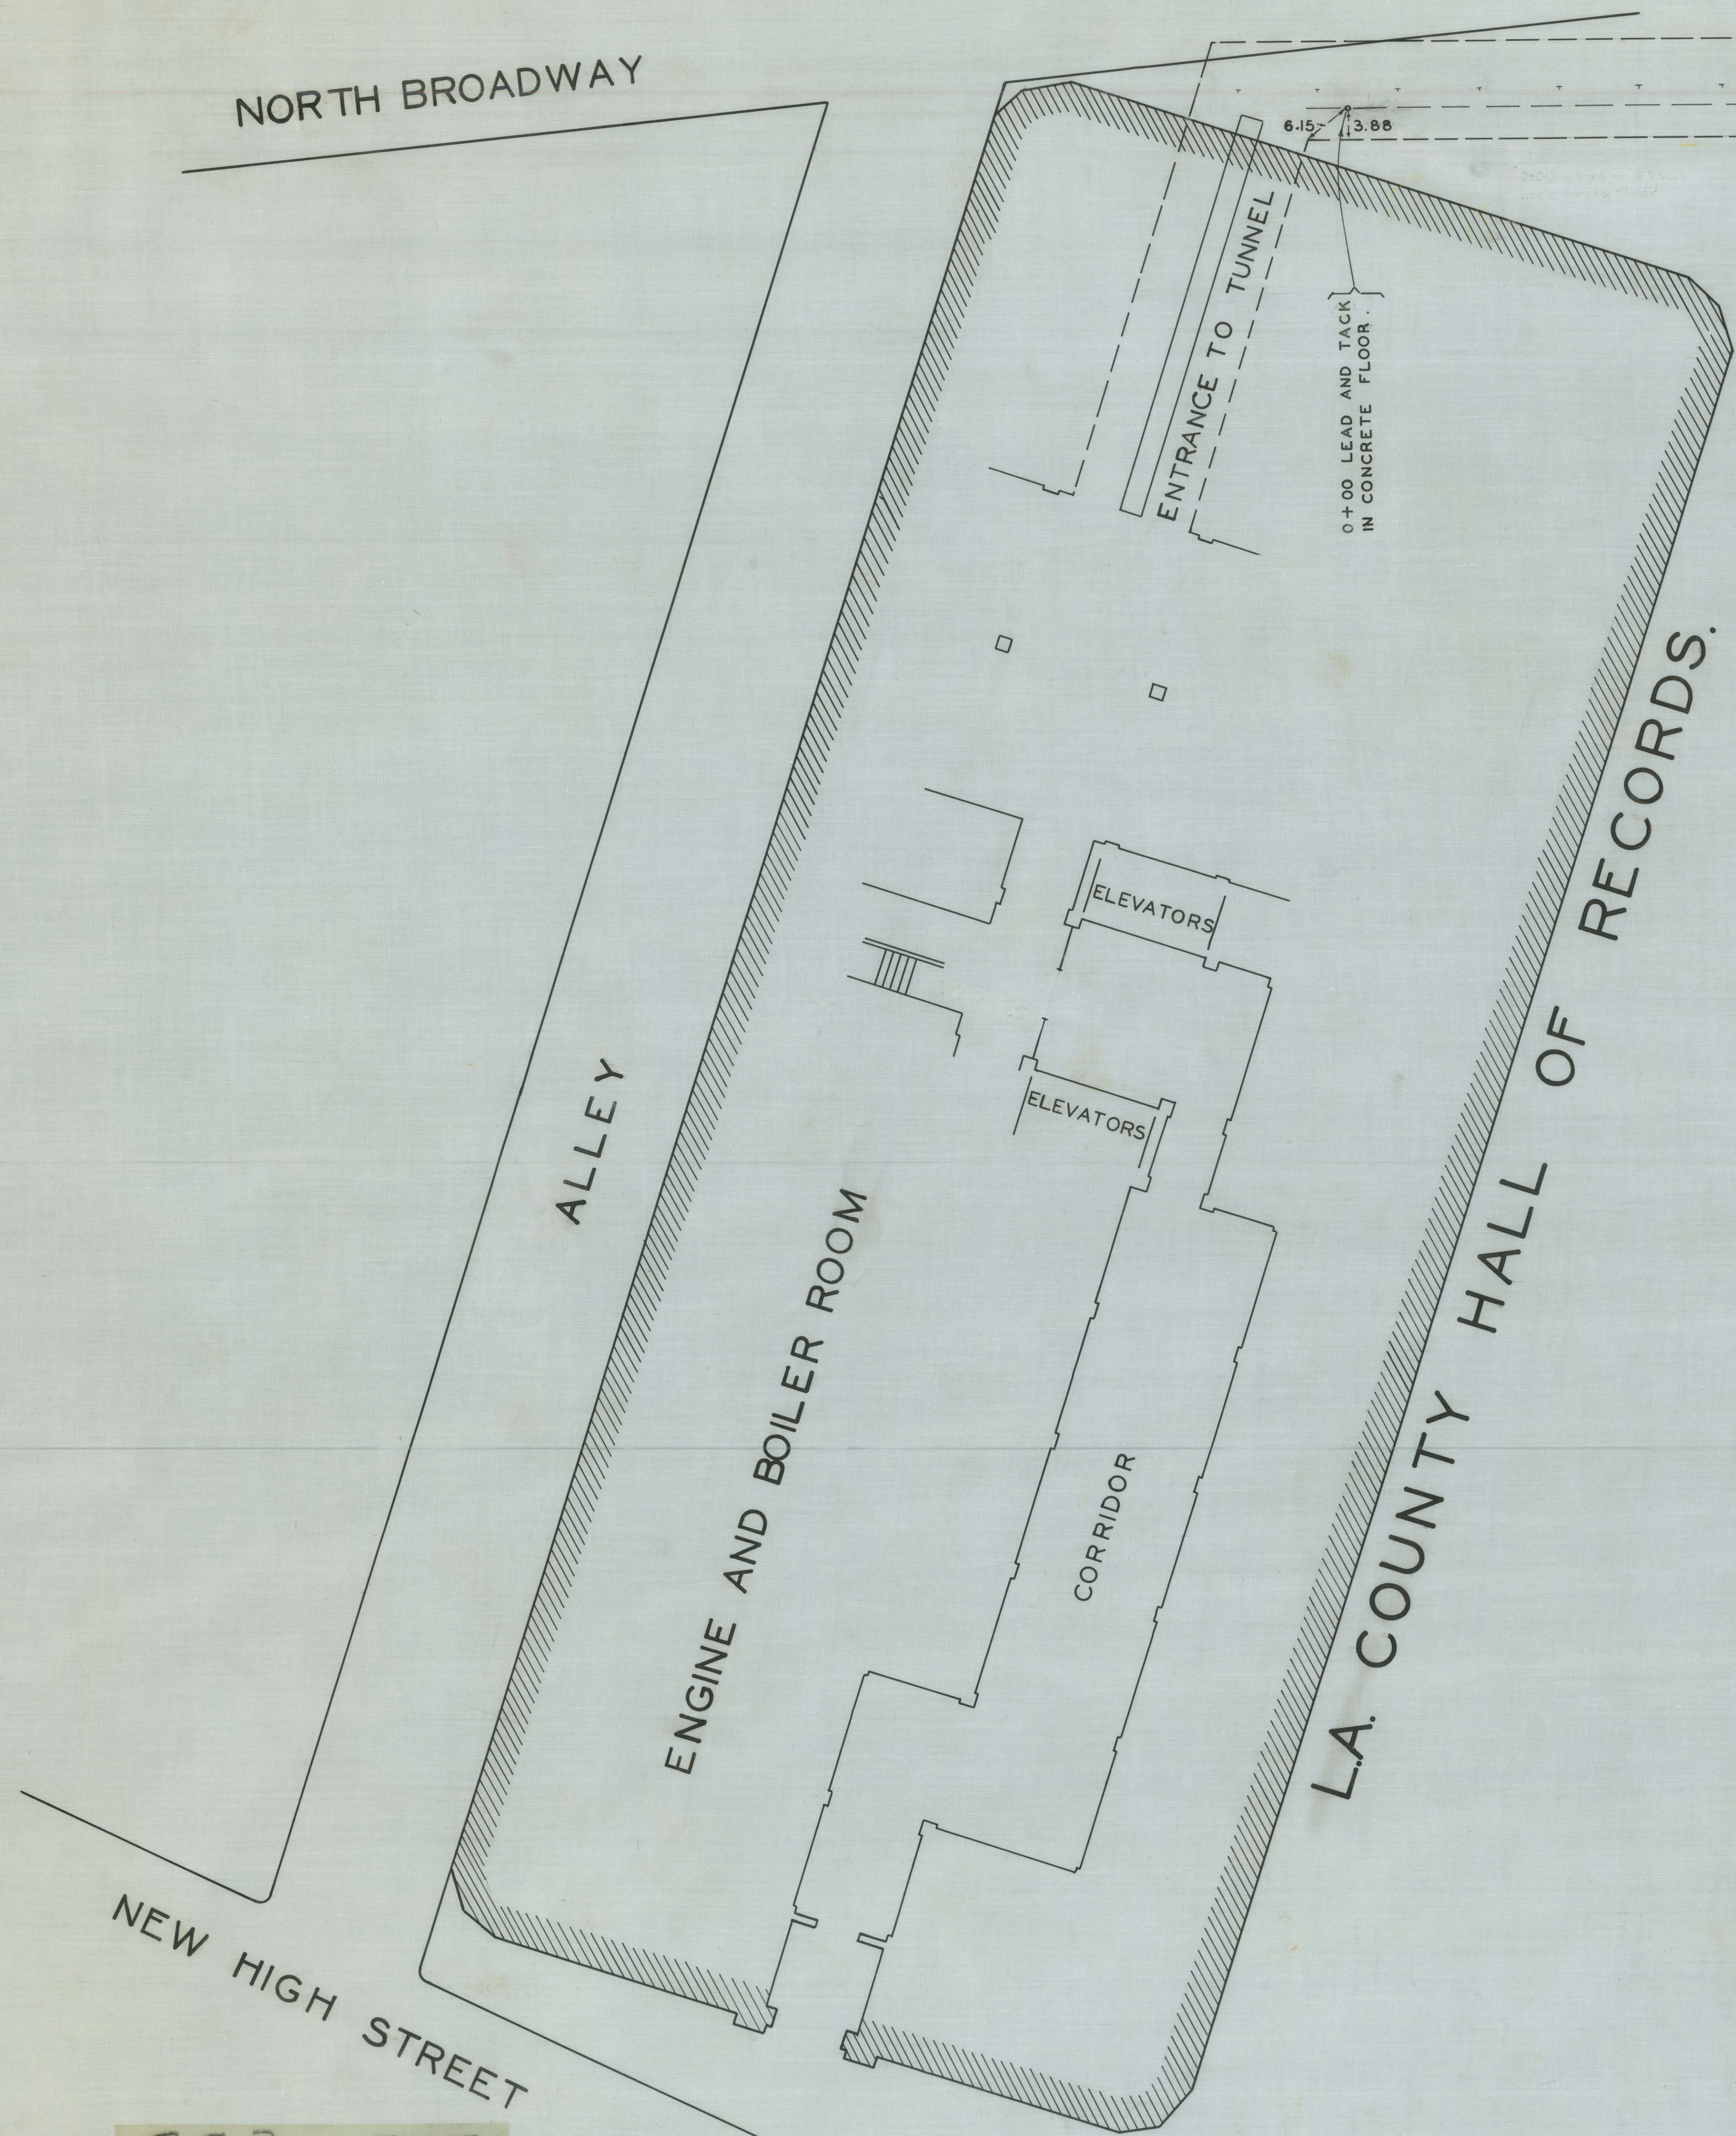



TUNNEL

1+00 LEAD AND TACK  
IN CONCRETE FLOOR

ANGLE IRON COLUMN  
WITH APPARATUS FOR  
TESTING TAPES. SEE  
DETAIL.  
2+00 LEAD AND TACK  
IN CONCRETE FLOOR

ANGLE IRON COLUMN  
WITH APPARATUS FOR  
TESTING TAPES. SEE  
DETAIL.  
3+00 LEAD AND TACK  
IN CONCRETE FLOOR

DETAILS OF APPARATUS AT COLUMNS A & B

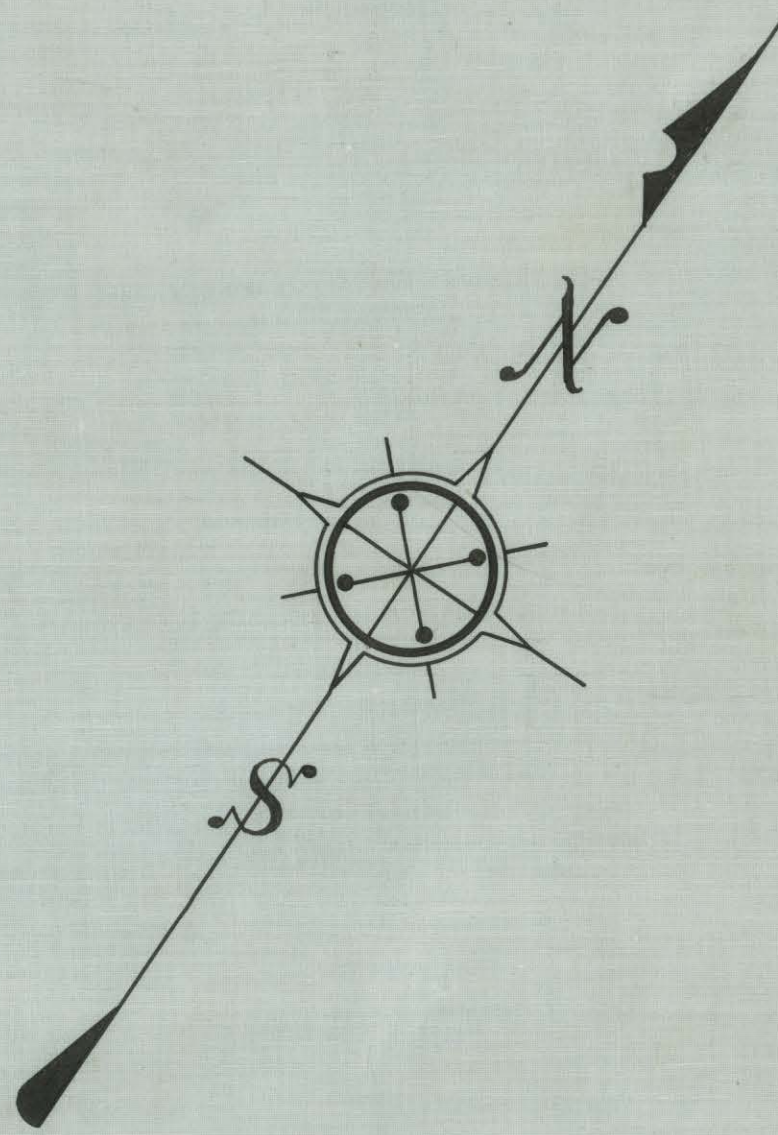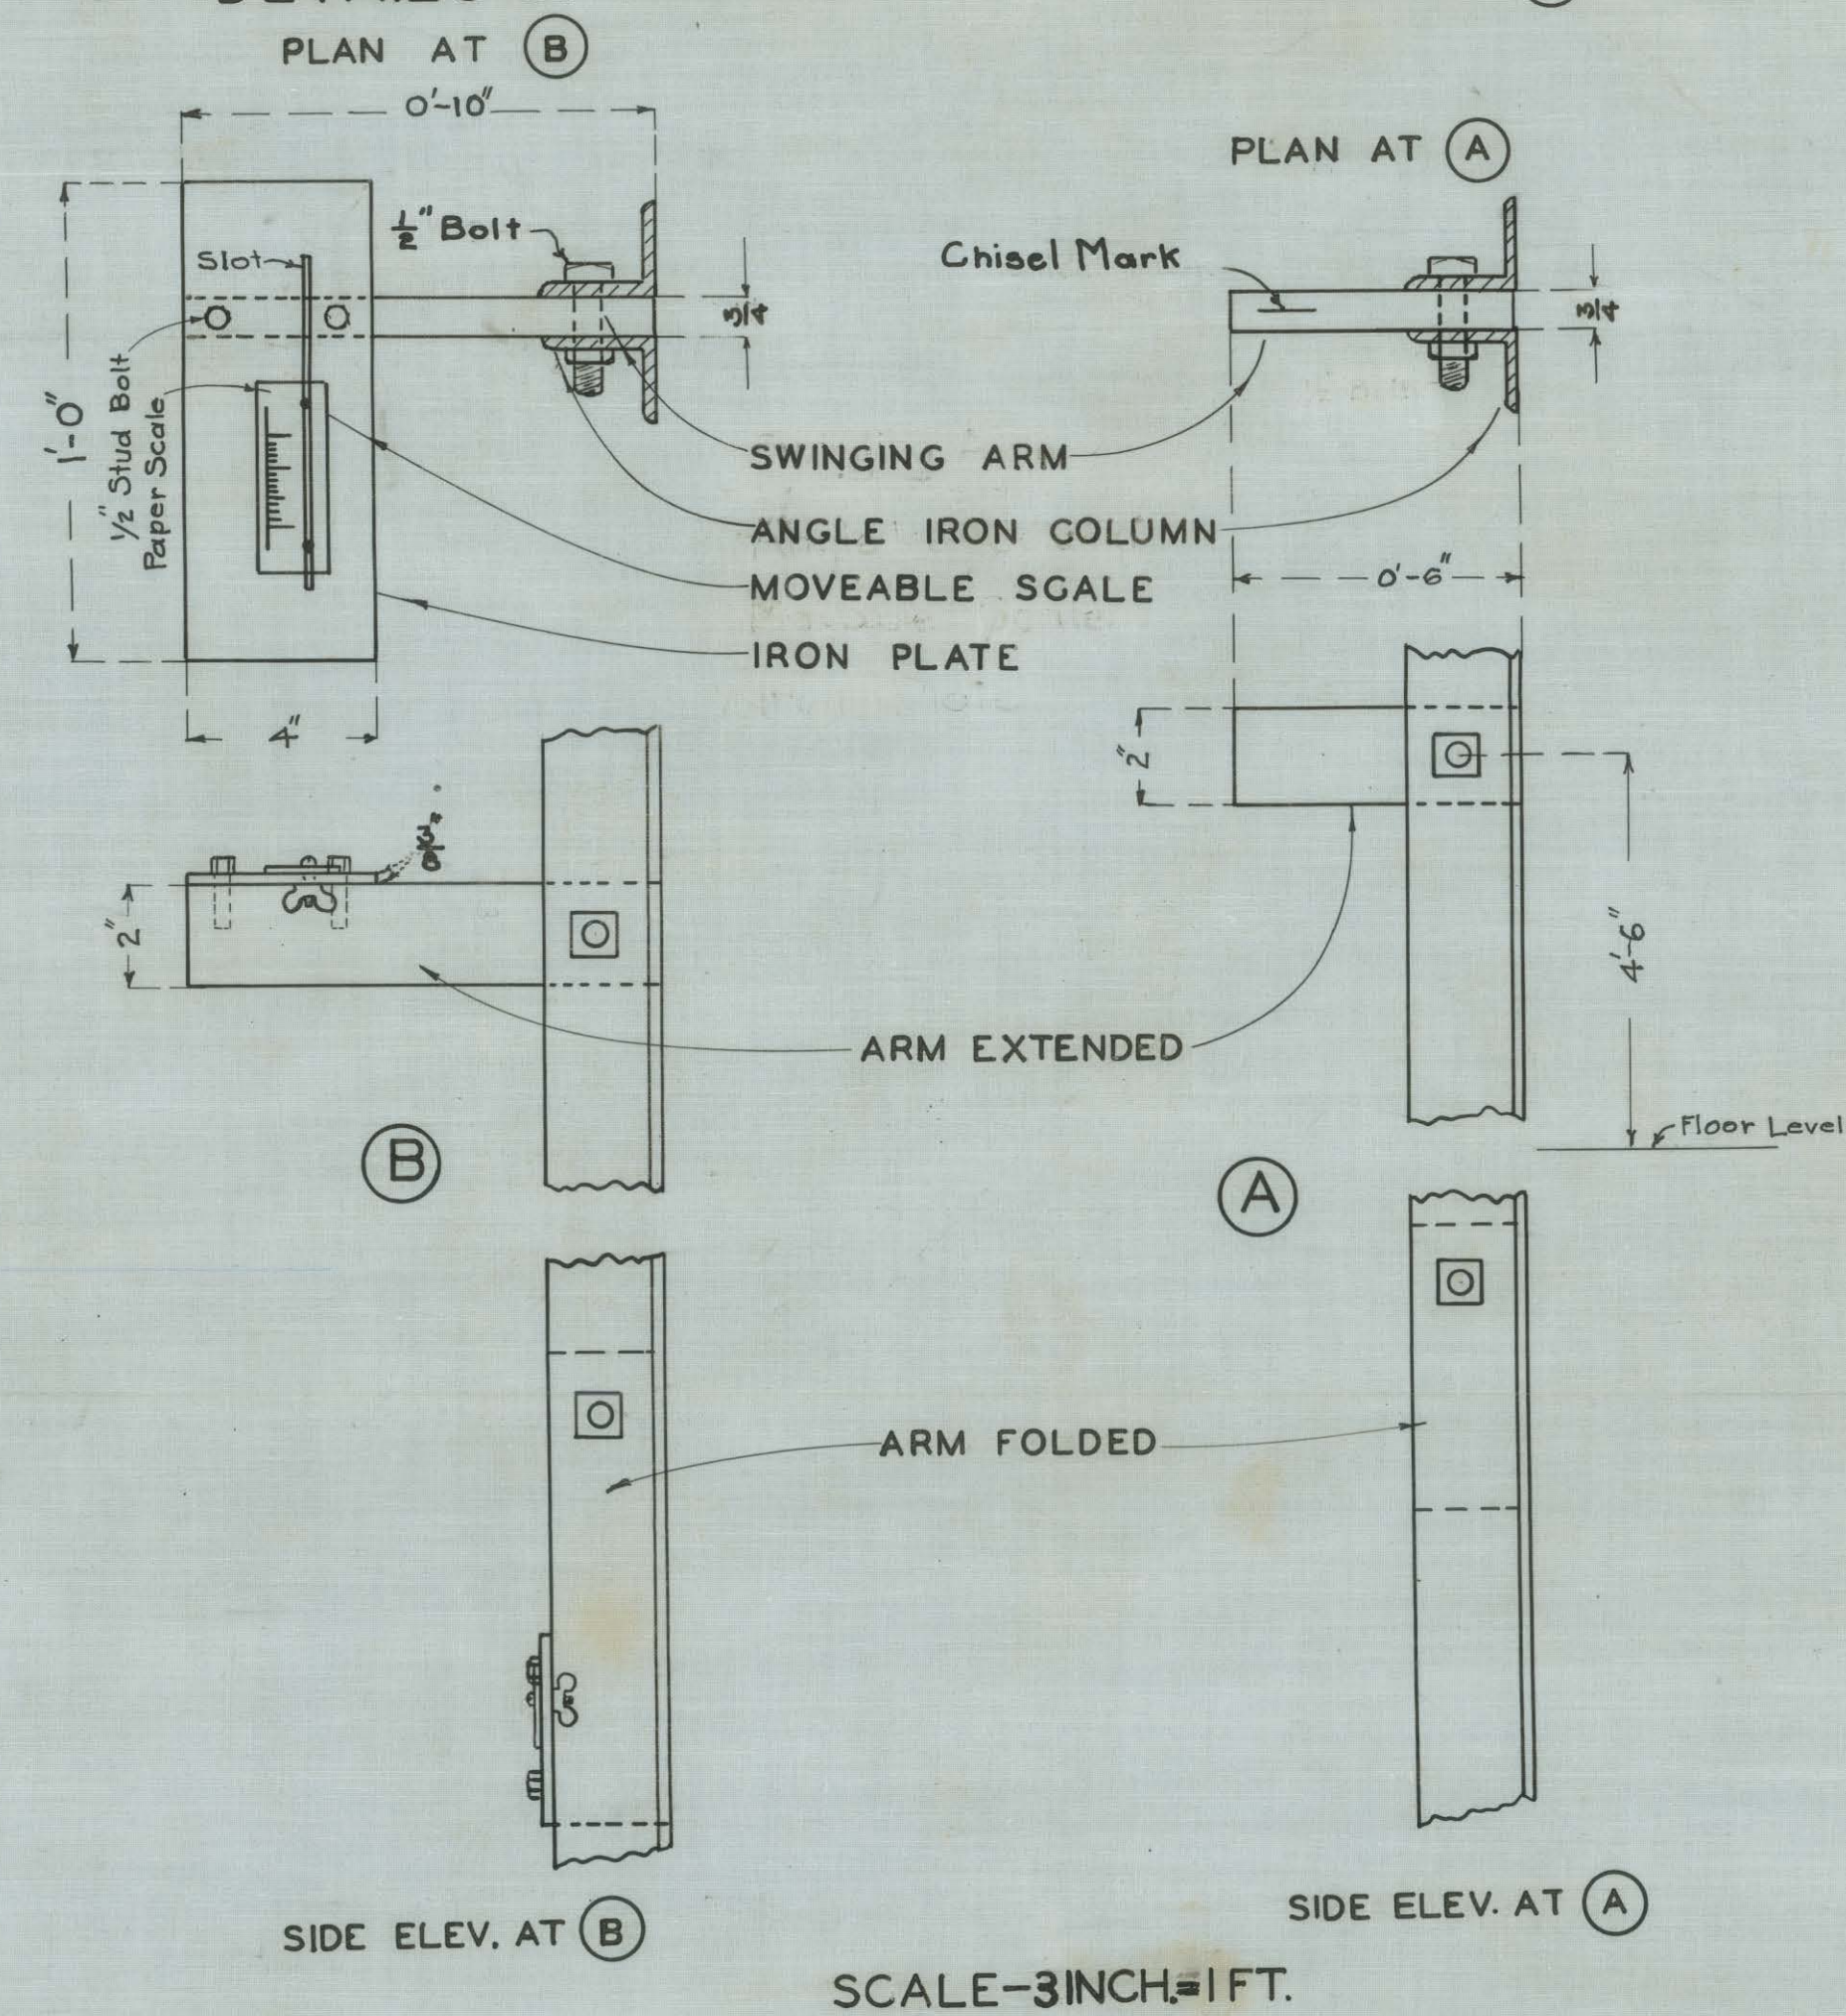

MAP SHOWING  
LOCATION AND ARRANGEMENT OF  
L.A. COUNTY SURVEYOR'S DEPARTMENT  
STANDARD BASE LINE  
FOR CALIBRATION OF TAPES.

COUNTY SURVEYOR'S MAP NO. B-507.  
SCALE - 1 INCH = 10 FT.

J.E. ROCKHOLD, COUNTY SURVEYOR.  
APRIL, 1930.

F.B. - 444-147-152.  
FIELD WORK BY A. AROESER.  
OFFICE WORK BY A. SVENSON.  
CHECKED BY J.D. PRICE.

CSB-507  
A2 OF A2

CSB-507  
A1 OF A2