
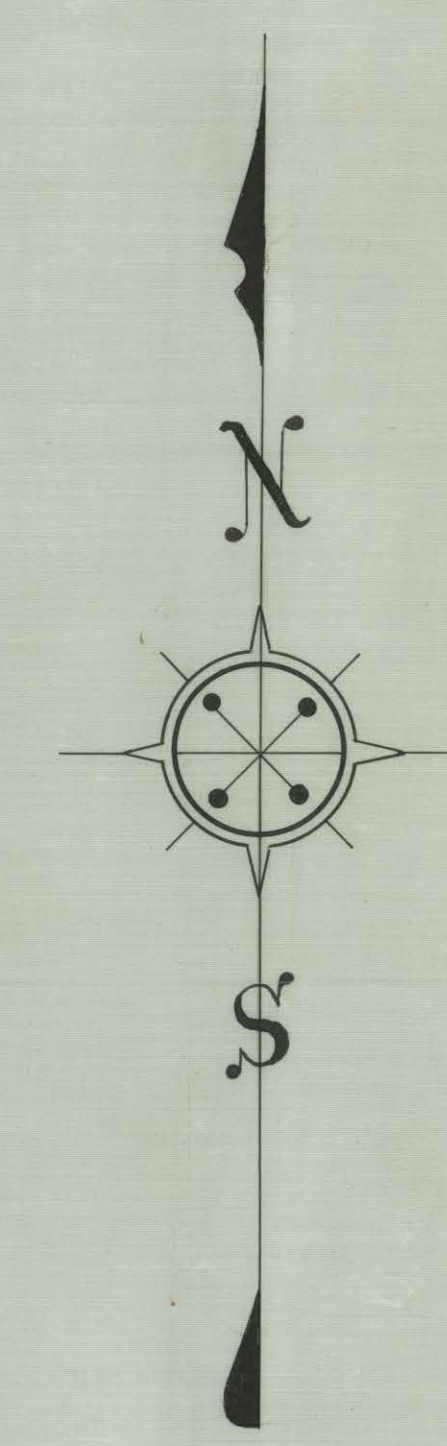


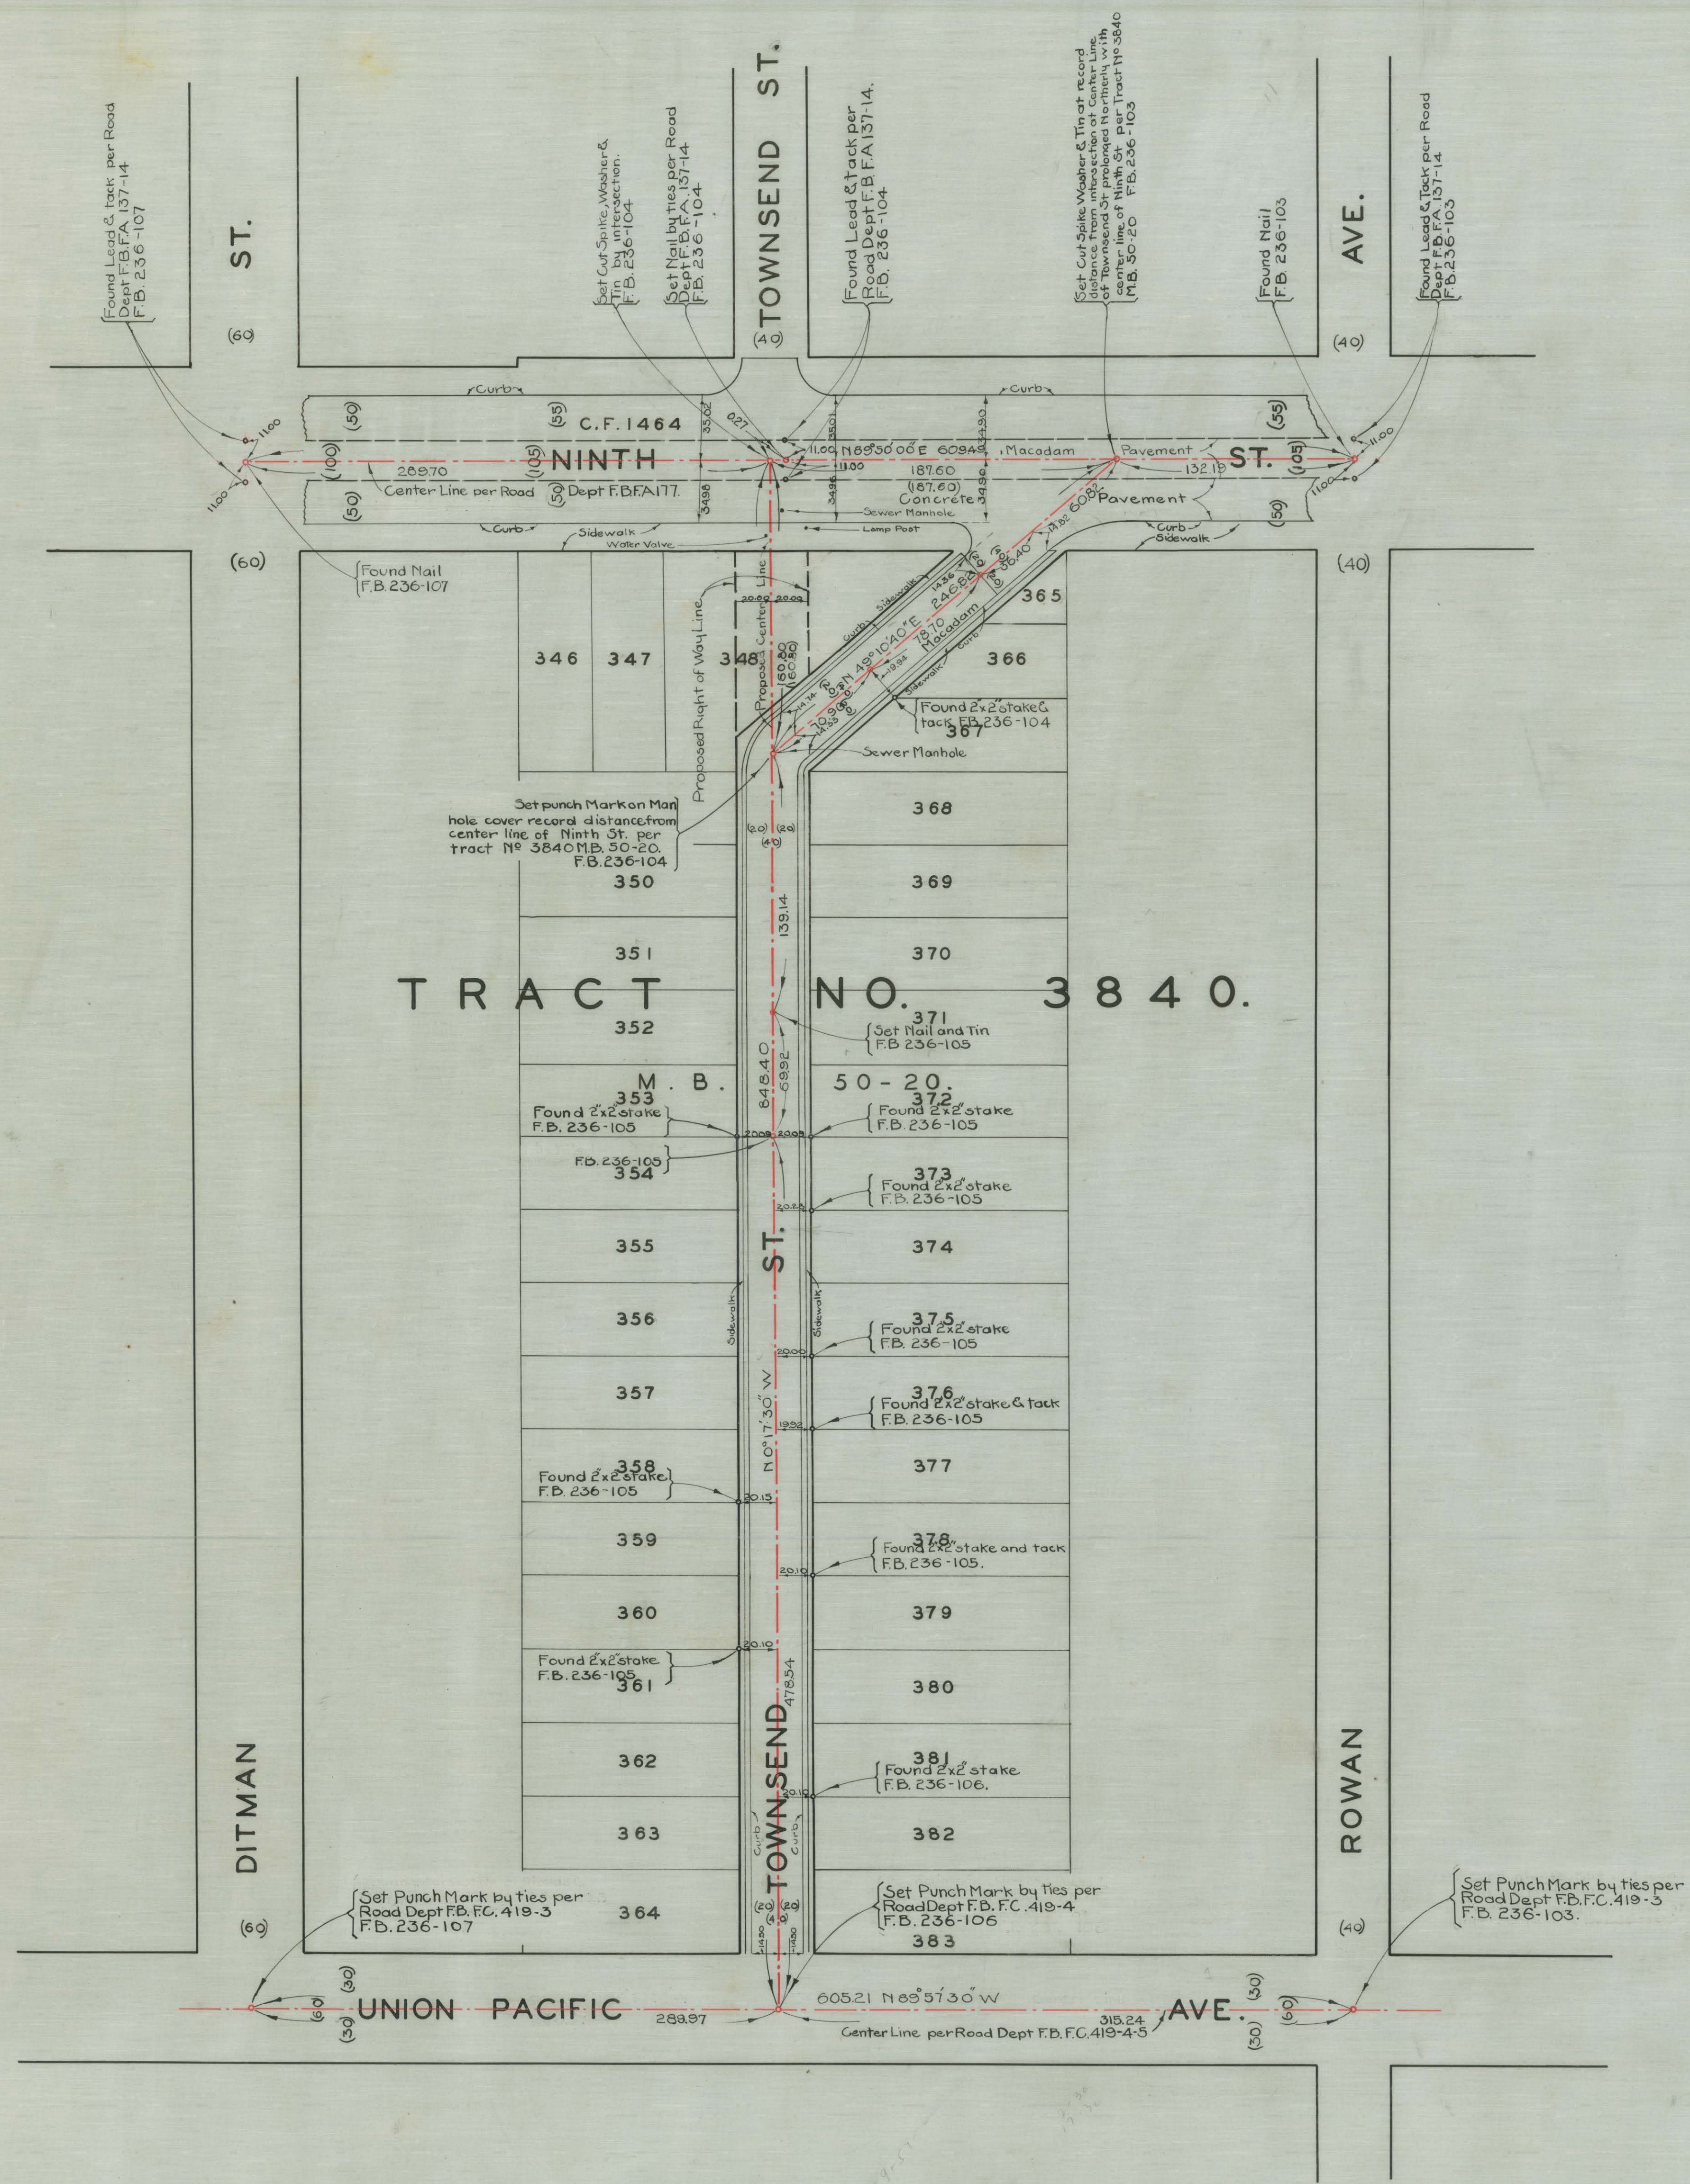

MAP OF
TOWNSEND STREET
FROM
NINTH STREET
TO
UNION PACIFIC AVENUE.
COUNTY SURVEYOR'S MAP N° B-508.
SCALE - 1 INCH - 50 FT.

OPENING AND WIDENING DISTRICT N° 103
WORK ORDER N° 3103.
J.E. ROCKHOLD - COUNTY SURVEYOR
SURVEYED JANUARY 1930.
SURVEYED UNDER INSTRUCTIONS OF THE
BOARD OF SUPERVISORS PER ORDER DATED
DECEMBER 9, 1929.
BEARINGS ARE BASED ON THE BEARING OF
UNION PACIFIC AVE PER TRACT N° 5840
M.B. 50-20.
F.B. 236-101-110.
FIELD WORK BY A.W. VAN FLEET.
OFFICE WORK BY R.W. McALLISTER.
CHECKED BY A.E. SVENSON.
J.D. PRICE.

Sh. 55 7

CSB-508
A1 OF A1