

PROFILE OF  
**RIVERSIDE DRIVE**  
 IN  
**EUREKA VAL VERDE PARK**

COUNTY SURVEYORS MAP N<sup>o</sup> B-513  
 SHEET 1 OF 2 SHEETS

SCALE HORIZONTAL 1 INCH=40 FT  
 VERTICAL 1 INCH=4 FT

WORK ORDER N<sup>o</sup> 918

J. E. ROCKHOLD-COUNTY SURVEYOR  
 SURVEYED MARCH & APRIL 1930  
 L. B. 387, 263-263



FIELD WORK BY . . . E. C. HOWARD  
 OFFICE WORK BY . . . S. MCASSY  
 CHECKED BY . . . A. BRACKETT

FOR ALIGNMENT SEE C. S. B-325-SHEET 2  
 FOR CROSS-SECTIONS SEE C. S. B-513-SHEET 2

CSB-513-1  
 A1 OF A2

COUNTY SURVEYORS MAP N<sup>o</sup> B-513 SHEET 1 OF 2

B.M. No. 6 ELEV 1295.32  
 Set nail in top of 2"x2" stake  
 30 ft right of Station 0+25  
 L.B. 367-269 & 275

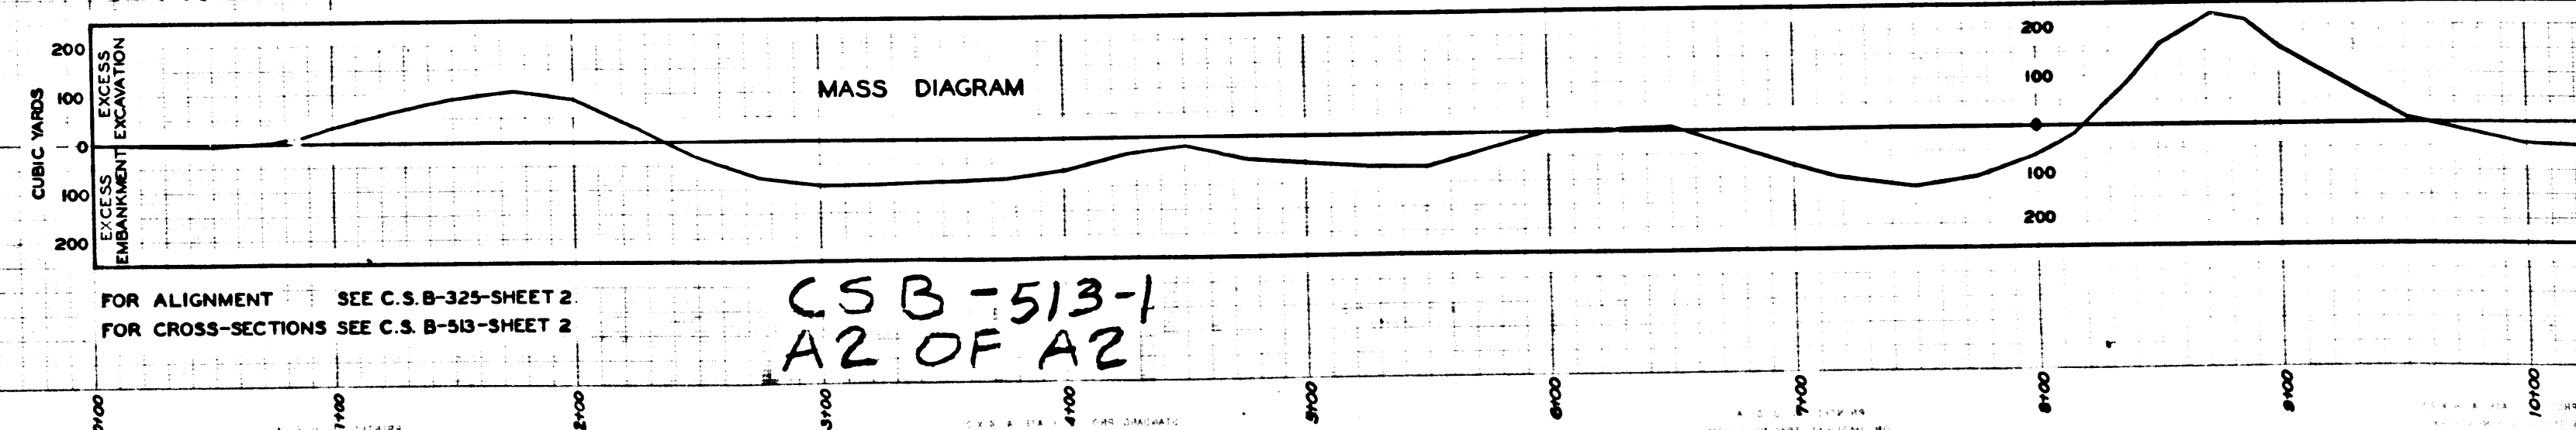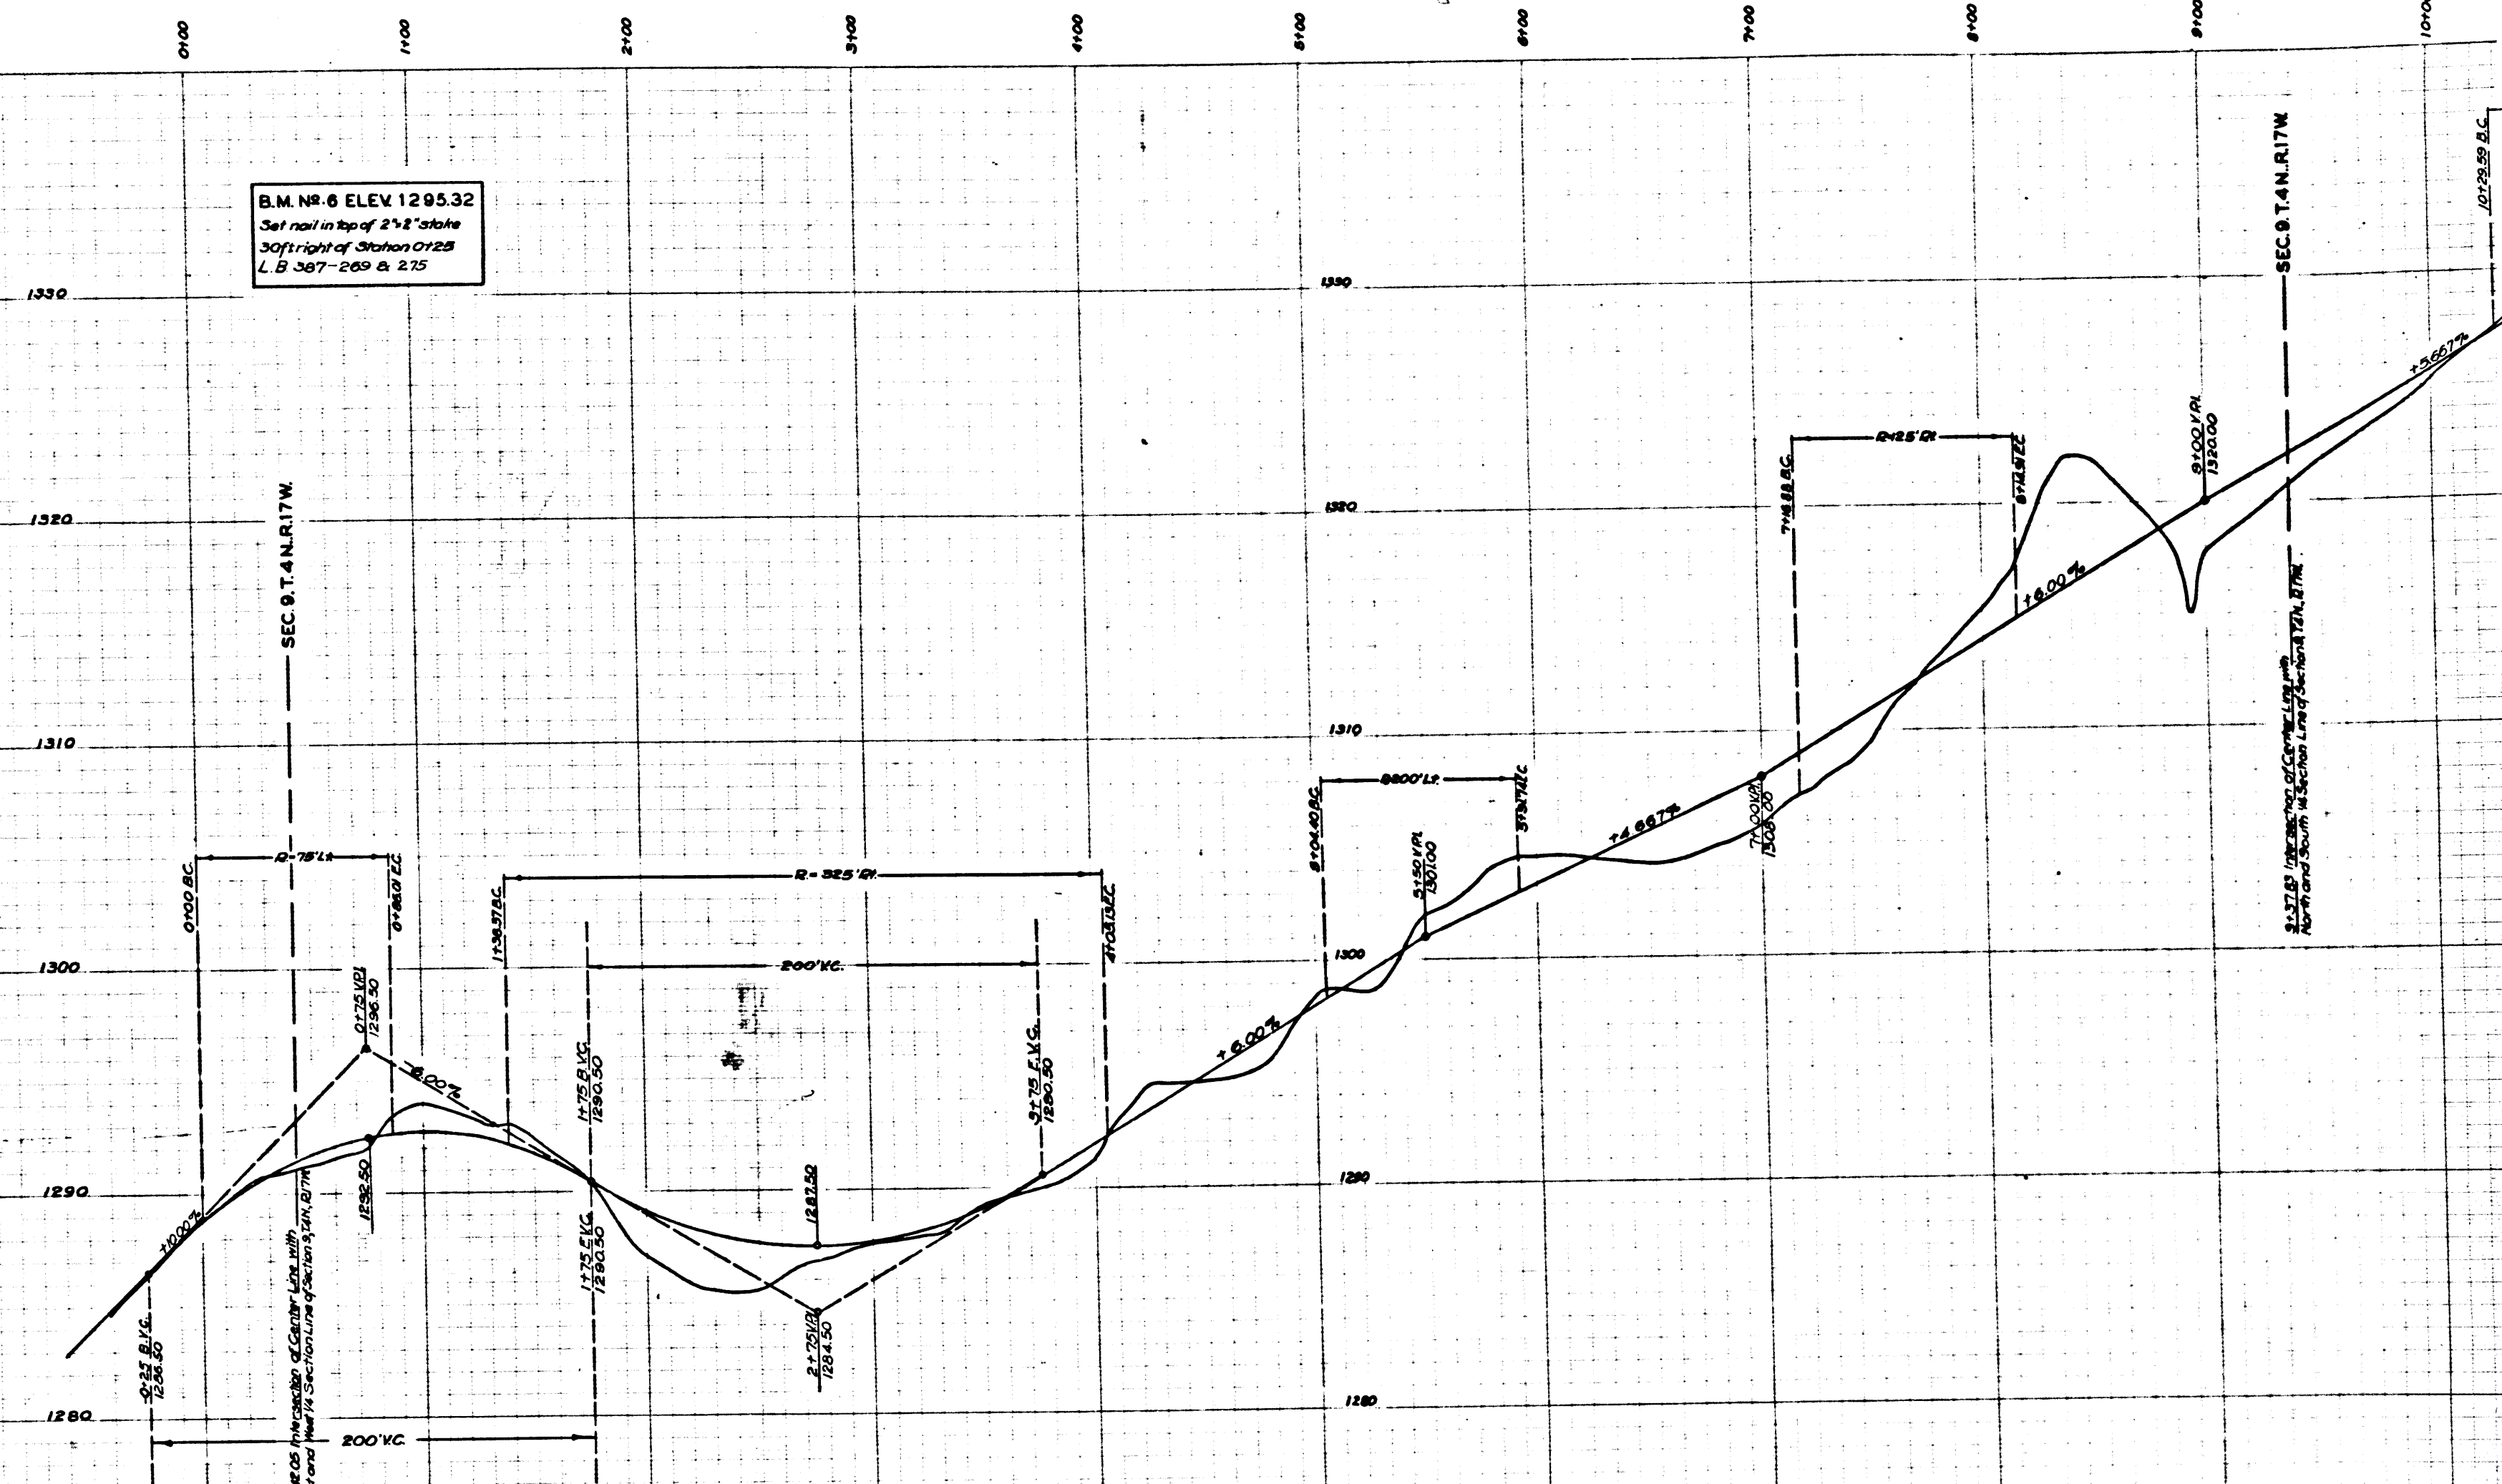

FOR ALIGNMENT SEE C.S. B-325-SHEET 2  
 FOR CROSS-SECTIONS SEE C.S. B-513-SHEET 2

C5B-513-1  
 A2 OF A2

SEC. 9, T. 4 N., R. 17 W.  
 SEC. 9, T. 4 N., R. 17 W.  
 SEC. 9, T. 4 N., R. 17 W.



