


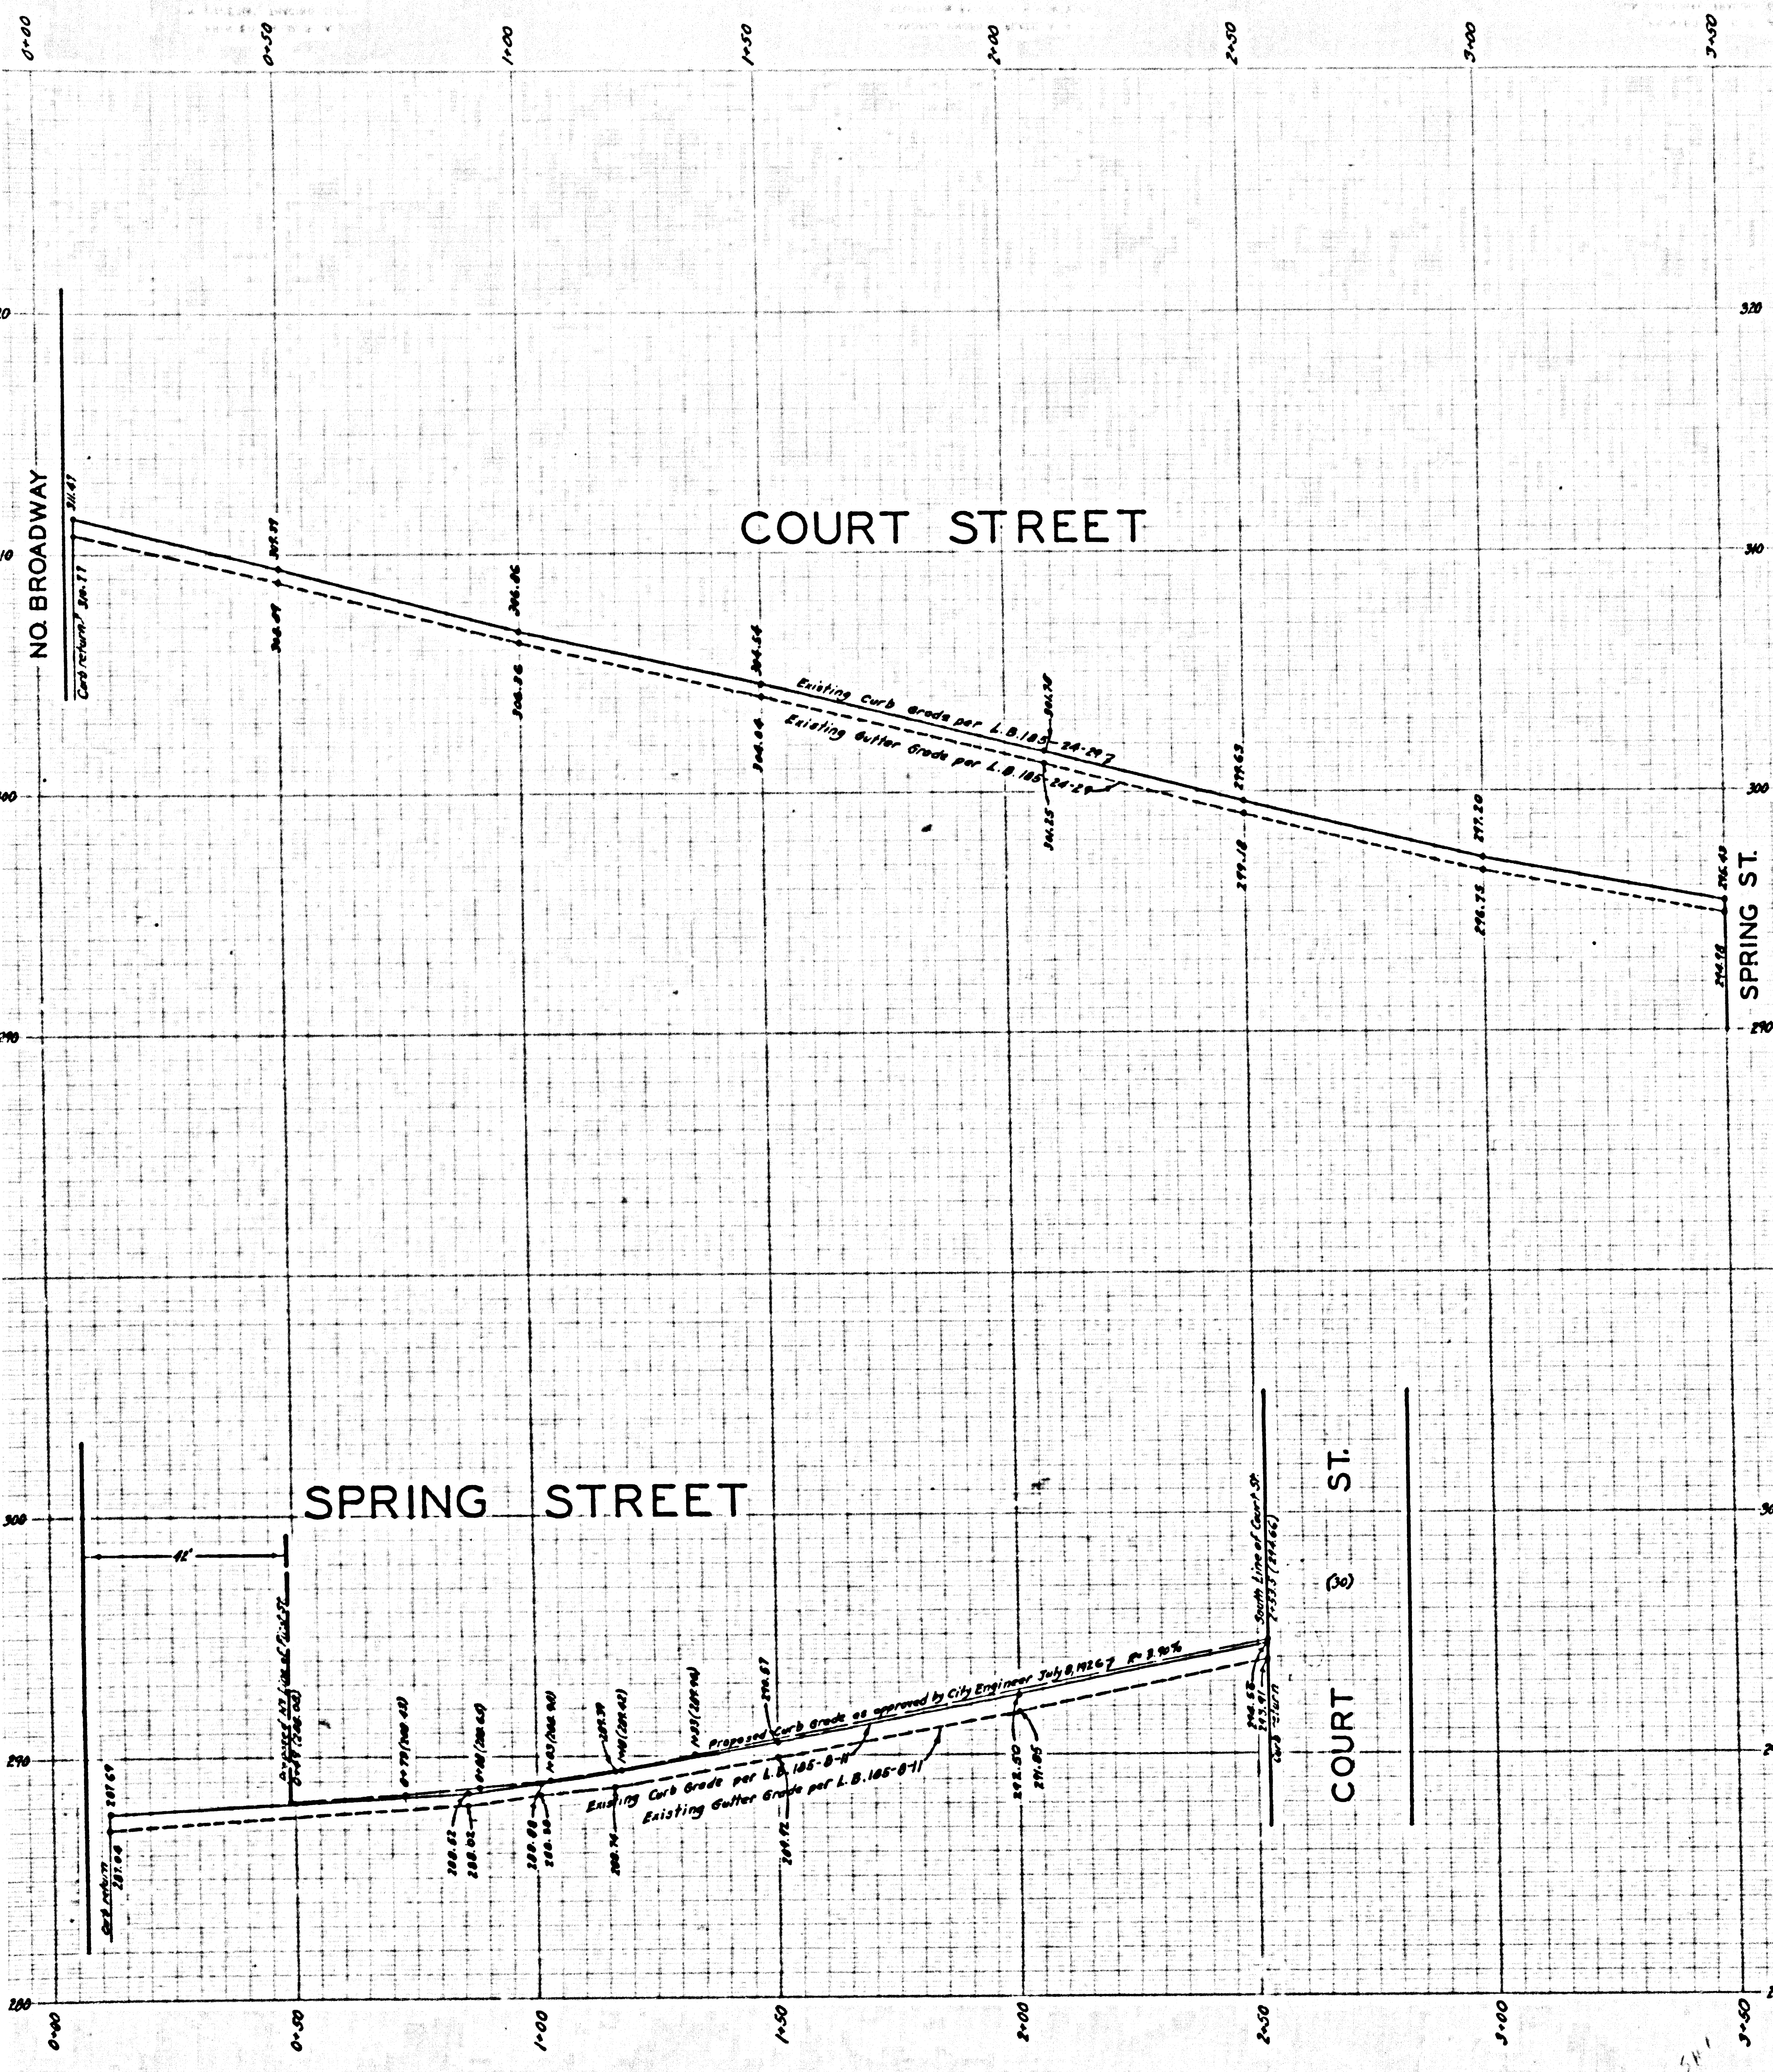

PROFILE OF
**STREETS SURROUNDING
 STATE BUILDING SITE**
 AT
LOS ANGELES CIVIC CENTER
 SHOWING
**PRESENT AND PROPOSED CURB GRADES
 AND
 PRESENT GUTTER GRADE**

COUNTY SURVEYORS MAP NO. B-515
 SHEET NO. 3 OF 3 SHEETS

SCALE { HORIZONTAL - 1 INCH = 20 FT.
 VERTICAL - 1 INCH = 4 FT.

WORK ORDER NO. 978

J.E. ROCKHOLD - COUNTY SURVEYOR
 SURVEYED MAY 1930.

SURVEYED UNDER INSTRUCTIONS OF THE
 BOARD OF SUPERVISORS PER ORDER DATED
 APRIL 28, 1930.

L.B. 185 - 8 - 29.


FIELD WORK BY . . . HUGH EVANS.
 OFFICE WORK BY . . . F.A. WOOD.
 CHECKED BY . . . HUM. HIGGINS.

NOTE -
 FOR ALIGNMENT SEE C.S.B-515 SHT. NO. 1.
 ELEVATIONS ARE BASED ON U.S.G.S. DATUM.
 TO REDUCE THESE ELEVATIONS TO L.A. CITY
 DATUM SUBTRACT 5.775 FEET.
 FOR SURVEY OF BOUNDARIES, PRESENT
 IMPROVEMENTS AND OWNERSHIPS SEE C.S.
 B-515 SHT. NO. 2.

Sht. 2

CSB-515-3
 A1 OF A2

COMPL. SUB. NO. 515-3

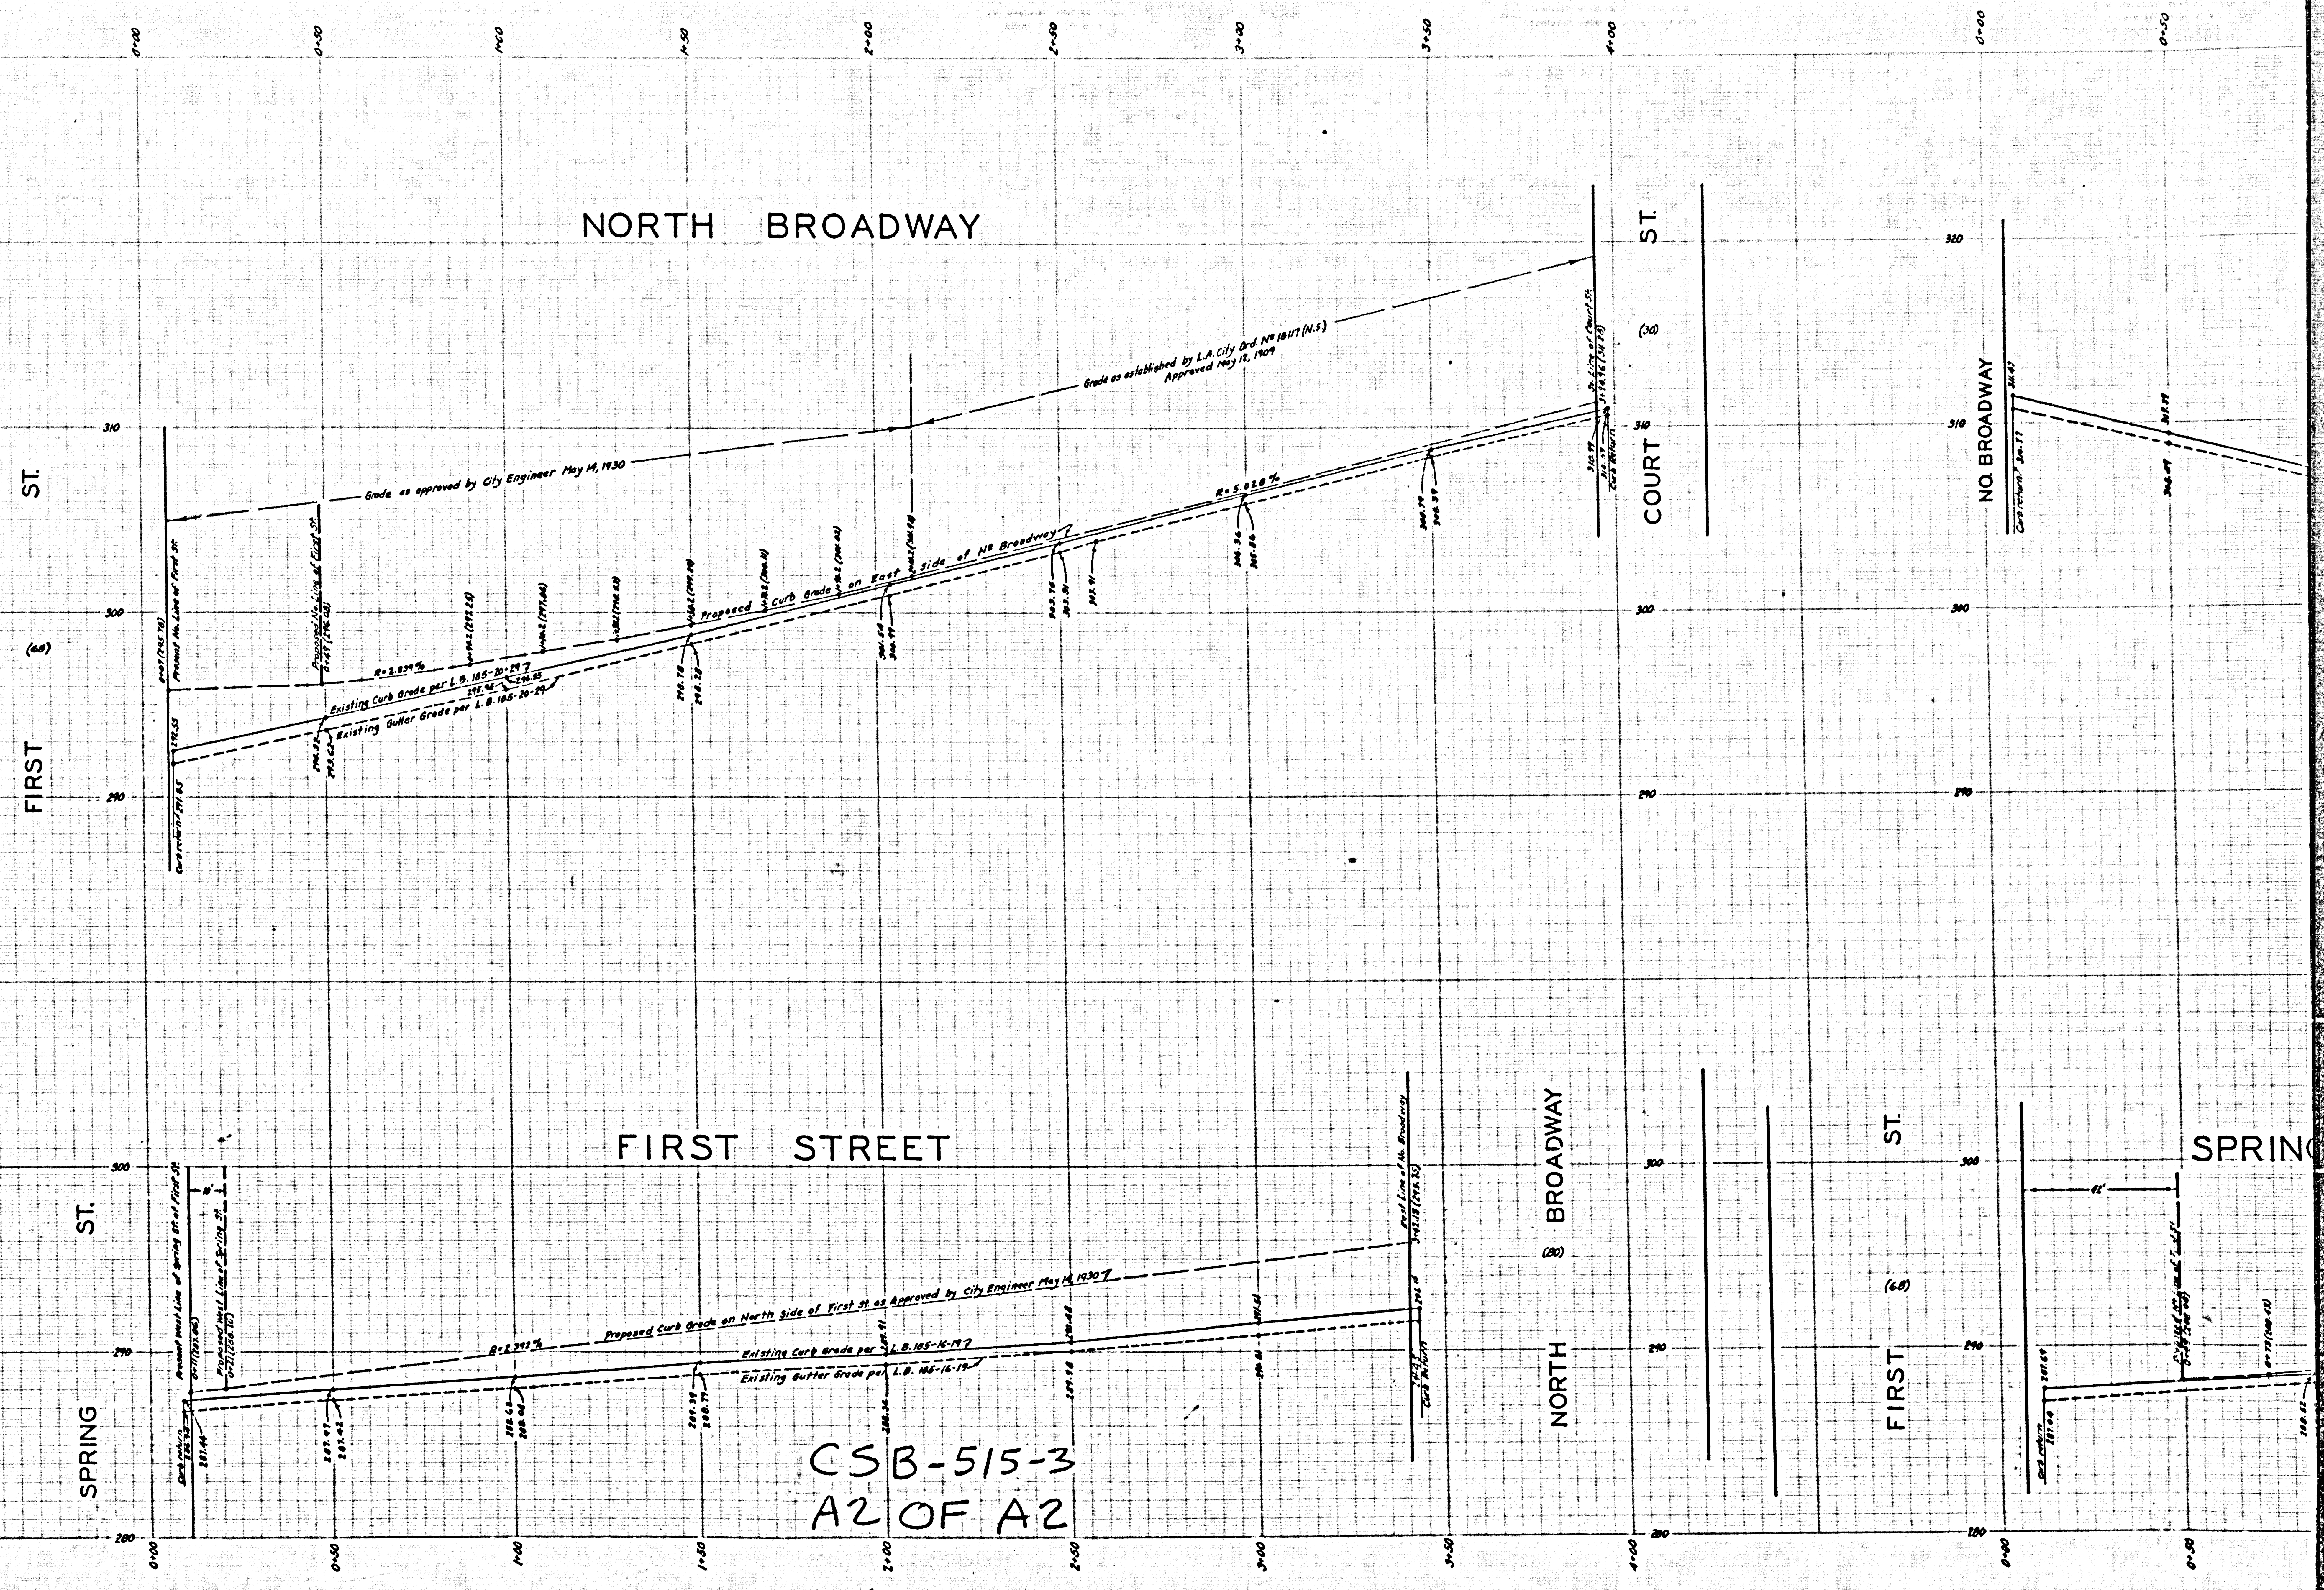

CSB-515-3
A2 OF A2