




MAP OF
PALLETT CREEK ROAD
FROM
EAST LINE OF NORTHEAST 1/4 OF SECTION 6 T.4 N. R.10 W. S.B.M.
TO
FORT TEJON ROAD

COUNTY SURVEYORS MAP NO B-522
SHEET NO 2 OF 2 SHEETS
SCALE 1 INCH=100 FEET

WORK ORDER NO. 988
JE. ROCKHOLD - COUNTY SURVEYOR
SURVEYED FEBRUARY TO DECEMBER 1930
SURVEYED UNDER INSTRUCTIONS OF THE
BOARD OF SUPERVISORS PER ORDER DATED
OCT. 28, 1929
BEARINGS ARE BASED ON THE BEARING OF THE EAST
LINE OF SECTION 6 T.4 N. R.10 W. AS SHOWN ON C.S. 8735
FIELD WORK BY S. BUTLER
A. BRACKETT
OFFICE WORK BY L. C. Mc MILLAN
F. WALLICH
CHECKED BY D. M. FINLEY

FOR PROFILES SEE C.S. B-512