

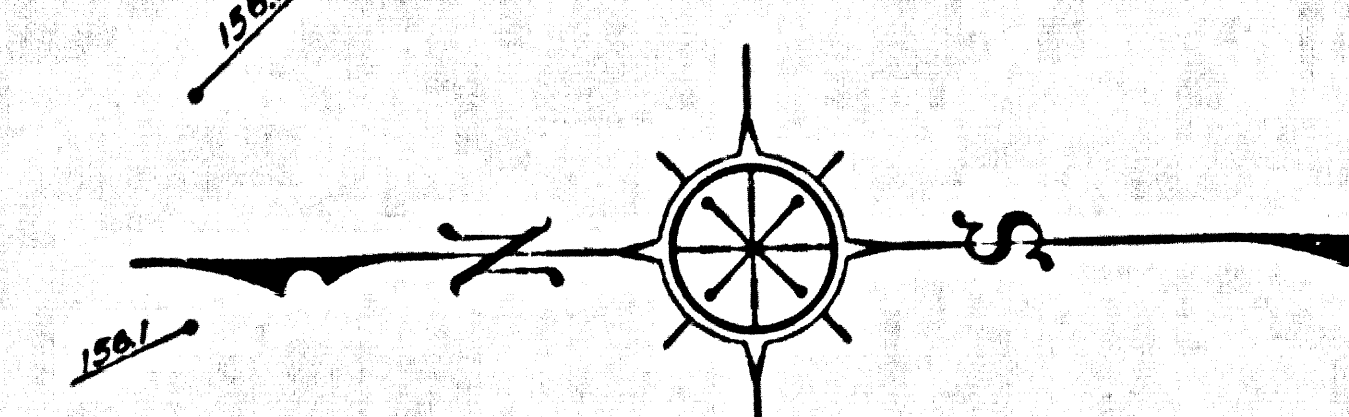
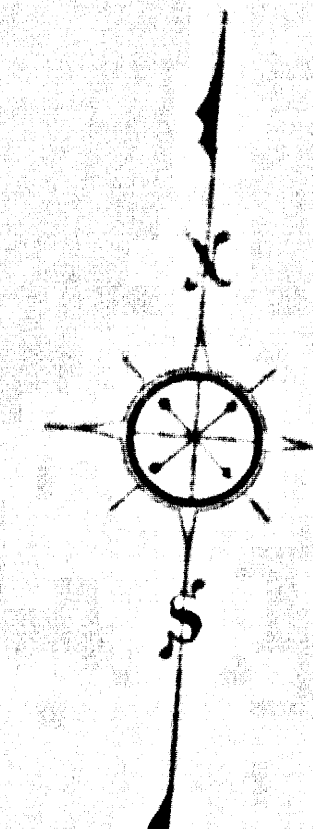


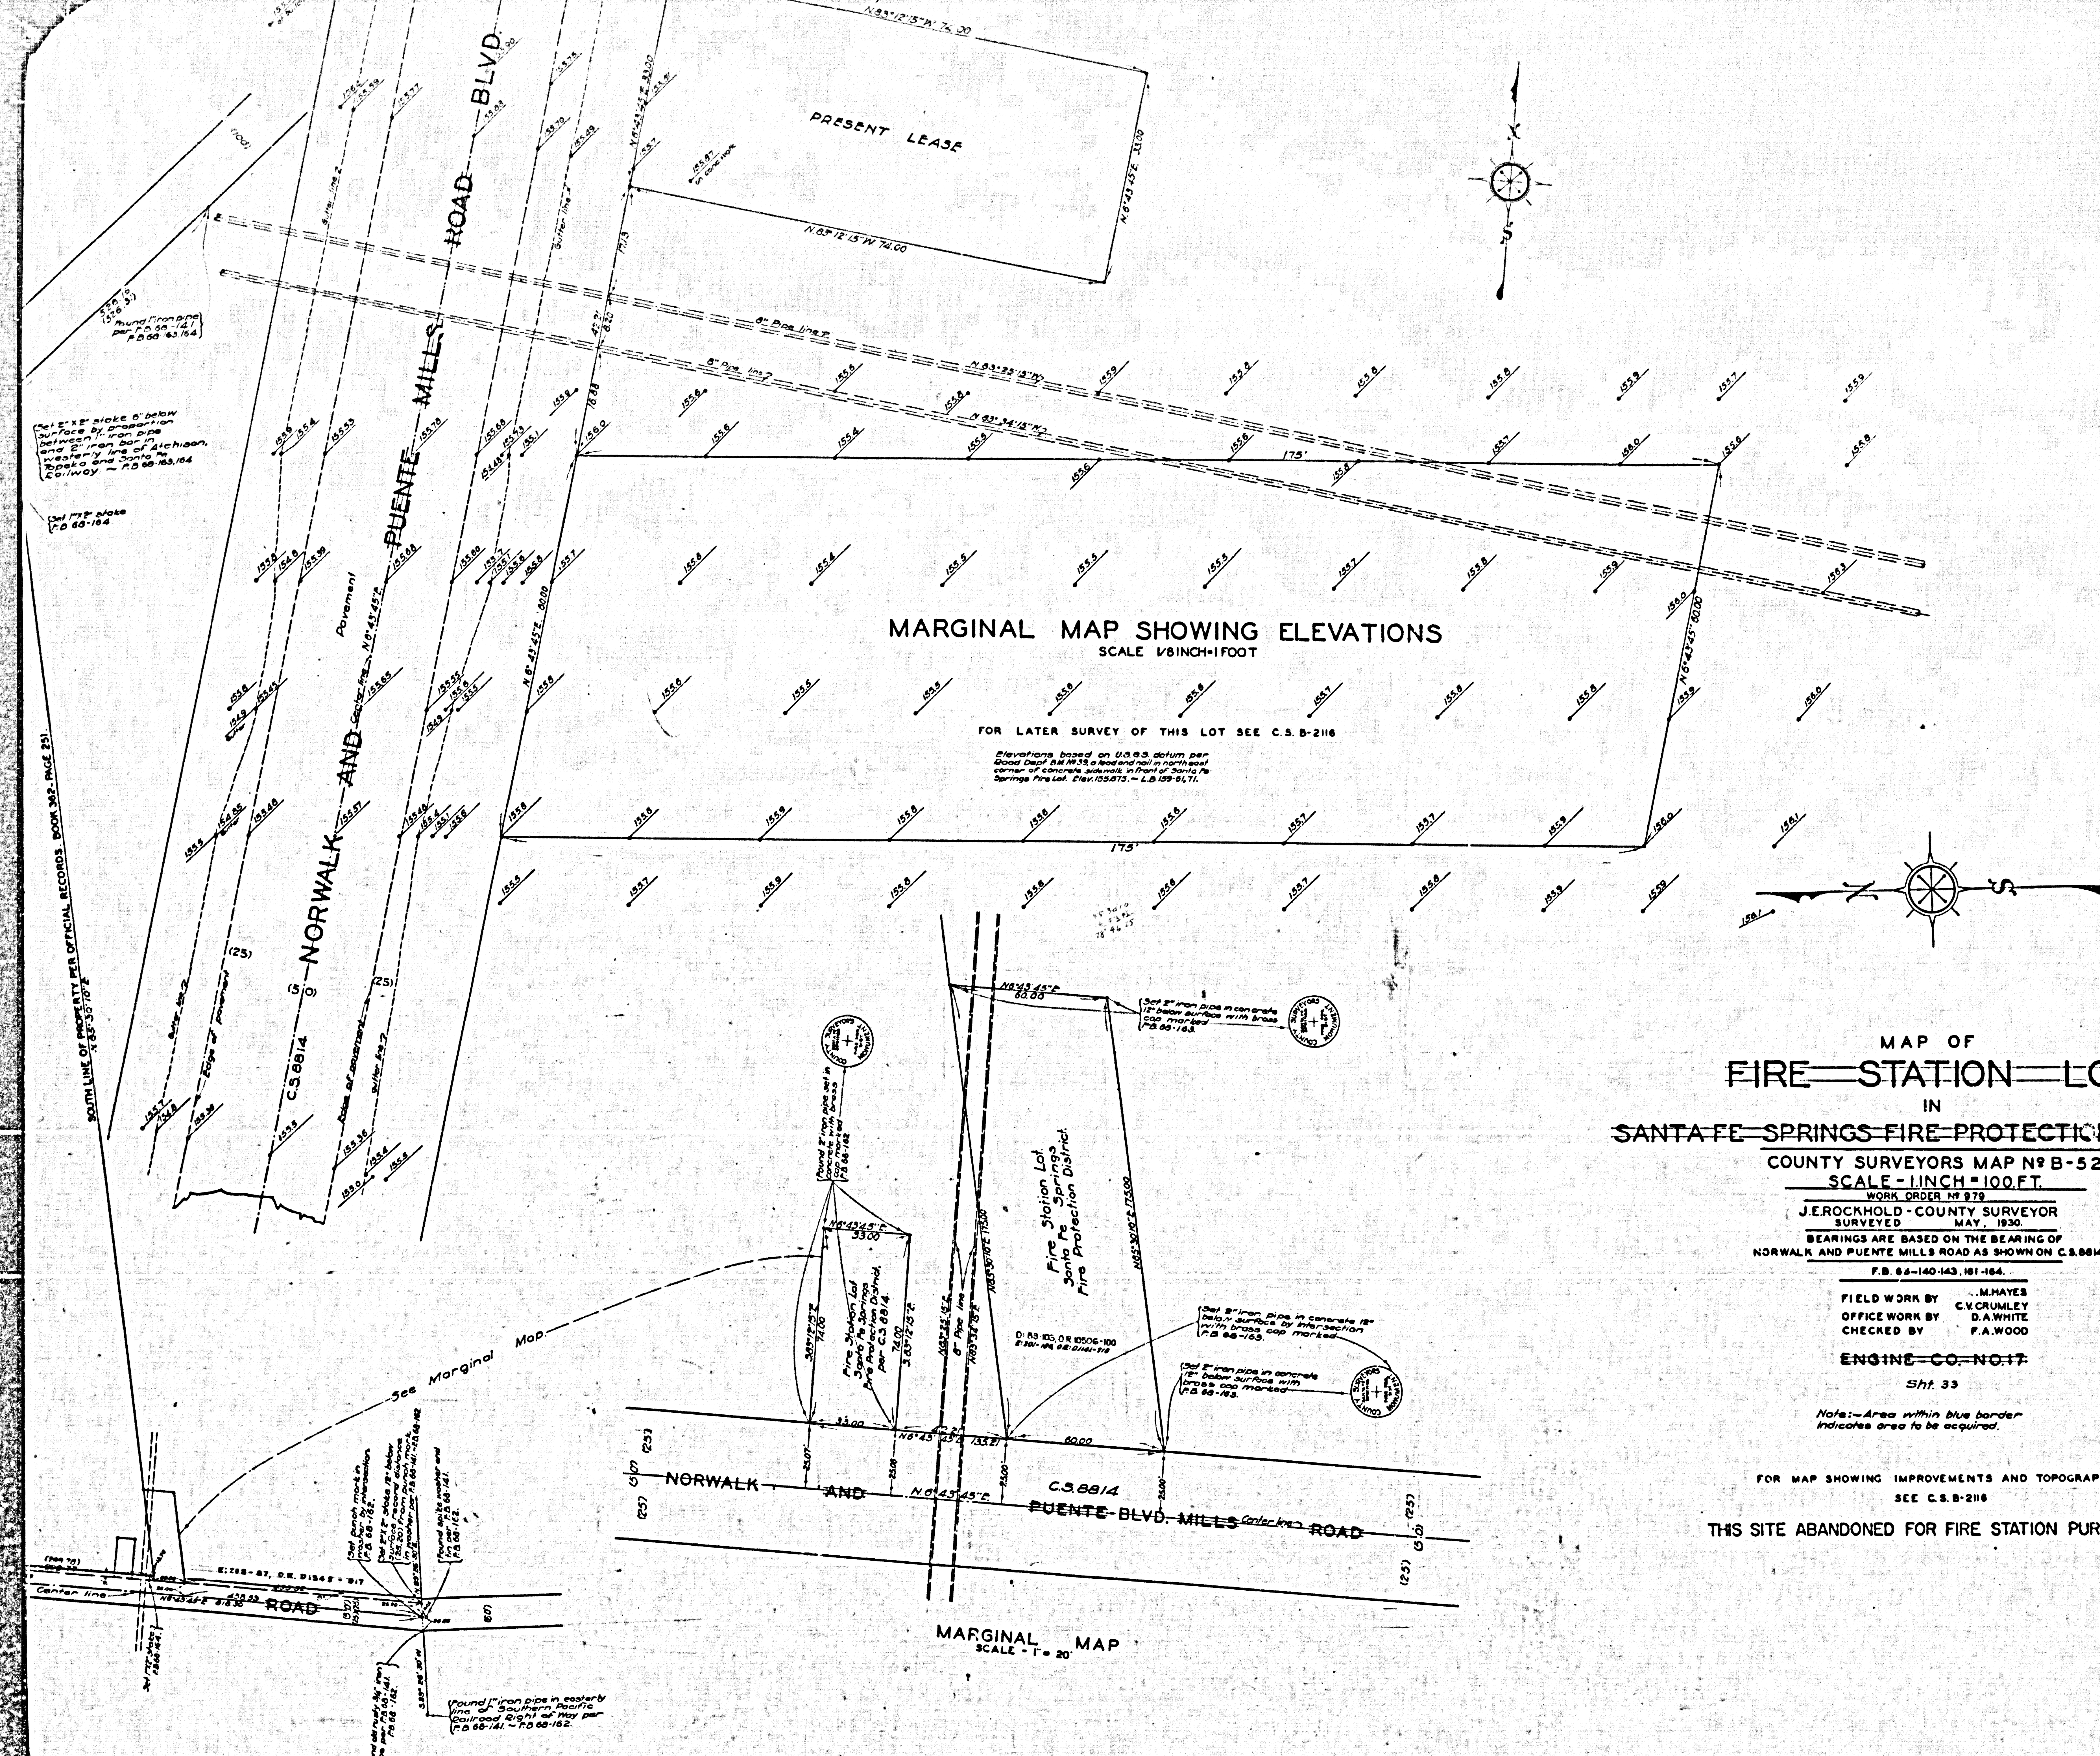

MAP OF
FIRE STATION LOT
 IN
SANTA FE SPRINGS FIRE PROTECTION DISTRICT
 COUNTY SURVEYORS MAP NO B-524.
 SCALE - 1 INCH = 100 FT.
 WORK ORDER NO 879
 J. ROCKHOLD - COUNTY SURVEYOR
 SURVEYED MAY, 1930.
 BEARINGS ARE BASED ON THE BEARING OF
 NORWALK AND PUENTE MILLS ROAD AS SHOWN ON C.S.B. 64.
 F.B. 62-140-143, 161-164.
 FIELD WORK BY M. HAYES
 OFFICE WORK BY C. CRUMLEY
 CHECKED BY D. A. WHITE
 ENGINE CO. NO. 17
 Sht. 33
 Note: - Area within blue border
 indicates area to be acquired.

FOR MAP SHOWING IMPROVEMENTS AND TOPOGRAPHY
 SEE C.S.B. 216
 THIS SITE ABANDONED FOR FIRE STATION PURPOSES

CSB-524
 A1 OF A2

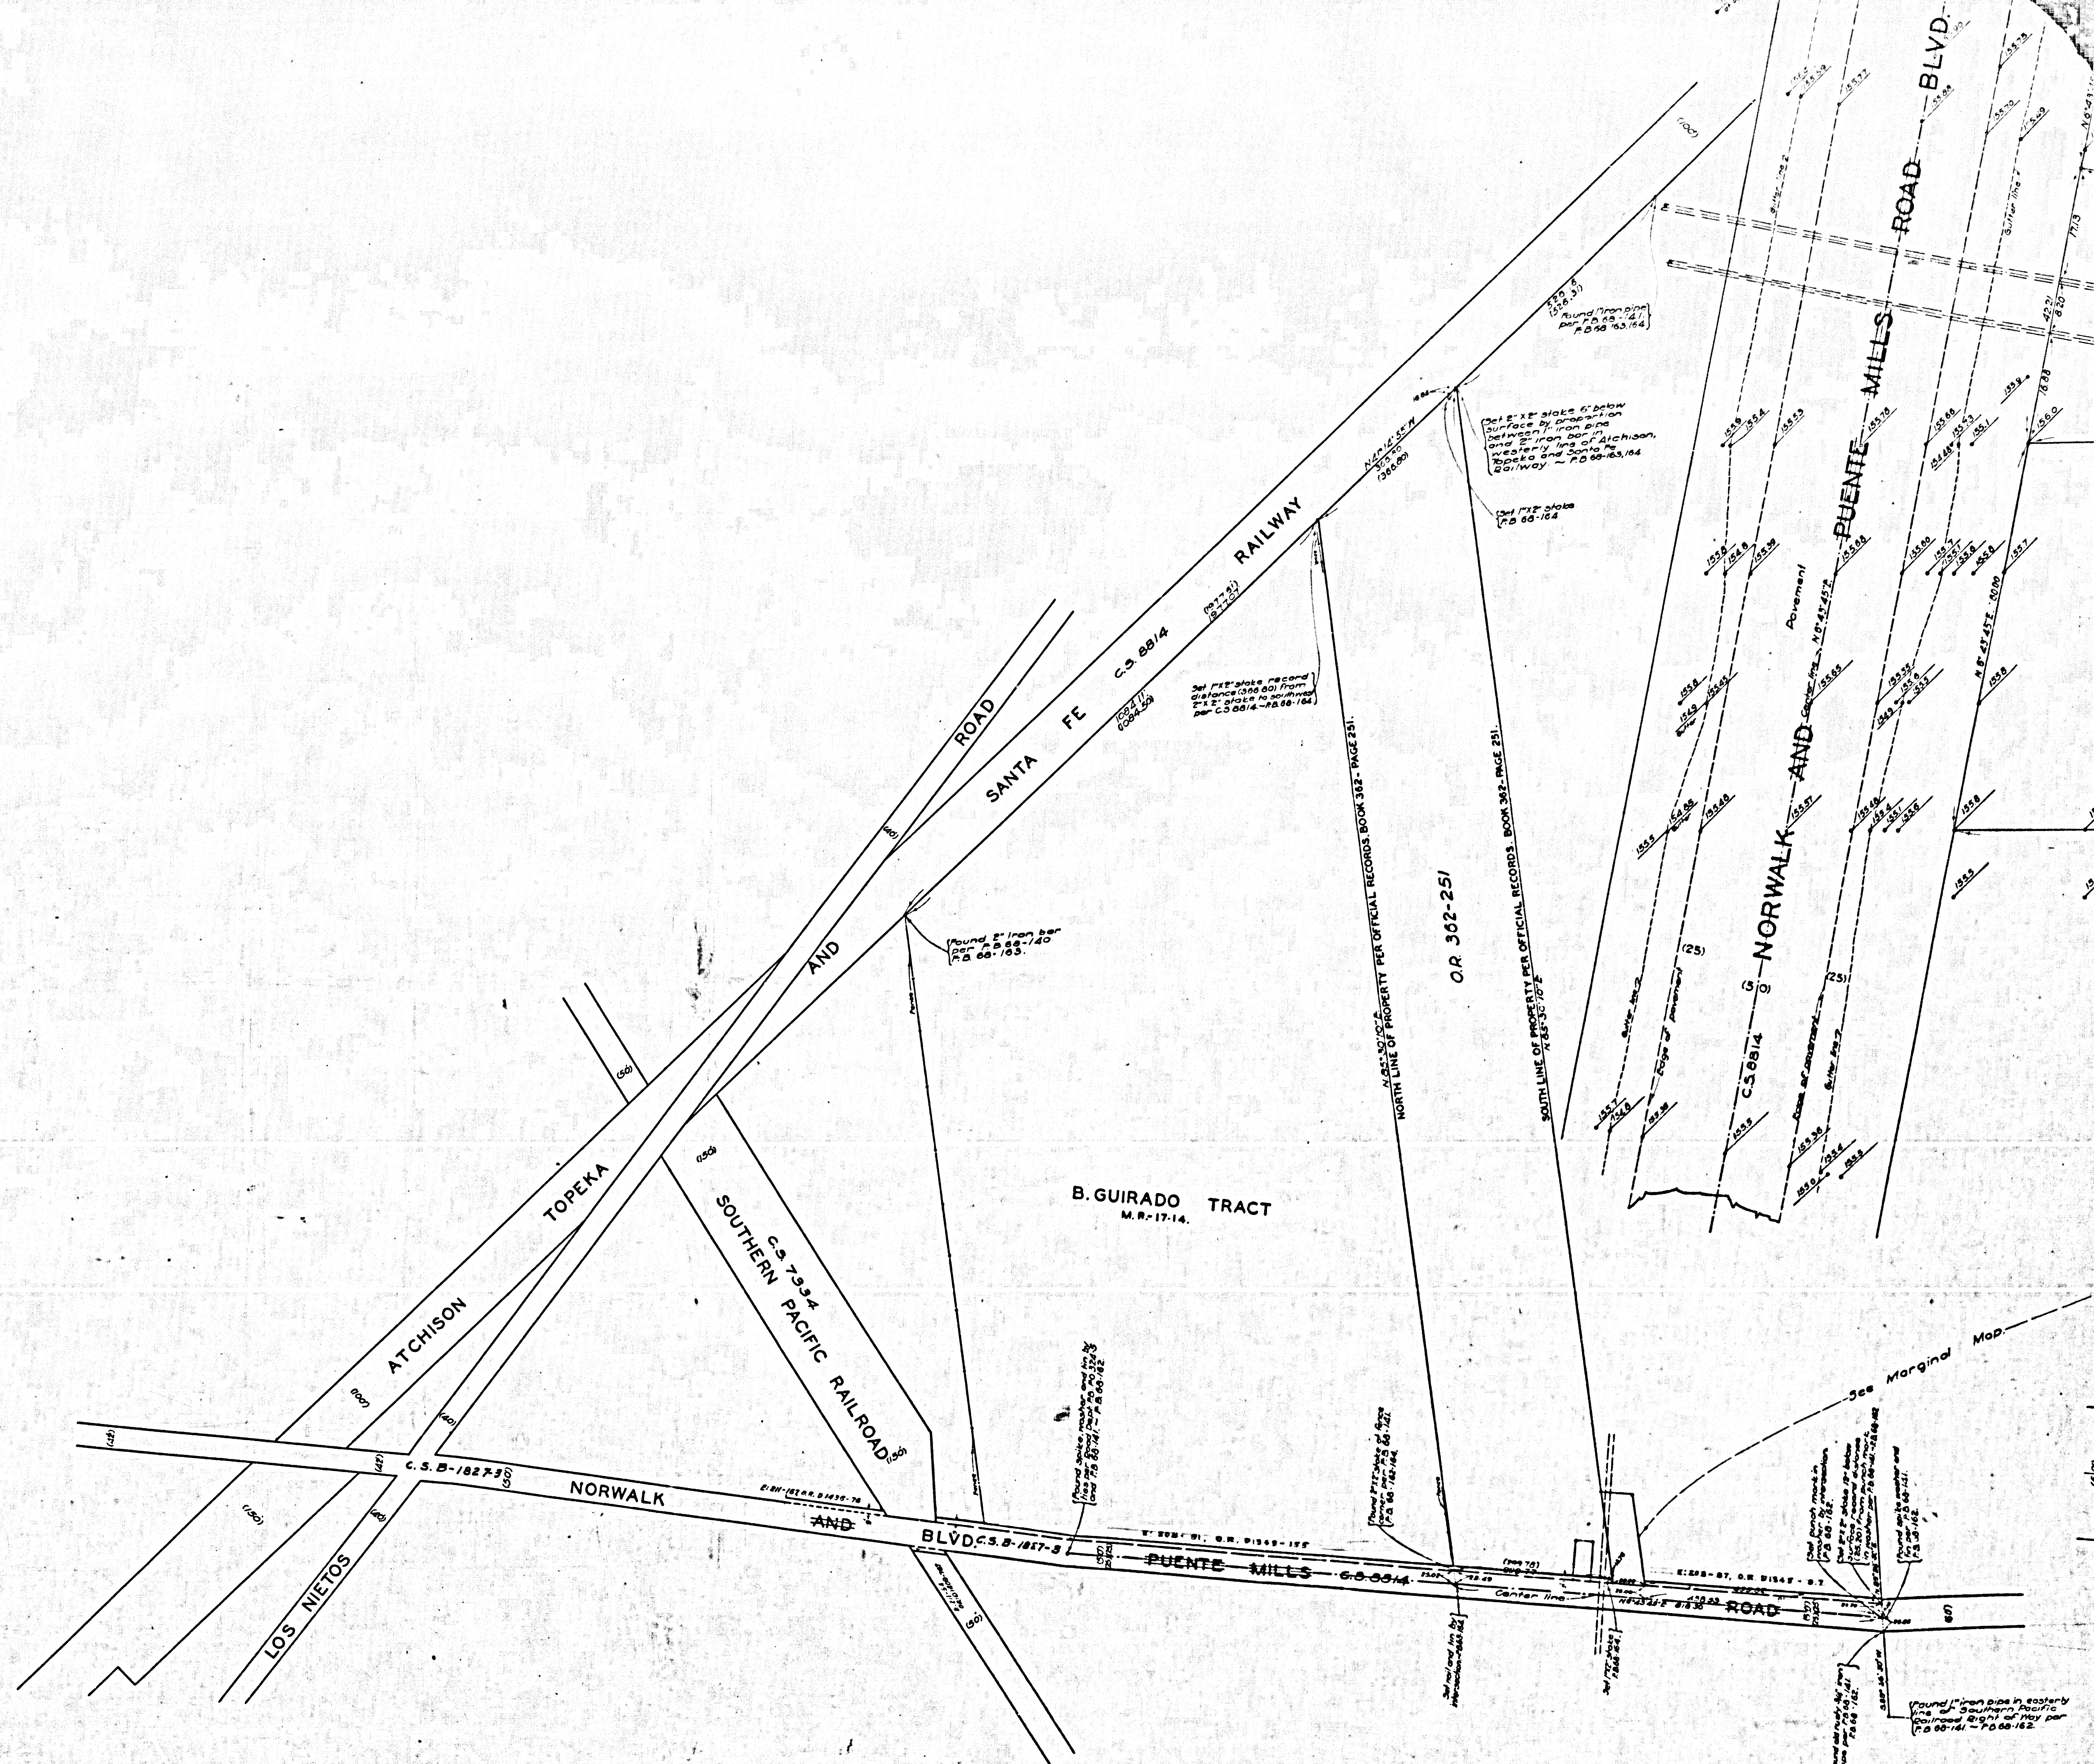

CSB-524
A2 OF A2