


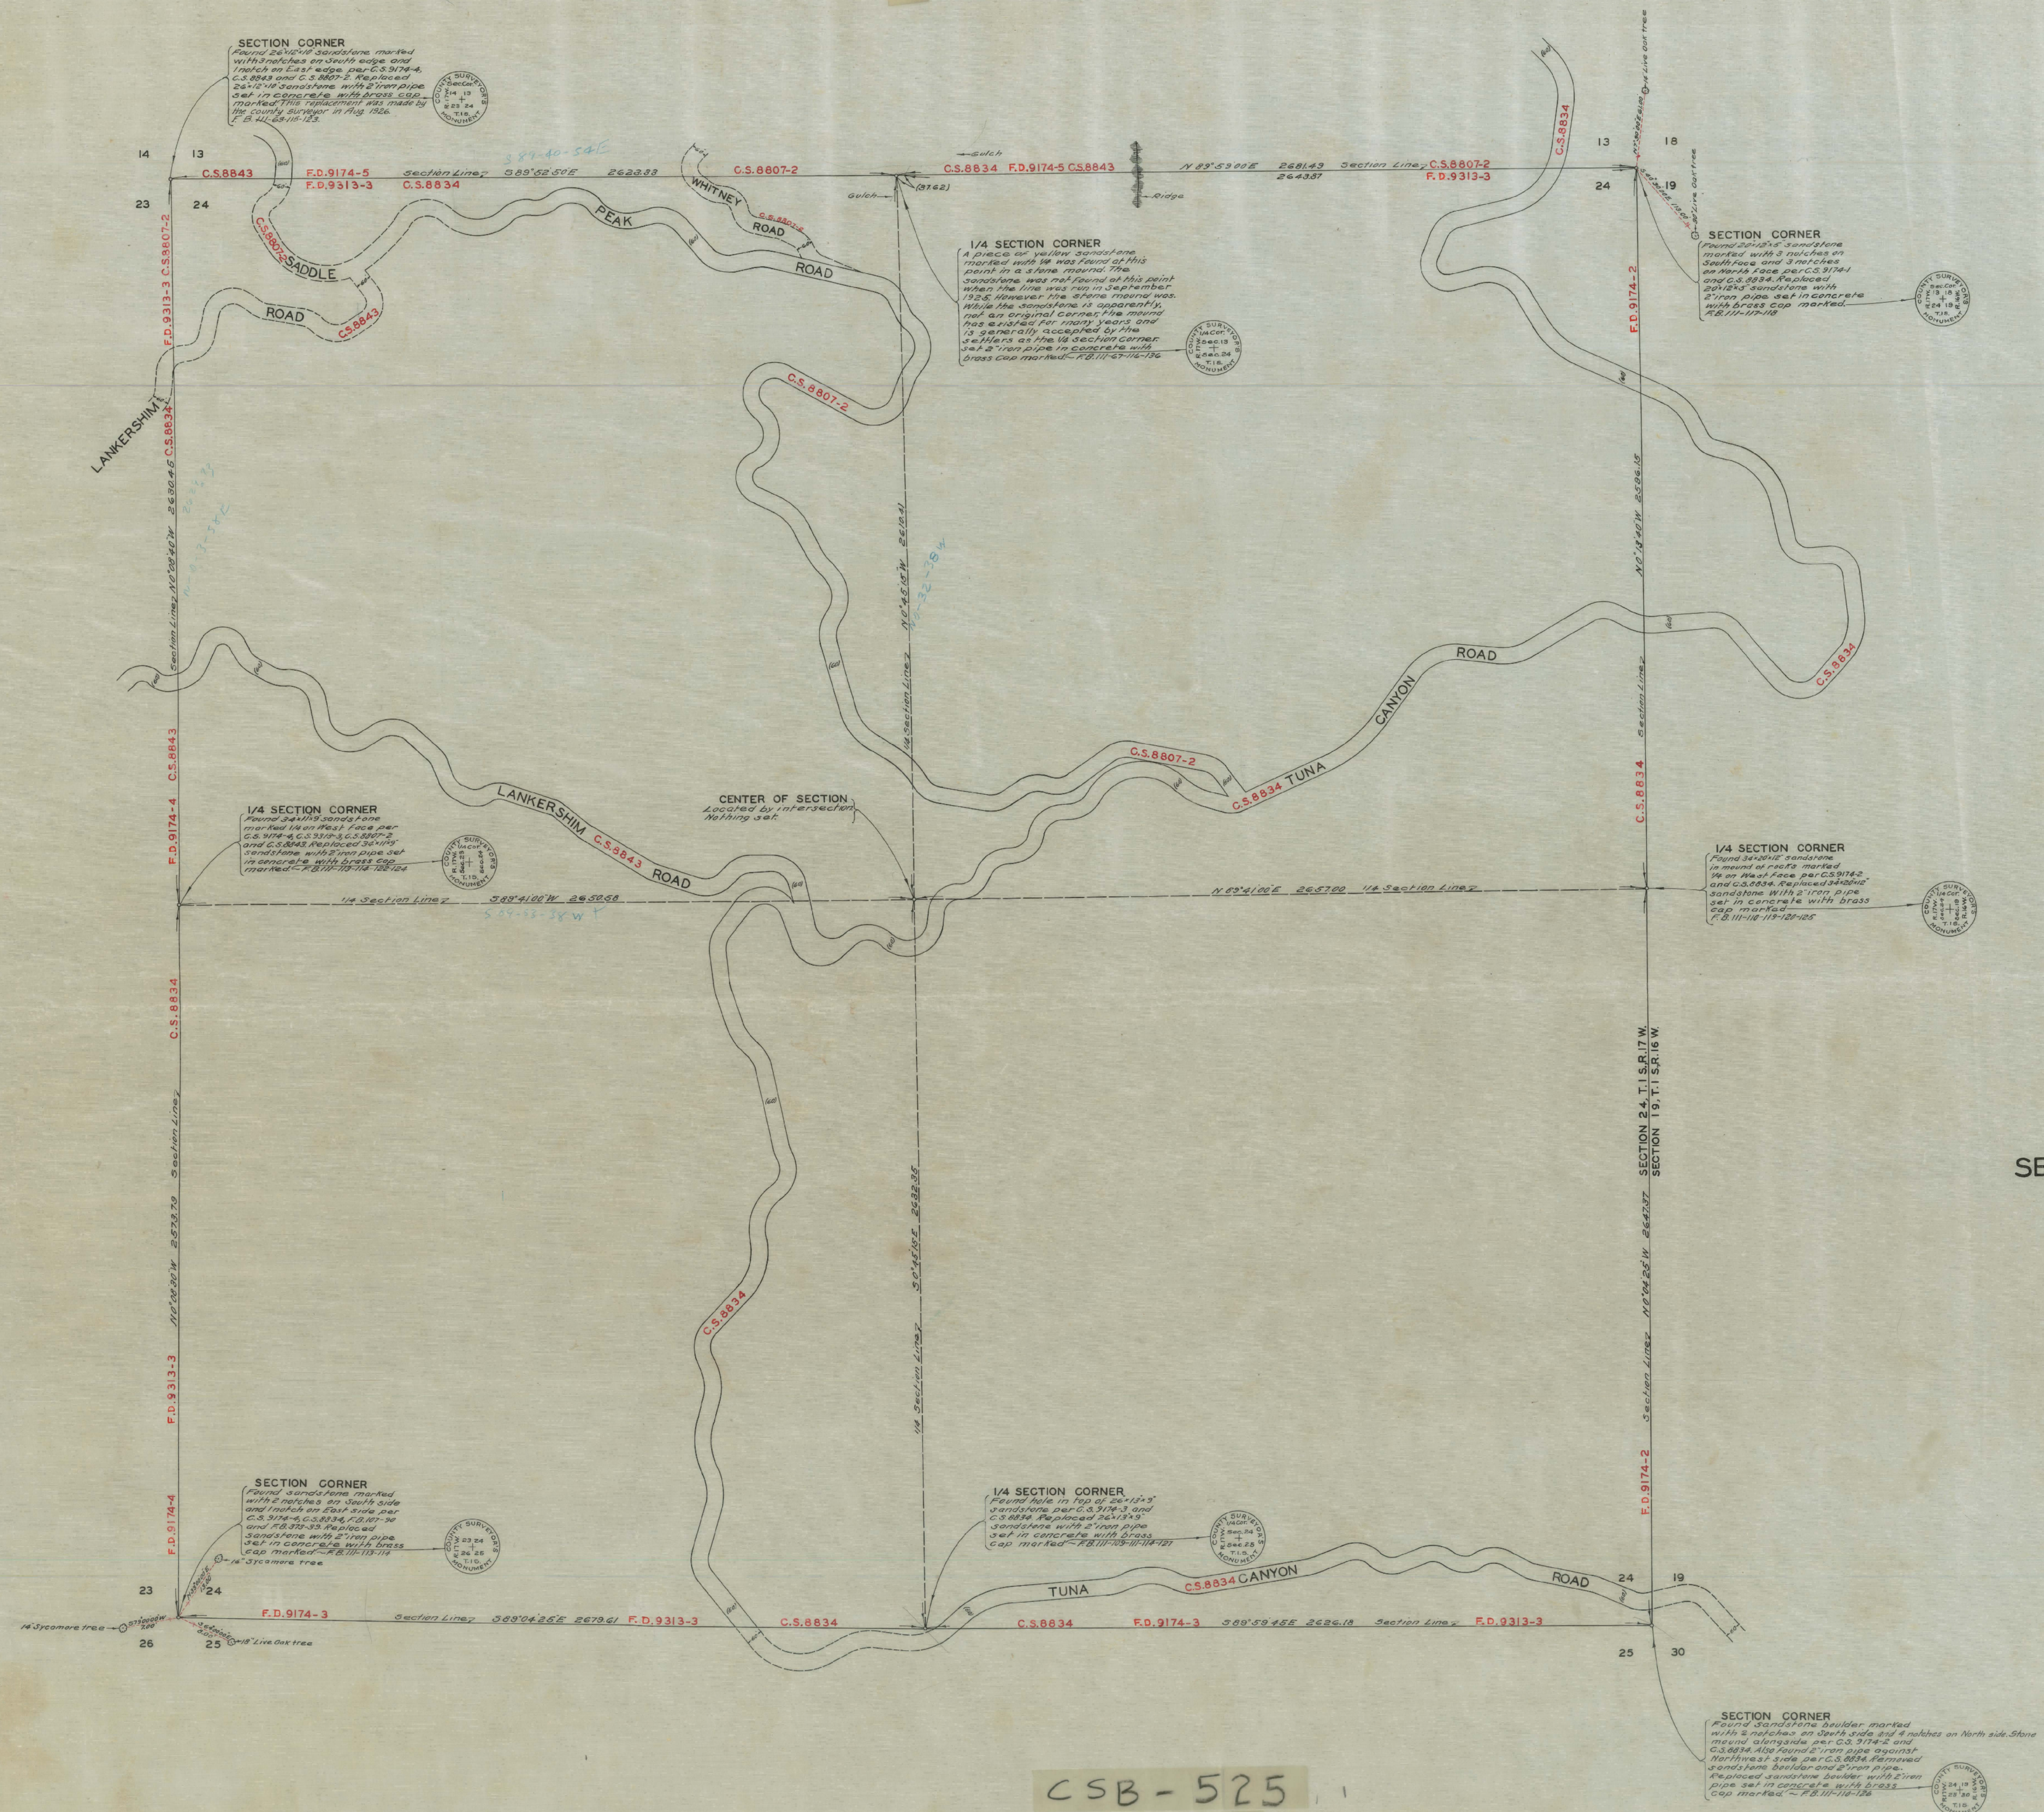

MAP OF
SECTION 24, T.1 S., R.17 W. S.B.M.

COUNTY SURVEYORS MAP NO. 525
SCALE - 1 INCH = 200 FT.

WORK ORDER NO. 523
J.E. ROCKHOLD - COUNTY SURVEYOR
SURVEYED AUG. TO OCT. 1929

SURVEYED UNDER INSTRUCTIONS OF THE
BOARD OF SUPERVISORS PER ORDER DATED
DECEMBER 19, 1925.
BEARINGS ARE BASED ON THE BEARING OF
THE WESTERLY LINE OF THE NORTHWEST 1/4,
SECTION 24, T.1 S., R.17 W. PER C.S. 8843

F.B. 111-106-136
FIELD WORK BY A. BRACKETT
OFFICE WORK BY F. C. HOWARD
CHECKED BY BERT M'ATEE
D.M. FINLEY

Sht. 89

CSB-525
AL OF AL