


C.S.B-1600

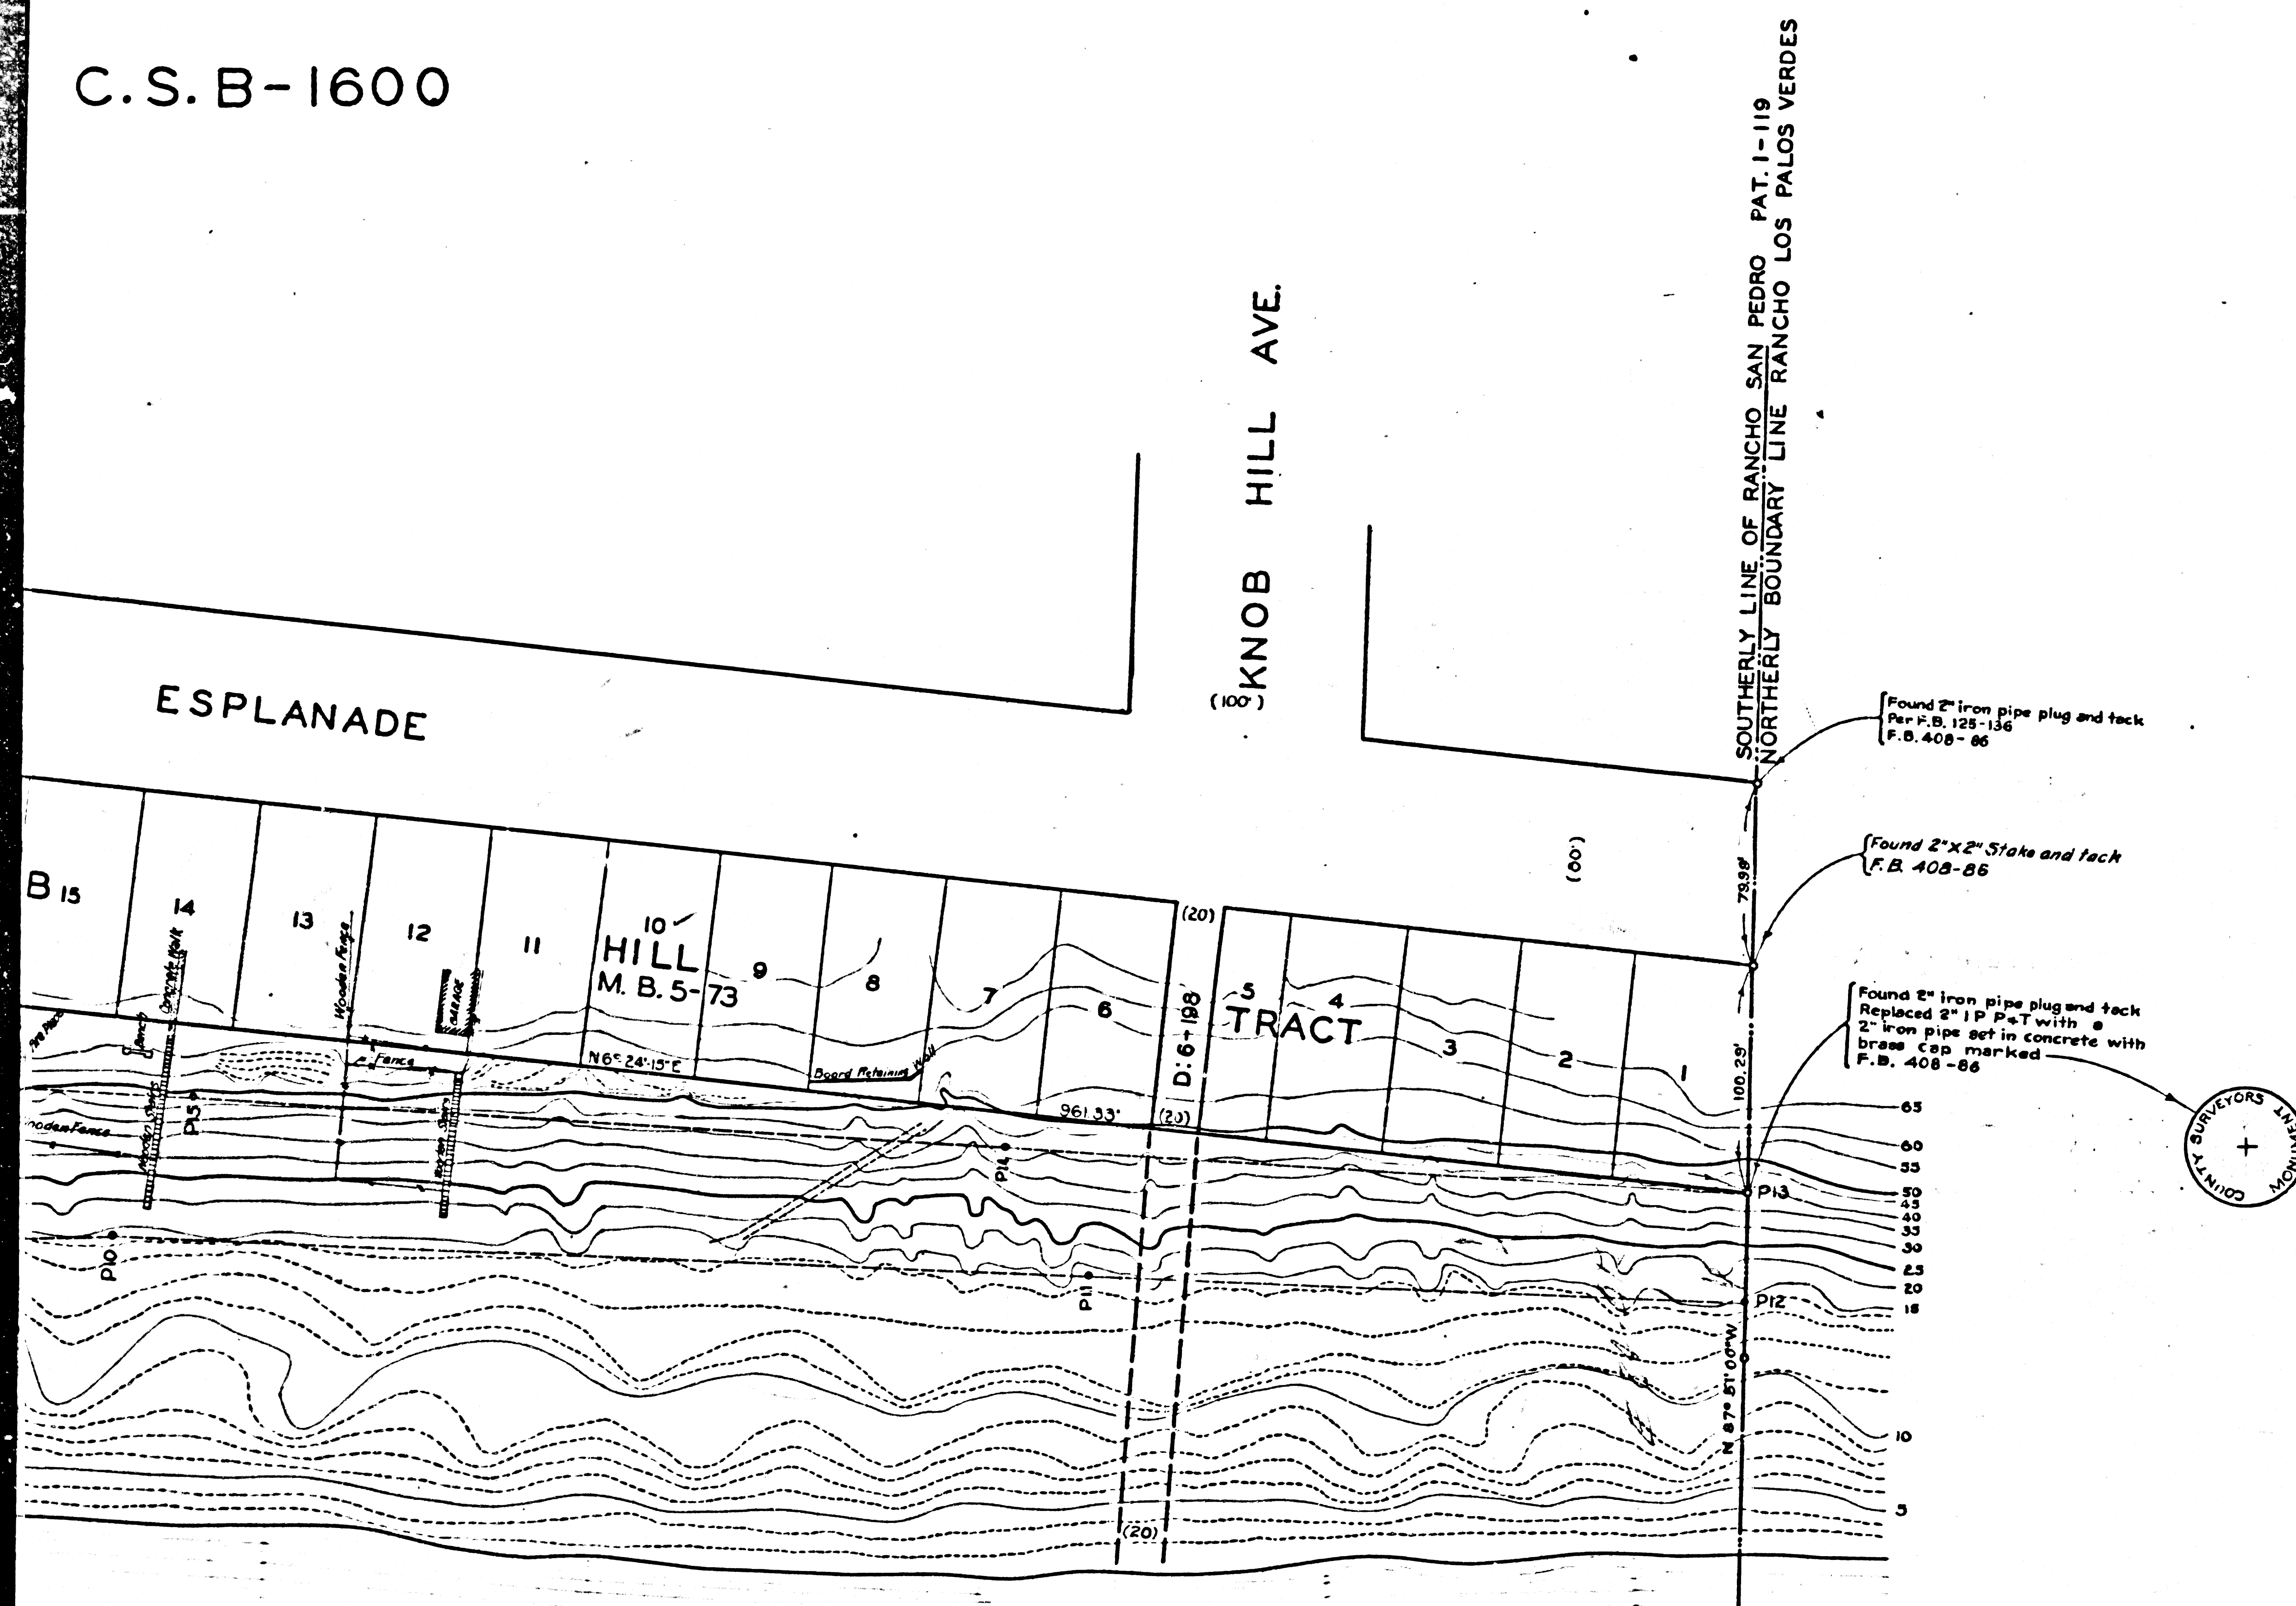

REDONDO BEACH
TOPOGRAPHIC MAP OF
REDONDO BEACH PARK
FROM
A POINT SOUTH OF PIER AVENUE
TO
NORTHERLY BOUNDARY OF RANCHO LOS PALOS VERDES
COUNTY SURVEYORS MAP NO B-532
SHEET NO 2 OF 2 SHEETS
SCALE 1 INCH = 50 FT.
WORK ORDER NO-981
J.E. ROCKHOLD - COUNTY SURVEYOR
SURVEYED JUNE 1930
SURVEYED UNDER INSTRUCTIONS OF THE
BOARD OF SUPERVISORS PER ORDER DATED
MAY 26 1930
BEARINGS ARE BASED ON THE BEARING OF
THE SOUTHERLY LINE OF KNOB HILL TRACT M.B. 5-73
PLANE TABLE SURVEY
FIELD WORK BY.....T.E. WALSH
TRACED BY.....H.H. REYNOLDS
CHECKED BY.....W. J. LUCAS


FOR SURVEY OF PROPERTY LINES
SEE C.S.B-532-1

BOUNDARY OF PARK SHOWN
WITHIN BLUE BORDER
Sheet 25

FOR LATER TOPOGRAPHIC SURVEY
SEE C.S.B-1600

CSB-532-2
A1 OF A3

FOR LATER TOPOGRAPHIC SURVEY OF APRIL 1940 SEE C.S.B-1600

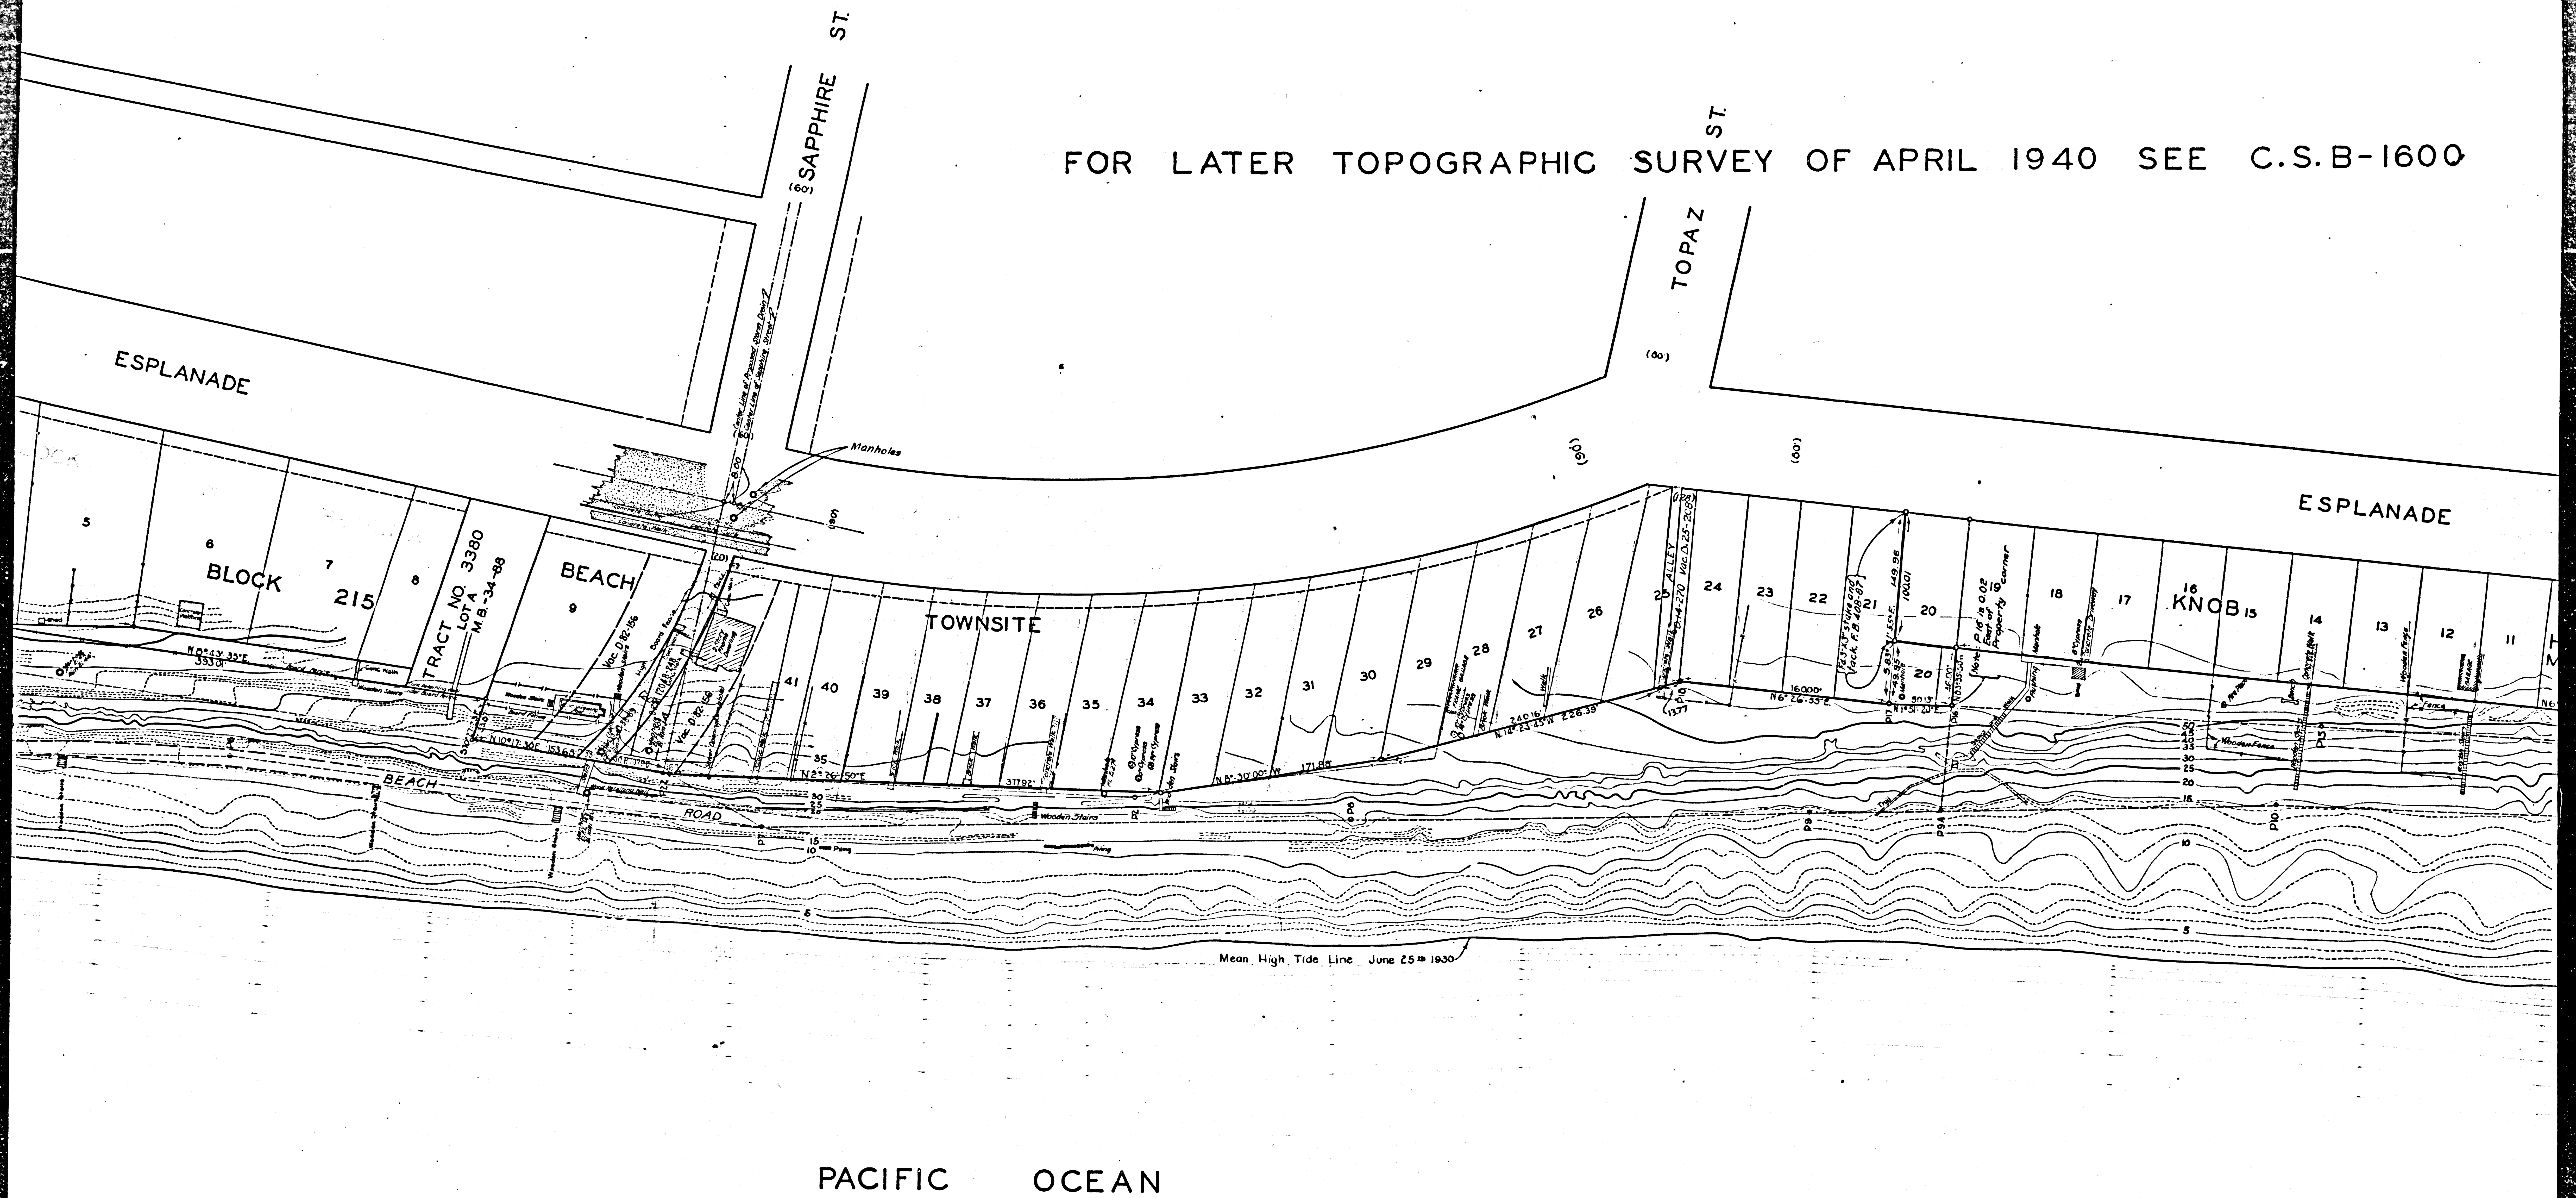

CSB-532-2
A2 OF A3

CONVIA SURVEYORS WYB No B-233

PACIFIC

TRACT NO. 6128
M.B. 84-85,86

O.R. M. 2801-205
PARK AVE.
D.M. 3345-300

AVENUE

TRACT

REDONDO

NO.
M.B. 146-40

HOTEL
M.B. 9-38

LOT 38

10145

TRACT NO. 6128
M.B. 84-85,86

AINSWORTH COURT
HARBOR DRIVE


RUBY ST

ESPLANADE

REDONDO

BLOCK

A.T. & S.F. R.R. R.W.

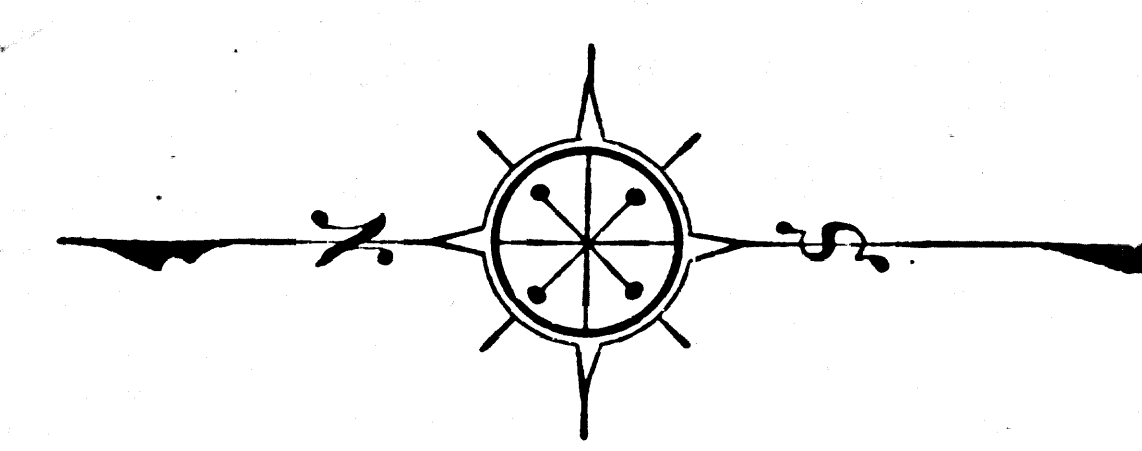

CSB-532-2
A3 OF A3