
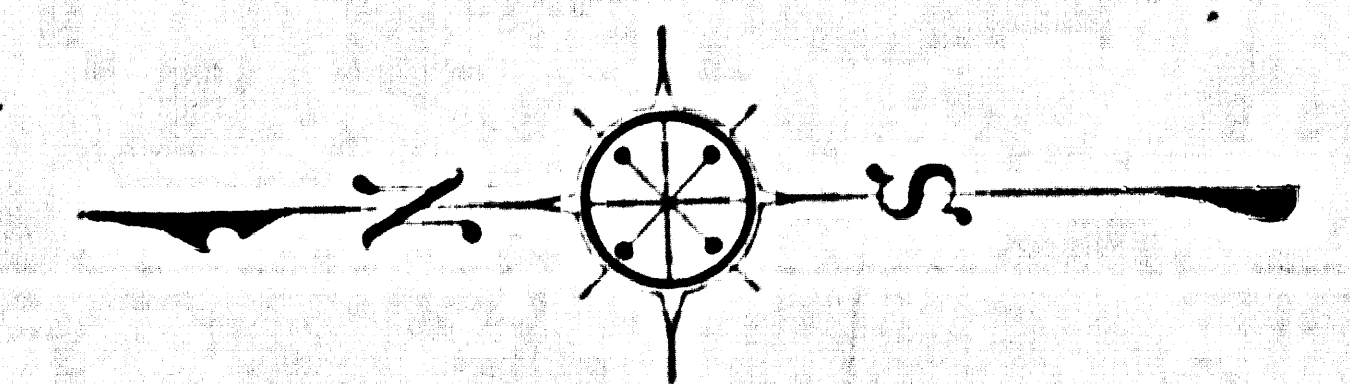


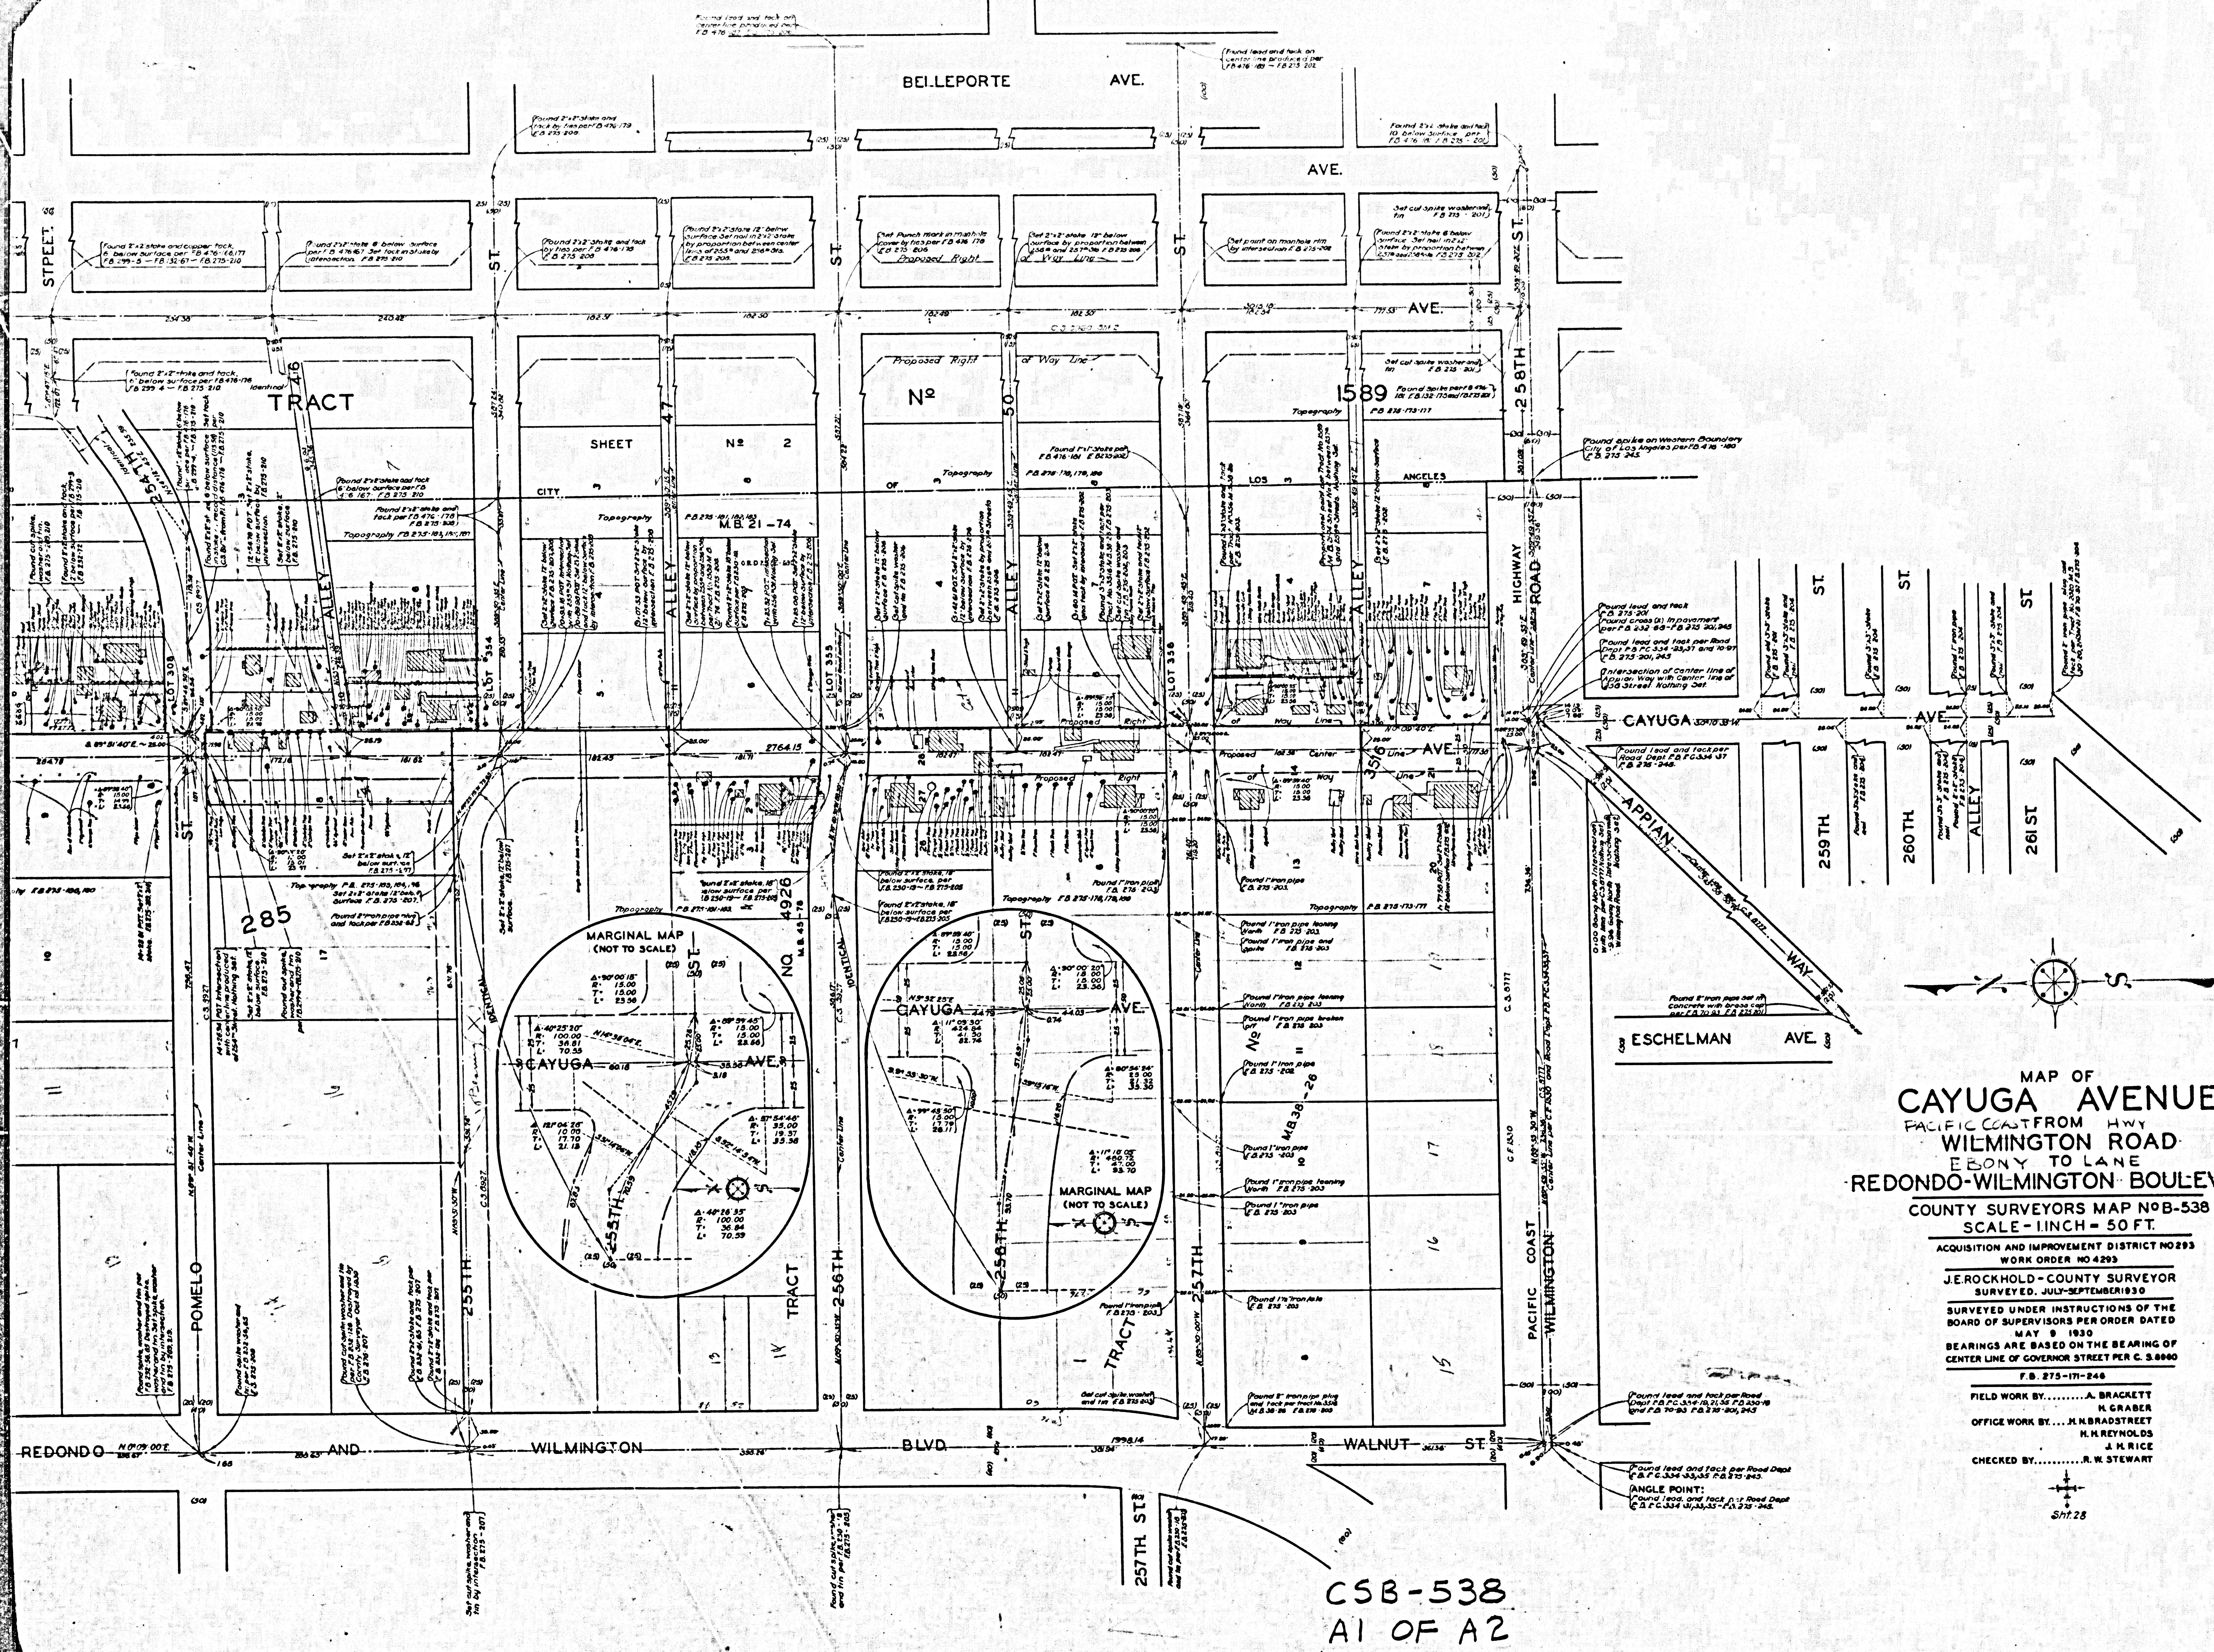

MAP OF
CAYUGA AVENUE
PACIFIC COAST FROM HWY
WILMINGTON ROAD
EBONY TO LANE
REDONDO-WILMINGTON BOULEVARD
COUNTY SURVEYORS MAP NO B-538
SCALE - 1 INCH = 50 FT.

ACQUISITION AND IMPROVEMENT DISTRICT NO 293
WORK ORDER NO 4293

J. ROCKHOLD - COUNTY SURVEYOR
SURVEYED, JULY-SEPTEMBER 1930


SURVEYED UNDER INSTRUCTIONS OF THE
BOARD OF SUPERVISORS PER ORDER DATED
MAY 9 1930

BEARINGS ARE BASED ON THE BEARING OF
CENTER LINE OF GOVERNOR STREET PER C. S. 8000
F.B. 275-171-246


FIELD WORK BY.....A. BRACKETT
H. GRABER

OFFICE WORK BY.....H. BRADSTREET
H. REYNOLDS
J. H. RICE

CHECKED BY.....R. W. STEWART

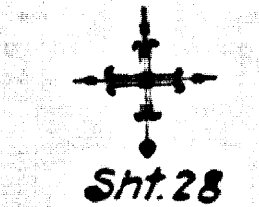

CSB-538
A1 OF A2

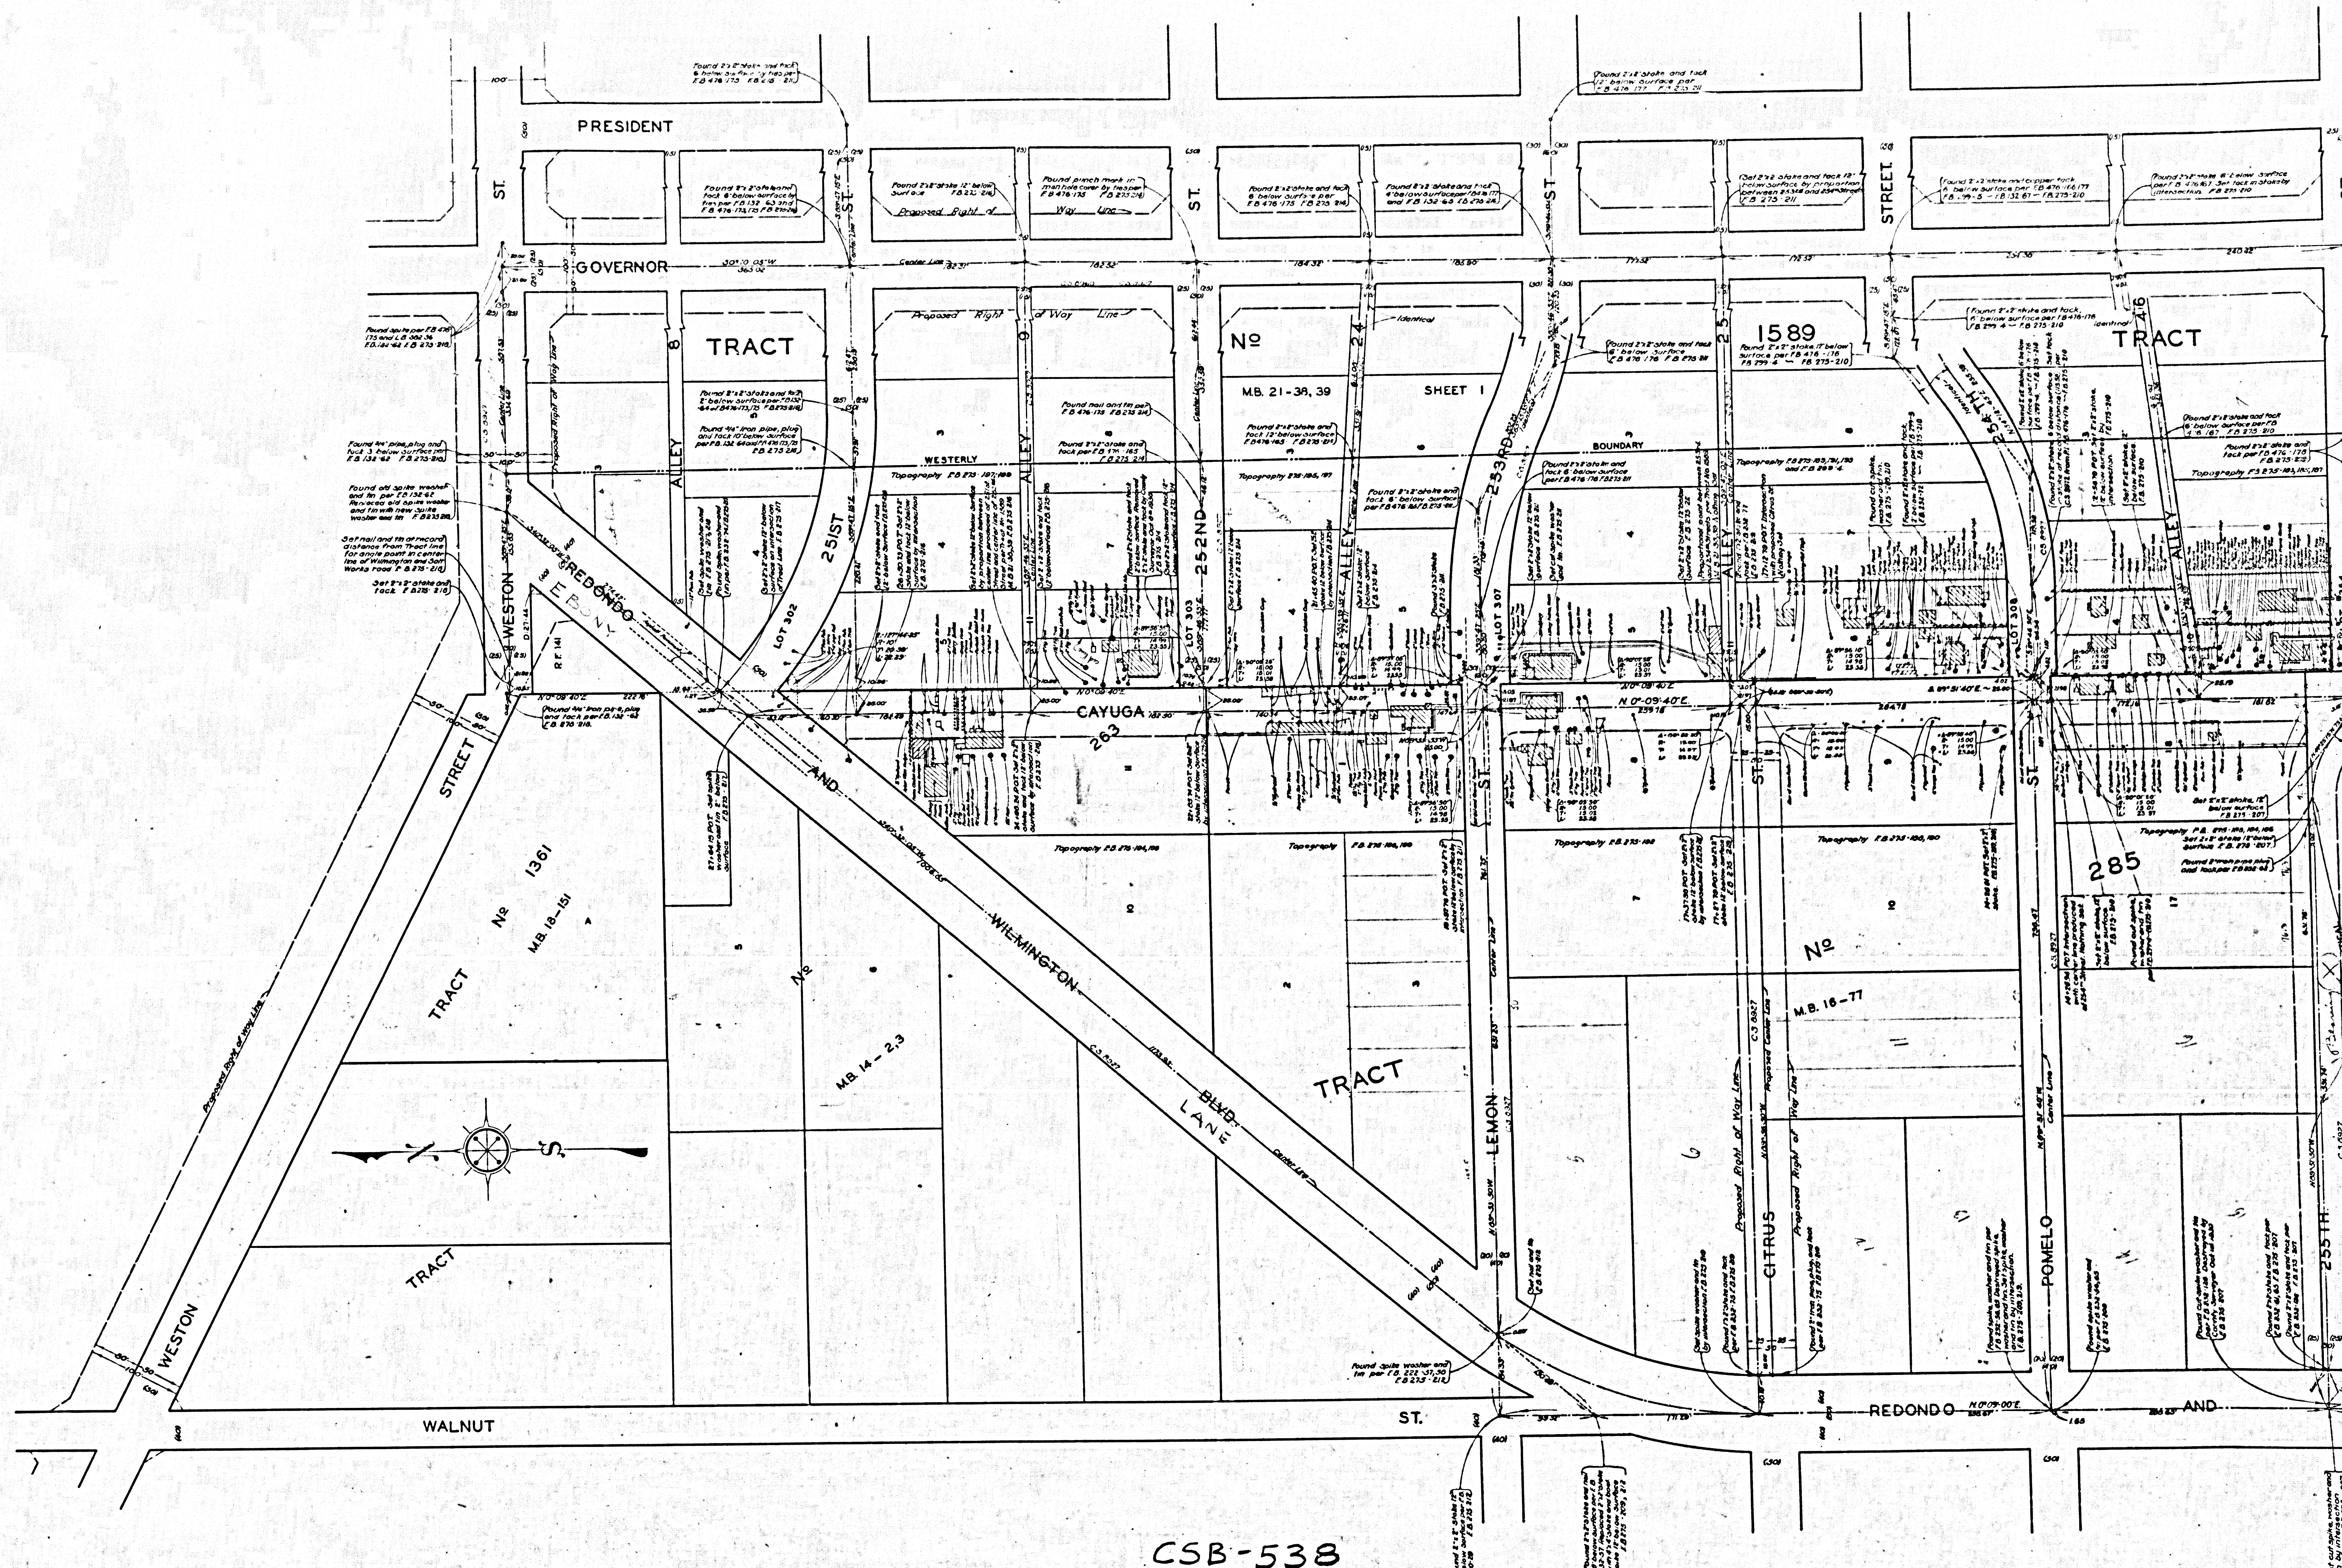

CSB-538
A2 OF A2