



MARGINAL MAP
SHOWING
TOPOGRAPHY

SCALE: 1 INCH = 10 FT.

FIELD WORK BY C.V. CRUMLEY
OFFICE WORK BY Y. ITO
CHECKED BY S.H. MILLER
F.B. 262-128, 134 & 145 TO 155

DATUM - MEAN SEA LEVEL
ELEVATION SHOWN HEREON ARE BASED ON THE 1942
FLOOD CONTROL ADJUSTMENT OF FLOOD CONTROL
BM '40-80' WHICH IS STAMPED '40-485'

THIS MARGINAL MAP ADDED JULY, 1948

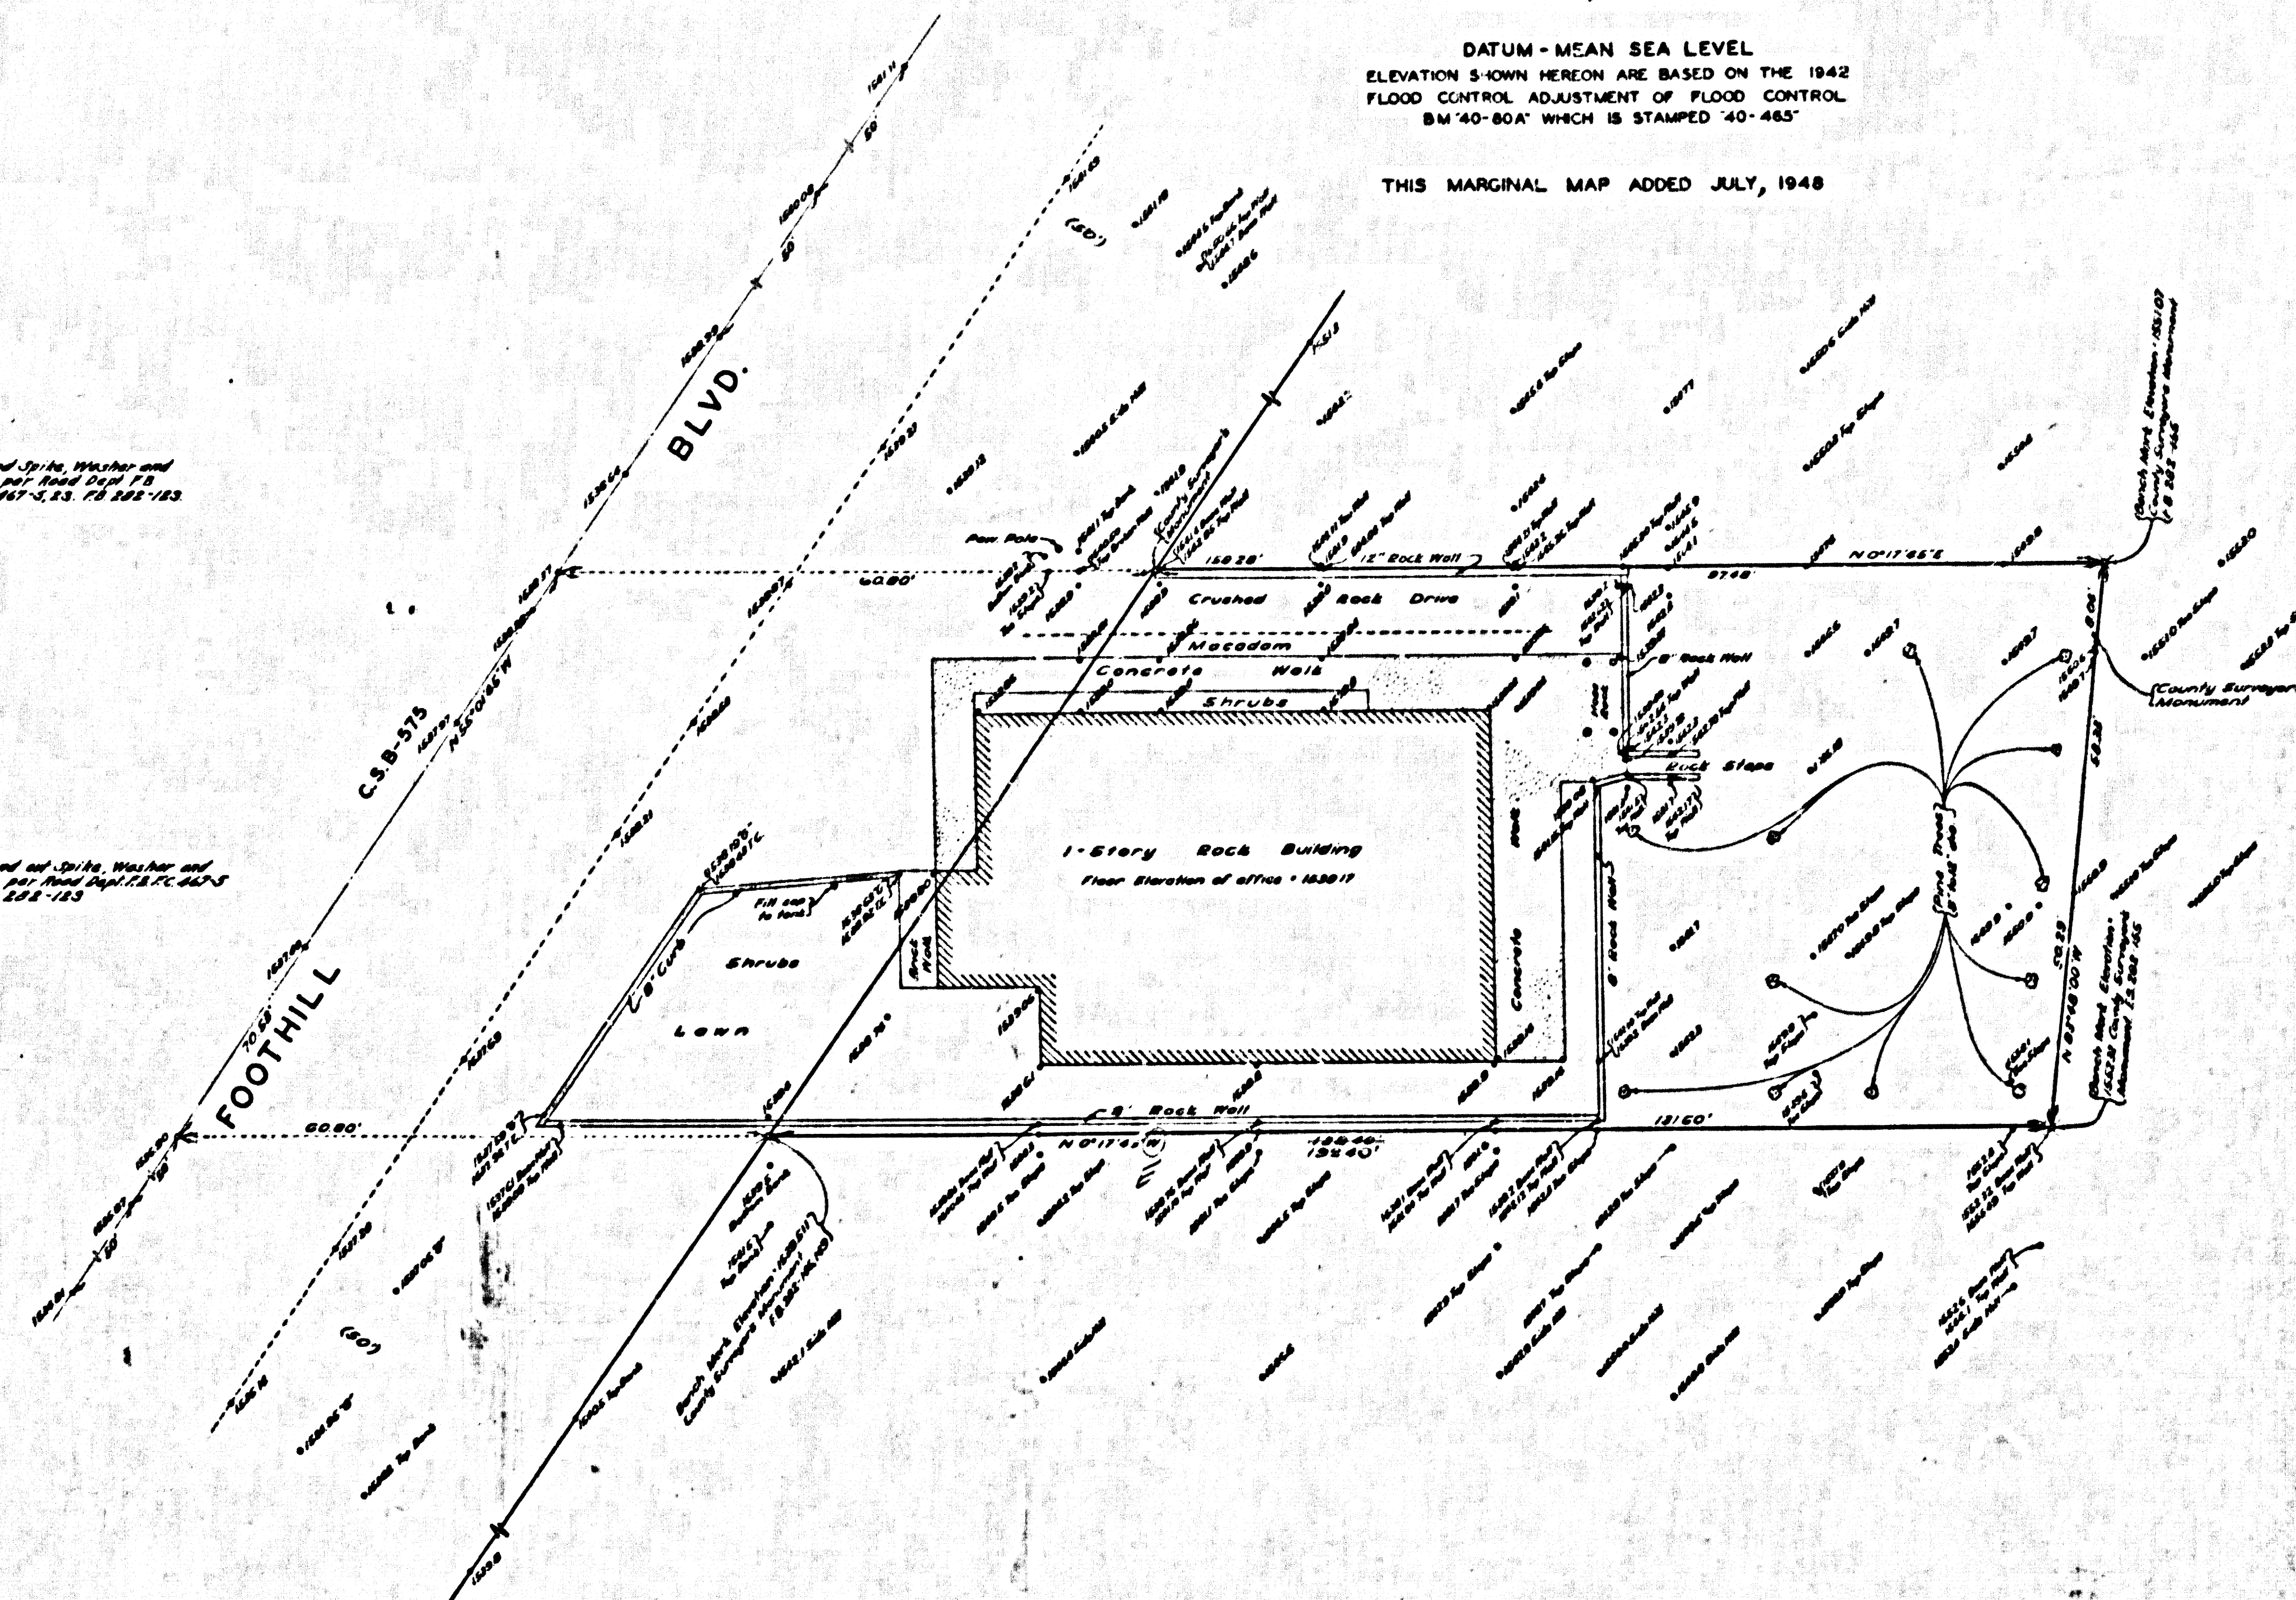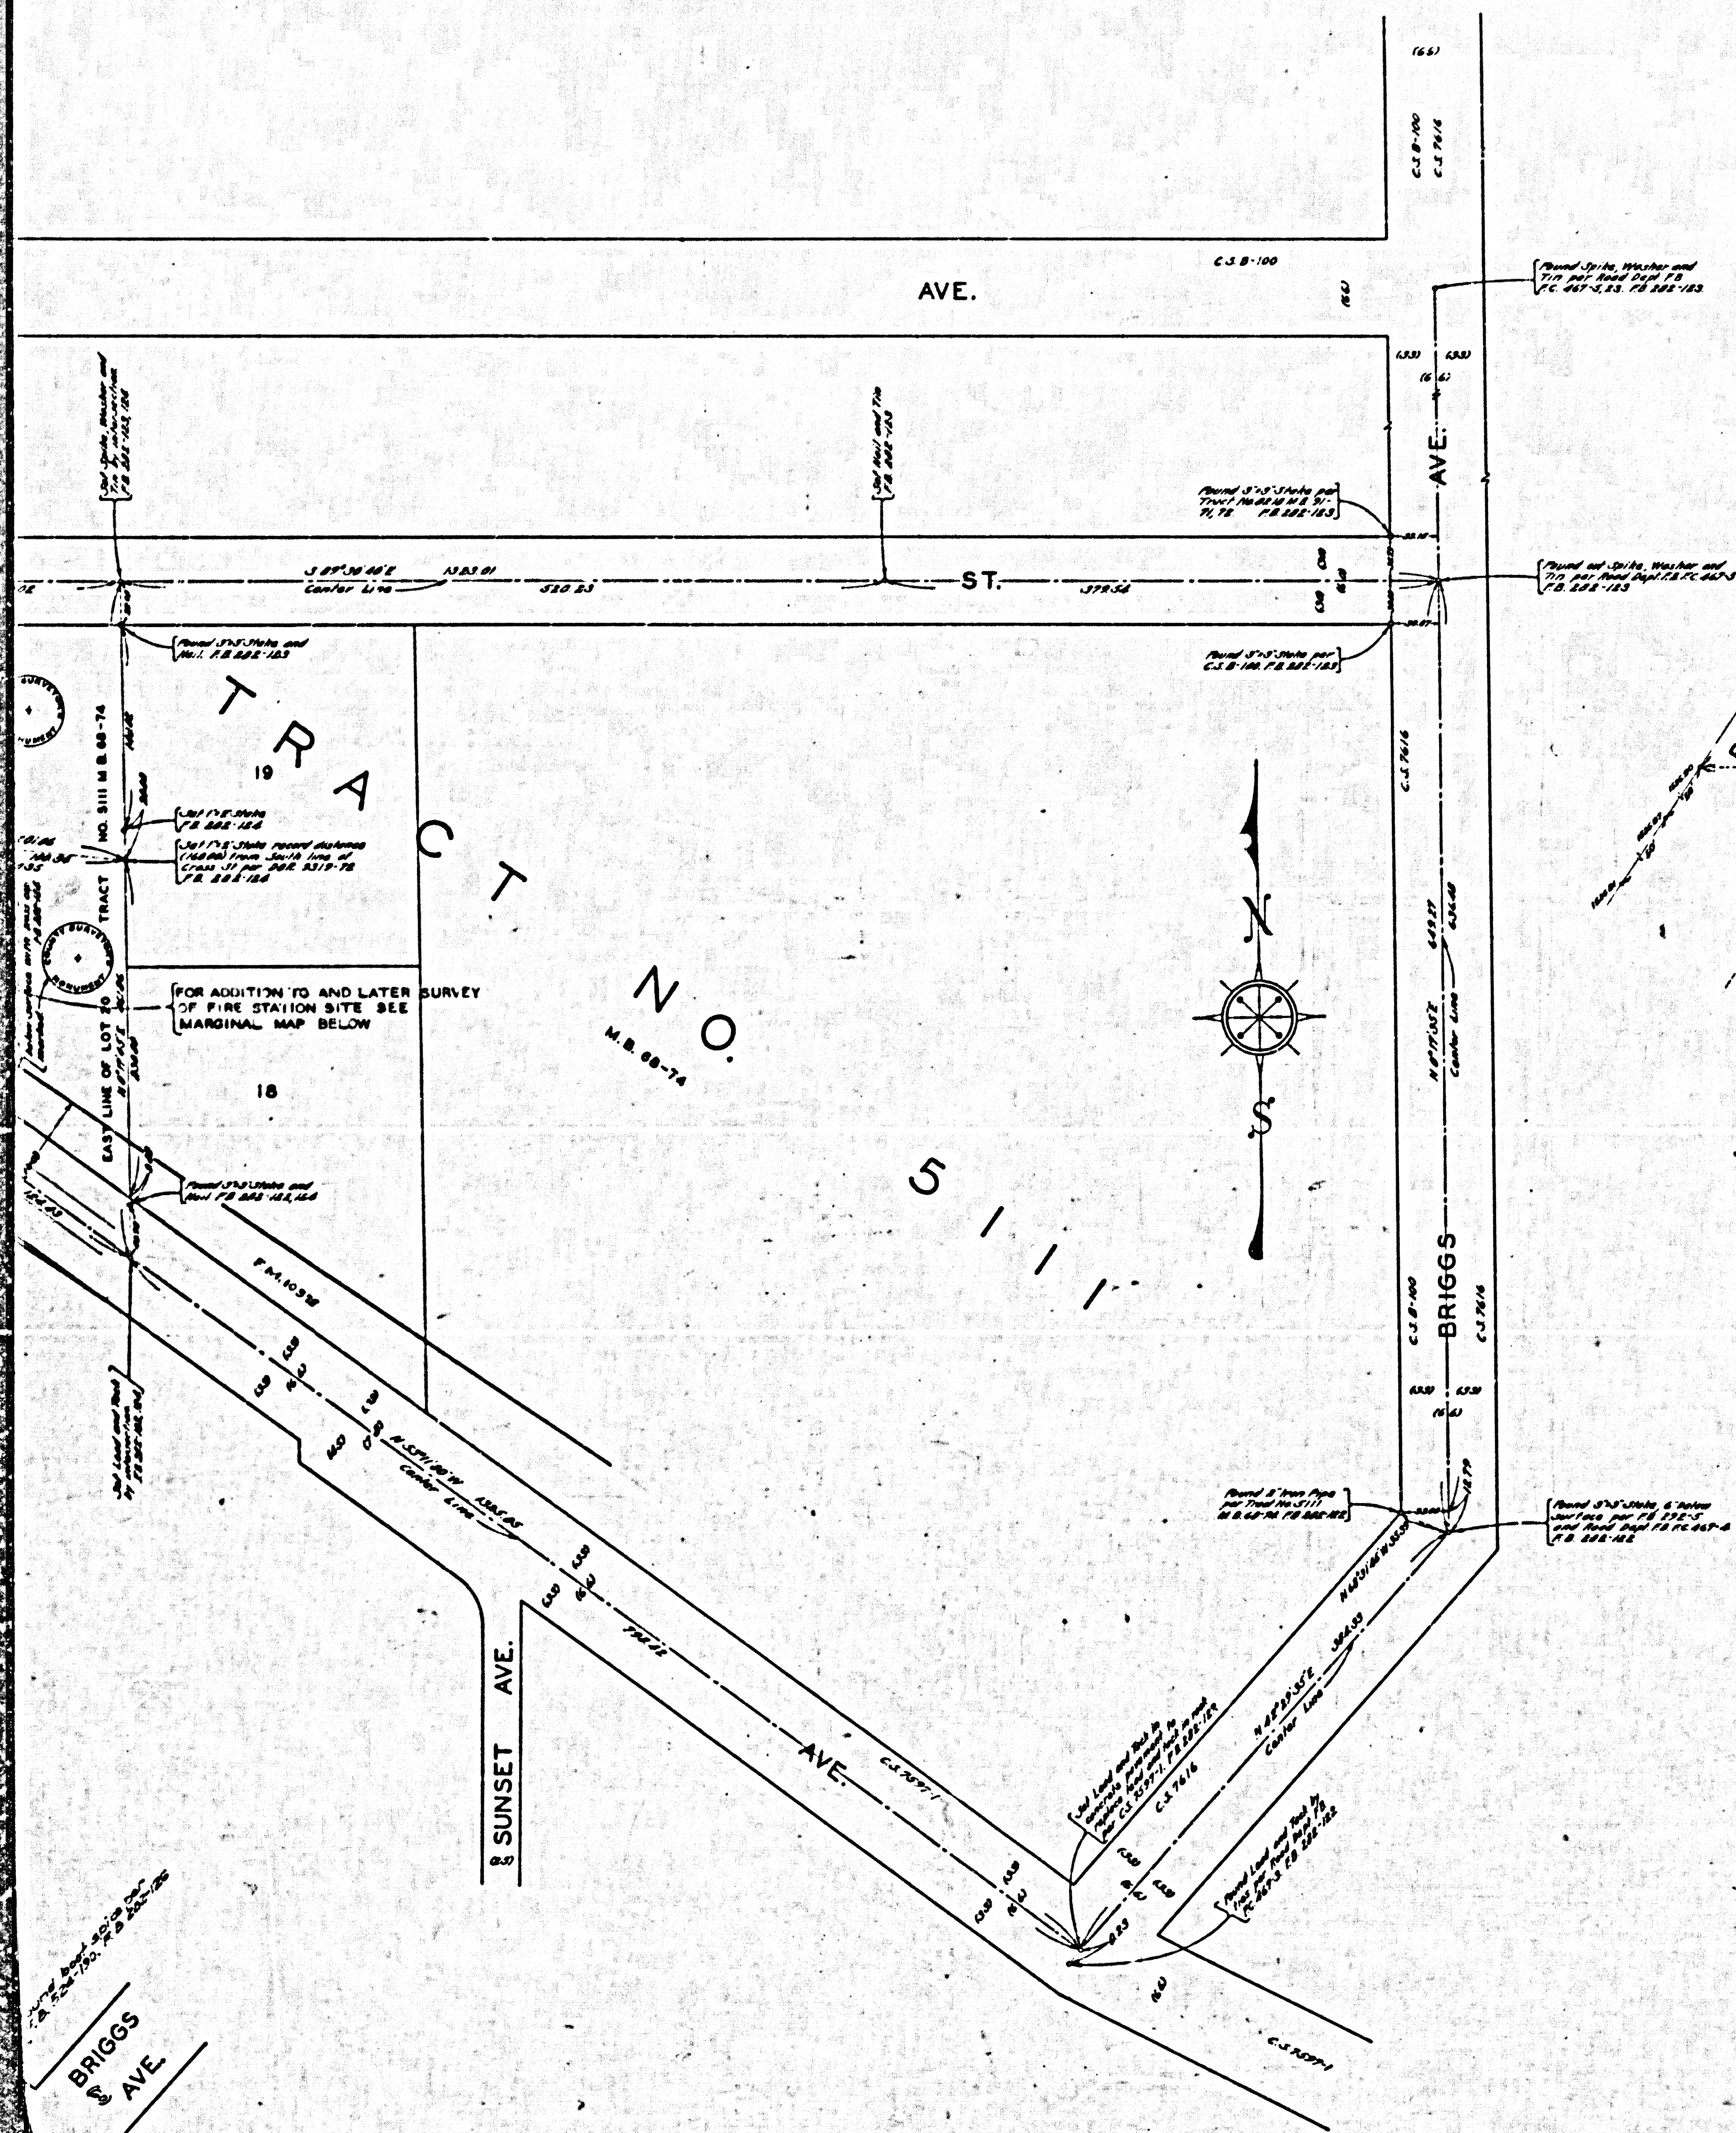

MAP OF
~~LA-CRESCENTA-COUNTY-FIRE-PROTECTION-DISTRICT-LOT~~
~~ENGINE-COMPANY-Nº19~~
BEING A PORTION OF
LOT 20 TRACT Nº 5111 M.B. 68-74
(D.O.R. 9319-72)

COUNTY SURVEYORS MAP Nº B-544
SCALE 1 INCH = 50 FEET

WORK ORDER Nº 7986

J.E. ROCKHOLD - COUNTY SURVEYOR
SURVEYED AUGUST 1930

BEARINGS ARE BASED ON THE BEARING OF
MICHIGAN AVE. AS SHOWN ON C.S. 8554

F.B. 262-119-128

FIELD WORK BY F.H. BLANCHARD
OFFICE WORK BY G.A. CROWL
CHECKED BY D.M. FINLEY

SH151

Marginal Map added March 1945
Marginal Map added July, 1948
Michigan Ave. changed to Foothill Blvd. D:49-107

THIS SITE ABANDONED FOR FIRE STATION PURPOSES
FOR CURRENT FIRE STATION SITE Nº19 SEE C.S.B. 2275

CSB-544
A1 OF A2

CONV. SURVEYORS MAP NO. 8

CONV. SURVEYORS MAP NO. 8

