


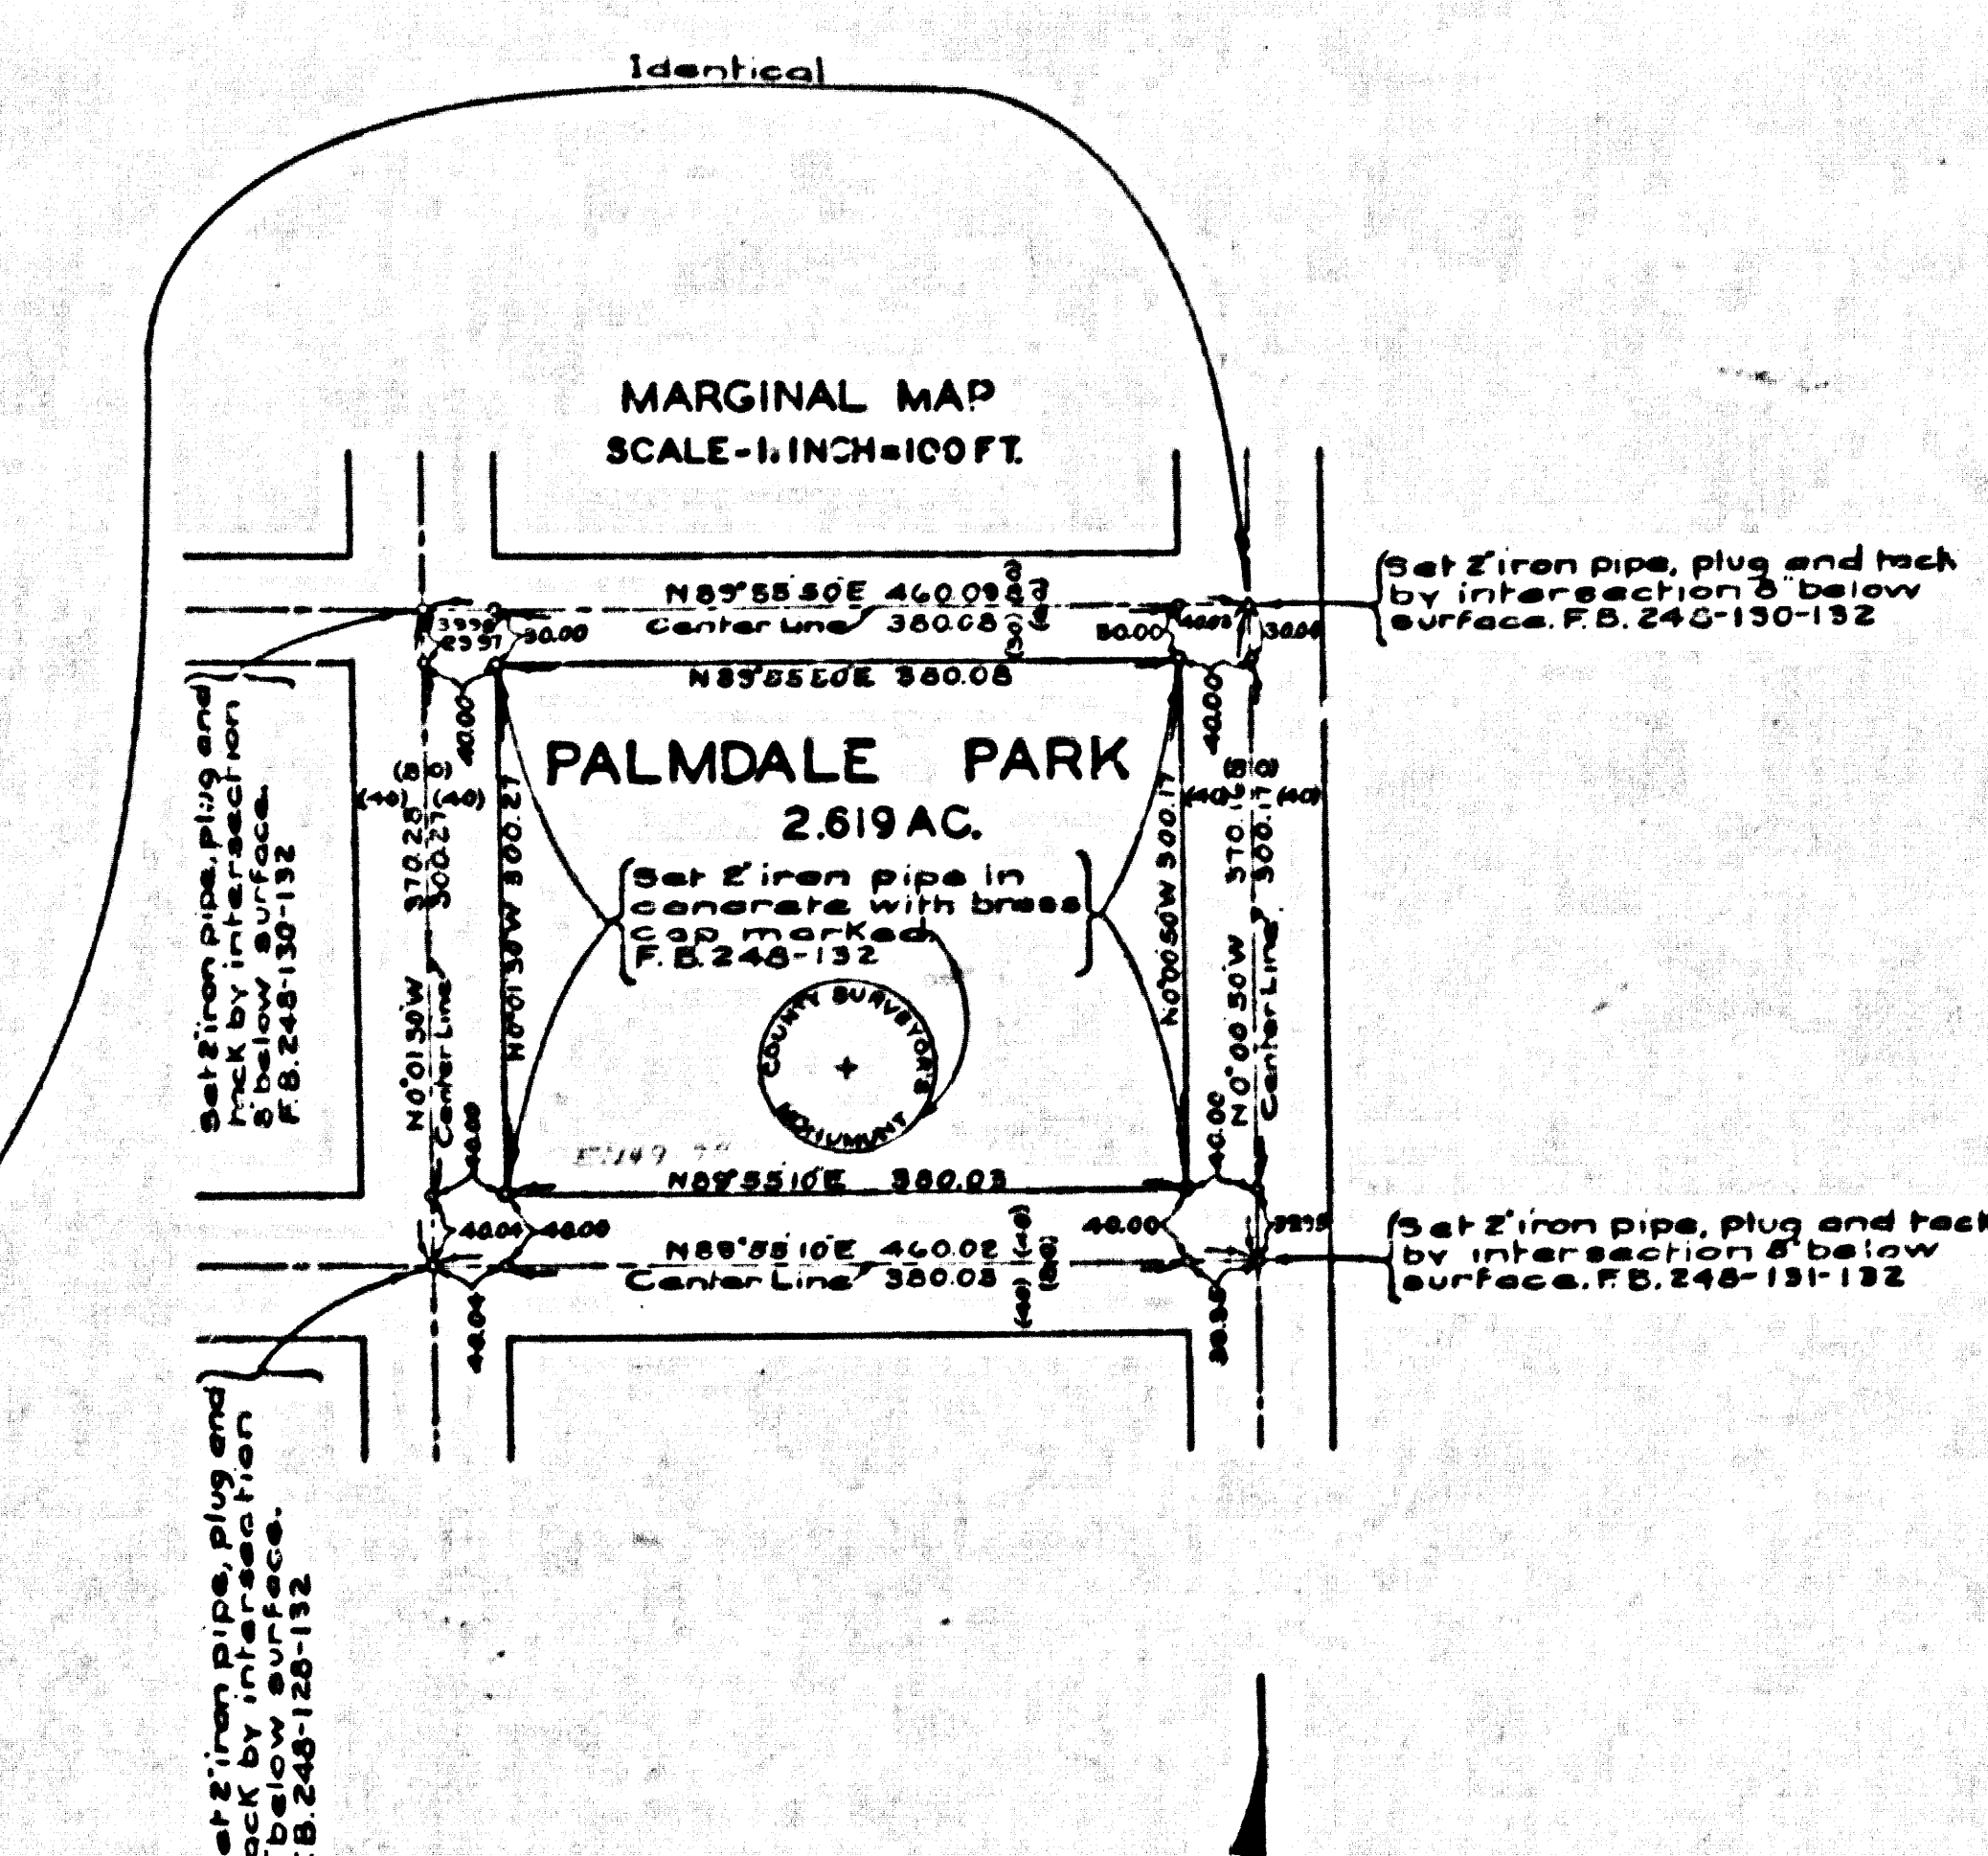

WORK ORDER NO. 975

J.E. ROCKHOLD - COUNTY SURVEYOR

SURVEYED IN JUNE 1930

BEARINGS ARE BASED ON THE BEARING OF
THE SOUTH LINE OF SECTION 31, T. 6 N., R. 11 W.

AS SHOWN ON C.S. 8738

F.B. 248-11510132

FIELD WORK BY E.A. ROSECRANS

OFFICE WORK BY BERT M. ATEE

CHECKED BY D.M. FINLEY

Port Home Established by Board Order - May 28, 1902-03 Geo S. 140-50
 Hatchery Road changed to 202 2d East. D: 49-42
 Main Ave. 202 2d East. D: 49-43
 Cypress Ave. 202 2d East. D: 49-44
 Myrtle Ave. 212 2d East. D: 49-45
 Princeton Ave. 212 2d East. D: 49-46
 Ivy Ave. 212 2d East. D: 49-47
 Mayflower Ave. 202 2d East. D: 49-48
 Olive Ave. 202 2d East. D: 49-49
 Lions Verde Rd. Avenue E. D: 49-50
 Main St. Avenue E. D: 49-51
 Park Place Avenue R-9
 Washington St. Avenue R-10
 Jefferson St. Avenue R-11
 Cedar St. Avenue S

CSB-545
A1 OF A2

