


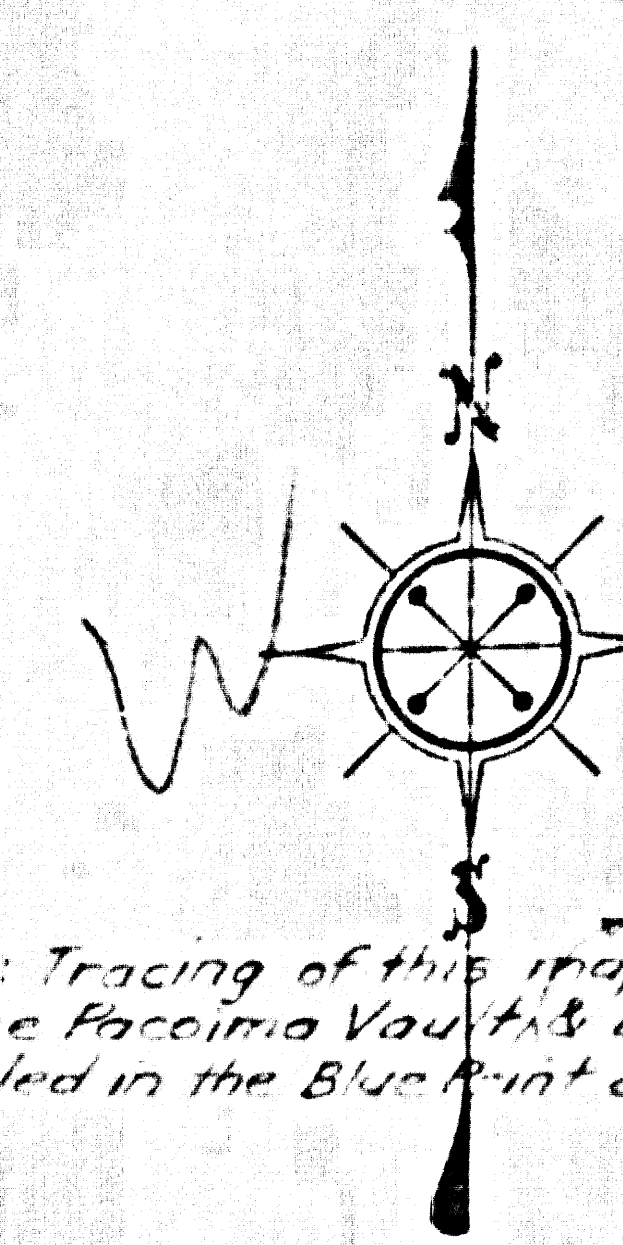


Note: Tracing of this map is filed in the Facsimile Vault as a negative is filed in the Blue Print as Neg. 102.

Sht. 61  
MAP OF  
CHATSWORTH LAKE MANOR  
AND VICINITY  
COMPILED FOR ASSESSMENT  
AND  
TAX REDEMPTION PURPOSES  
SHOWING RELATION BETWEEN  
ORIGINAL AND SUBSEQUENT  
"L.S. MAP SUBDIVISIONS"

J.E. Rockhold COUNTY SURVEYOR  
FEB 13, 1931  
SCALE 1"=100'

NOTE:-  
Where the original L.S. Map is superseded by a later map, the lots of the new map are shown in solid lines and the block and lot numbers in circles; the lots of the old map are shown in dotted lines and the block and lot numbers without circles.


N. Line Lot 8, Sec 23, T.2 N. R.17 W. as per C.F. 1753  
Boundary Line Between Lots 8 and 9, Sec 23, T.2 N. R.17 W. S.B.B. & M. as per C.F. 1753  
East Line Lot 8, Sec 23, T.2 N. R.17 W. as per L.S. 23-37  
West Line Lot 8, Sec 23, T.2 N. R.17 W. as per L.S. 24-5 and 25-5

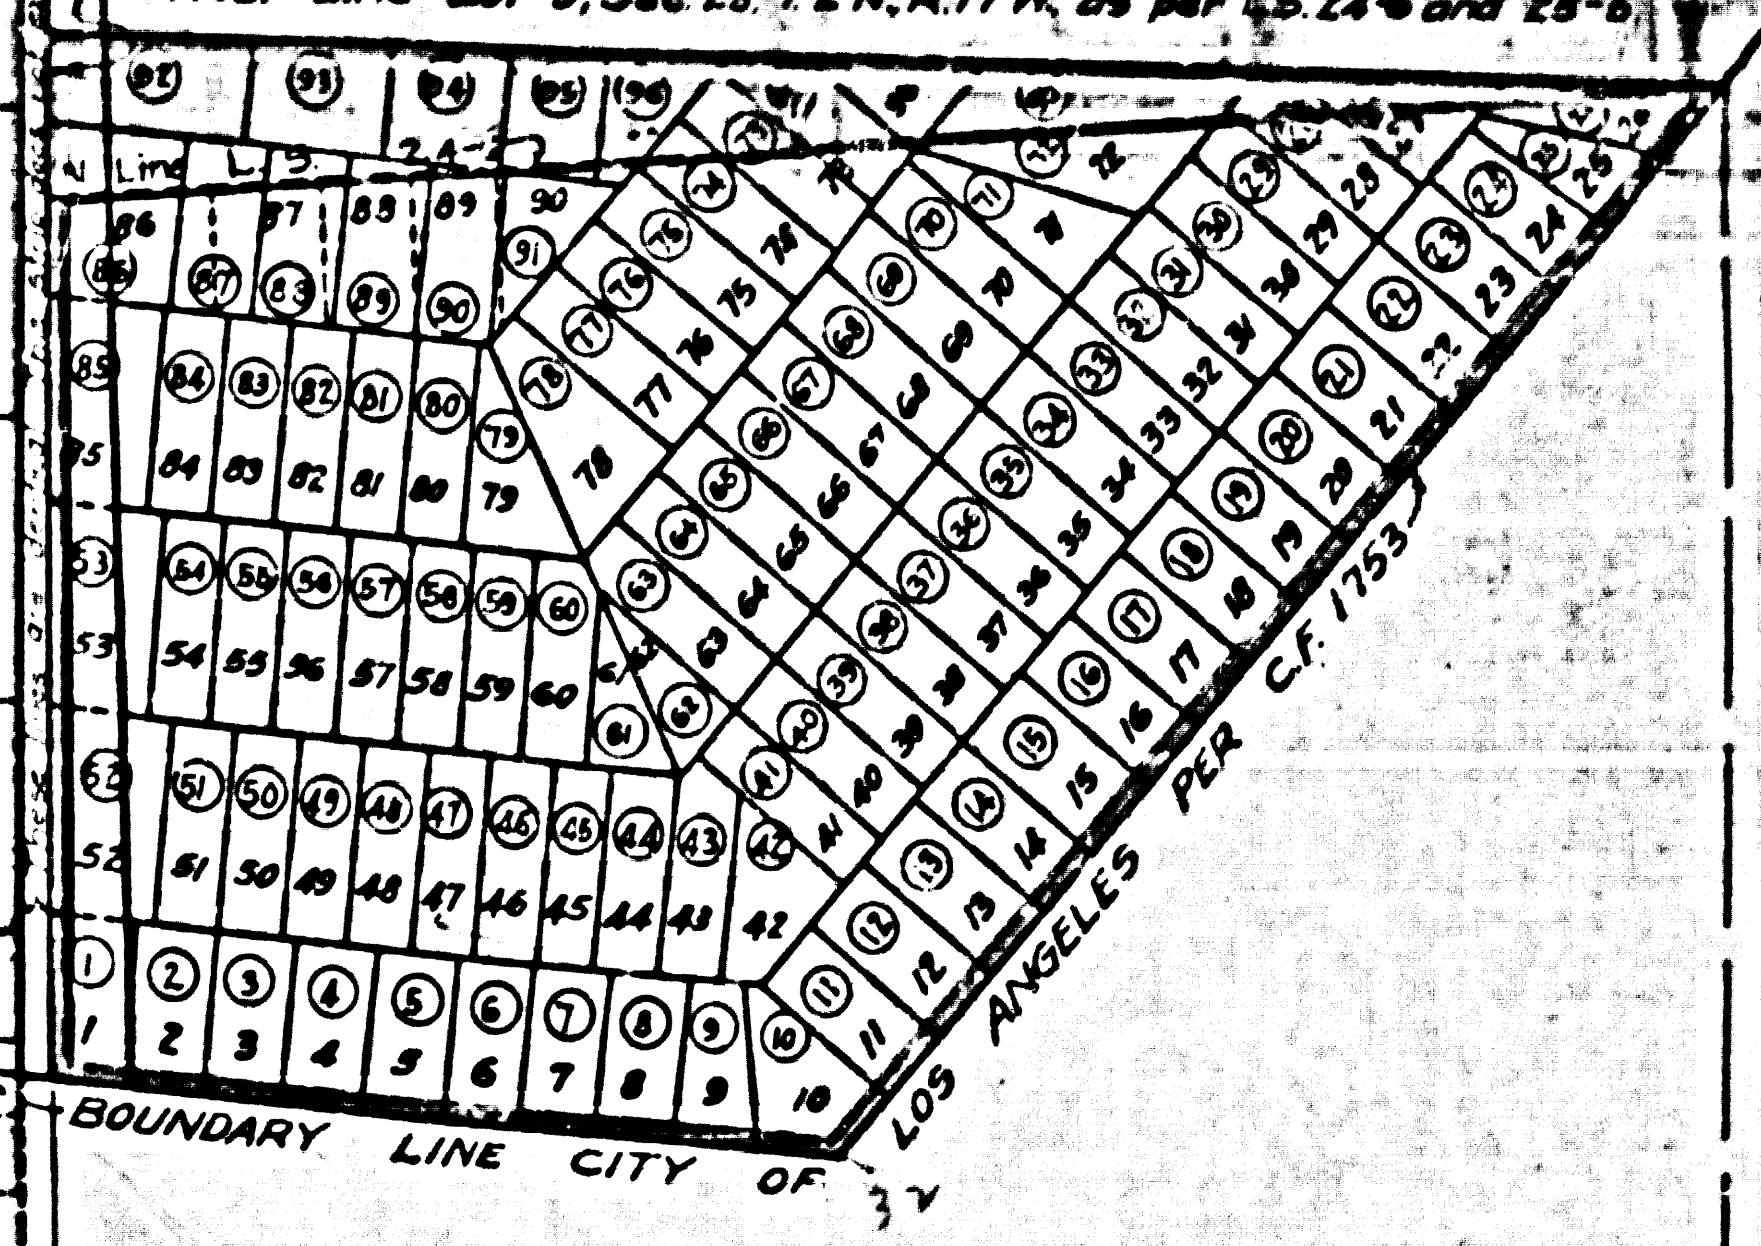

WALTER G. BROOKS  
SUBDIVISION LOT 9  
SEC. 23, T.2 N. R.17 W.  
S.B.B. & M.  
L.S. 24-6  
L.S. 25-5

CHATSWORTH LAKE MANOR  
L.S. 23-37

LOS ANGELES AND VENTURA COUNTY BOUNDARY PER C.F. 1753

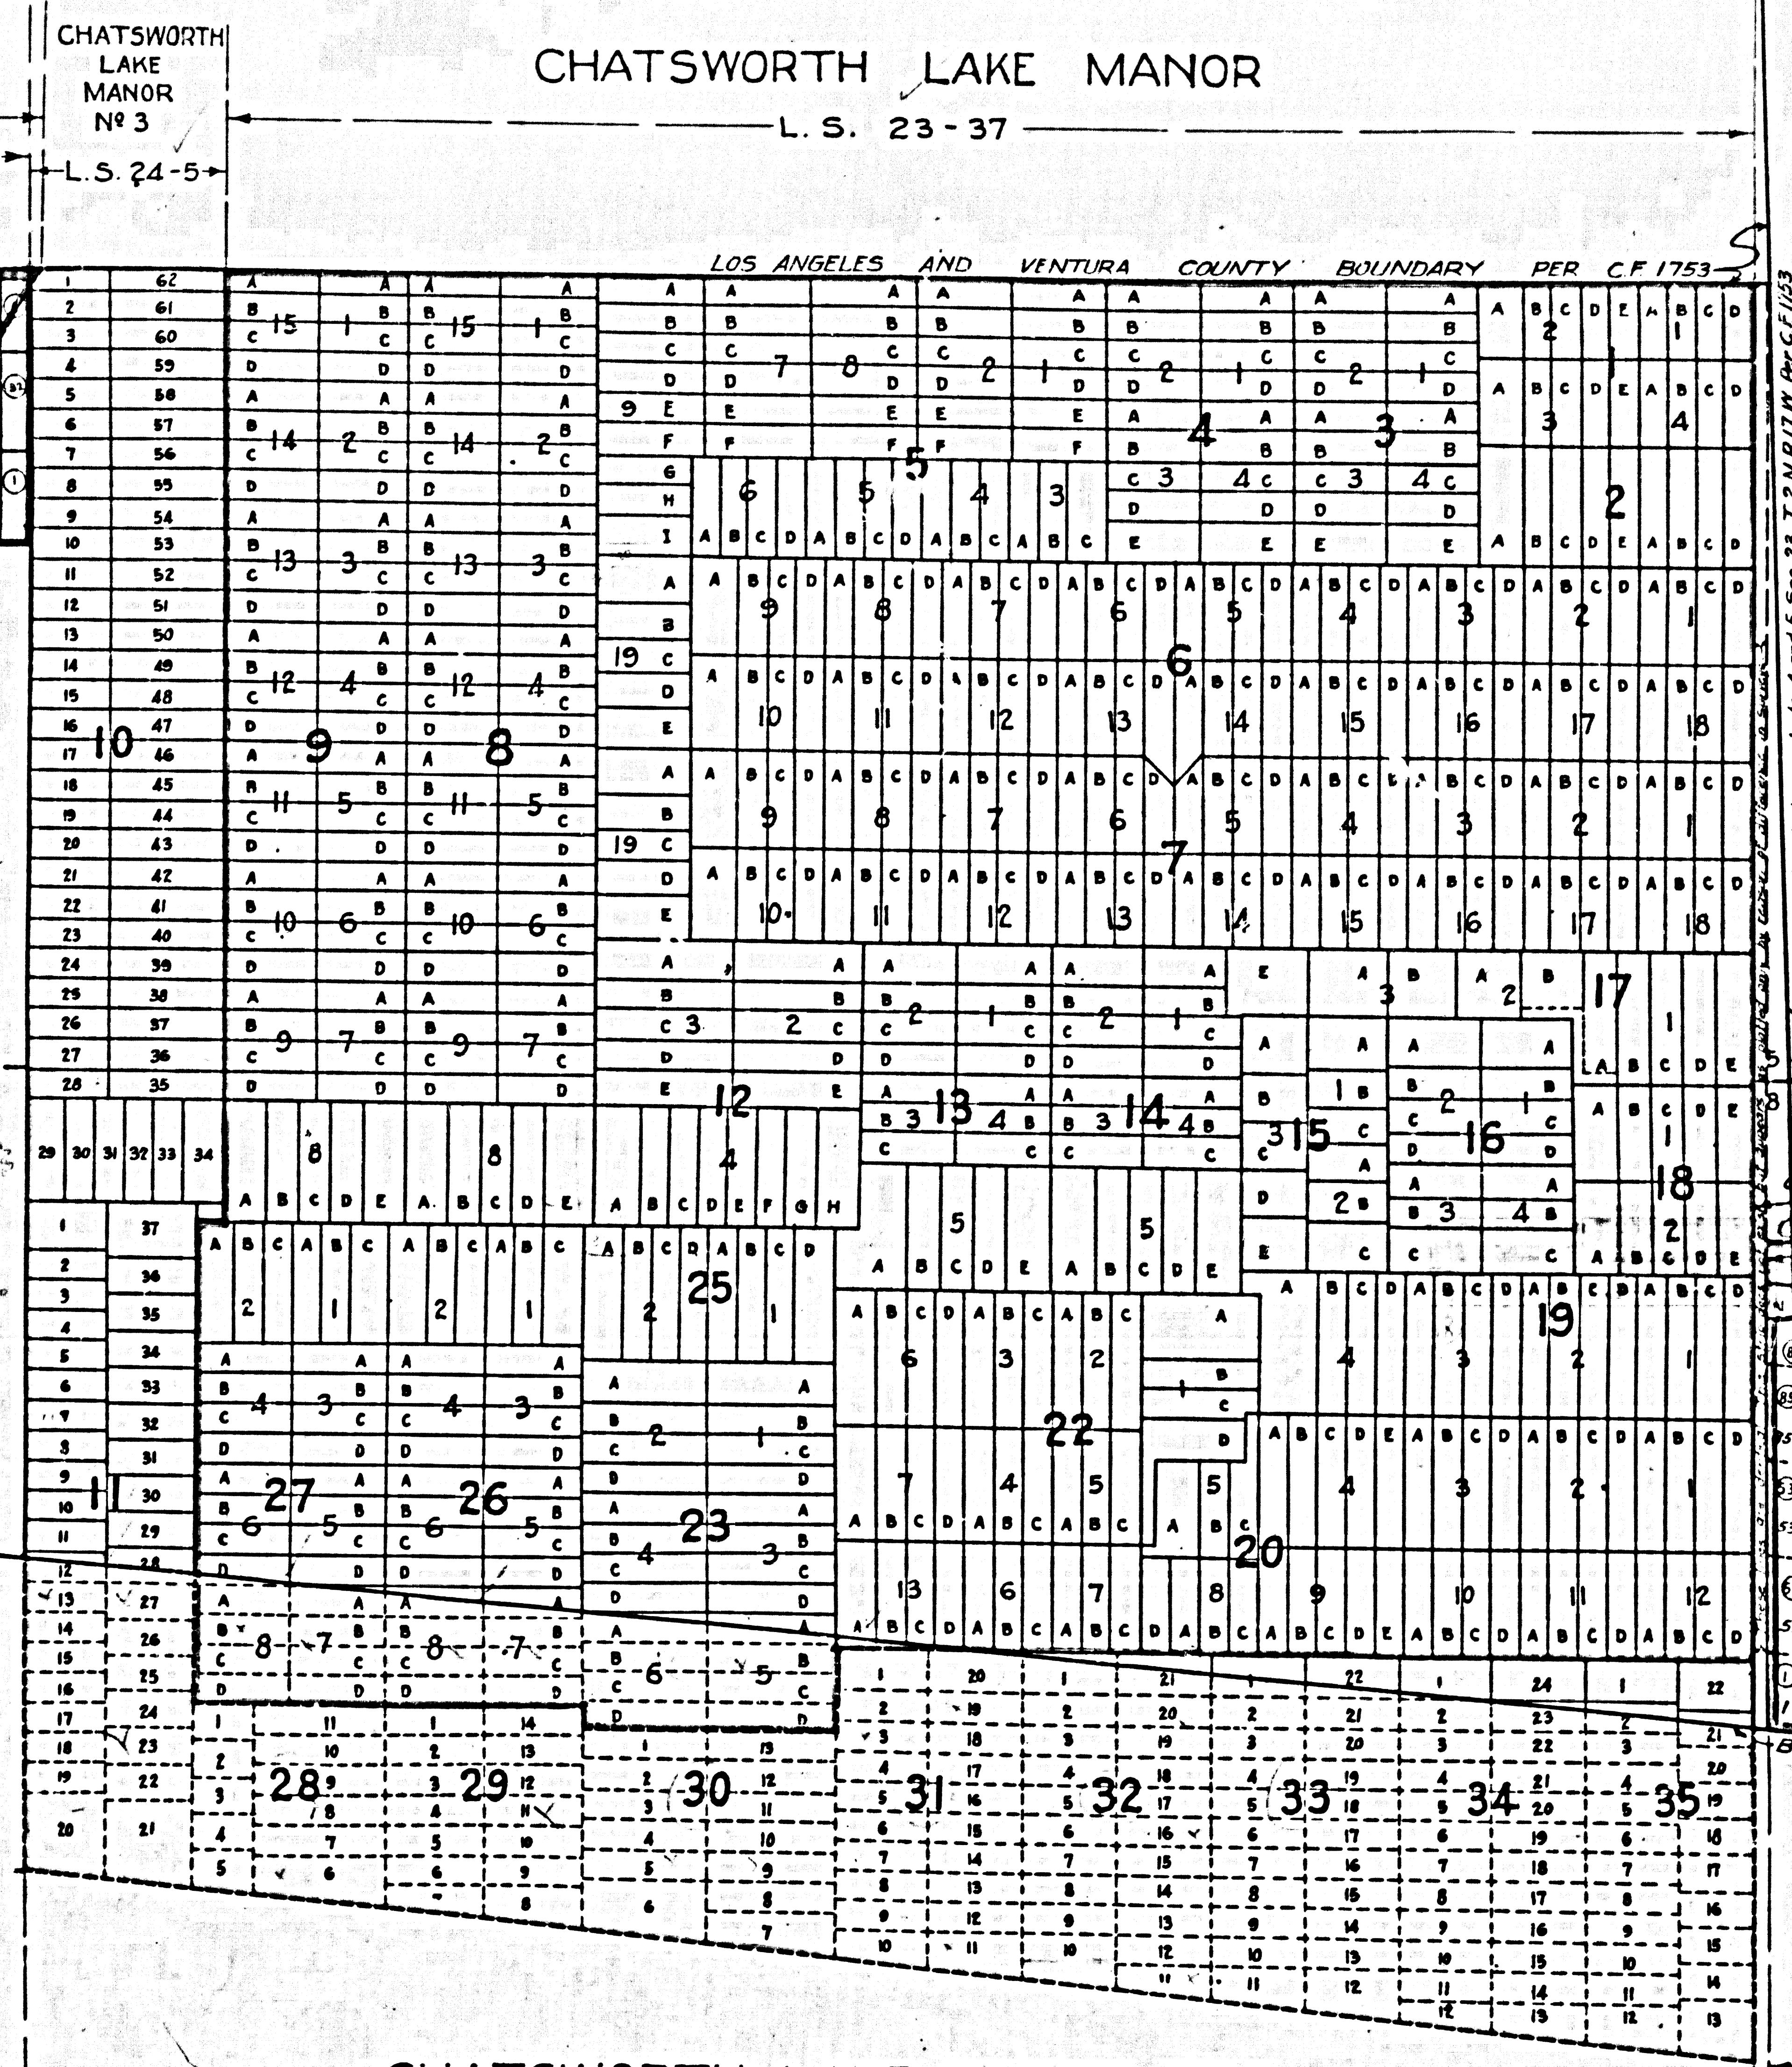

CHATSWORTH LAKE MANOR No 3  
L.S. 24-5

CSB-559  
A1 OF A2

SEC. 23, T.2 N. R.17 W.  
S.B.B. & M. PER C.F. 1753

NOTE:-  
By Judgment in S.C.C. 239411 (C.F. 1753) this line was established as the North Line of the Rancho Ex Mission de San Fernando, which is also the ownership line and the Northern Boundary Line of the City of Los Angeles.  
Therefore the portions of L.S. Map 24, page 4, 24, page 5, and 23, page 37, which extend southerly of this line are void.



# CHATS WORTH LAKE MANOR ANNEX

L. S. 24-4  
L. S. 25-28

TR. N<sup>o</sup> 9945  
M. B. 144 - 3 4

NOTE:-  
The east line of Tract Number 9945, which is also the west line of Lot 1, Sec 22, T.2N., R.17W., S.5B.M., is accepted in the position given by said tract under instructions of the U.S. Cadastral Engineer. See letter of May 28, 1927 in County Surveyors files.  
Therefore the portions of L.S. Map 25-28 and 24-4 which extend west of this line and its southerly prolongation are void.

West line Lot 6  
Sec 22, T.2N., R.17W., S.5B.M.  
(see note above)

BOUNDARY LINE CITY OF LOS ANGELES PER C.F. 1753

Sec. 23, T.2N., R.17W., S.5B.M., Per C.F. 1753

Lot 7

Lot 6

NOTE:-  
By Judgment in S.C.C. 239411 (C.F. 1753) this line was established as the North Line of the Rancho El Mission de San Fernando, which is also the ownership line and the Northern Boundary Line of the City of Los Angeles.  
Therefore the portions of L.S. Map 24, page 4, 24, page 5, and 23, page 37, which extend southerly of this line are void.

AFFIDAVIT.  
D: 81-170, OR: 10014-384, July 1, 1930  
I, Joseph Barrett, hereby certify that I am a Licensed Surveyor of the State of California and that the surveys and maps of Chatsworth Lake Manor Annex, filed in Book 24, page 4 and Book 25, page 28, Records of Surveys of Los Angeles Co were made under my supervision and that the North Line of said tract and the Southeastern Line of Blocks 6 and 7 of said tract are identical on both surveys and maps and that the relative location of the lots as shown on the two maps is determined with reference to said identical lines.

(Seal) Joseph Barrett, Licensed Surveyor of the State of California.

For Lake Manor Dr. & Valley Circle Blvd. - H: 16-1 to 4 - C.S. B-1055

CSB-559  
A2 OF A2