


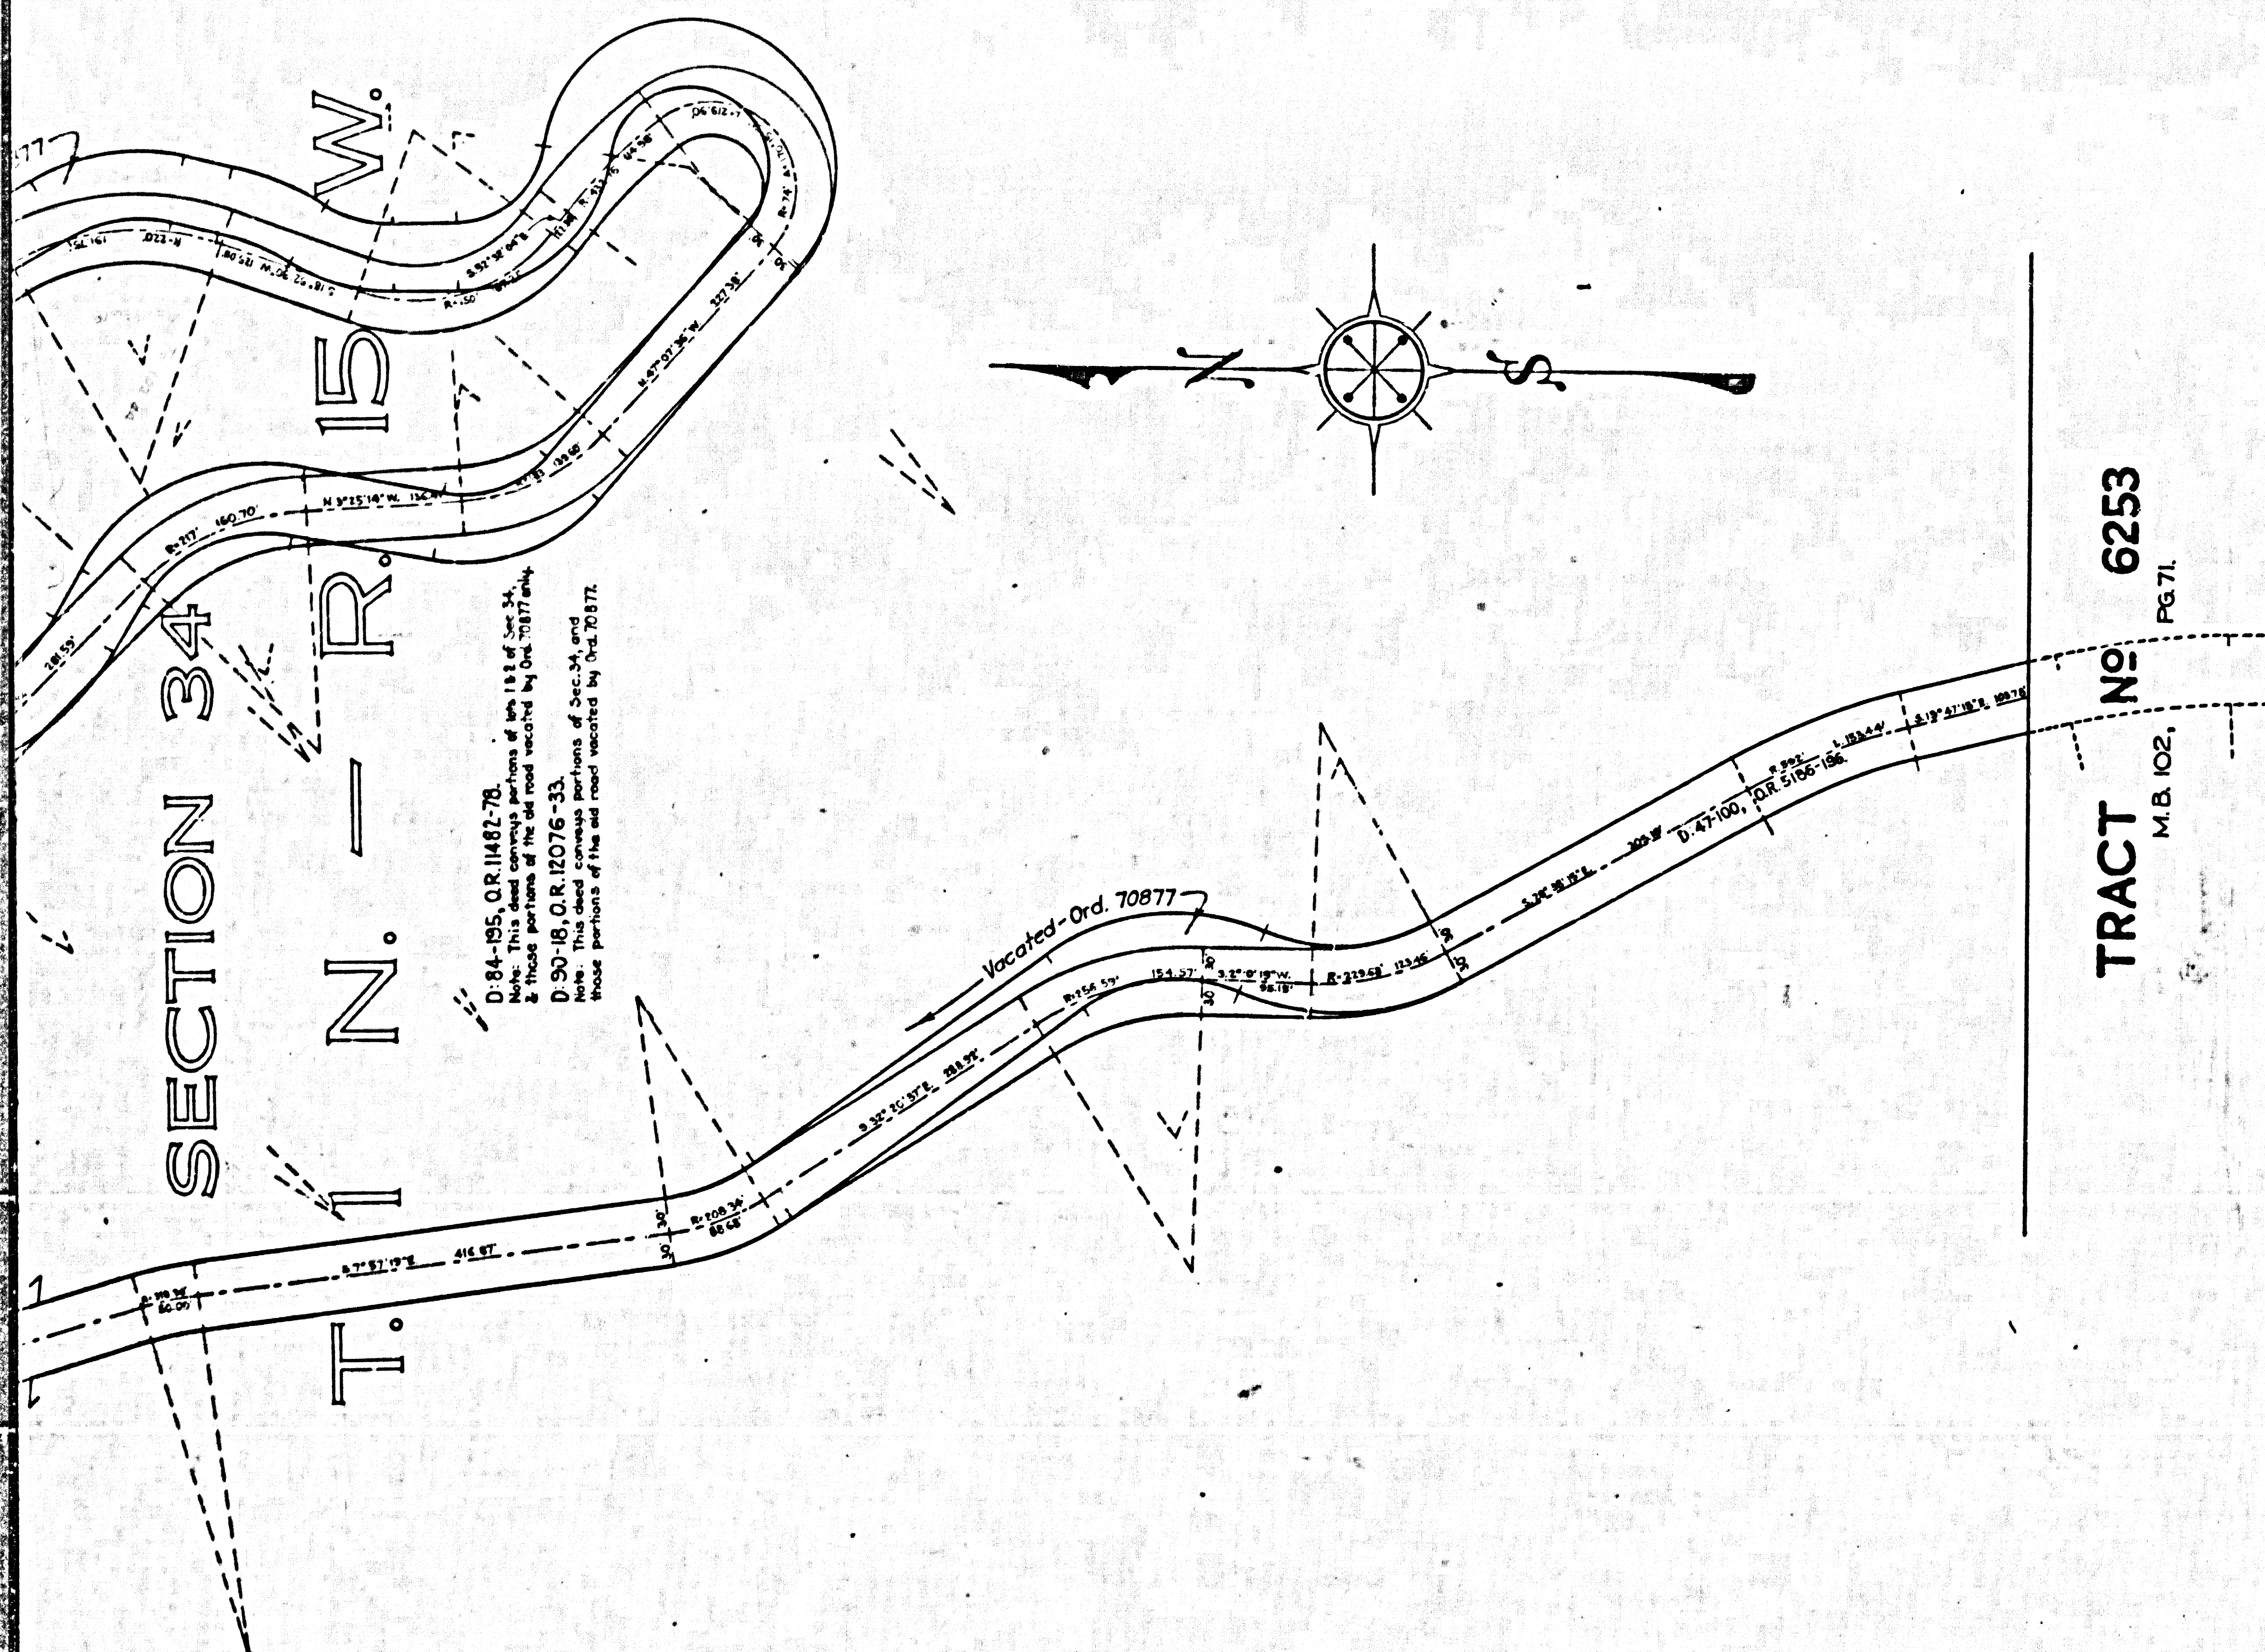

MAP OF
BENEDICT CANYON DR.
BETWEEN
SWLY. LINE OF MULHOLLAND HIGHWAY
AND
NLY. LINE OF TRACT NO. 6253, M.B. 102-71.


PLATTED BY COUNTY SURVEYOR FROM DEEDS
AND FROM DATA TAKEN FROM L.A. CITY ENGR'S R/W MAP NO. 3204-B
E. POGGIONE - DRAFTSMAN
APRIL - 1932

SCALE: 1 INCH = 100 FEET

Sht. 55
Sht. 58

CSB-577
A1 OF A2

CSB-577
A2 OF A2

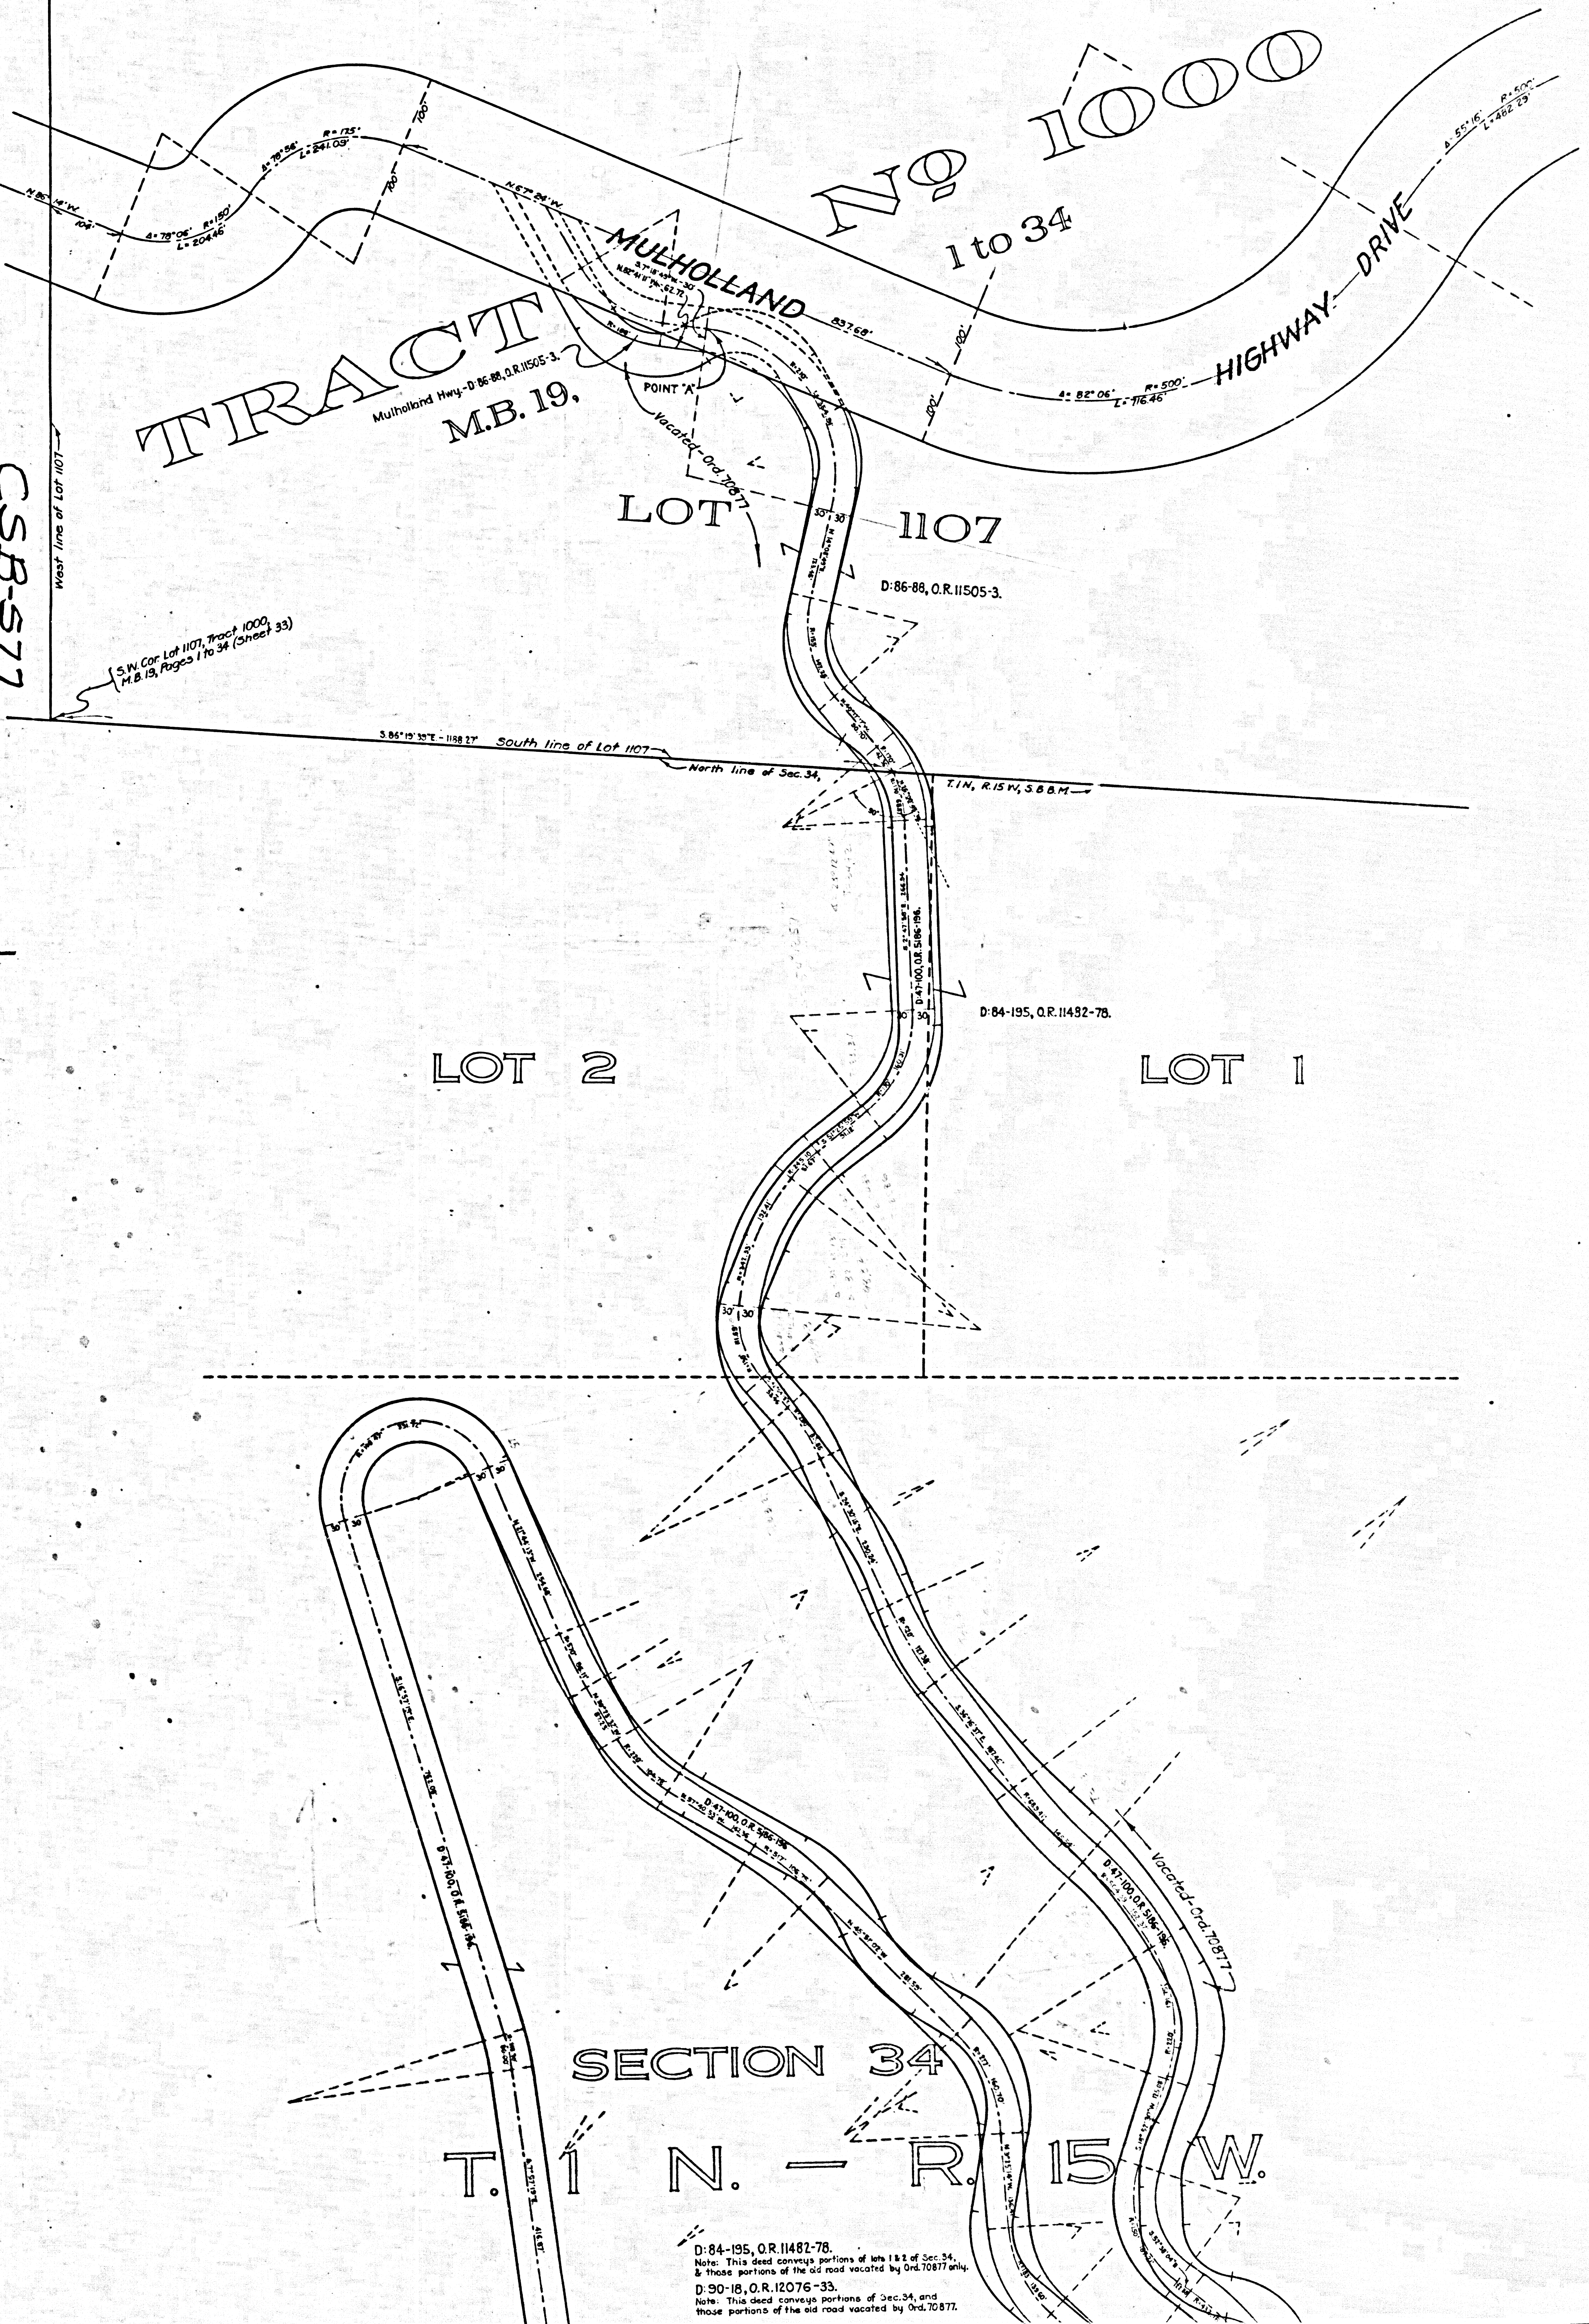

D: 84-195, O.R. 11482-78.
Note: This deed conveys portions of lots 1 & 2 of Sec. 34,
& those portions of the old road vacated by Ord. 70877 only.
D: 90-18, O.R. 12076-33.
Note: This deed conveys portions of Sec. 34, and
those portions of the old road vacated by Ord. 70877.