
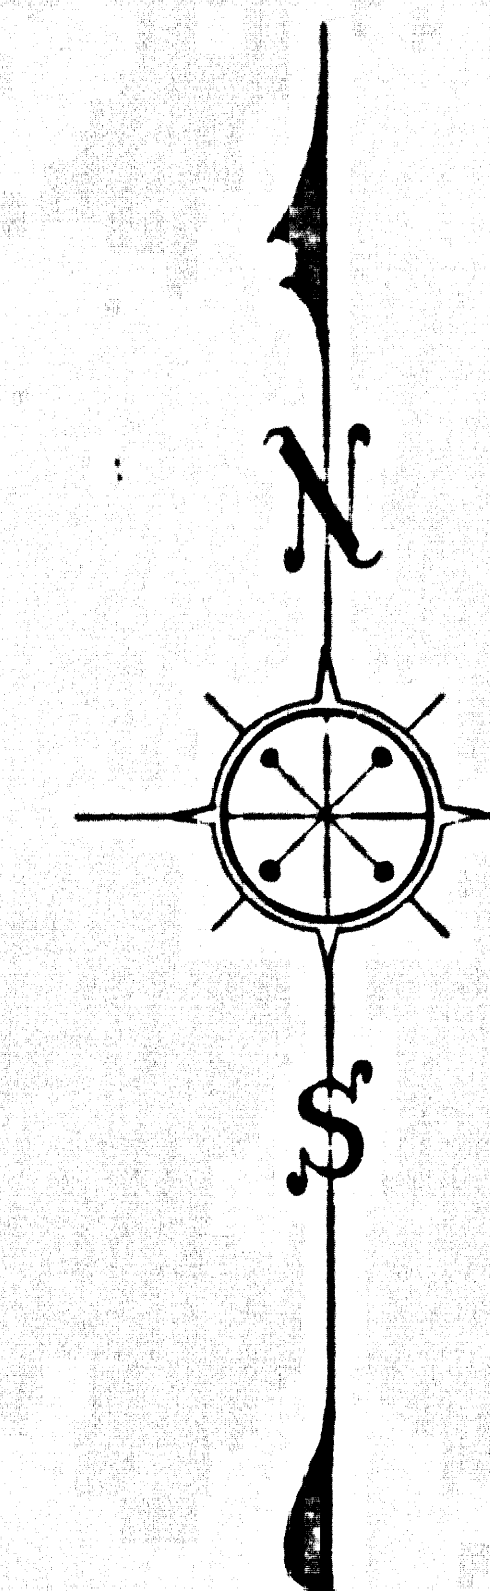


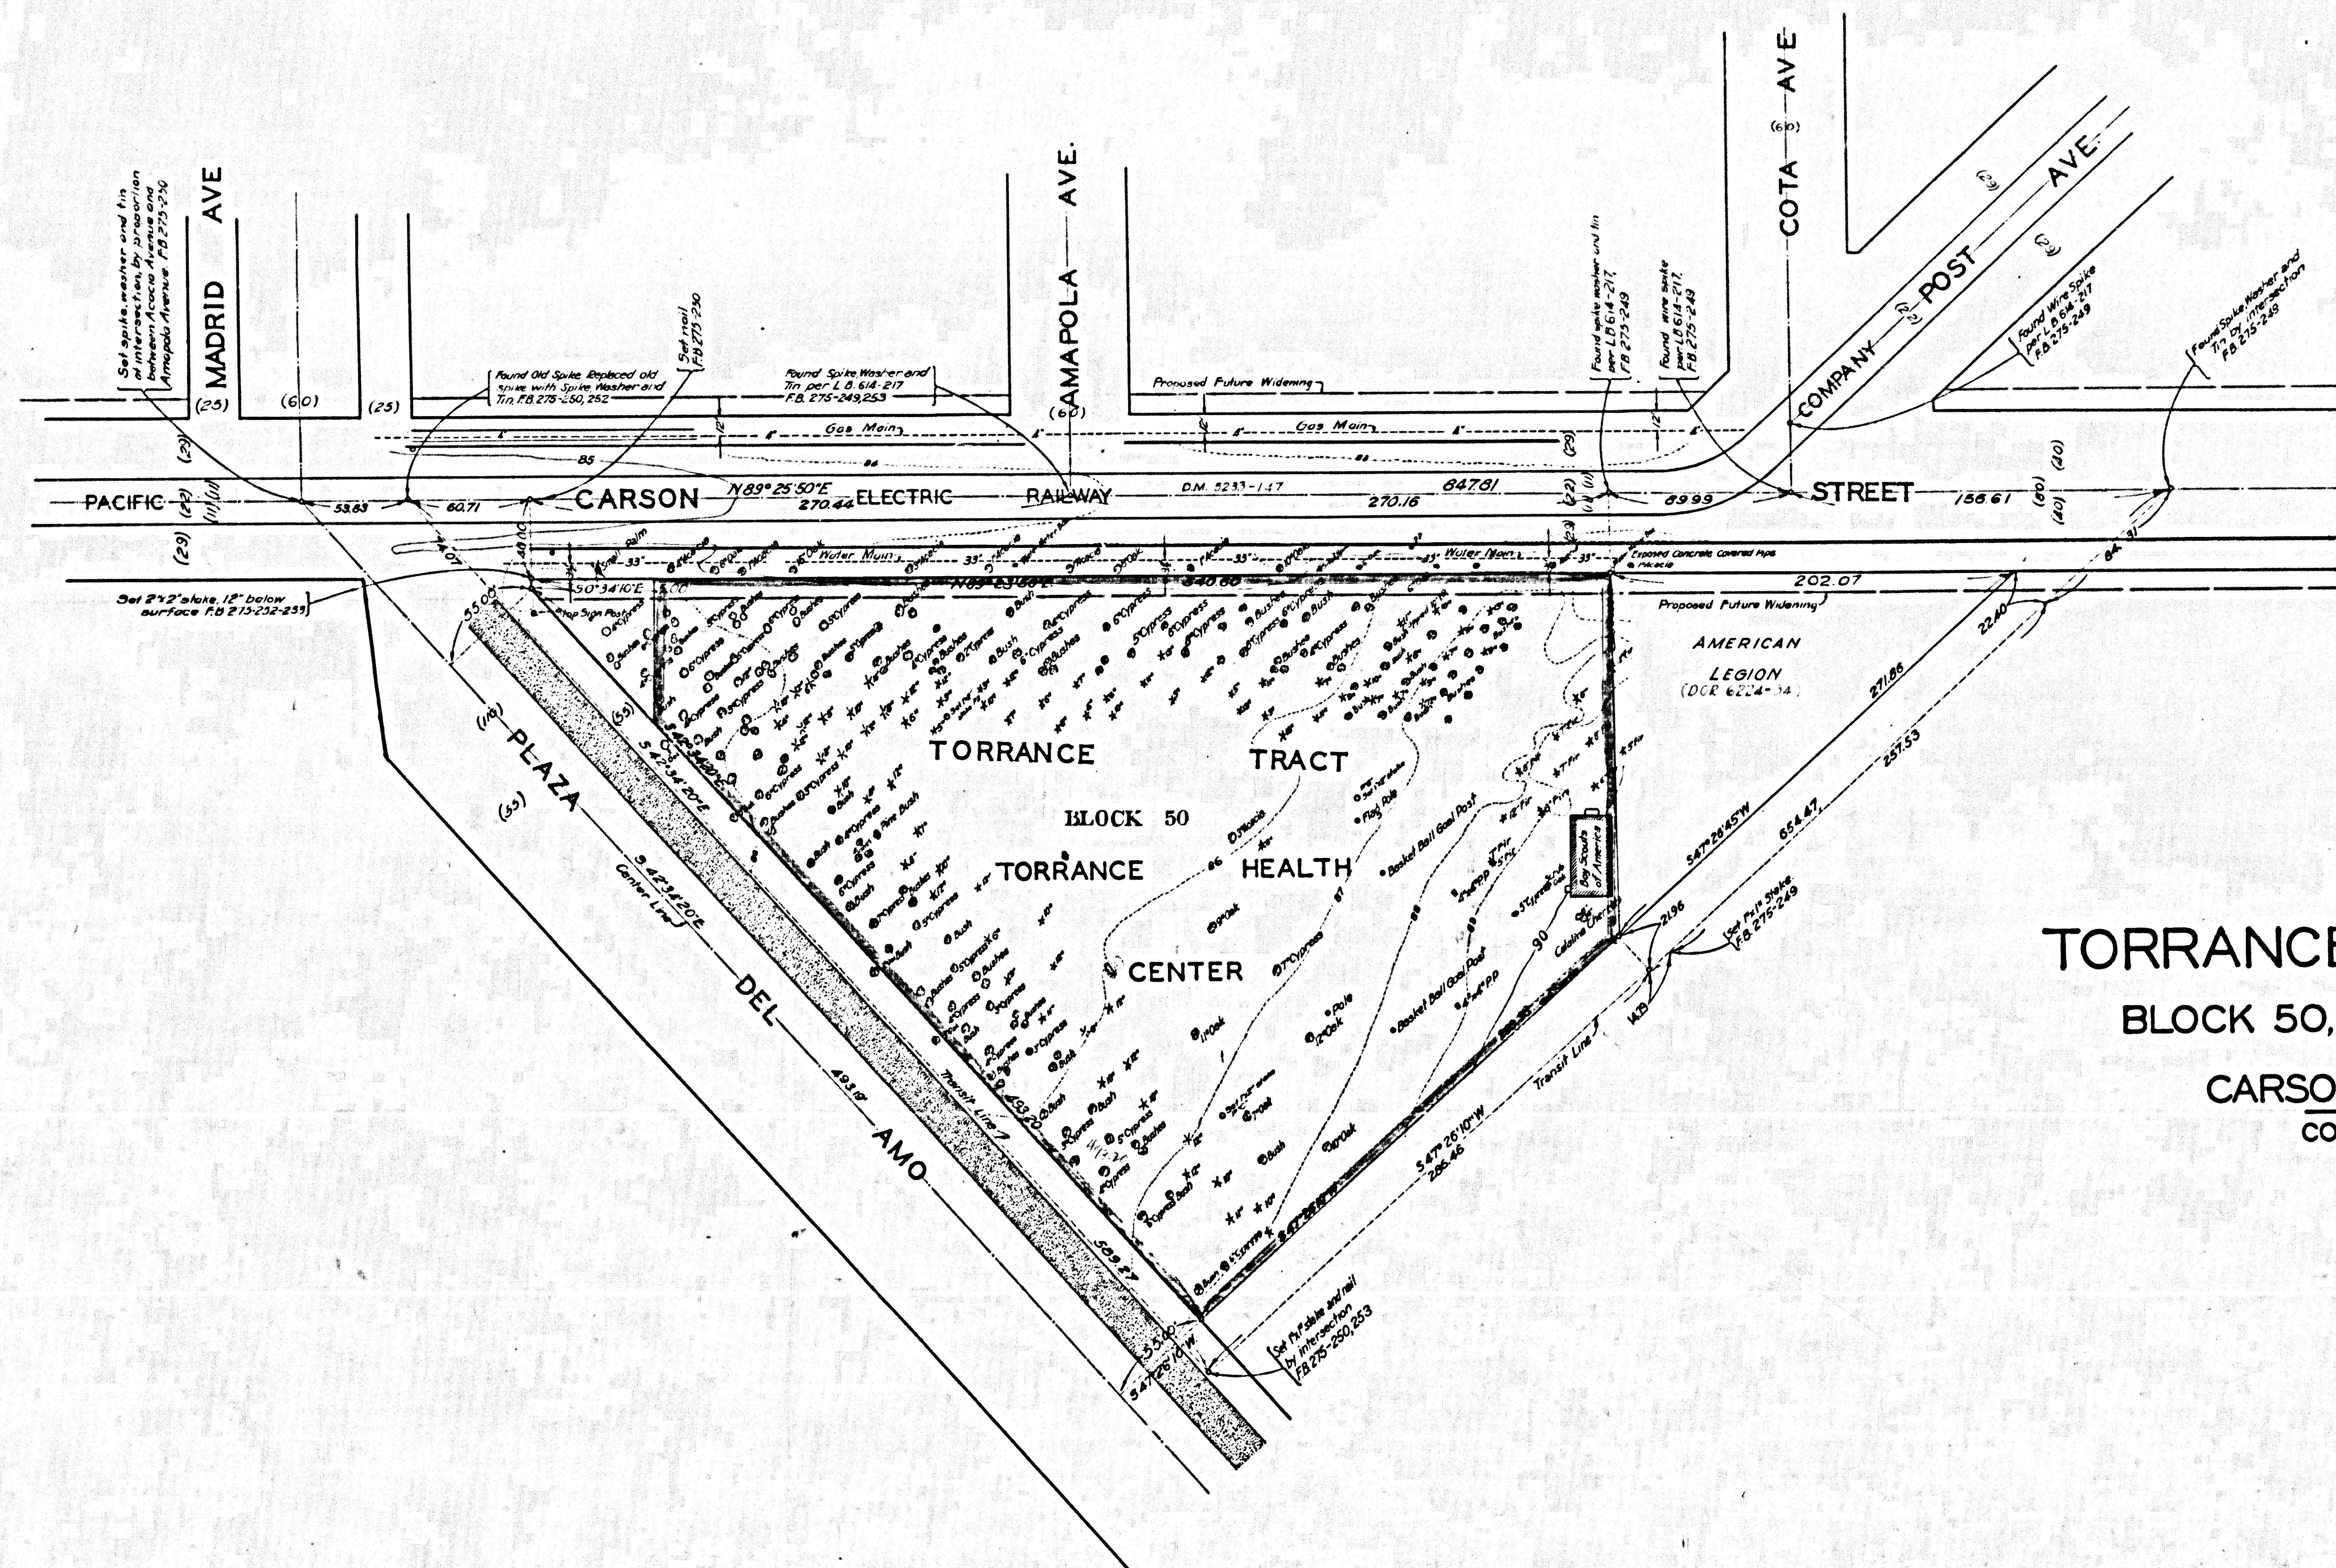

MAP OF
TORRANCE HEALTH CENTER SITE
 IN
BLOCK 50, TORRANCE TRACT. M.B. 22-94-95
 AT
CARSON STREET & PLAZA DEL AMO

COUNTY SURVEYORS MAP N^o B-602
 SHEET N^o 2 OF 2 SHEETS
 SCALE-1 INCH = 40 FT.

WORK ORDER N^o 992
 J. E. ROCKHOLD - COUNTY SURVEYOR
 SURVEYED...OCTOBER...1930

BEARINGS ARE BASED ON THE NORTHERLY LINE
 OF BLOCK 50, TORRANCE TRACT. M.B. 22-94-95

PLANE TABLE SURVEY
 TOPOGRAPHY BY...T. H. MONCURE
 OFFICE WORK BY...P. W. ATKINS
 CHECKED BY...W. J. LUCAS
 Sht. 25

AREA SHOWN WITHIN BLUE COLORED BORDER
 INDICATES LIMITS OF TORRANCE HEALTH CENTER

CSB-602-2
 A1 OF A1