

MAP OF
SLAUSON AVENUE
 FROM
 CENTRAL AVENUE
 TO
 COMPTON AVENUE

COUNTY SURVEYORS MAP N^o B-604
 SCALE - 1 INCH = 50 FT.
 WORK ORDER N^o 7151
 J. E. ROCKHOLD - COUNTY SURVEYOR
 SURVEYED APRIL 1932



SURVEYED UNDER INSTRUCTIONS OF THE
 BOARD OF SUPERVISORS PER ORDER DATED
 MARCH 21, 1932.
 BEARINGS ARE BASED ON THE BEARING OF
 SLAUSON AVENUE PER C.S. 8861
 F.B. 485-49-63

FIELD WORK BY.....L. D. MOORE
 OFFICE WORK BY.....O. L. PACK
 CHECKED BY.....K. R. McPHERSON

SH/87

CS B-604
 A1 OF A2

For Topography See F.S. 485-60-63

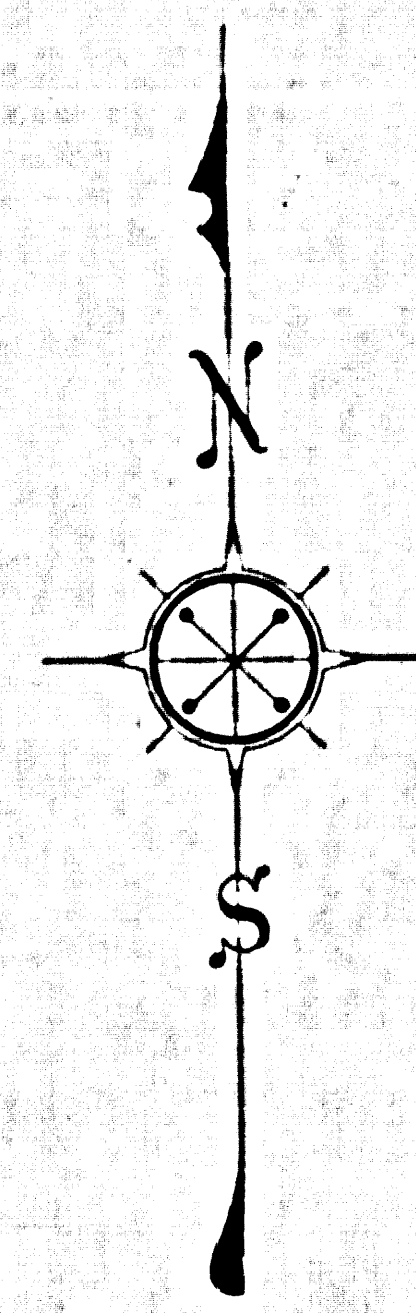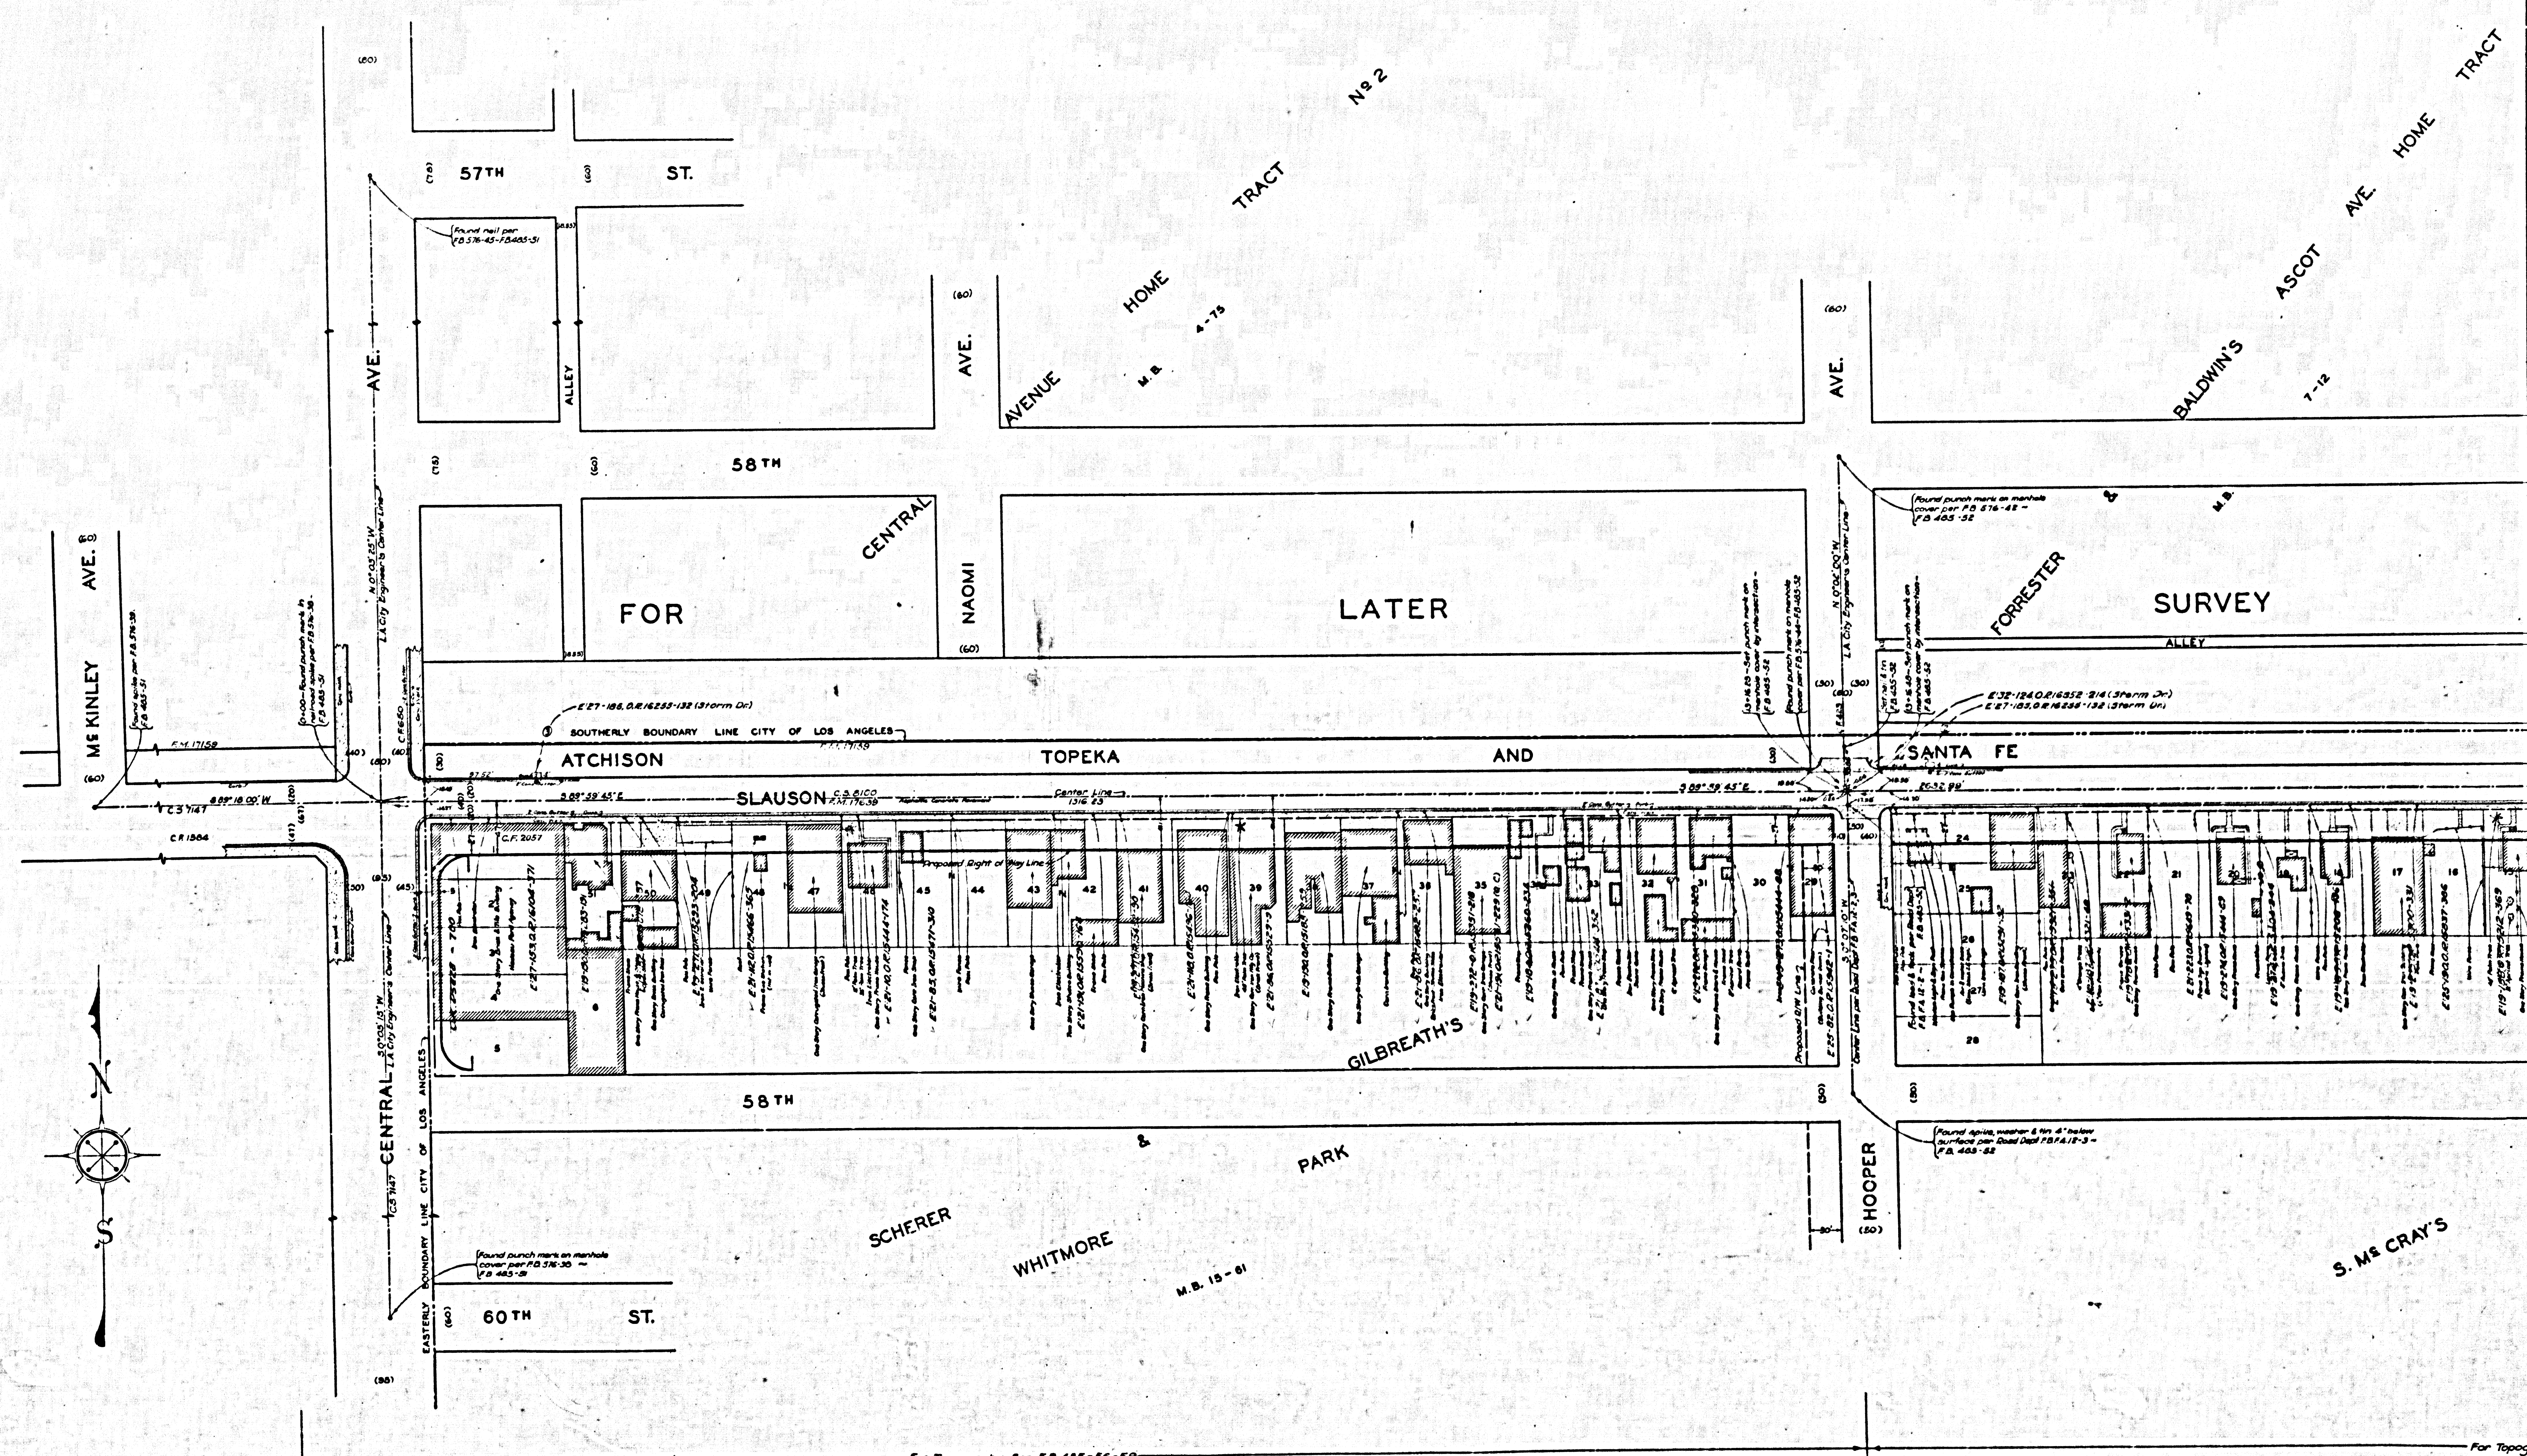

CS B-604
A2 OF A2

For Topography See P.B. 455-56-59

For Topog