


MARGINAL MAP
 SHOWING THE
 REVISED ALIGNMENT
 PEAR BLOSSOM HIGHWAY
 JUNE, 1934
 Scale, High Road

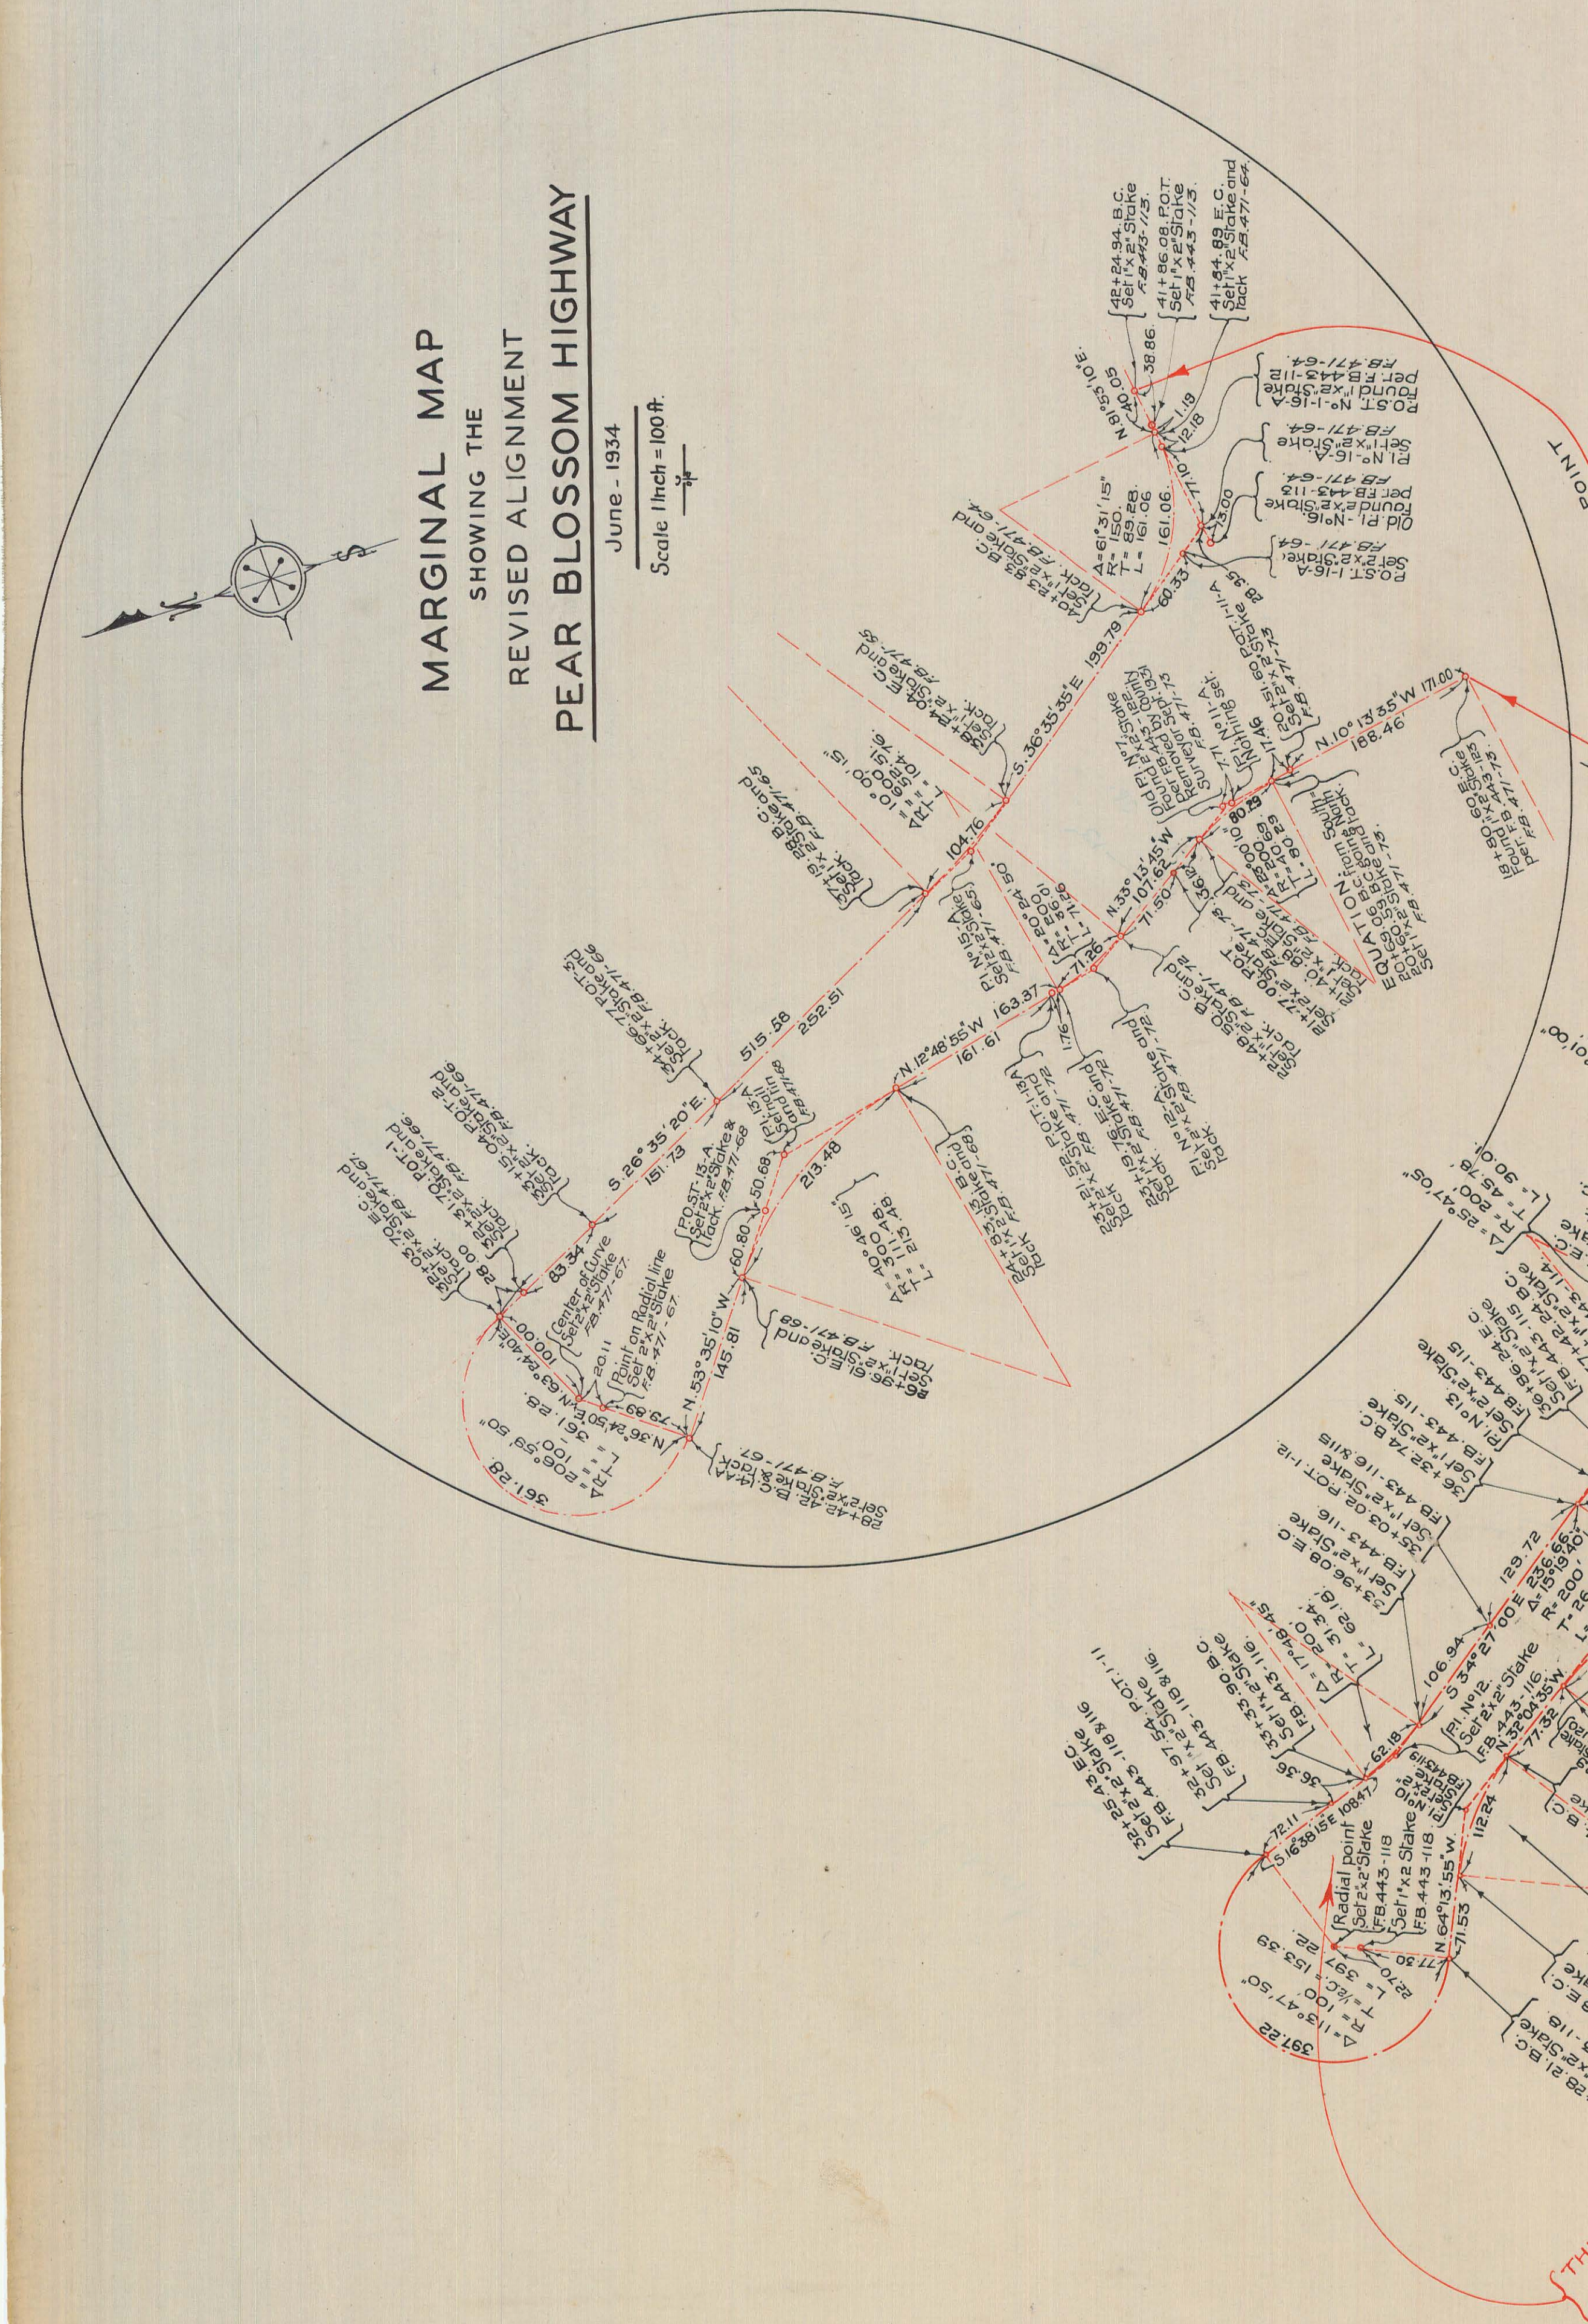


MAP OF
PEAR BLOSSOM HIGHWAY
 FROM
 APPLE TREE FLAT
 TO RECREATION HALL IN
 COUNTY SURVEYORS MAP N8 B-607
 BIG PINES RECREATION CAMP IN SEC. 2 T. 3 N. R. 8 W.
 SCALE - 1 INCH = 100 FT.

WORK ORDER N8317
 JERROCKHOLD COUNTY SURVEYOR
 SURVEYED AUG. 1930 - JUNE 1934.
 SURVEYED UNDER INSTRUCTIONS OF THE
 BOARD OF SUPERVISORS ORDER DATED
 MARCH 23 1929
 BEARINGS ARE BASED ON THE BEARING OF
 WEST LINE OF SECTION 21 T. 3 N. R. 8 W. PER C.S. 8772
 FB. 443-101-134 W. PER C.S. 8772

FIELD WORK BY WE BRADEN
 R. L. WILLEY
 CHECKED BY K. R. MATHISON
 FOR PROFILE SEE C.S. B-608
 FOR CROSS SECTIONS SEE C.S.B-609

INDEX 5
 1 M 43

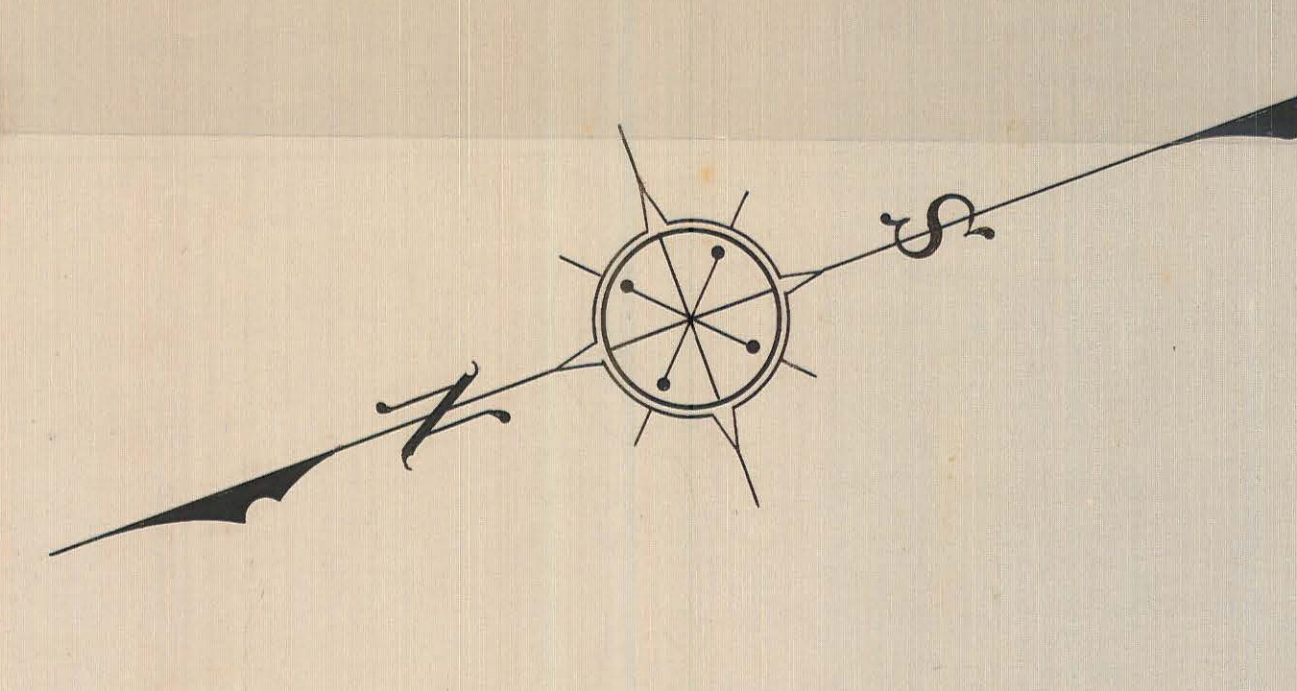

CSB-607
 A3 OF A3

CSB-607
 A2 OF A3

CSB-607
 A1 OF A3