


110-B-4-9-11
SHEET NO. 50 OF 6 SHEETS
COUNTY SURVEYOR, CALIF.

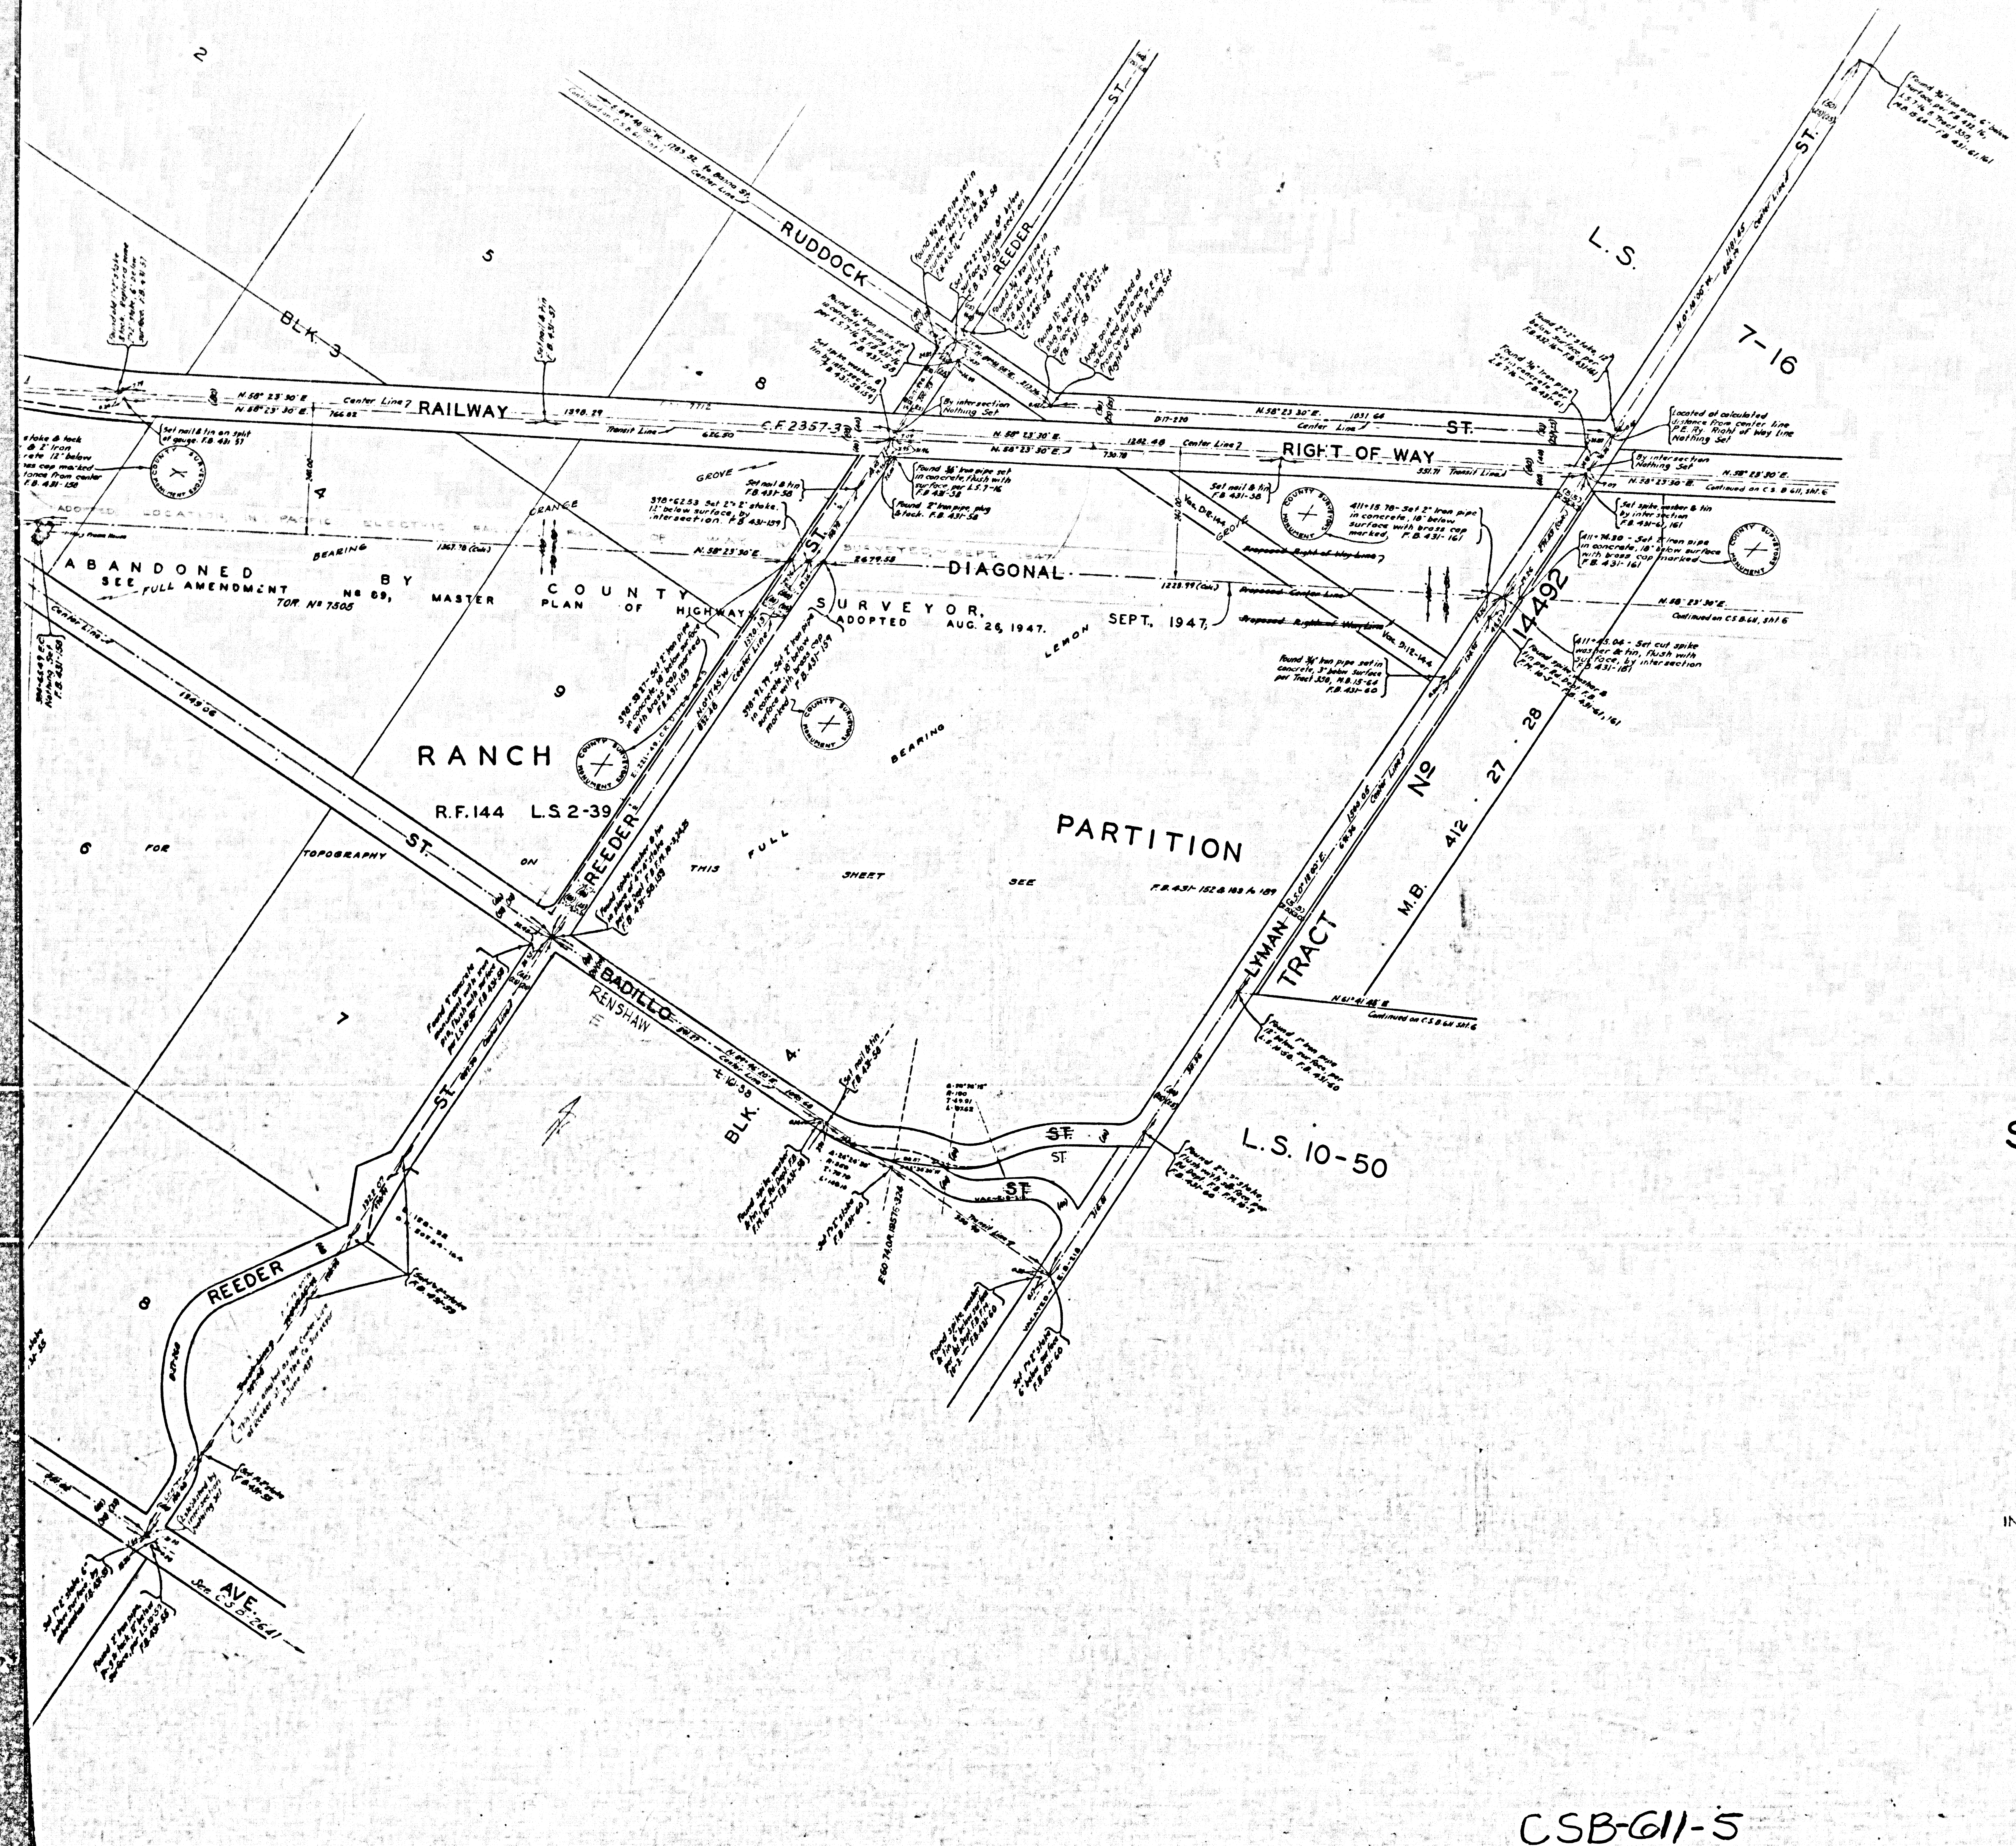

MAP OF
SAN JOSE DIAGONAL
FROM
POMONA BOULEVARD
TO
BONITA AVENUE

COUNTY SURVEYORS MAP NO. B-611.
SHEET NO. 50 OF 6 SHEETS.
SCALE - 1 INCH = 100 FT.

WORK ORDER NO. 927
JEROCKHOLD - COUNTY SURVEYOR
SURVEYED - APRIL 1930 - APRIL 1933.

SURVEYED UNDER INSTRUCTIONS OF THE
BOARD OF SUPERVISORS PER ORDER DATED
DECEMBER 24 1928.
BEARINGS ARE BASED ON THE BEARING OF
GRAND AVE. PER C.S.B-430-1.


F.B. 431-1-208
FIELD WORK BY... L.D. MOORE.
OFFICE WORK BY... F.A. WOOD.
CHECKED BY... HUMPHIGGS.
W. BLACKMER.

INDEX 47-48

Revised, August, 1944 - L.D.M.
January, 1947 - F.A.W.
Revised, Sept., 1947 - W.B.M.

COUNTY SURVEYOR, CALIF.
SHEET NO. 50 OF 6 SHEETS
MAP NO. B-611

CSB-611-5
A1 OF A5

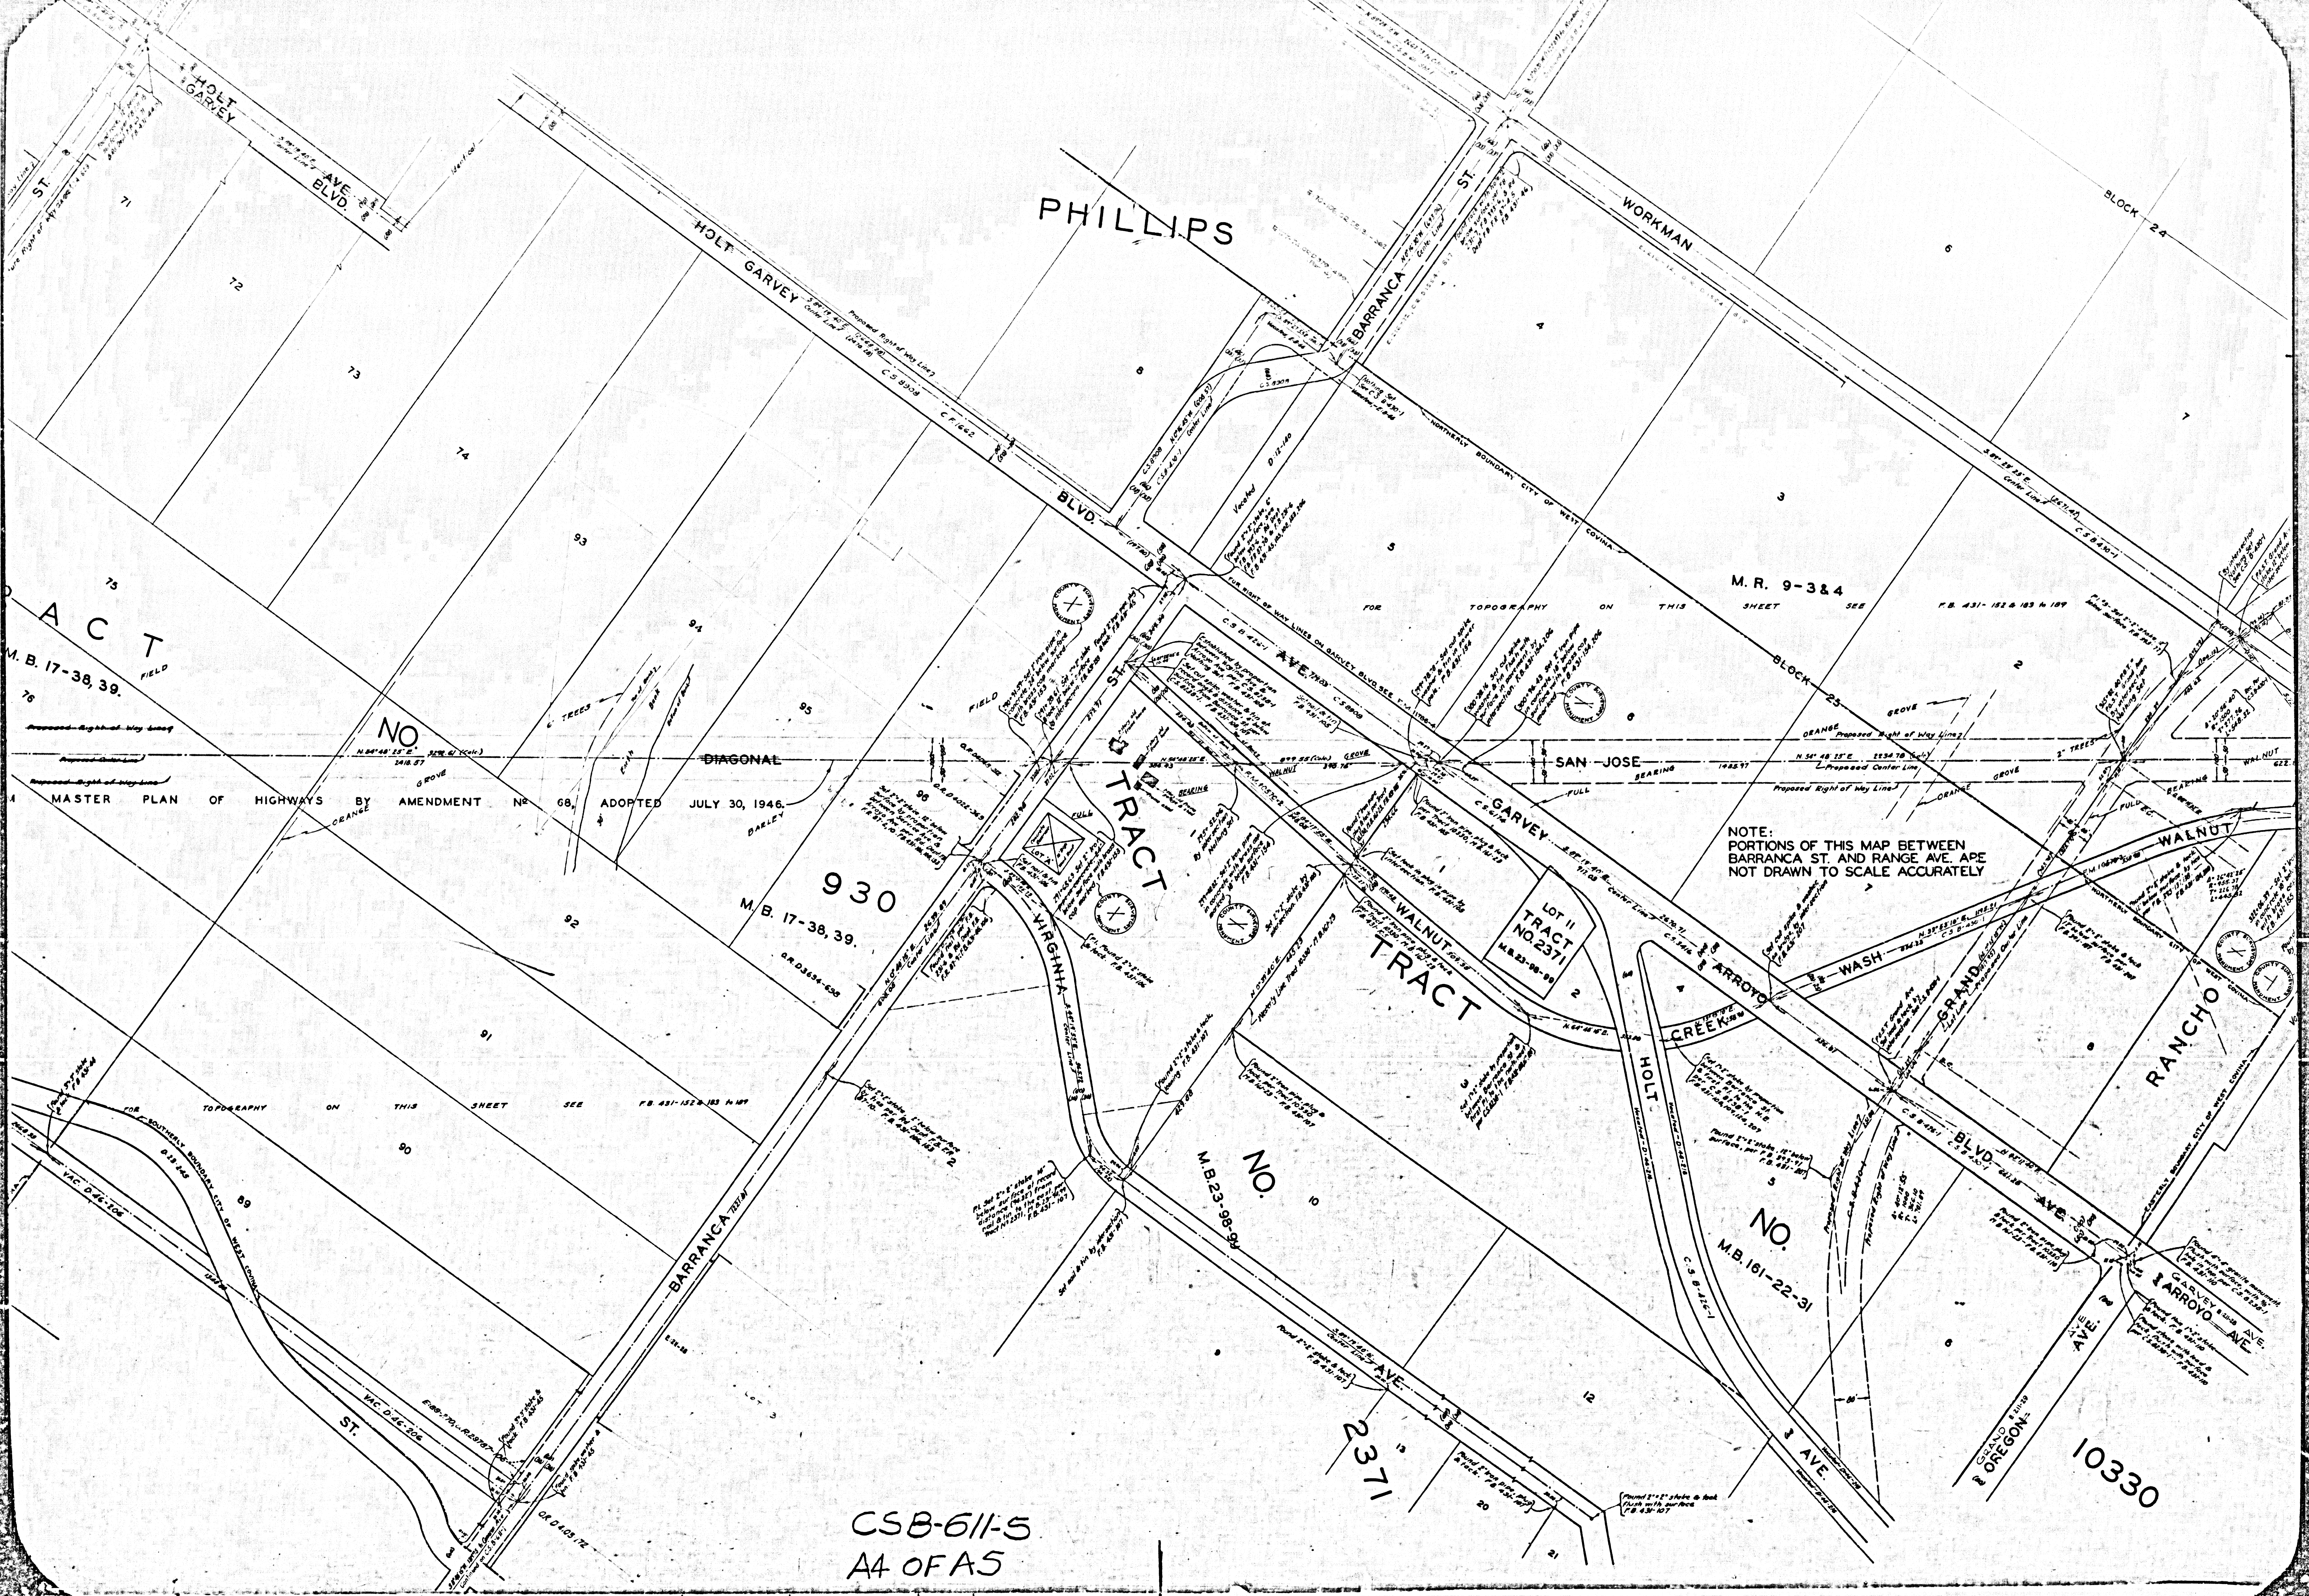

TRACT
M.B. 17-38, 39

NO.

MASTER PLAN OF HIGHWAYS BY AMENDMENT NO. 68 ADOPTED JULY 30, 1946

930
M.B. 17-38, 39

LOT II
TRACT
NO. 2371
M.B. 23-98-99

NO.
M.B. 23-98-99

NO.
M.B. 161-22-31

10330

CSB-611-5
A4 OF A5


NOTE:
PORTIONS OF THIS MAP BETWEEN
BARRANCA ST. AND RANGE AVE. ARE
NOT DRAWN TO SCALE ACCURATELY


2371

SHEET NO. 5 OF 8 SHEETS
COMPLA SURVEYORS MAP NO. B-611

SHEET NO. 5 OF 8 SHEETS
COMPLA SURVEYORS MAP NO. B-611

CSB-611-5
AS OF AS

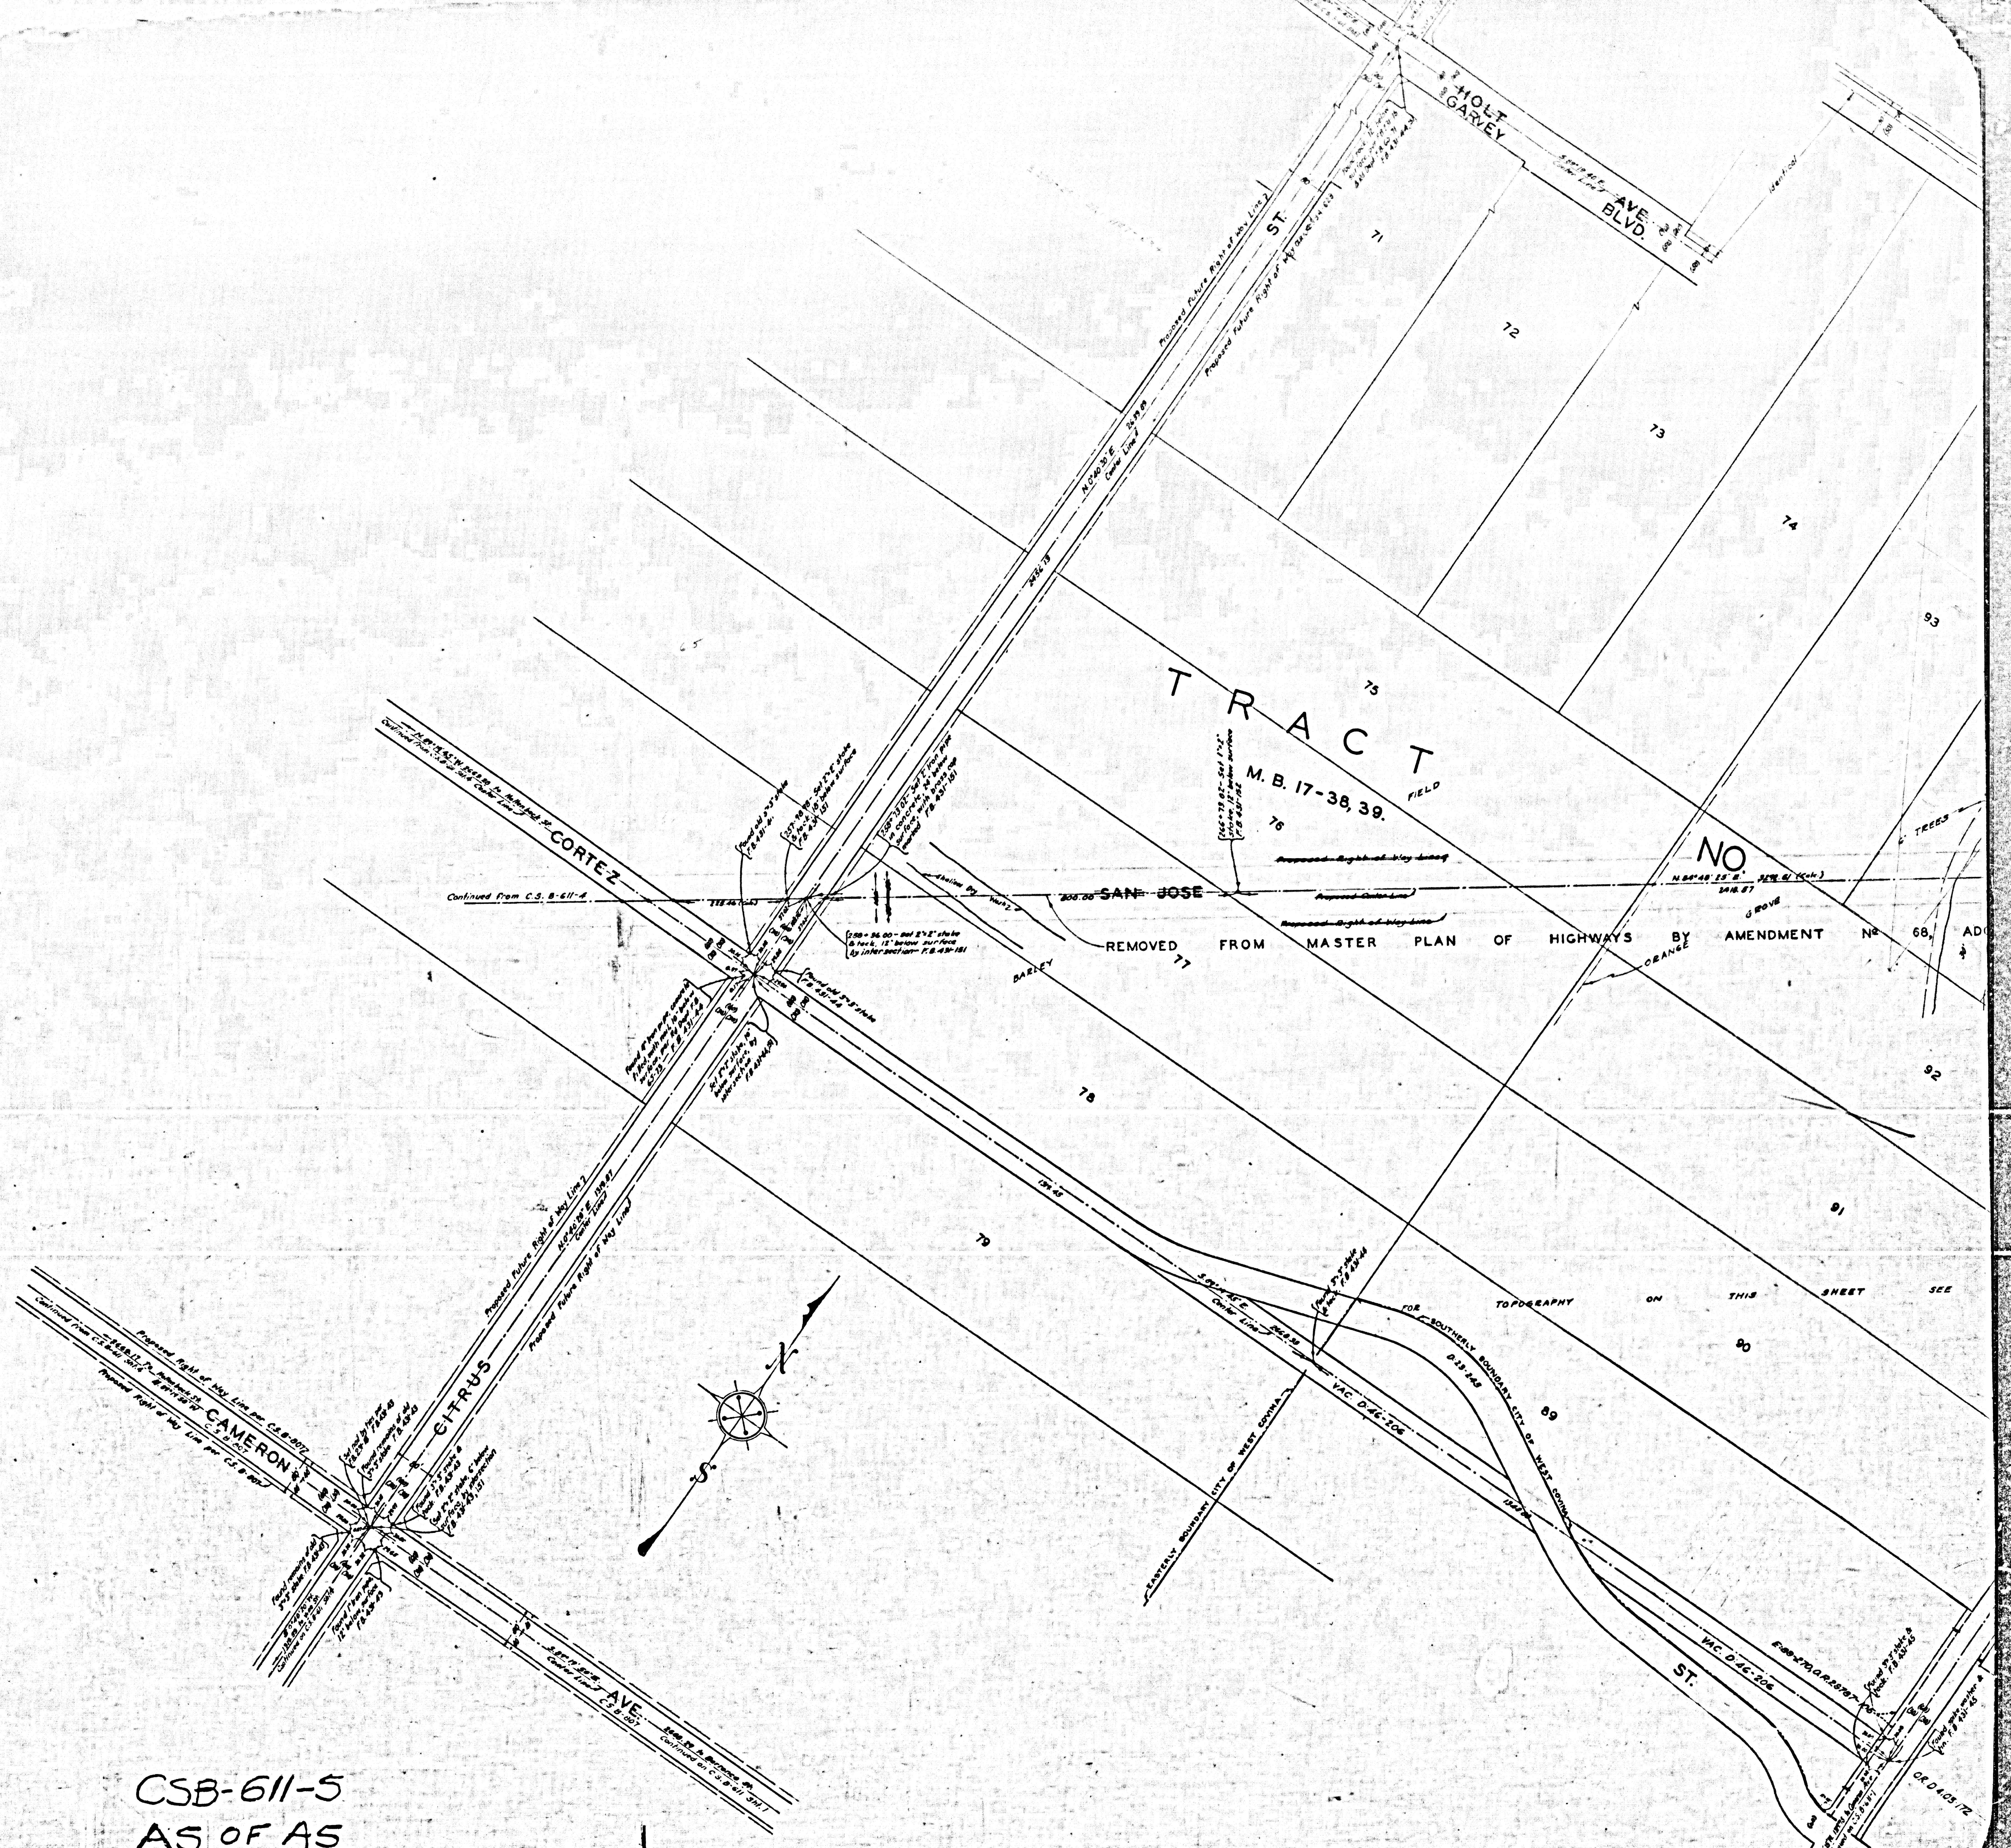

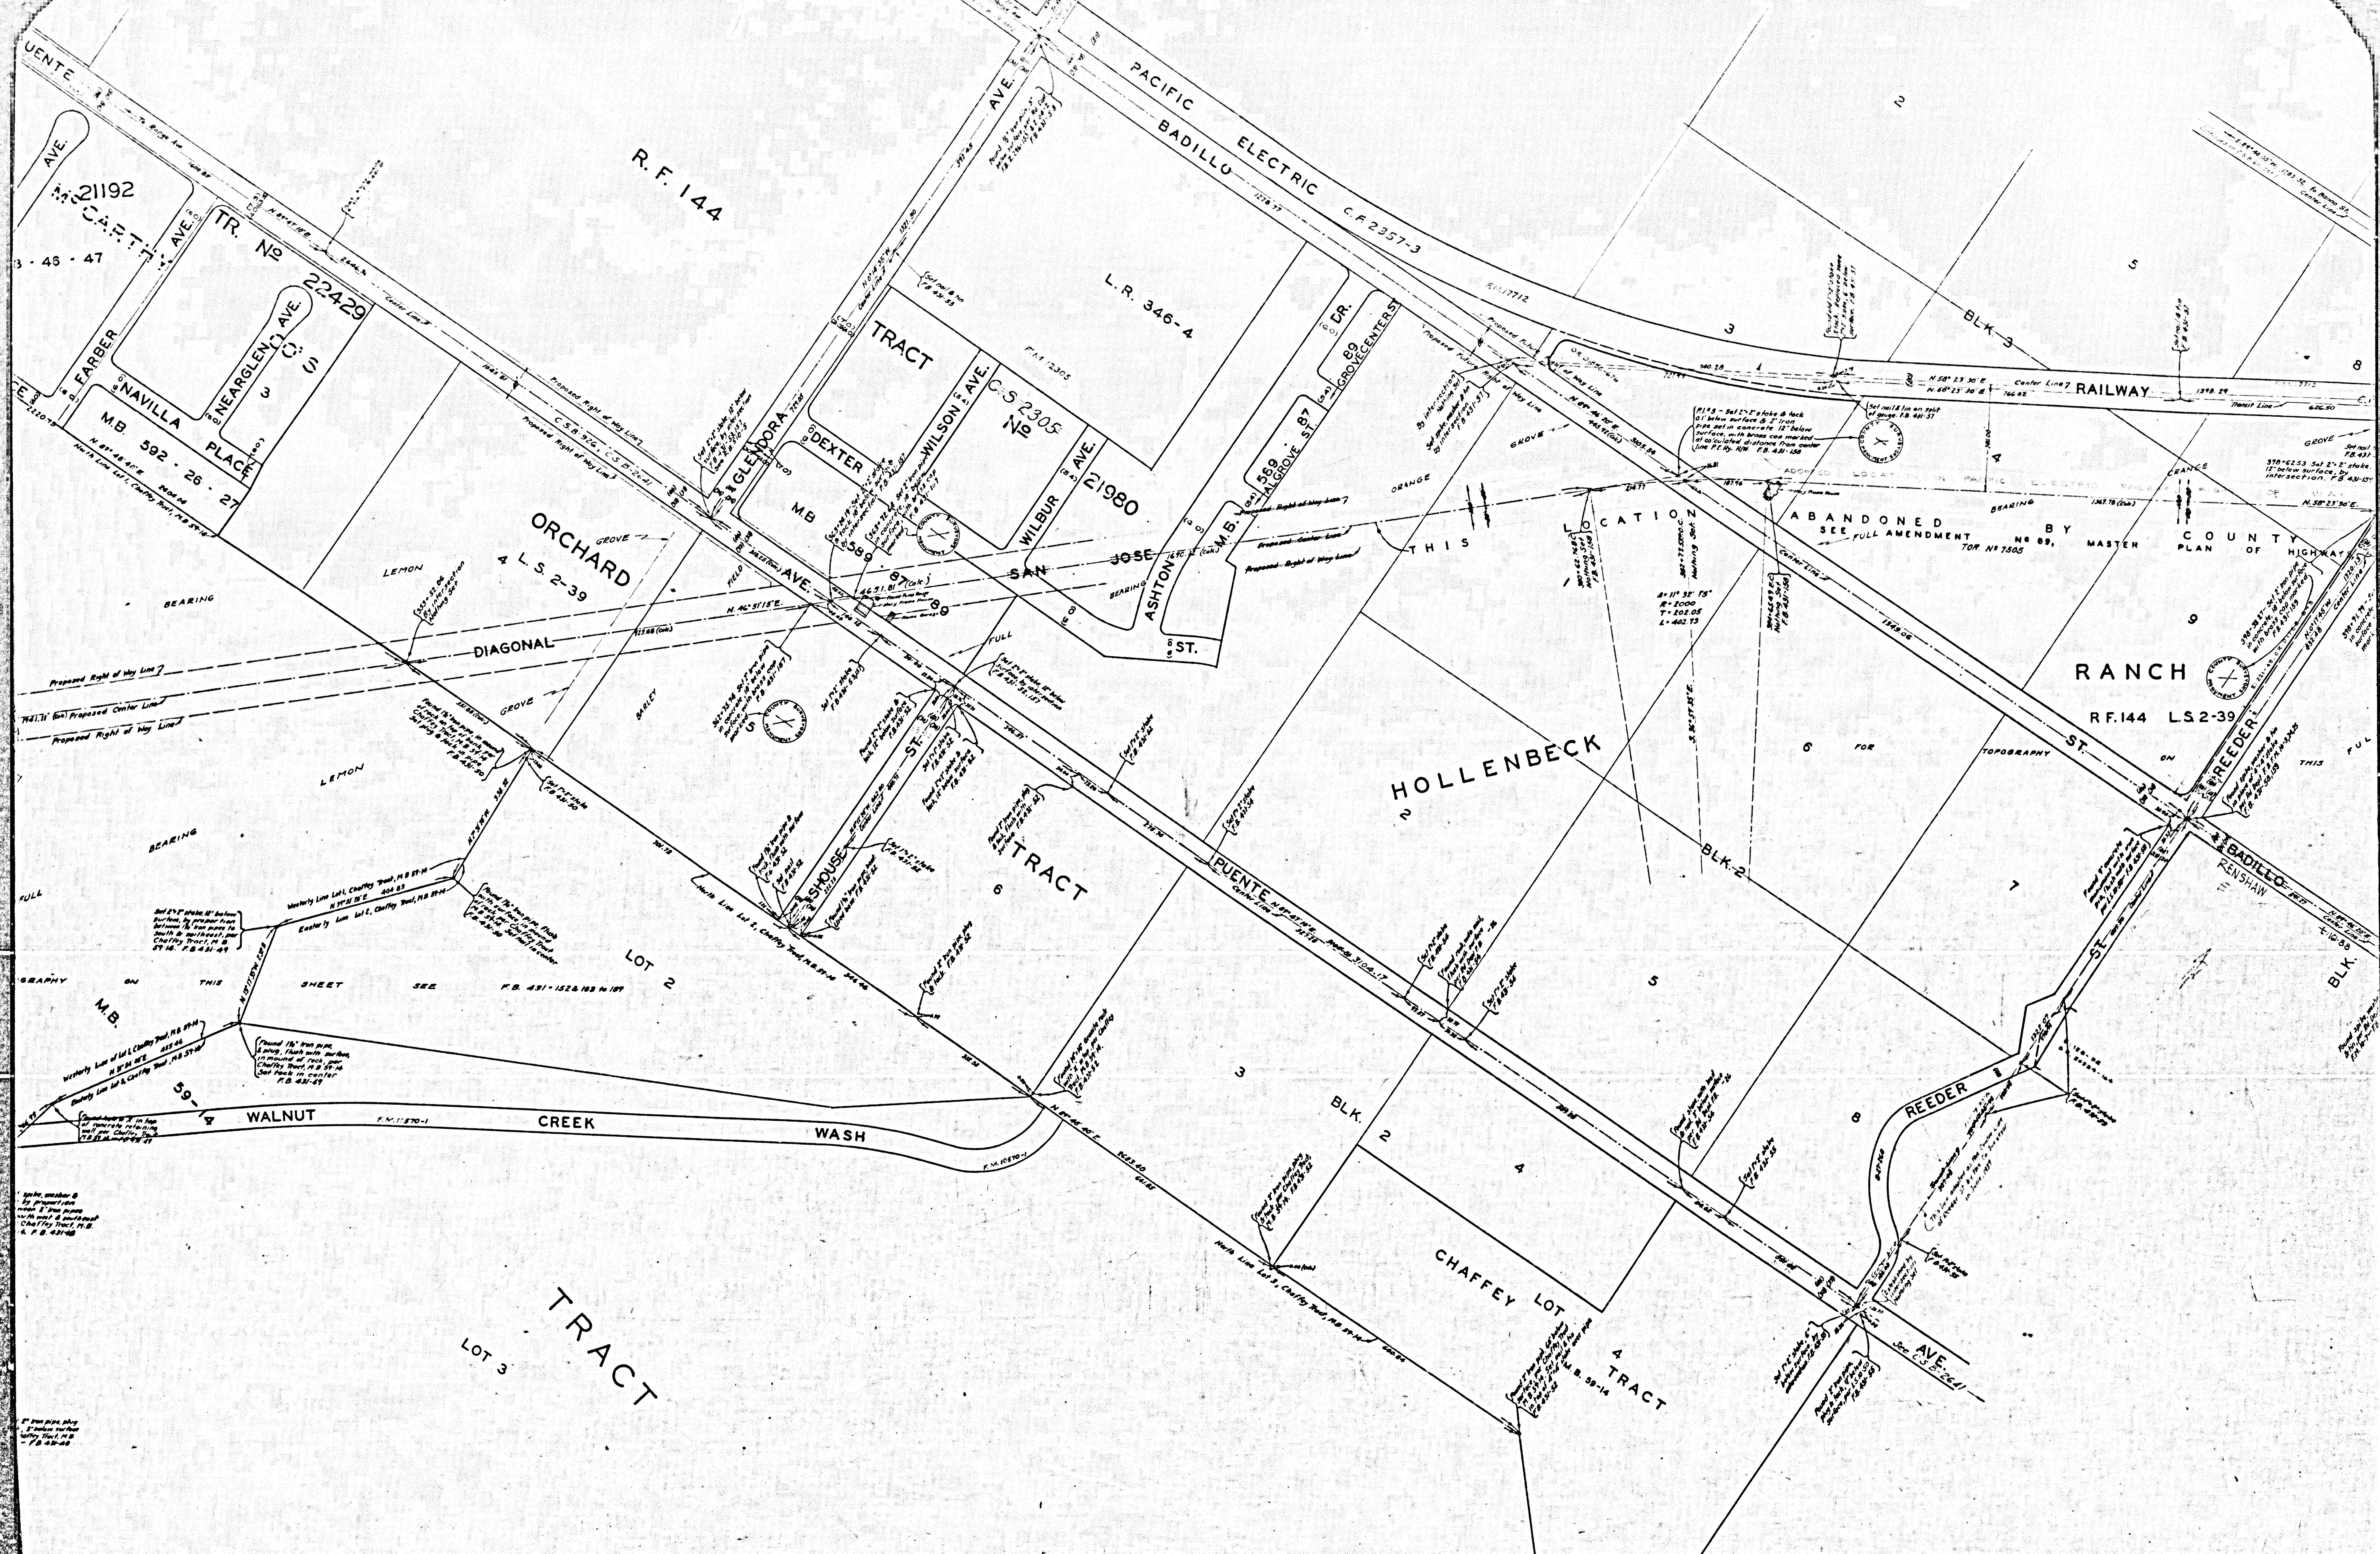


R. F. 144

L. R. 346-4

RANCH

RF. 144 LS. 2-39

CSB-611-5
A2-A5

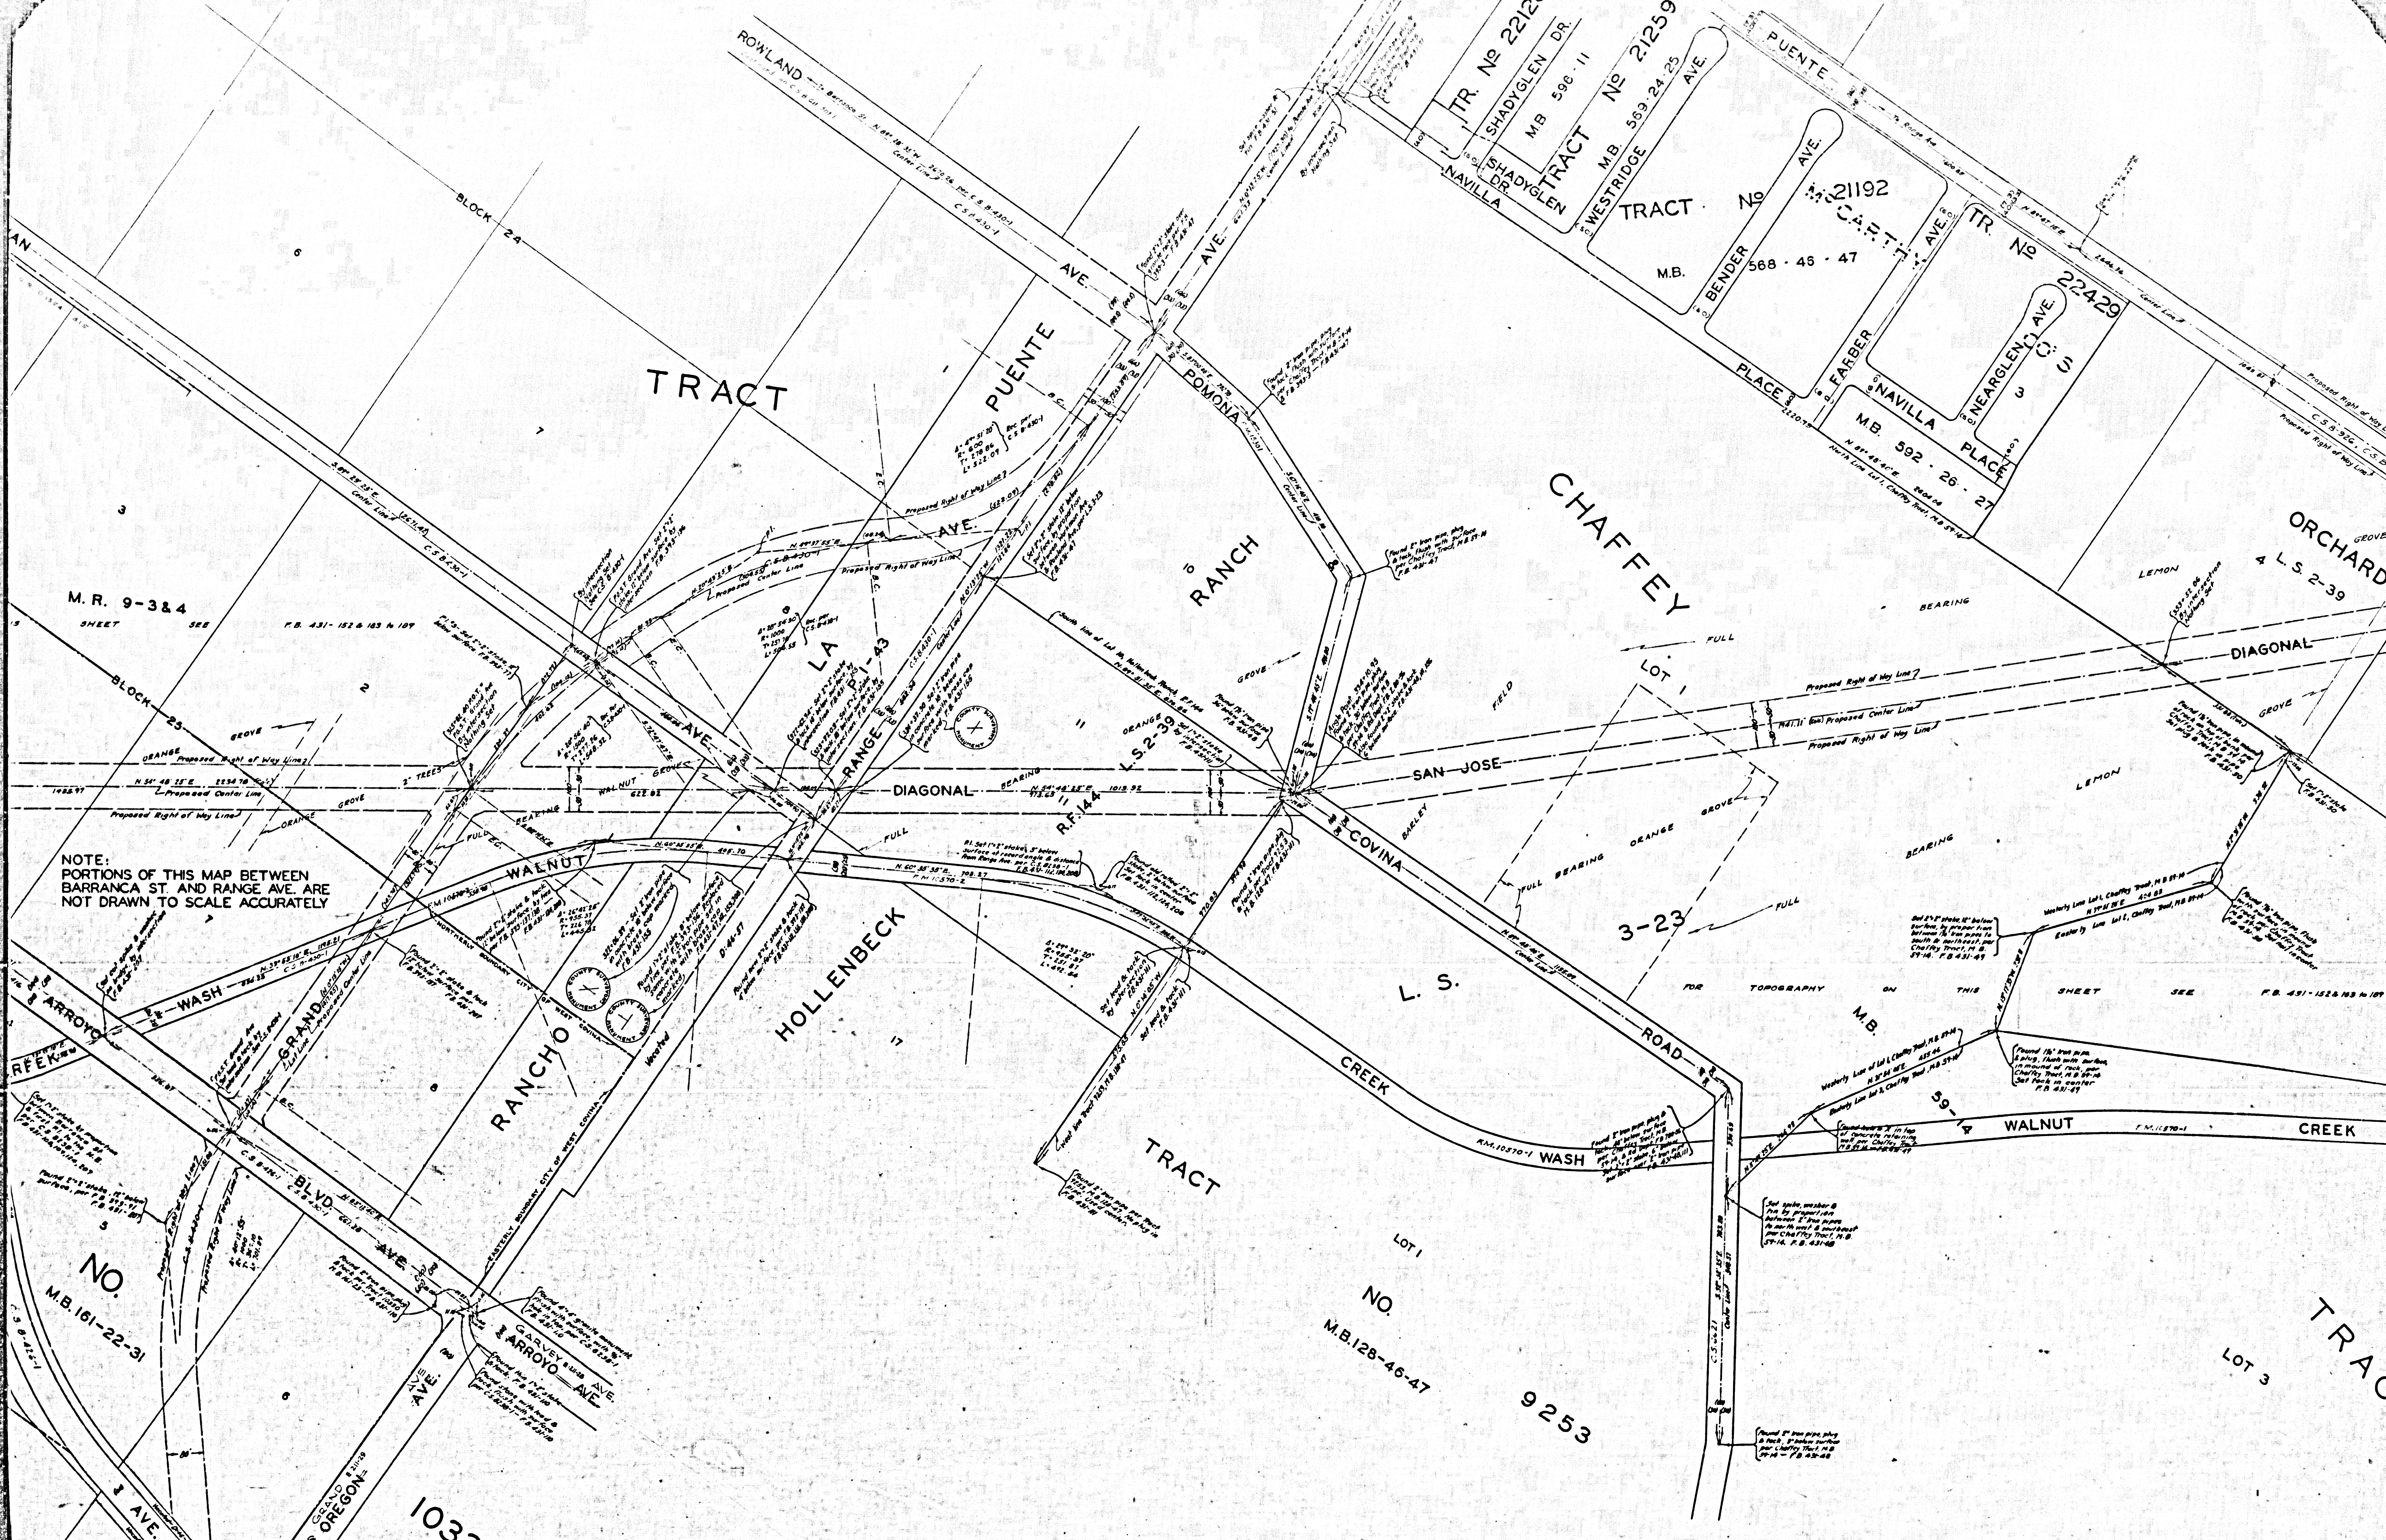

M.R. 9-3&4
SHEET 300

NOTE:
PORTIONS OF THIS MAP BETWEEN
BARRANCA ST. AND RANGE AVE. ARE
NOT DRAWN TO SCALE ACCURATELY

CSB-611-5
A3 OF A5

LOT 1
NO.
M.B. 128-46-47

9253

10330

LOT 3
TRAC