


MAP OF  
**FREEMAN-INGLEWOOD AVENUE**  
 FROM  
 STATE STREET  
 TO  
 CENTER STREET

COUNTY SURVEYORS MAP NO B-634.  
 SHEET NO 2 OF 3 SHEETS  
 SCALE - 1 INCH = 100 FT.

JOB NUMBER 7997.  
 J. ROCKHOLD - COUNTY SURVEYOR.  
 SURVEYED - NOV. 1930 - JUNE 1932.  
 SURVEYED UNDER INSTRUCTIONS OF THE  
 BOARD OF SUPERVISORS PER ORDER DATED  
 OCTOBER 27, 1930.  
 BEARINGS ARE BASED ON THE BEARING OF  
 LOMITA BLVD. PER C.S.B. 630-1.  
 F.B. 450 - 1 - 122.  
 FIELD WORK BY..... L.D. MOORE.  
 OFFICE WORK BY..... J.M. BRADSTREET.  
 F.A. WOOD.  
 K.V. MORIN.  
 CHECKED BY..... A.A. ROESER.  
 FOR INDEX MAP SEE C.S.B. 634-3  
 INDEX 25  
 TOPOGRAPHY REVISED SEPT. 1940  
 F.B. 450 - 127 - 142  
 Revised - August - 1928 R.L. Green

CSB-6342  
 A1 of A5

 

M'c DONALD

M.R.15-21,22

TRACT

MARIA DE LOS RANCHO

PACIFIC-ELECTRIC RAILWAY

INGLEWOOD

AVE.

ST.

LANE















VILLA M.B. 10-82-83

HARRIMAN

CLARK

MARSHALL

















































































CSB-634-2  
A3 OF A5













































PERKINS LANE

INGLEWOOD

M<sup>c</sup> DO

REDONDO

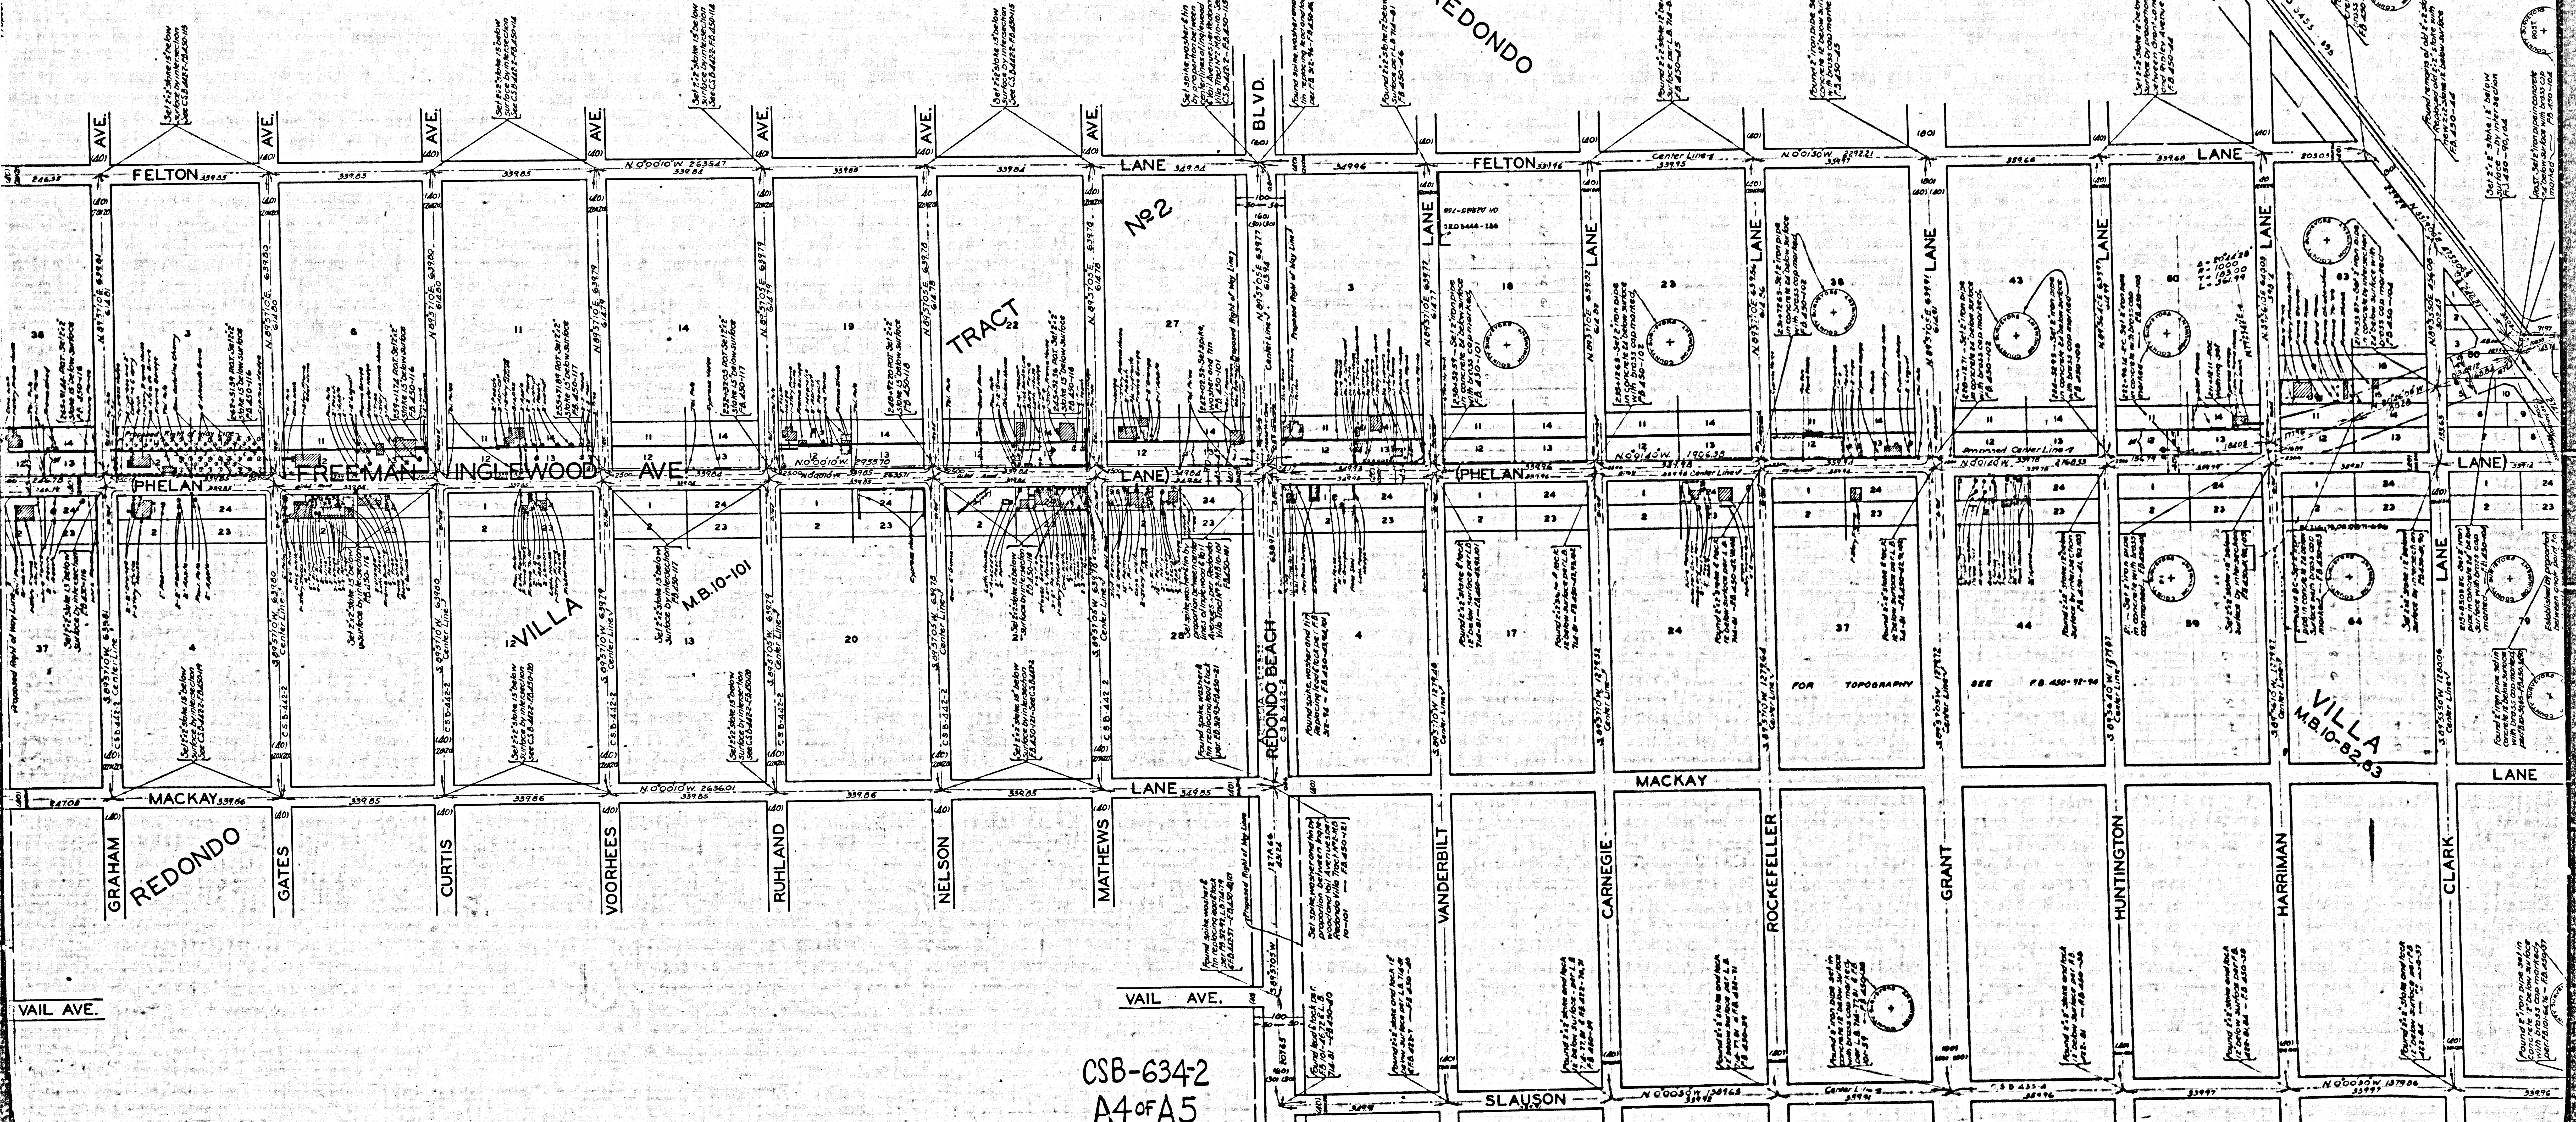

CSB-634-2  
A4 of A5

THE CITY OF REDONDO BEACH  
ELECTRIC


3

F



PARTITION OF PROPERTY FORMERLY OF THE REDONDO LAND COMPANY

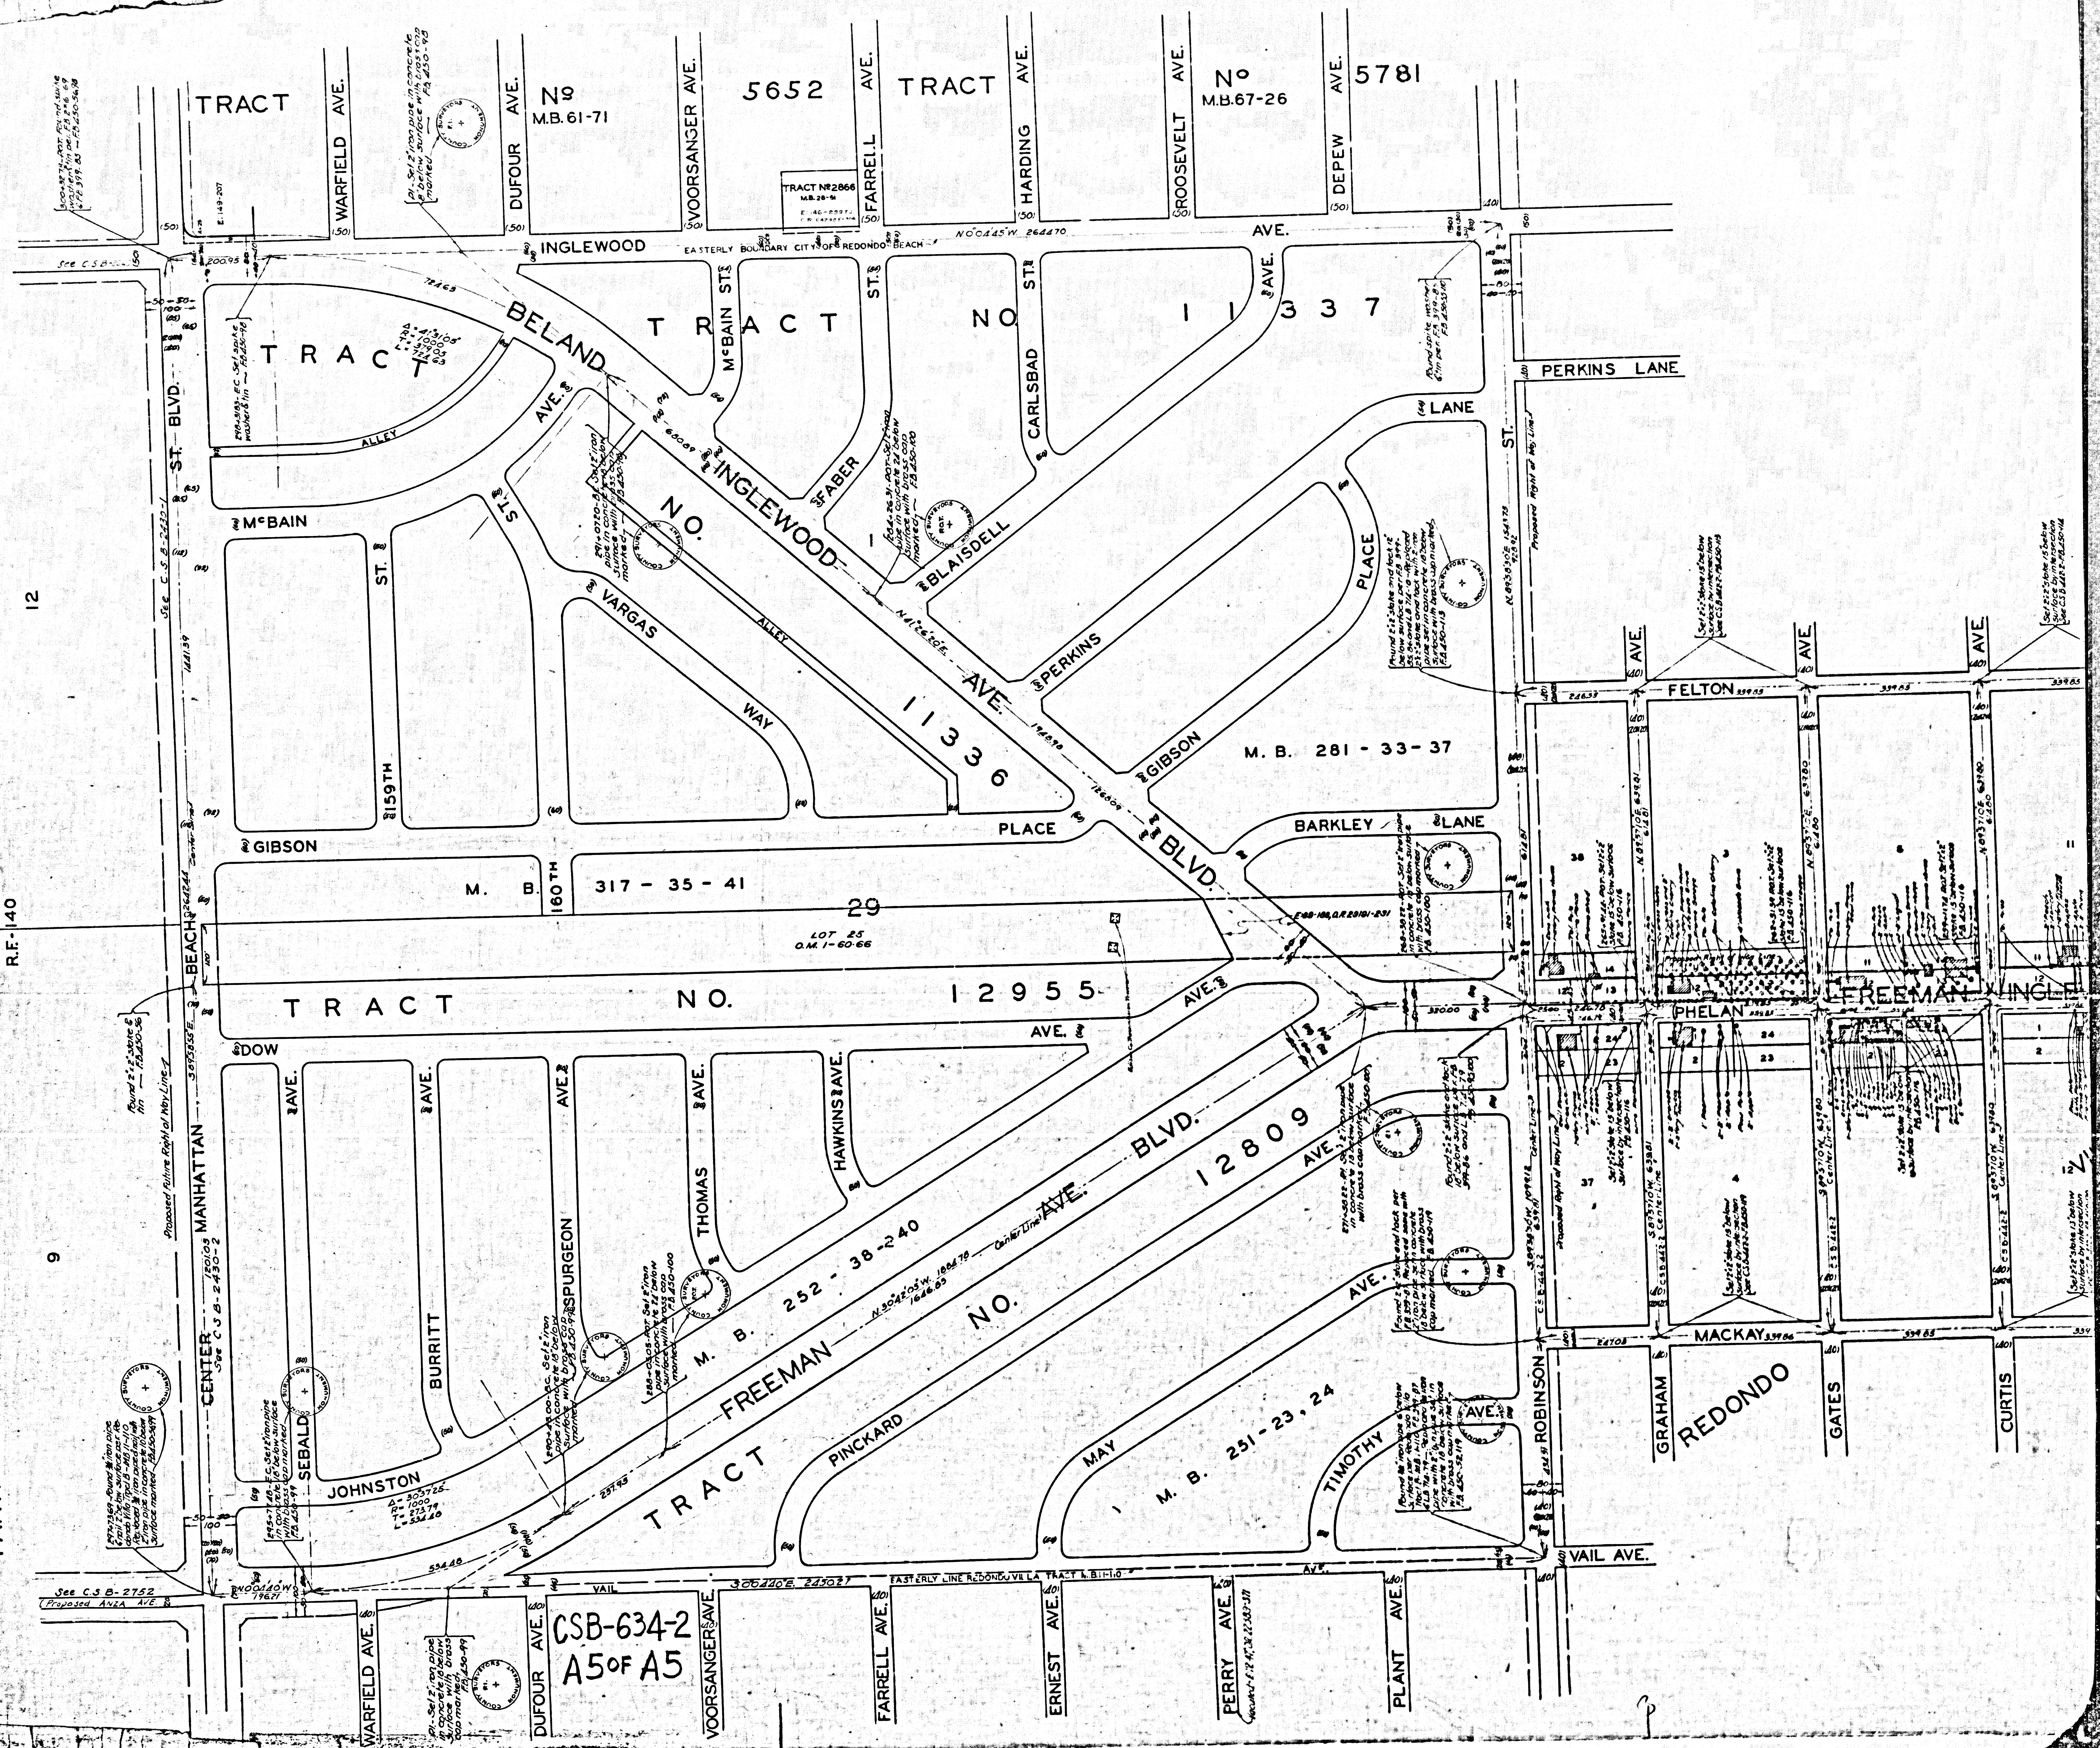

12

R.F. 140

9

CSB-634-2  
A5 of A5

MARIA

DE

LOS R. 1028.61 ACRES  
CEI-145

CTRIC RAILWAY

DOMINGUEZ

RIGHT-OF-WAY - 17888  
FOR TOPOGRAPHY SEE RB. 450-80-85

SAN

P.1-119  
RF-135  
RF-500  
CF-145

RANCHO

CSB-634-2  
A2 OF A5

