



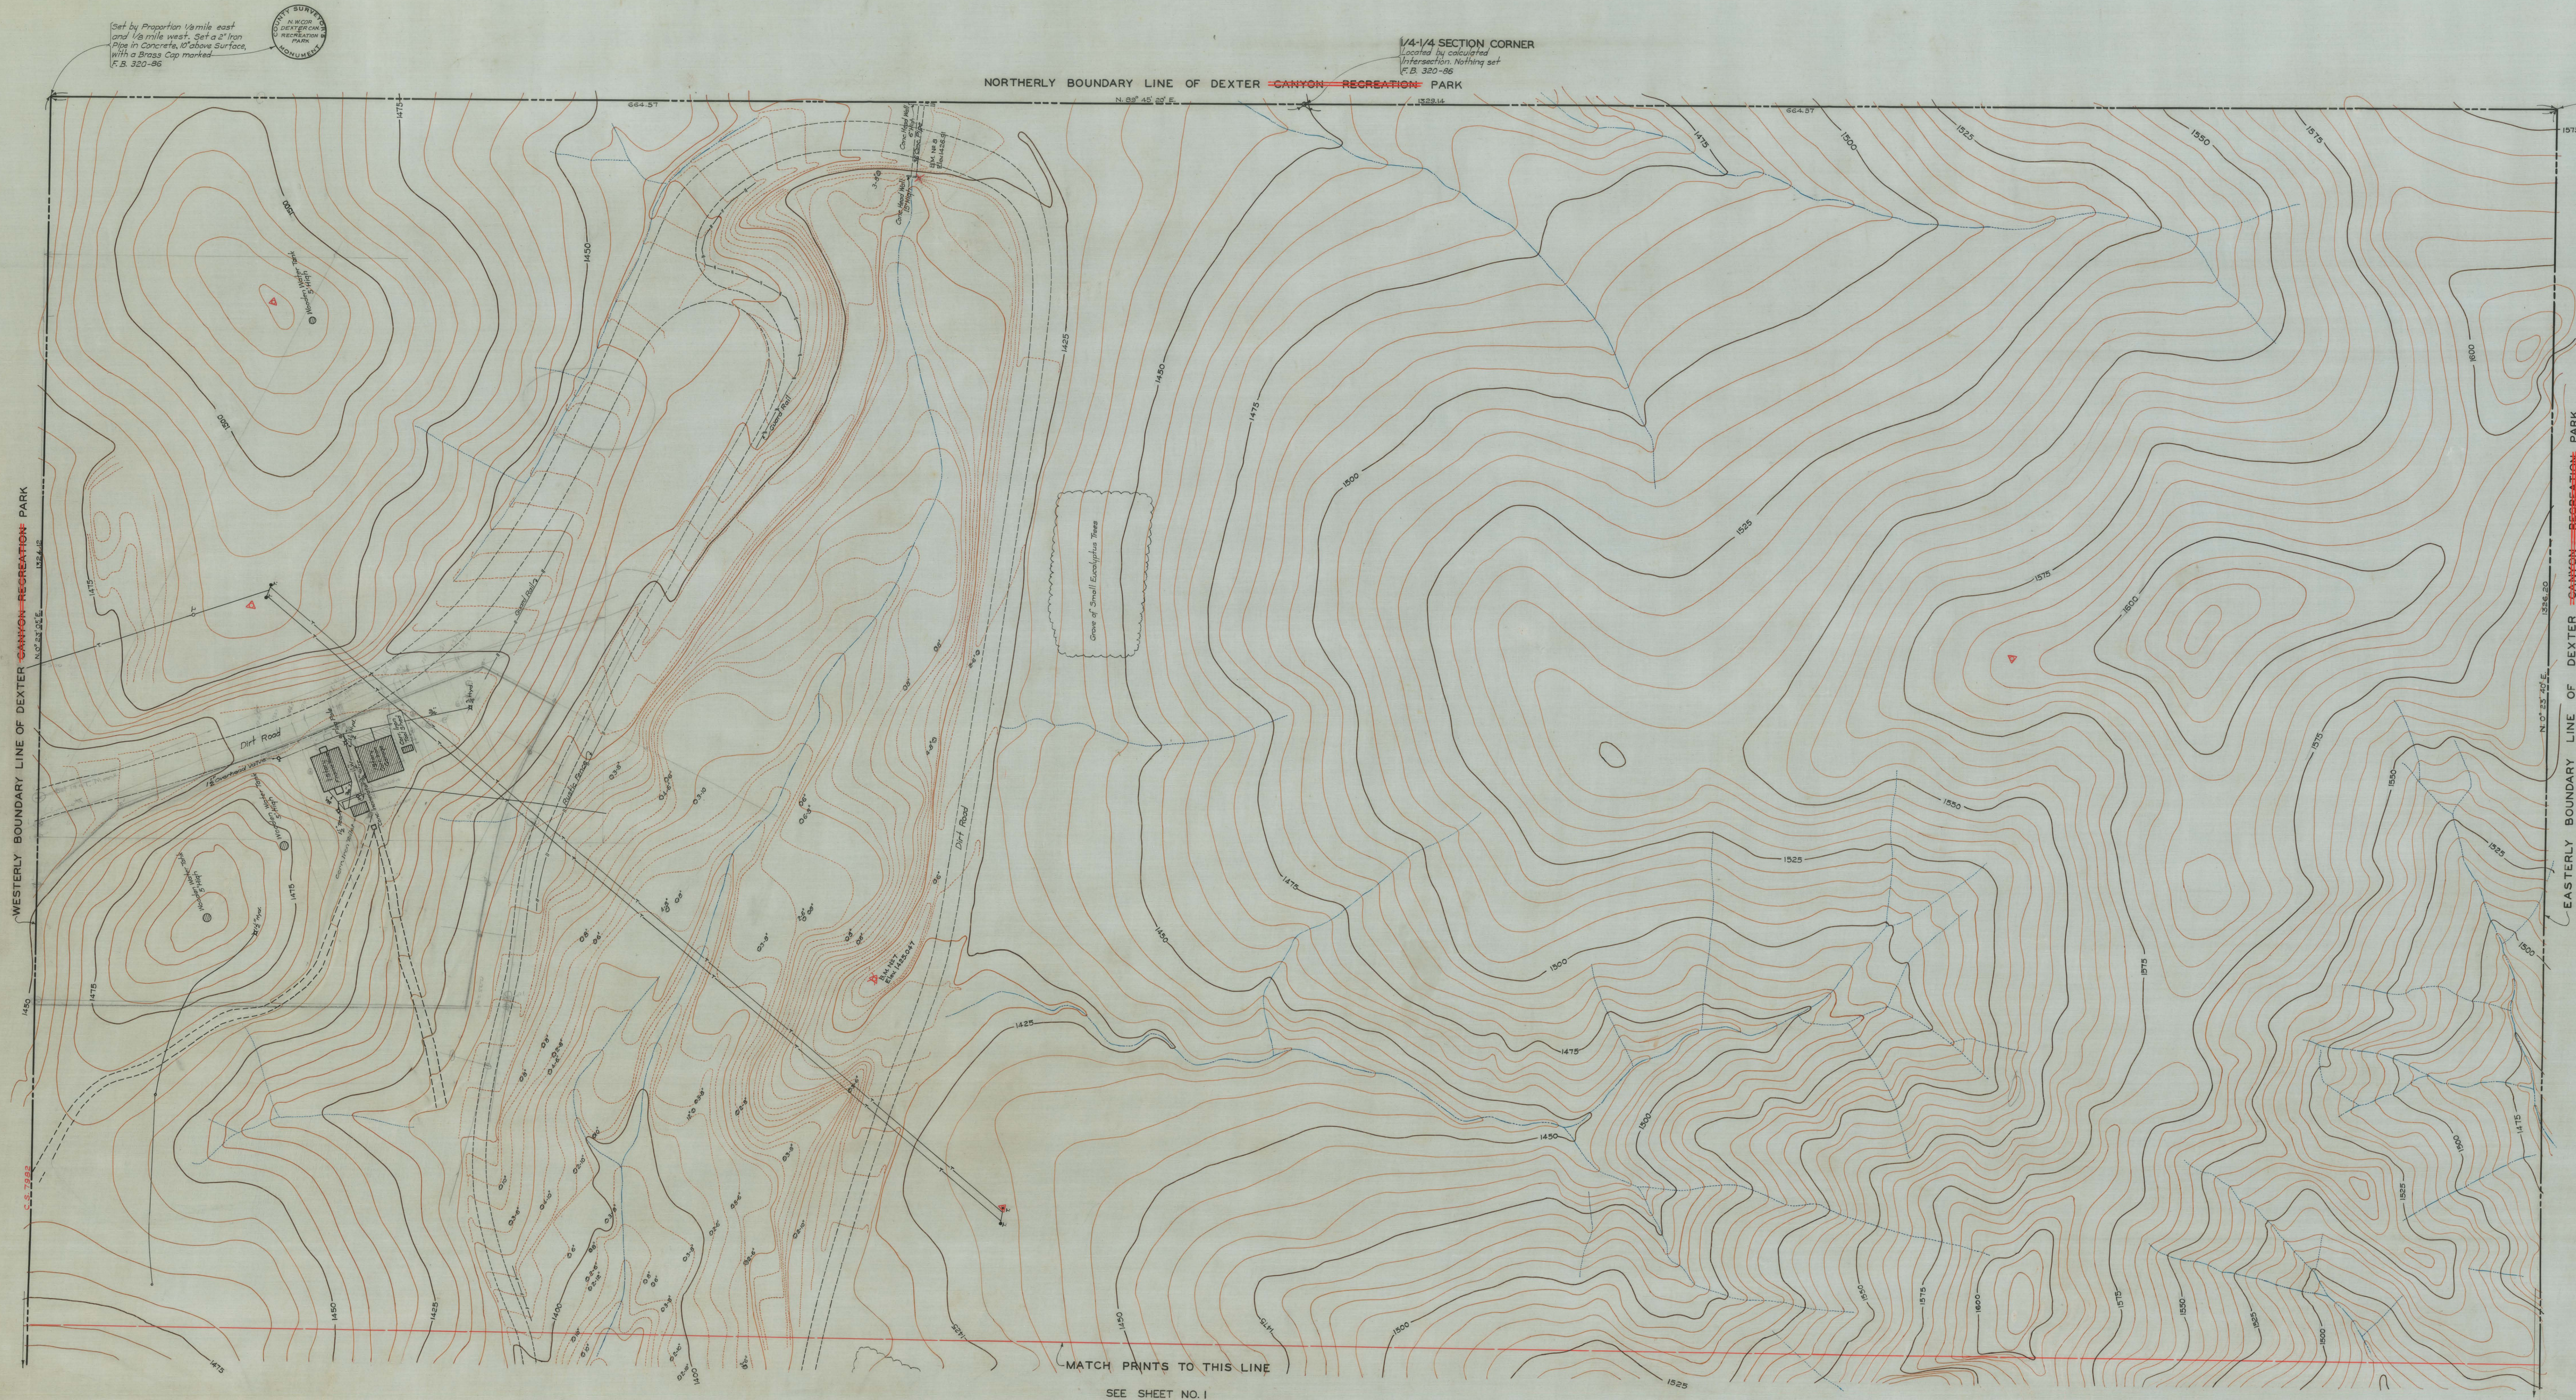

- LEGEND
- ▲ Plane Table Station (re-survey)
 - ✕ Bench Mark
 - Power Pole
 - ⊕ Telephone Pole
 - ⊕ Hydrant
 - Pipe Line Underground
 - ▢ Picnic Table
 - ⊕ Fireplace
 - Oak Trees Unless Otherwise Noted

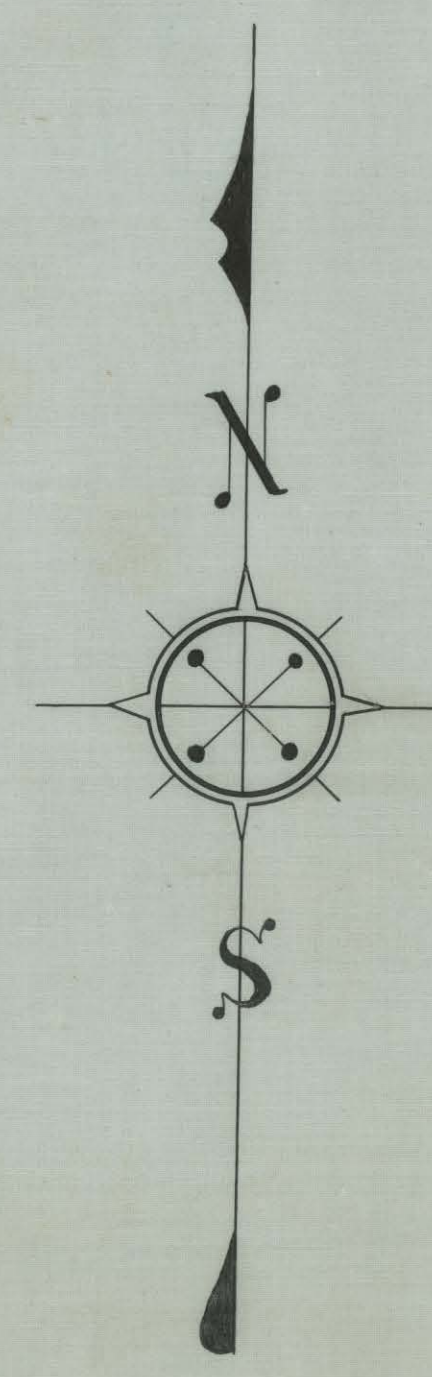

TOPOGRAPHIC MAP OF
DEXTER PARK
BEING THE
E. 1/2 OF THE S.W. 1/4 OF THE S.W. 1/4
AND
THE W. 1/2 OF THE S.E. 1/4 OF THE S.W. 1/4 OF SEC. 32 T.3 N. R.14 W. S.B.M.
COUNTY SURVEYORS MAP N°B-654
SHEET 2 OF 2 SHEETS
SCALE 1 INCH = 30 FT.
WORK ORDER N°996
J.E. ROCKHOLD - COUNTY SURVEYOR
SURVEYED - NOV. 1930 - MAR. 1931
PLANE TABLE SURVEY
FIELD WORK BY... GREENWOOD
OFFICE WORK BY... F.R. WALLICH
CHECKED BY... W.J. LUCAS

FOR SURVEY OF PROPERTY LINES ETC. SEE C.S. MAP N°B-153

DATUM - U.S.G.S.
BENCH MARK ELEVATIONS SHOWN HEREON ESTABLISHED FROM
U.S.G.S. B.M. N°930 PER U.S.G.S. RECORDS OF ELEVATIONS
BASED ON SOUTHERN CALIFORNIA PRELIMINARY ADJUSTMENT
OF 1928
Name Established by Board Order - Min. Bk. 401-98. See E. 149-98

FOOD LOCATION OF NOTED WELL N°2 SEE
C.S. B-1335-1, P. 1424-101-104 AUG. 1958

THIS MAP SUPERSEDED BY C.S. B-1834-1, 2

CSB-654-2
A2 OF A2

CSB-654-2
A1 OF A2