


800-B-51 9AM 2007000000 0000

COUNTY SURVEYORS MAP No. B-668

800-B-51 9AM 2007000000 0000

COUNTY SURVEYORS MAP No. B-668

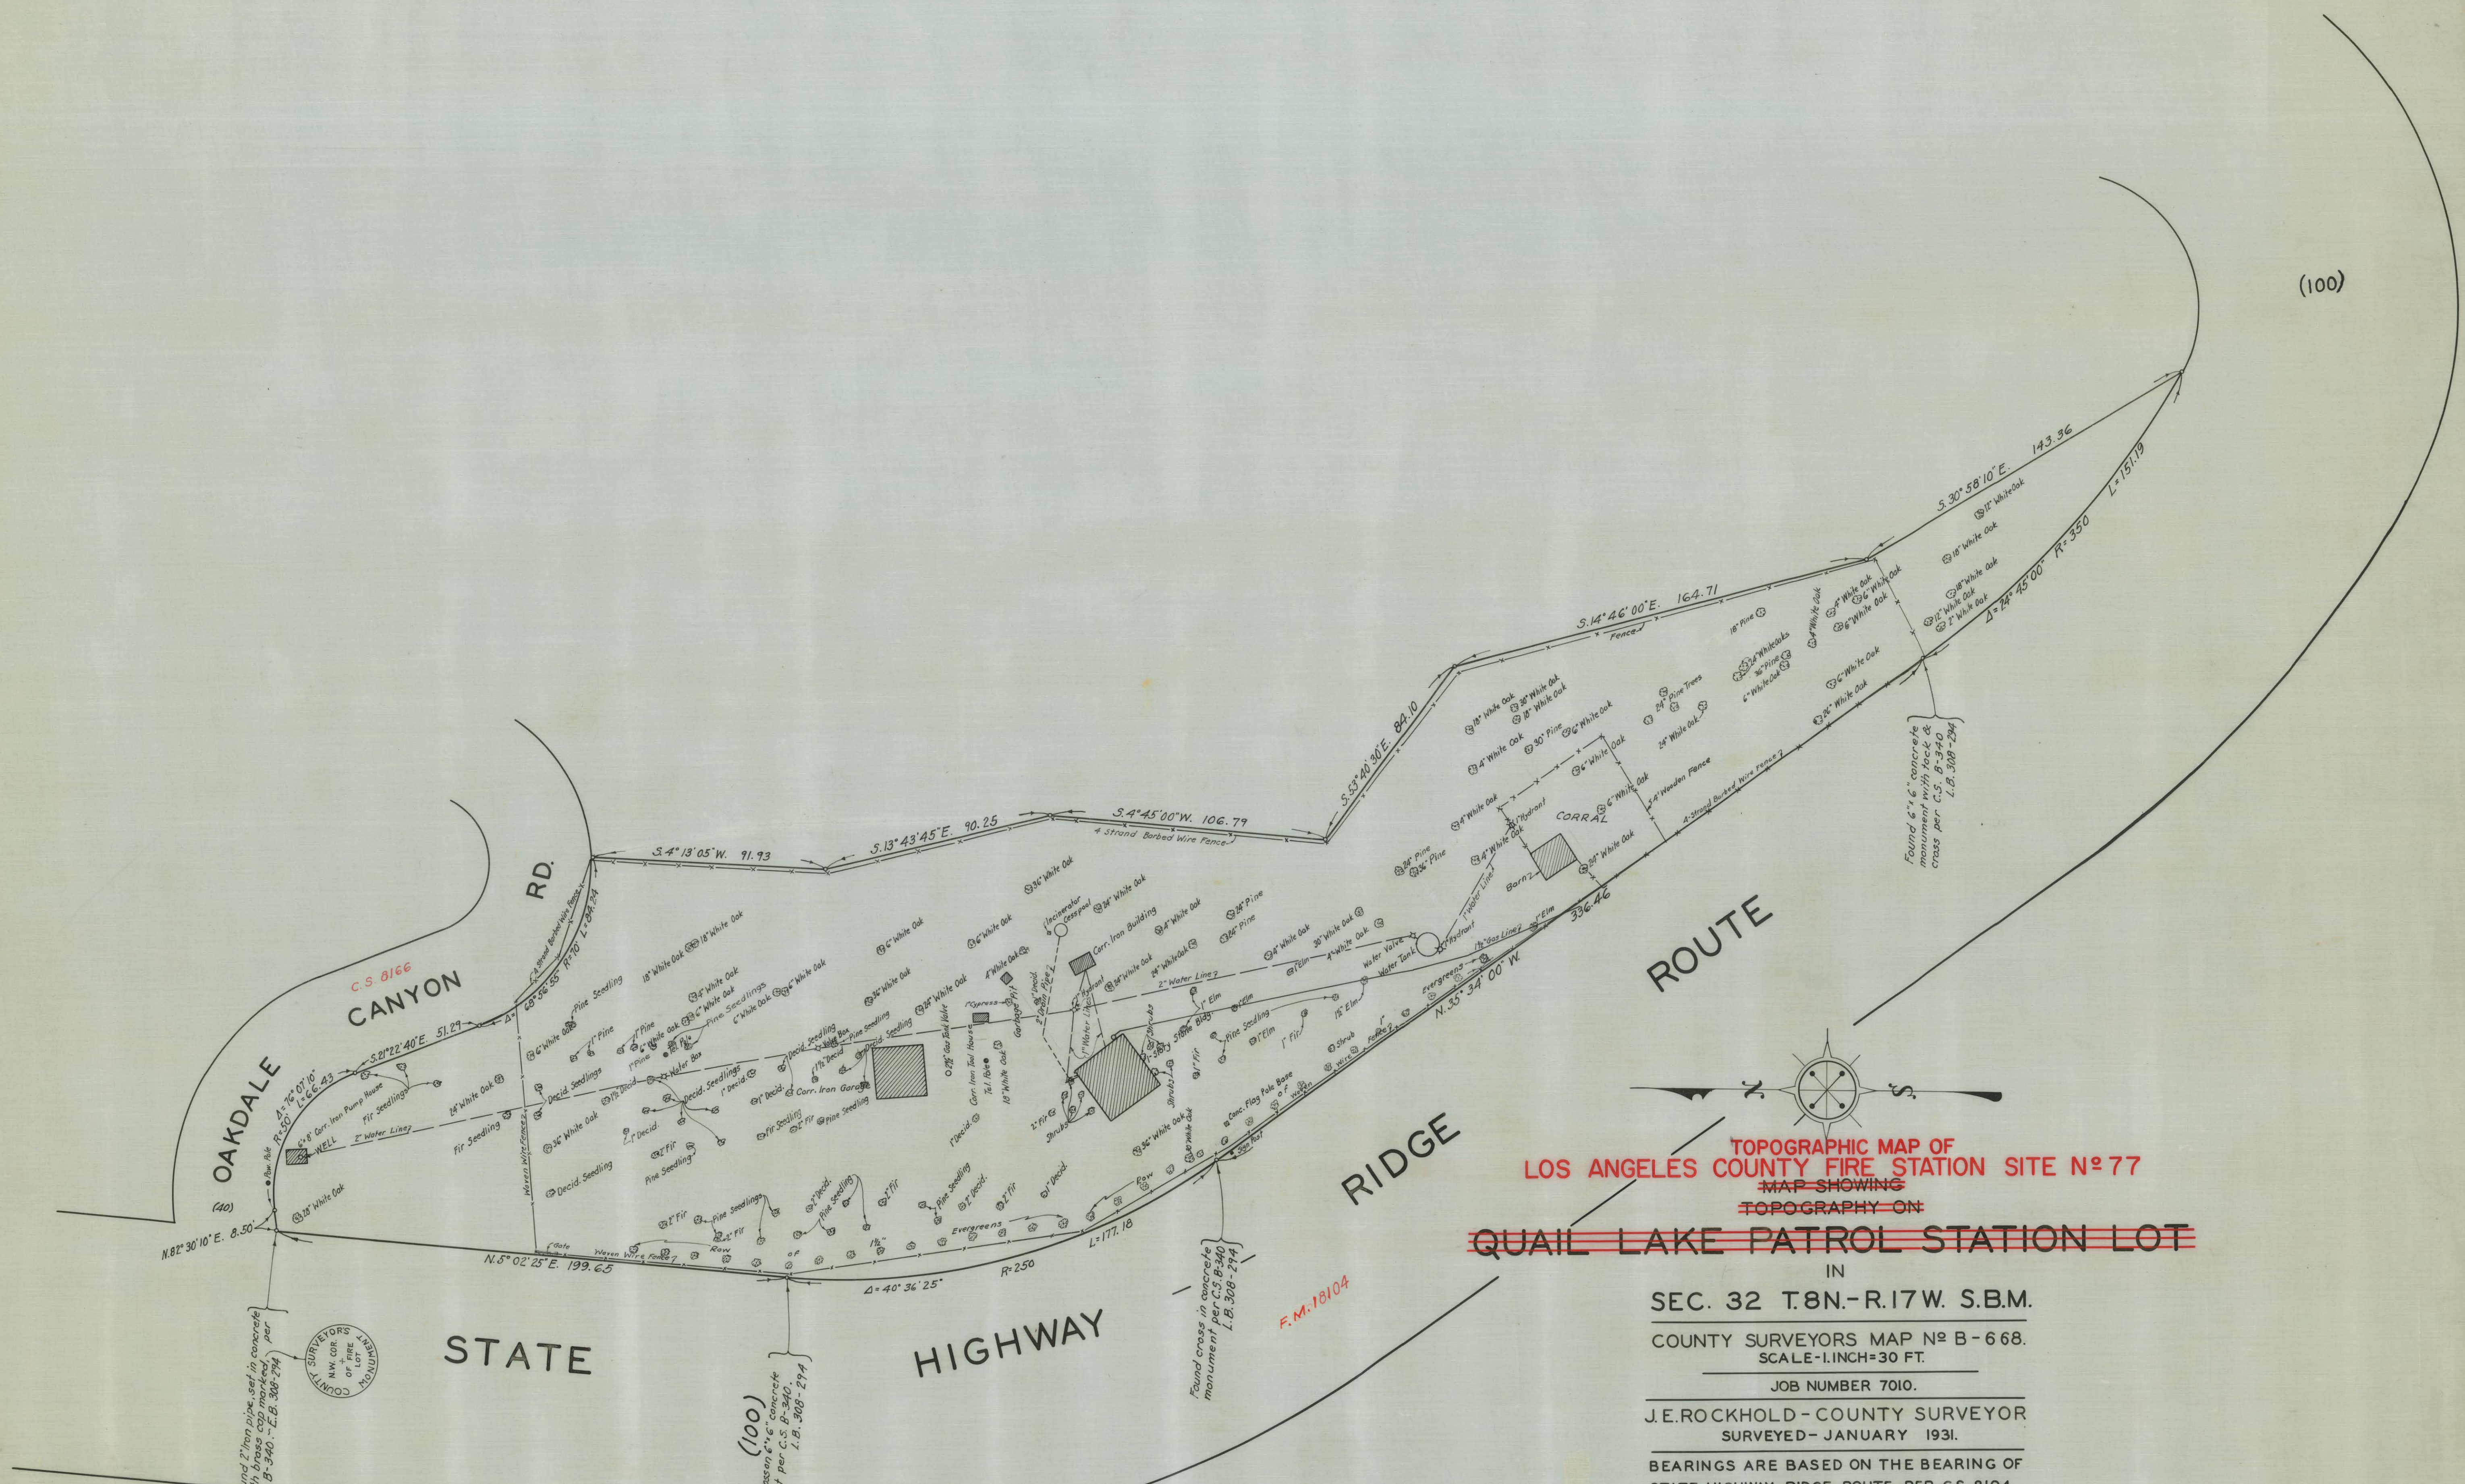

(100)

**TOPOGRAPHIC MAP OF  
LOS ANGELES COUNTY FIRE STATION SITE No 77  
MAP SHOWING  
TOPOGRAPHY ON  
~~QUAIL LAKE PATROL STATION LOT~~**

IN  
**SEC. 32 T.8N.-R.17W. S.B.M.**  
COUNTY SURVEYORS MAP No B-668.  
SCALE-1 INCH=30 FT.  
JOB NUMBER 7010.

J.E. ROCKHOLD - COUNTY SURVEYOR  
SURVEYED - JANUARY 1931.

BEARINGS ARE BASED ON THE BEARING OF  
STATE HIGHWAY-RIDGE ROUTE PER C.S. 8104.

L.B. 308-293-299.


FIELD WORK BY . . . . F.C. HOWARD.

OFFICE WORK BY . . . . G.A. CROWL.

F.A. WOOD.


CHECKED BY . . . . . D.M. FINLEY.

NOTE: For property line survey see C.S. B-340

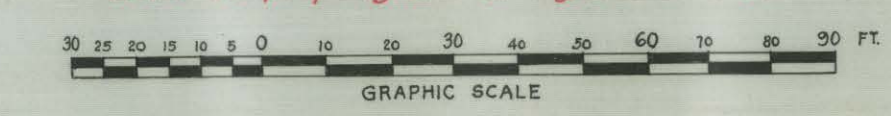

Sht. 17

**CS B-668  
A1 OF A1**

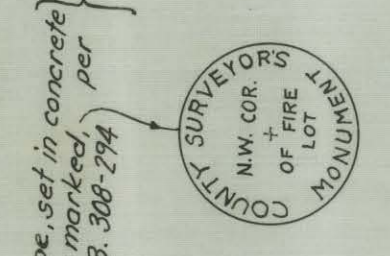

Found 2" iron pipe set in concrete with brass cap marked per C.S. B-340 - L.B. 308-294

(100)  
Found cross in concrete monument per C.S. B-340 - L.B. 308-294

Found cross in concrete monument per C.S. B-340 - L.B. 308-294

F.M. 18104