



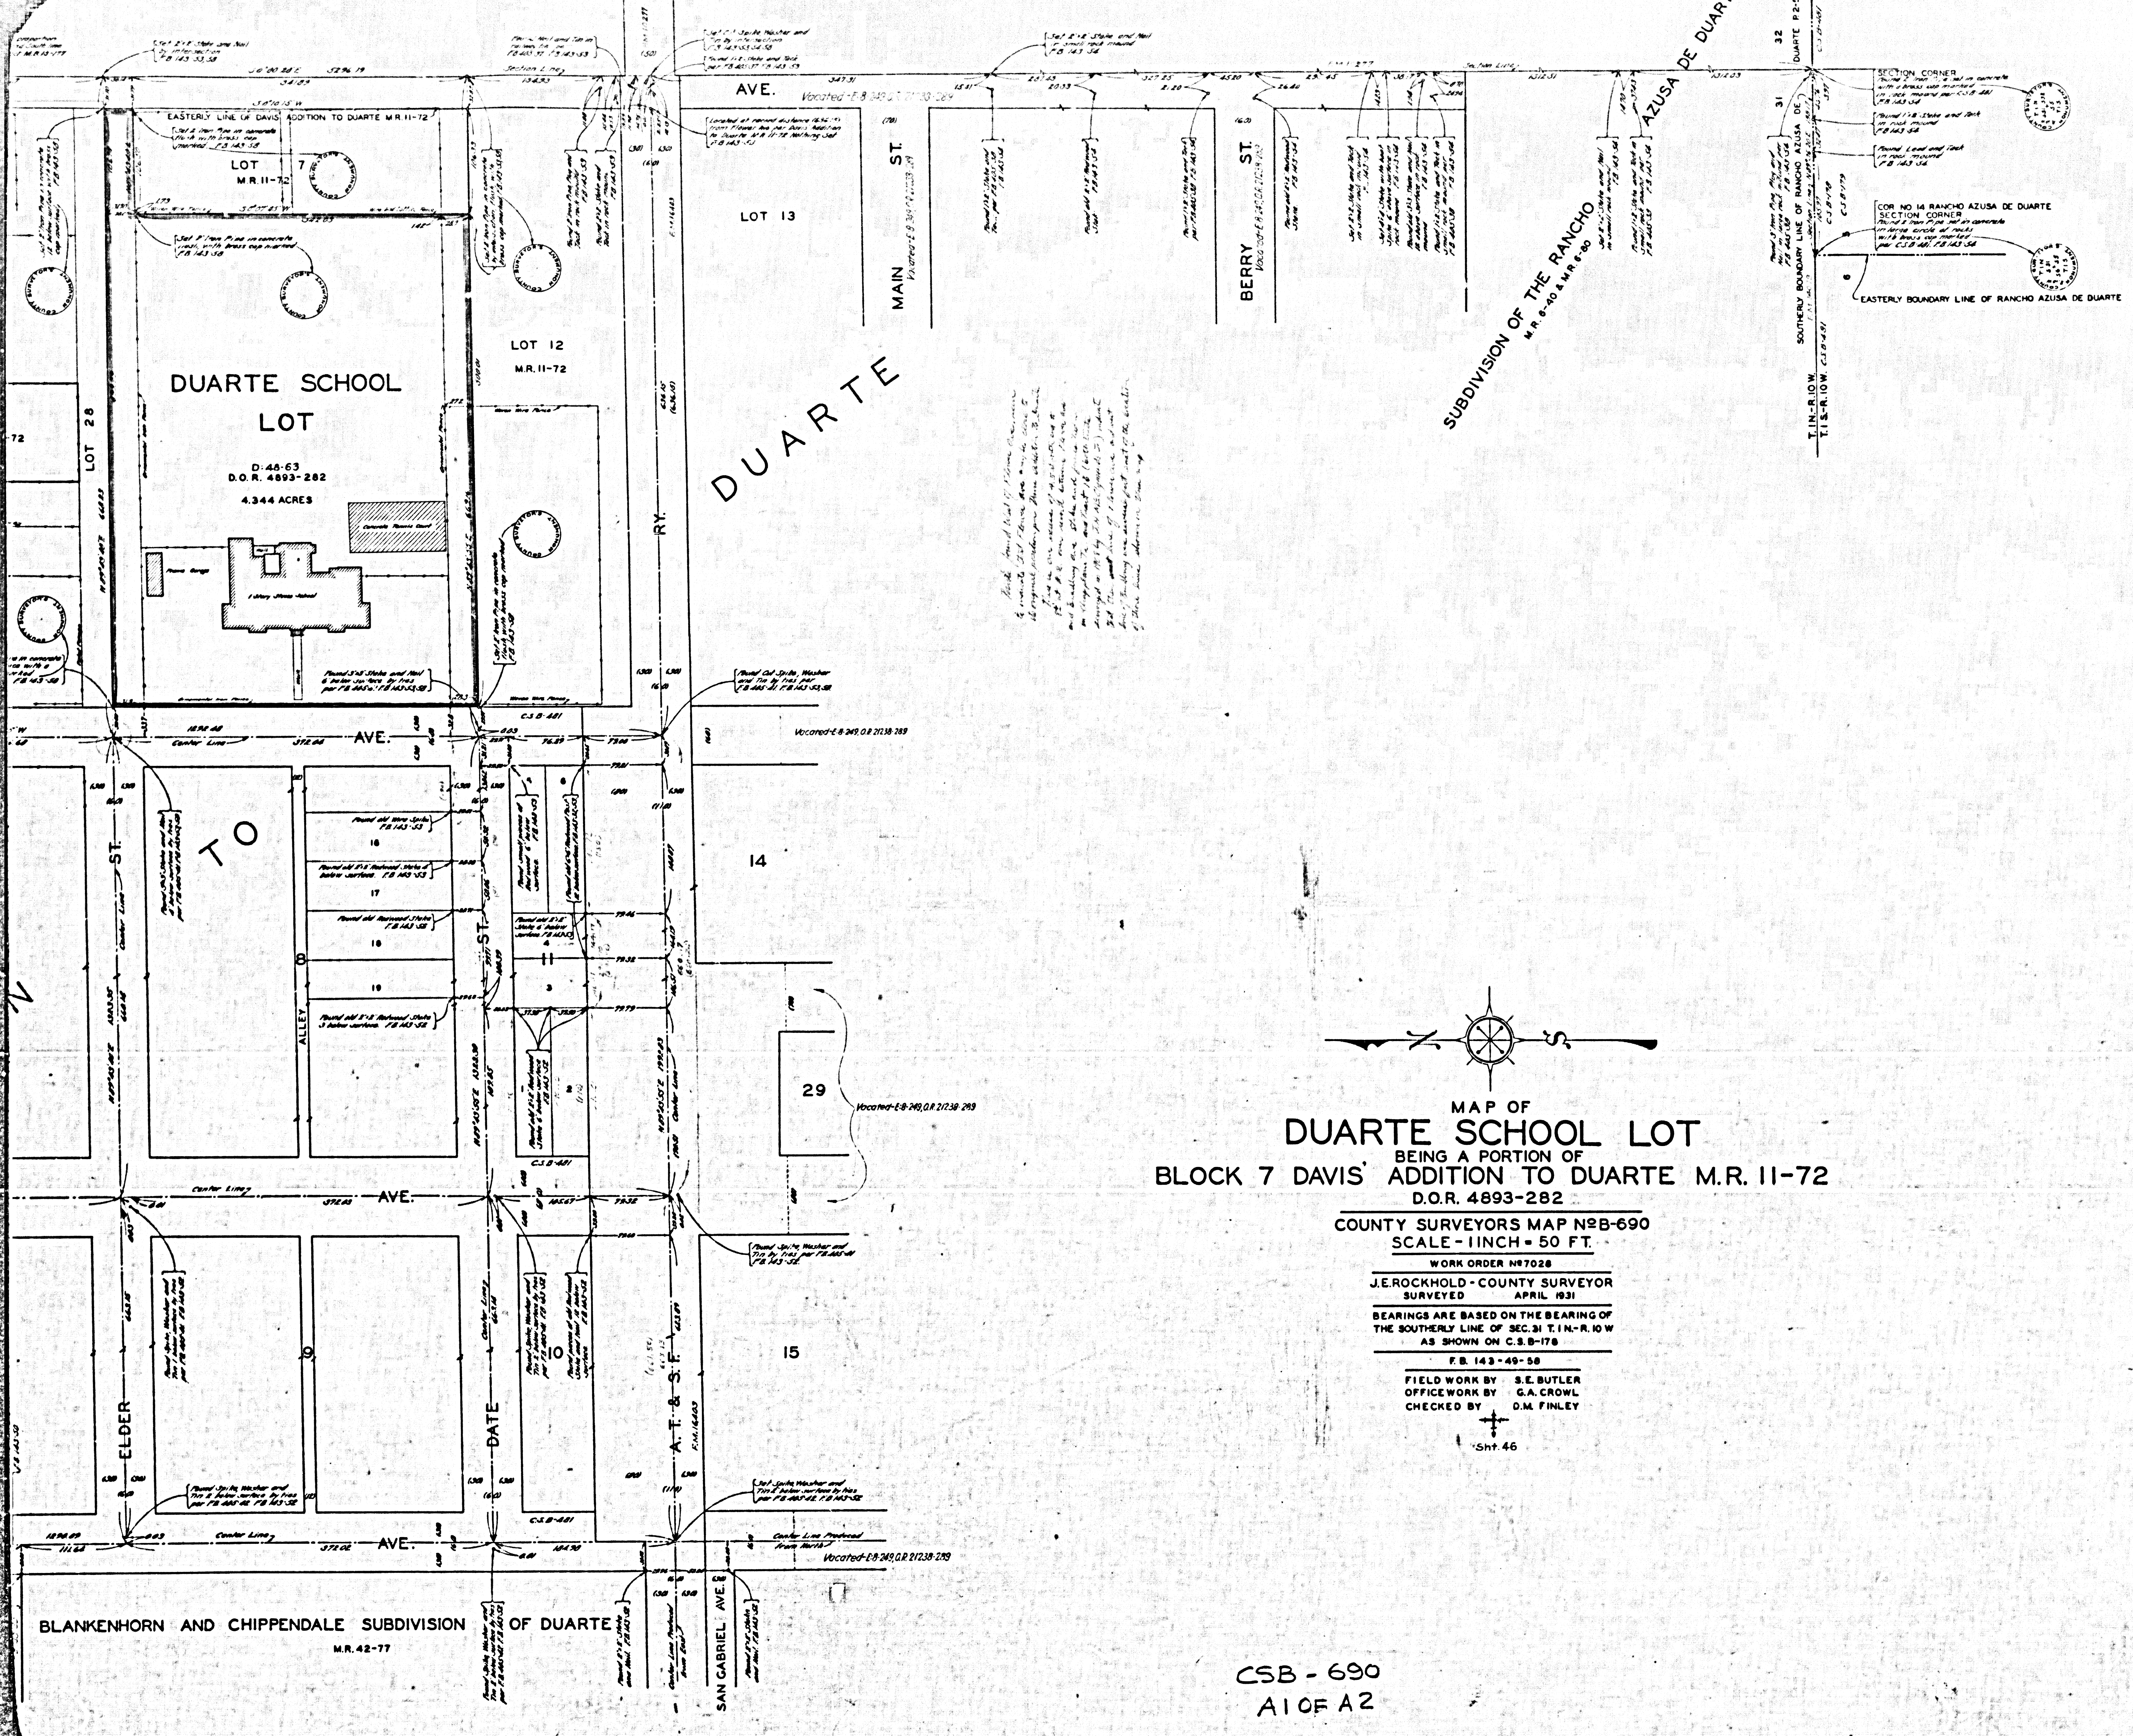

MAP OF
DUARTE SCHOOL LOT
BEING A PORTION OF
BLOCK 7 DAVIS' ADDITION TO DUARTE M.R. 11-72
D.O.R. 4893-282
COUNTY SURVEYORS MAP N^oB-690
SCALE - 1 INCH = 50 FT.
WORK ORDER N^o7028
JEROCKHOLD - COUNTY SURVEYOR
SURVEYED APRIL 1931
BEARINGS ARE BASED ON THE BEARING OF
THE SOUTHERLY LINE OF SEC. 31 T. 1 N. R. 10 W
AS SHOWN ON C.S.B-178
F.B. 143-49-50
FIELD WORK BY S.E. BUTLER
OFFICE WORK BY G.A. CROWL
CHECKED BY D.M. FINLEY
Sht. 46

CSB - 690
A1 OF A2

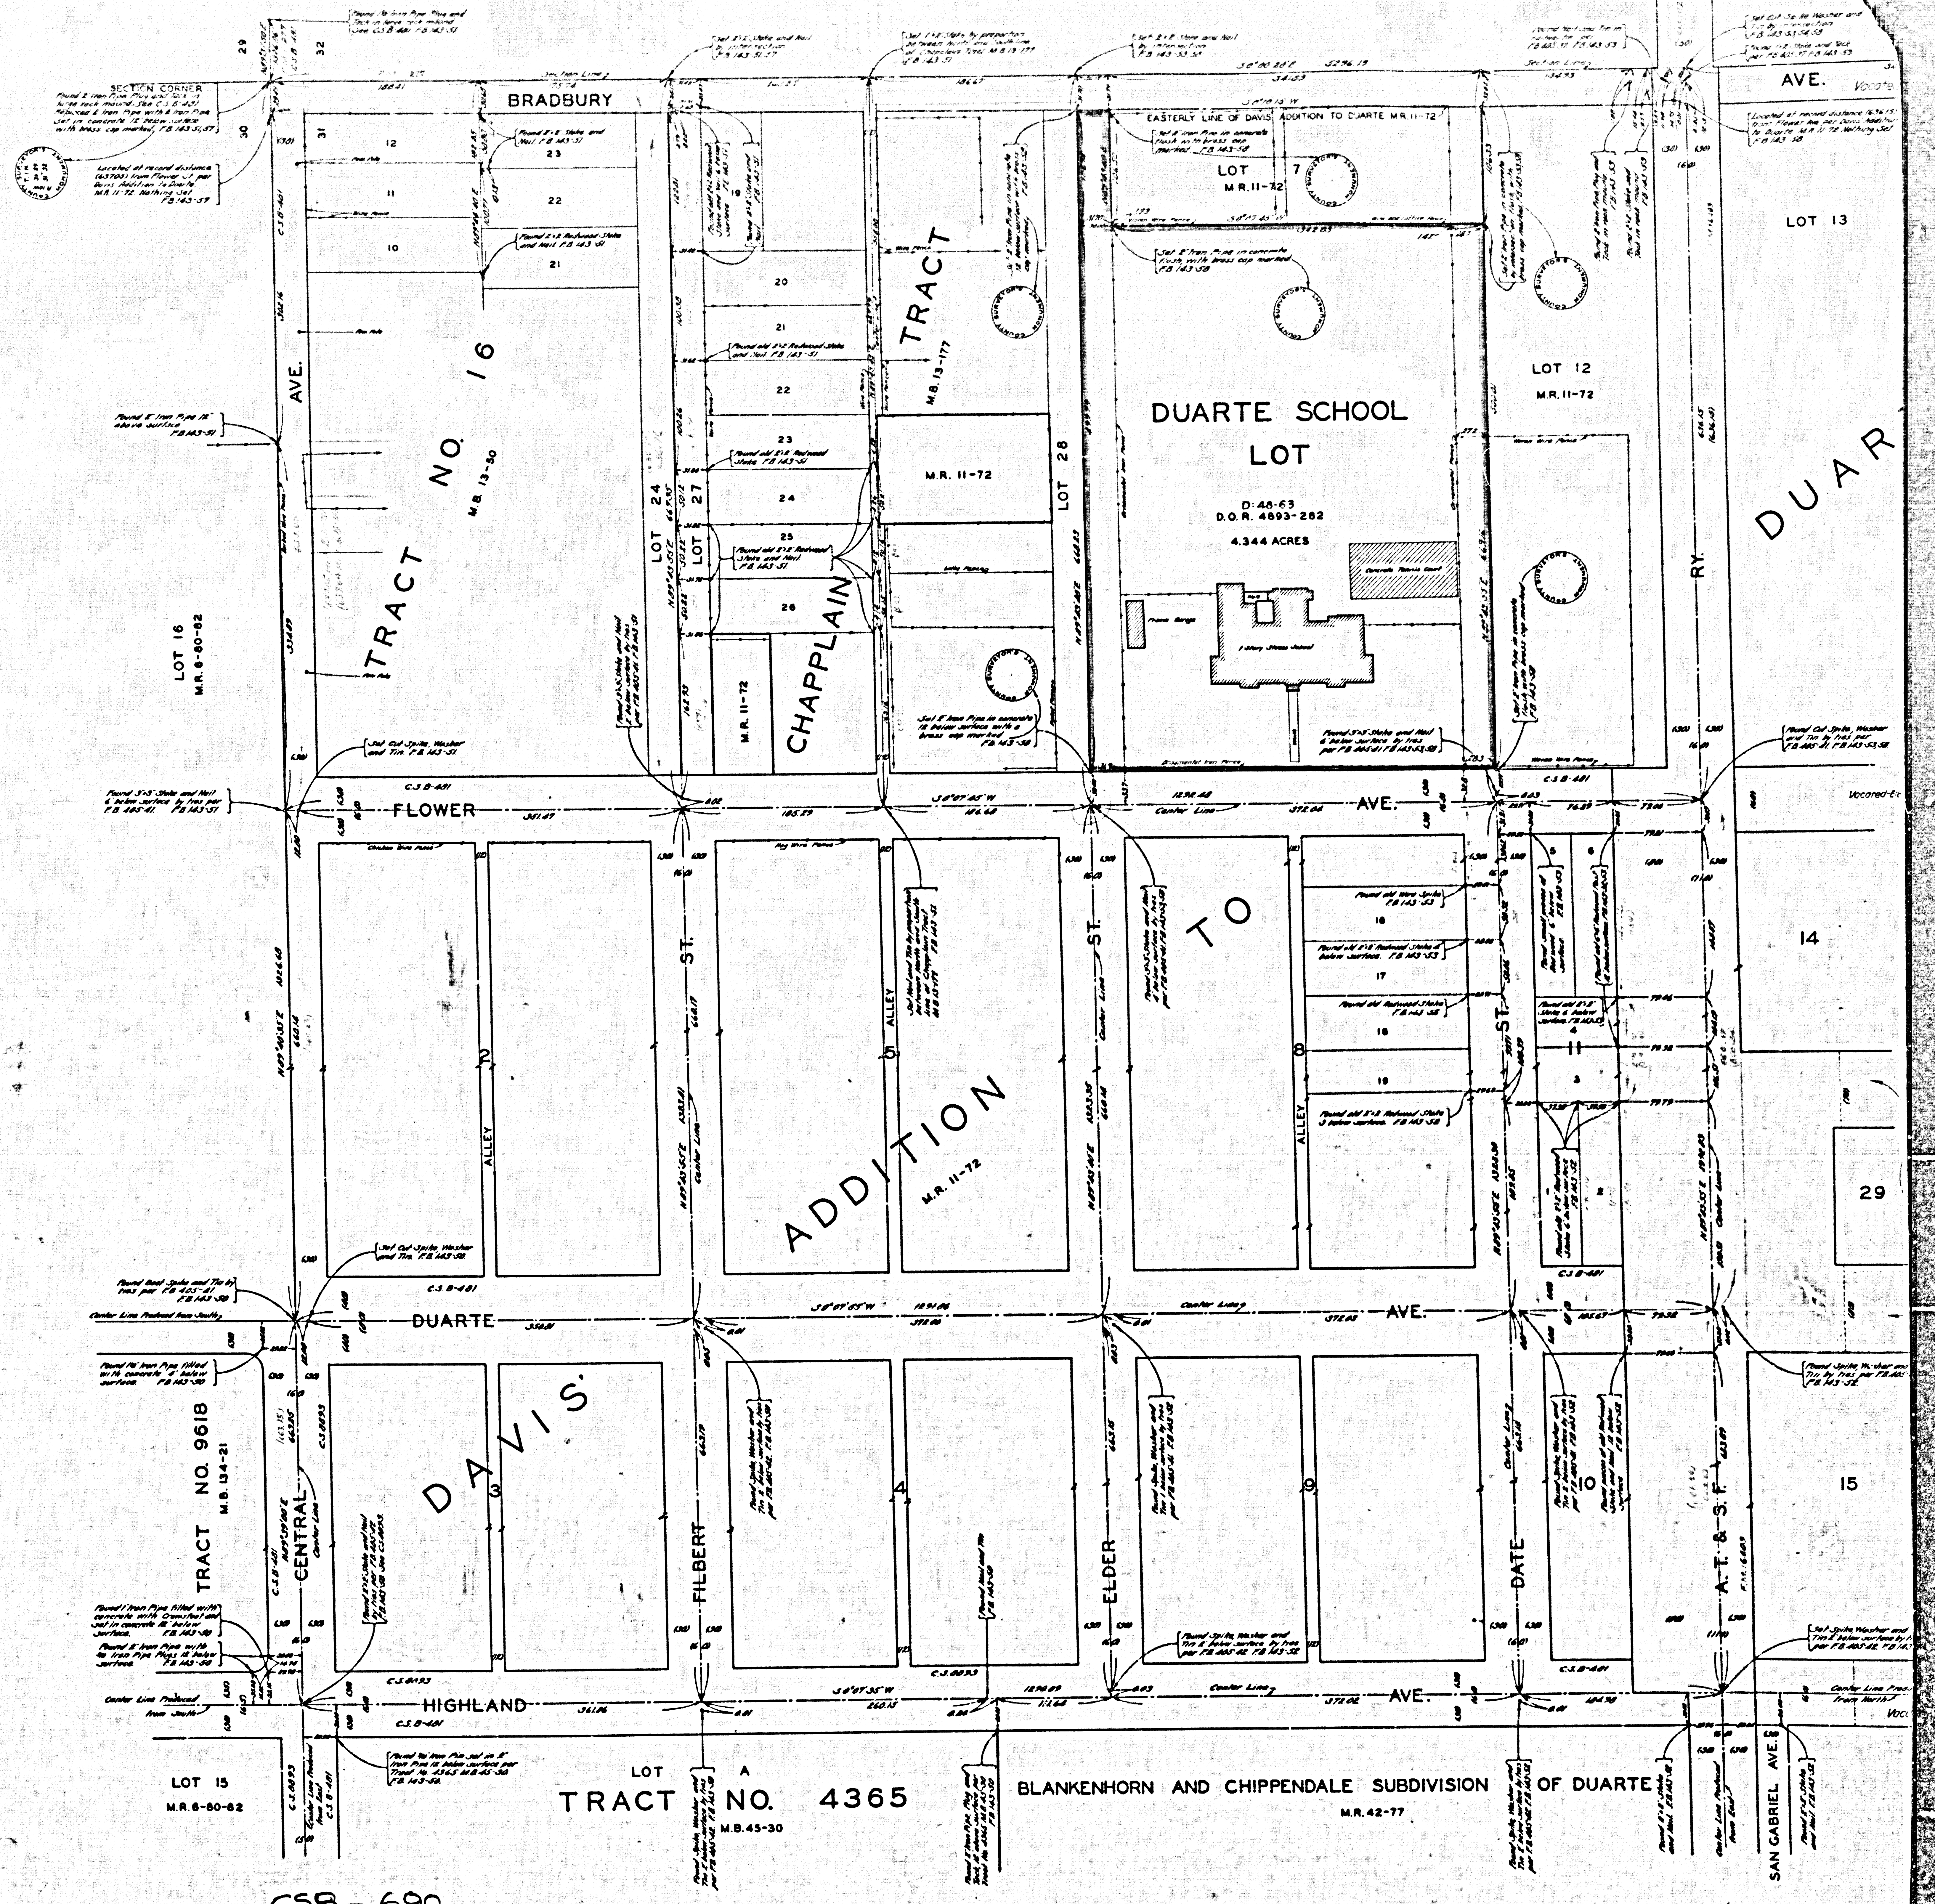

CSB-690
A2 OF A2