


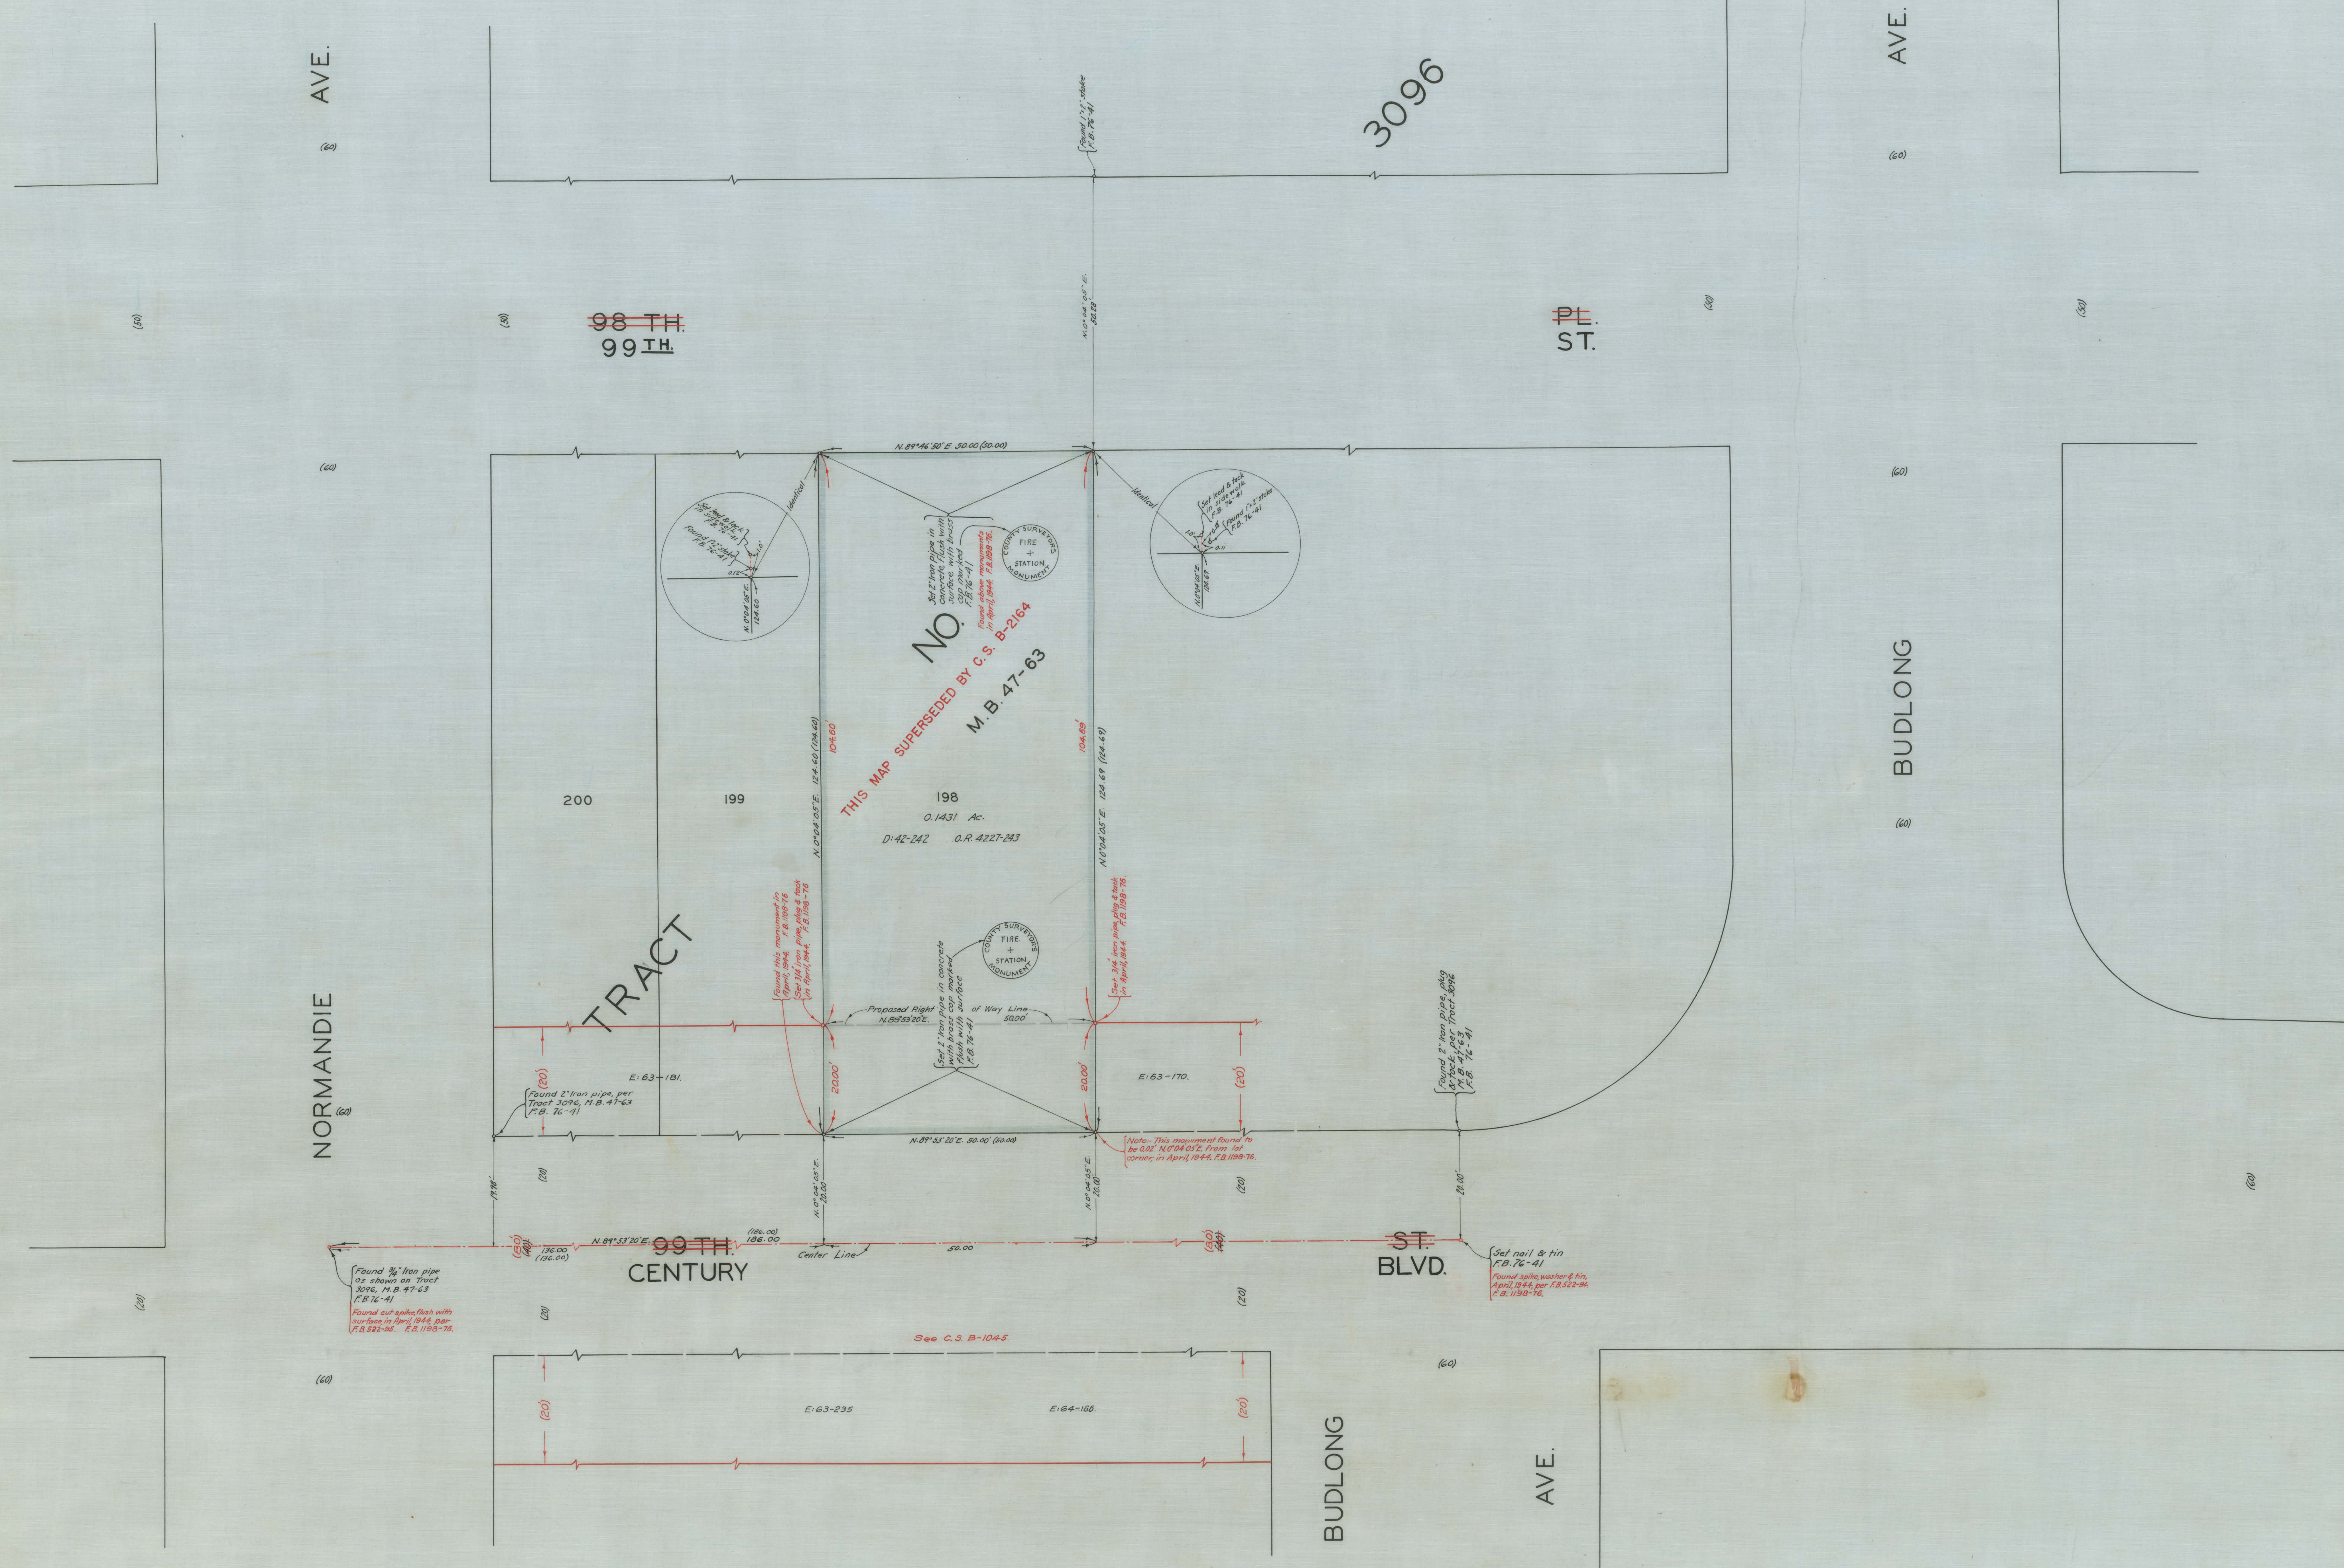

MAP OF
HOWARD FIRE STATION LOT
BEING
LOT 198-TRACT 3096-M.B. 47-63
COUNTY SURVEYORS MAP NOB-696
SCALE - 1 INCH = 10 FT.
WORK ORDER NO. 591.
JEROCKHOLD - COUNTY SURVEYOR
SURVEYED - JANUARY - 1925
BEARINGS ARE BASED ON THE BEARING OF
99 TH. ST. PER TRACT 3096 M.B. 47-63
F.B. 76-40-41.
FIELD WORK BY... P. WATKINS.
OFFICE WORK BY... F. A. WOOD.
CHECKED BY... HUMPHIGGS.
Sheet 24

99th St. changed to Century Blvd. D-49-115

Revised, April 12, 1944, -J.D. Price.

THIS MAP HAS BEEN SUPERSEDED BY C.S. B-2164

CSB-696
A2 OF A2

CSB-696
A1 OF A2